




REV.	DATE	DESCRIPTION
1.	2019.01.24	ISSUED FOR REVIEW

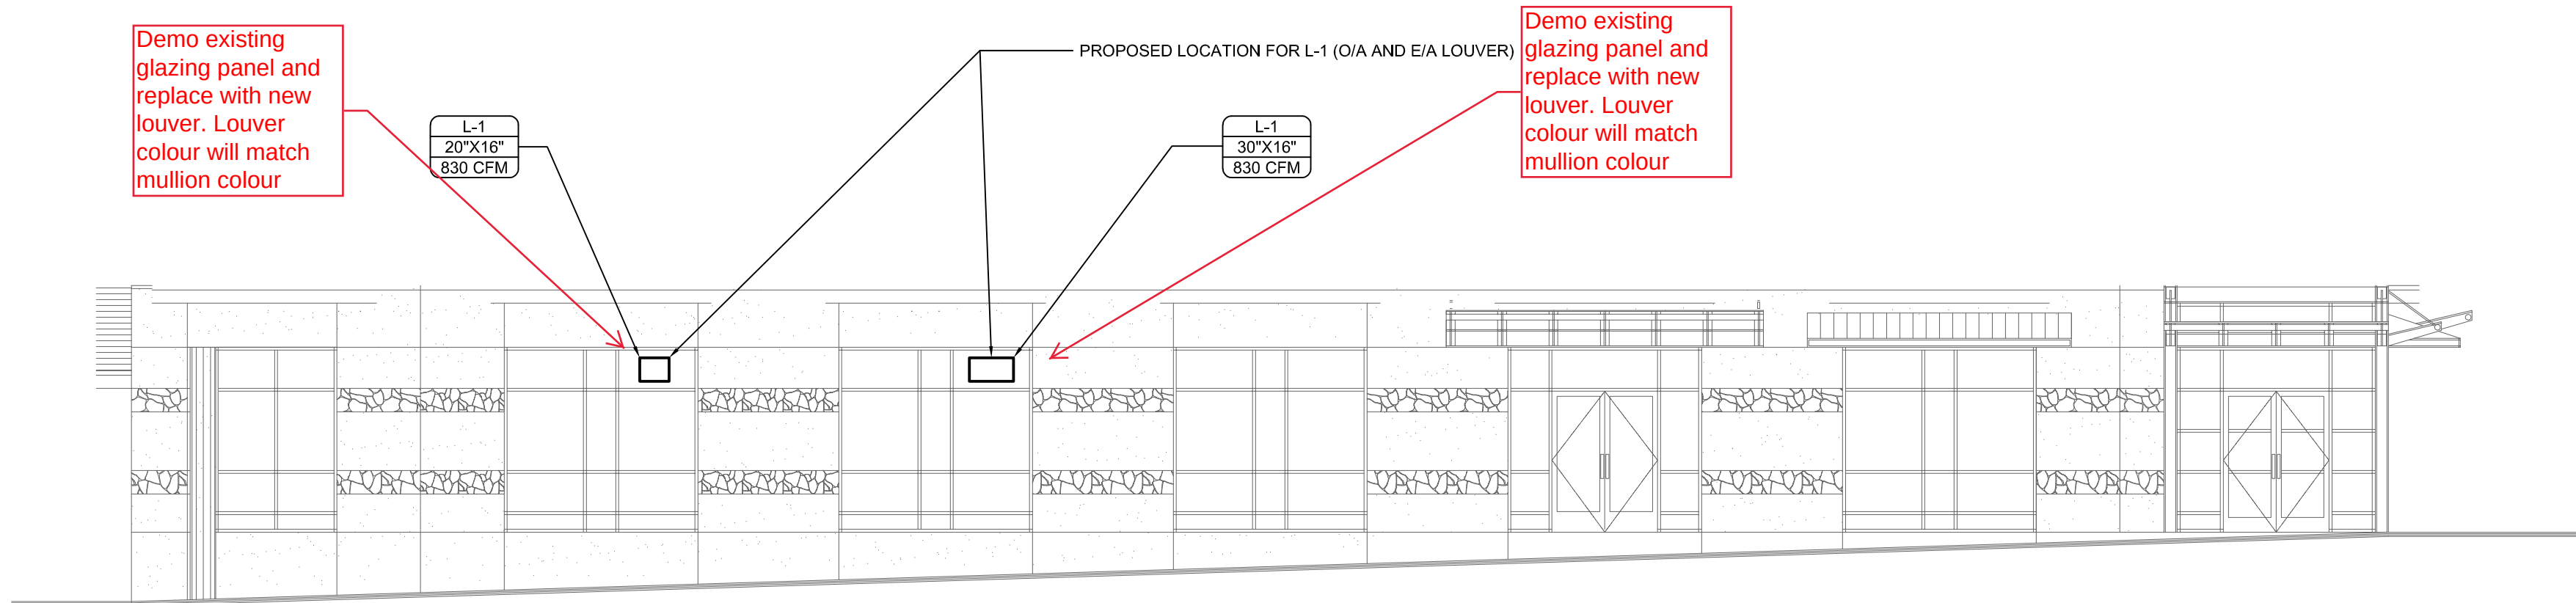

1 UBC MBA HOUSE-COPIESMART - EAST ELEVATION
M1.01 SCALE: 1/8"=1'-0"

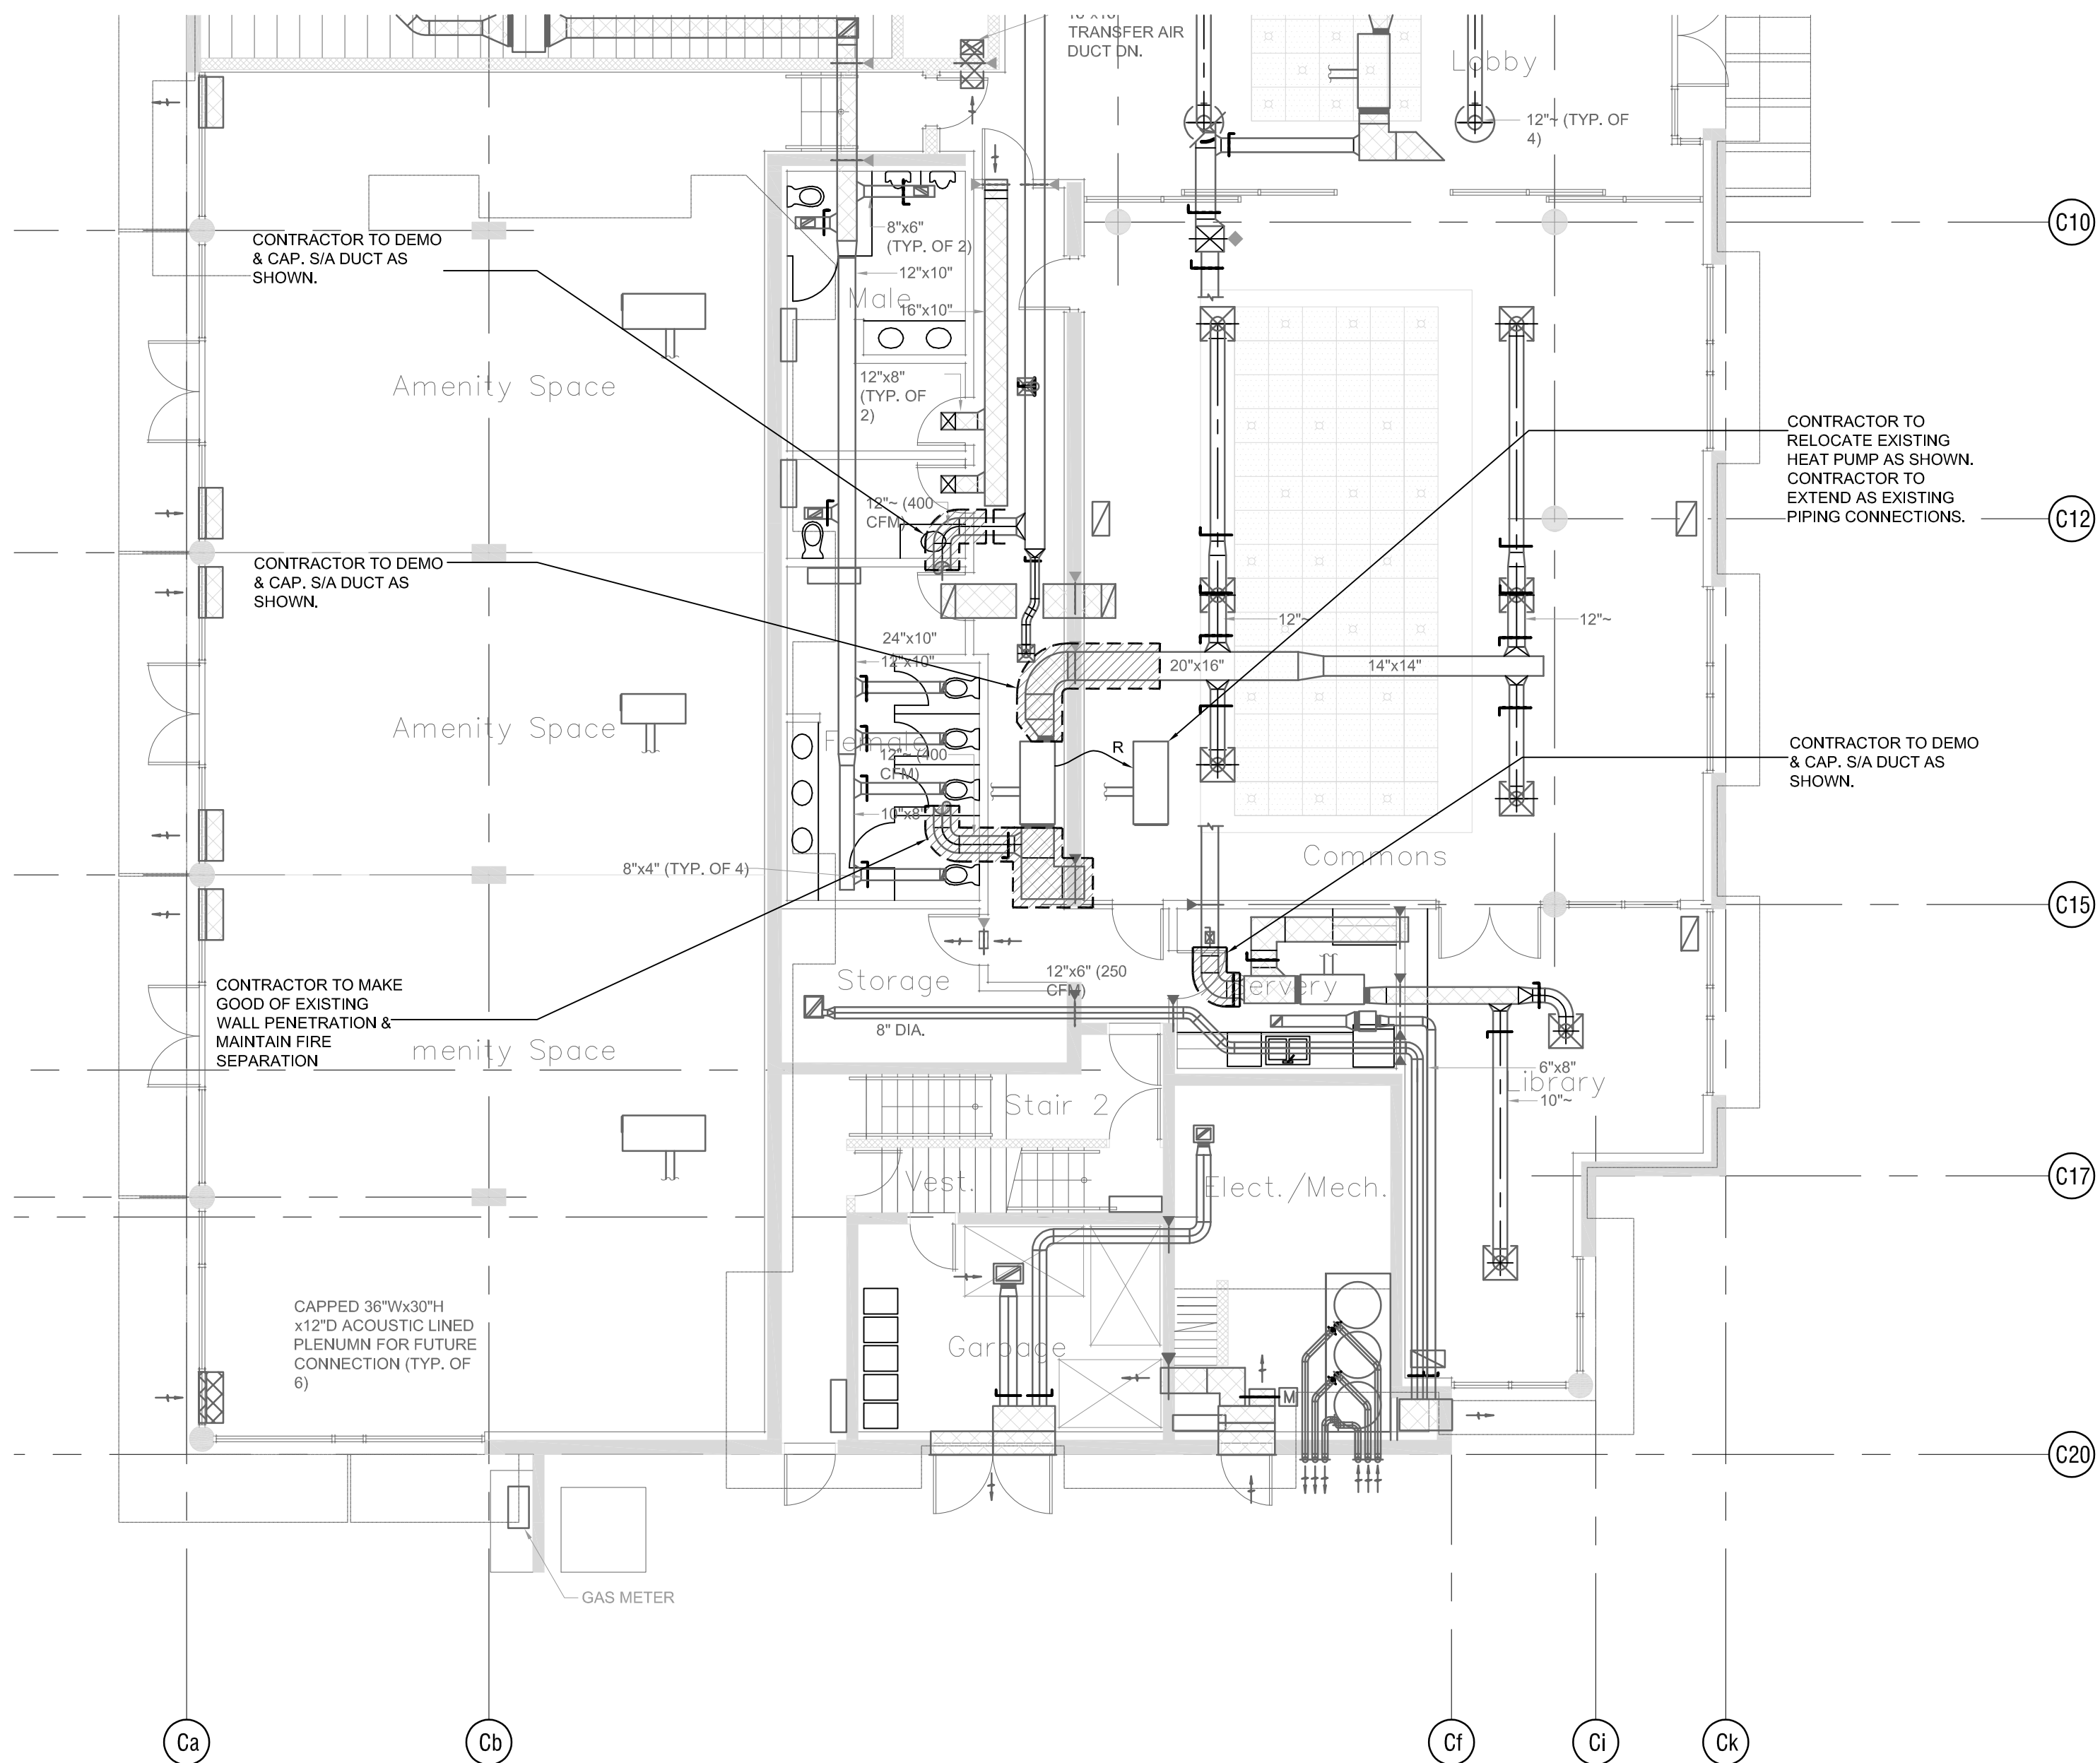

2 UBC MBA HOUSE-COPIESMART - DEMOLITION PLAN
M1.01 SCALE: 1/8"=1'-0"

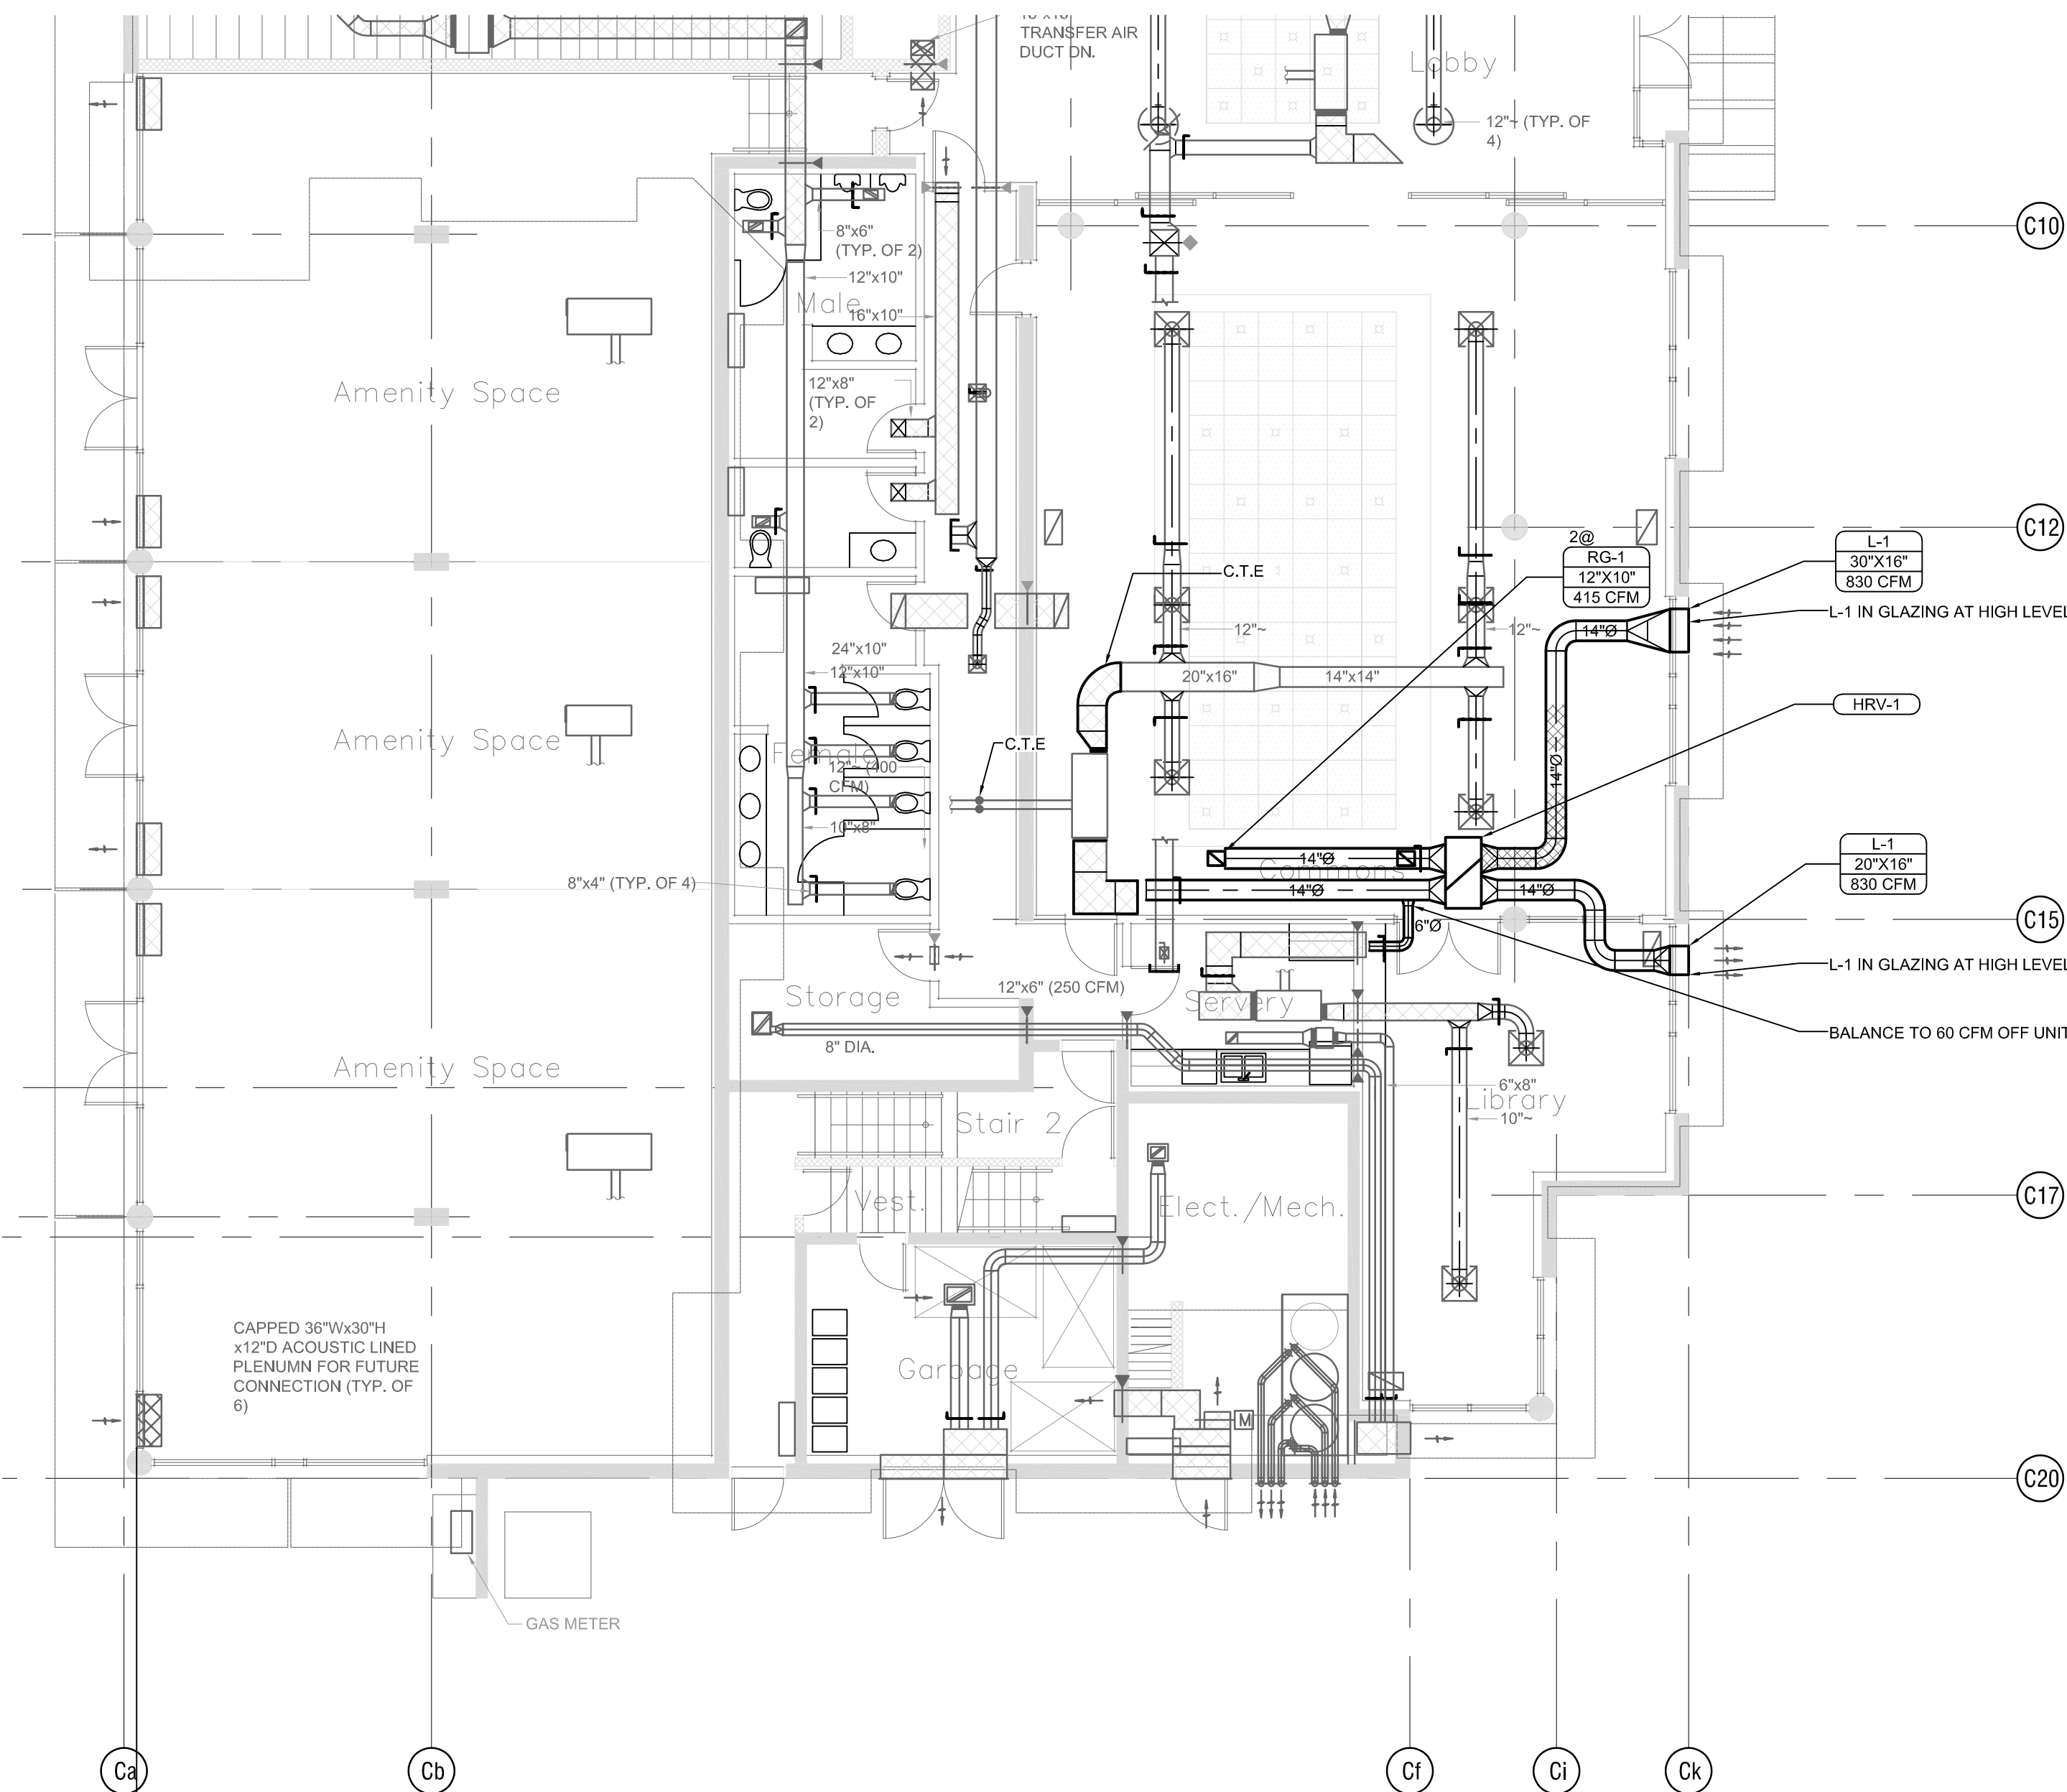

3 UBC MBA HOUSE-COPIESMART - NEW SCOPE PLAN
M1.01 SCALE: 1/8"=1'-0"

CONSULTANT:

SEAL:

PROJECT TITLE:
UBC MBA HOUSE -
COPIESMART

PROJECT ADDRESS:
MBA HOUSE
3385 WESBROOK MALL
WESBROOK VILLAGE, UBC

DRAWN BY S. RAI
CHECKED BY M. KASUYA
SCALE AS NOTED
DATE JAN. 24, 2019

DRAWING TITLE:
HVAC-MECHANICAL
PLAN

PROJECT NO. 016b-156-19
DRAWING NO. M1.01