



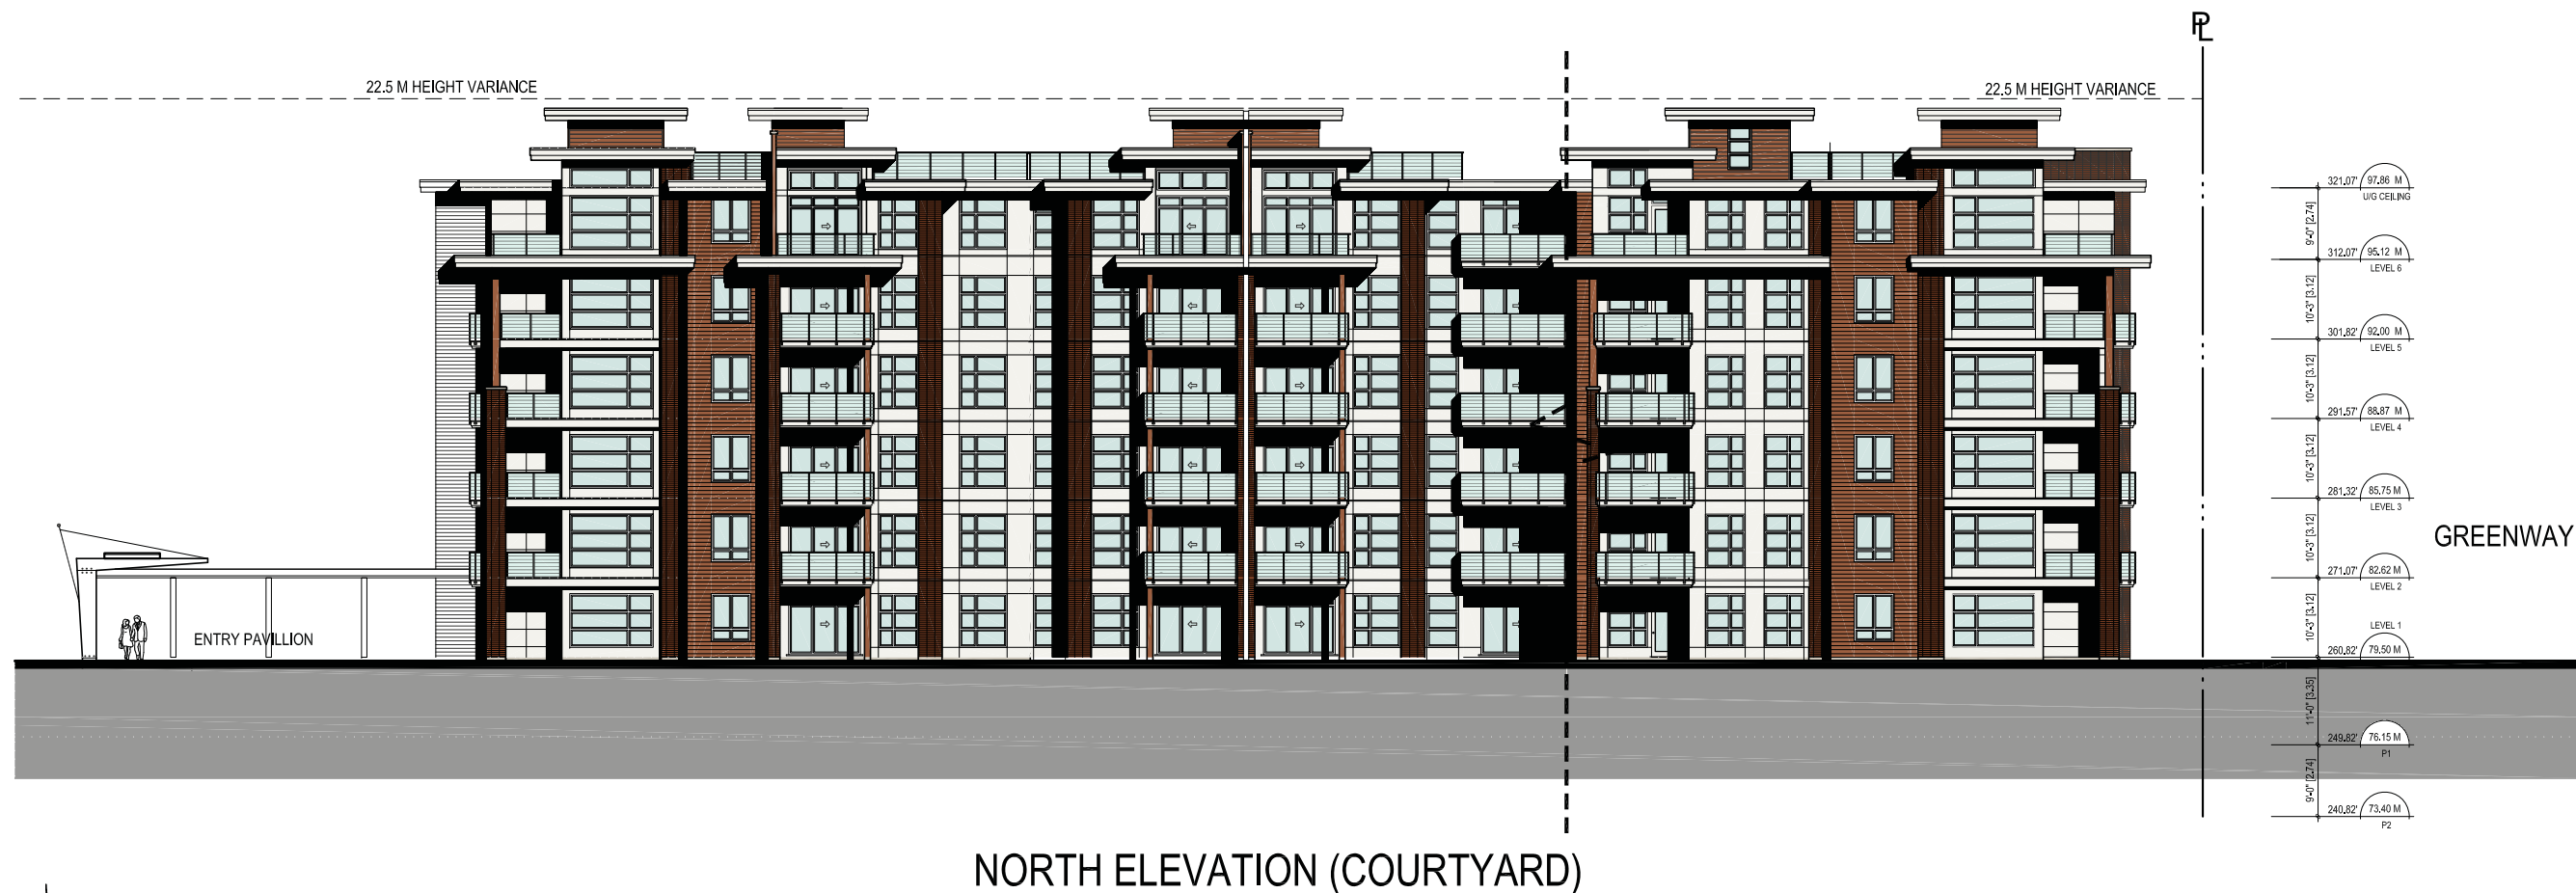

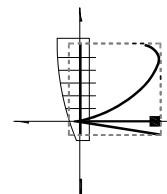



Lot 31, South Campus, UBC

ROSITCH HEMPHILL + ASSOCIATES ARCHITECTS
10-120 POWELL STREET, VANCOUVER, B.C. CANADA V6A 1G1 FAX (604) 669-1091 TEL (604) 669-6002

SOUTH ELEVATION (COURTYARD)

BUILDING 2 ELEVATIONS

SCALE 3/32"=1'-0"


PROJECT NO. 1112



SAIL
ADERA PROJECTS LTD



EAST ELEVATION

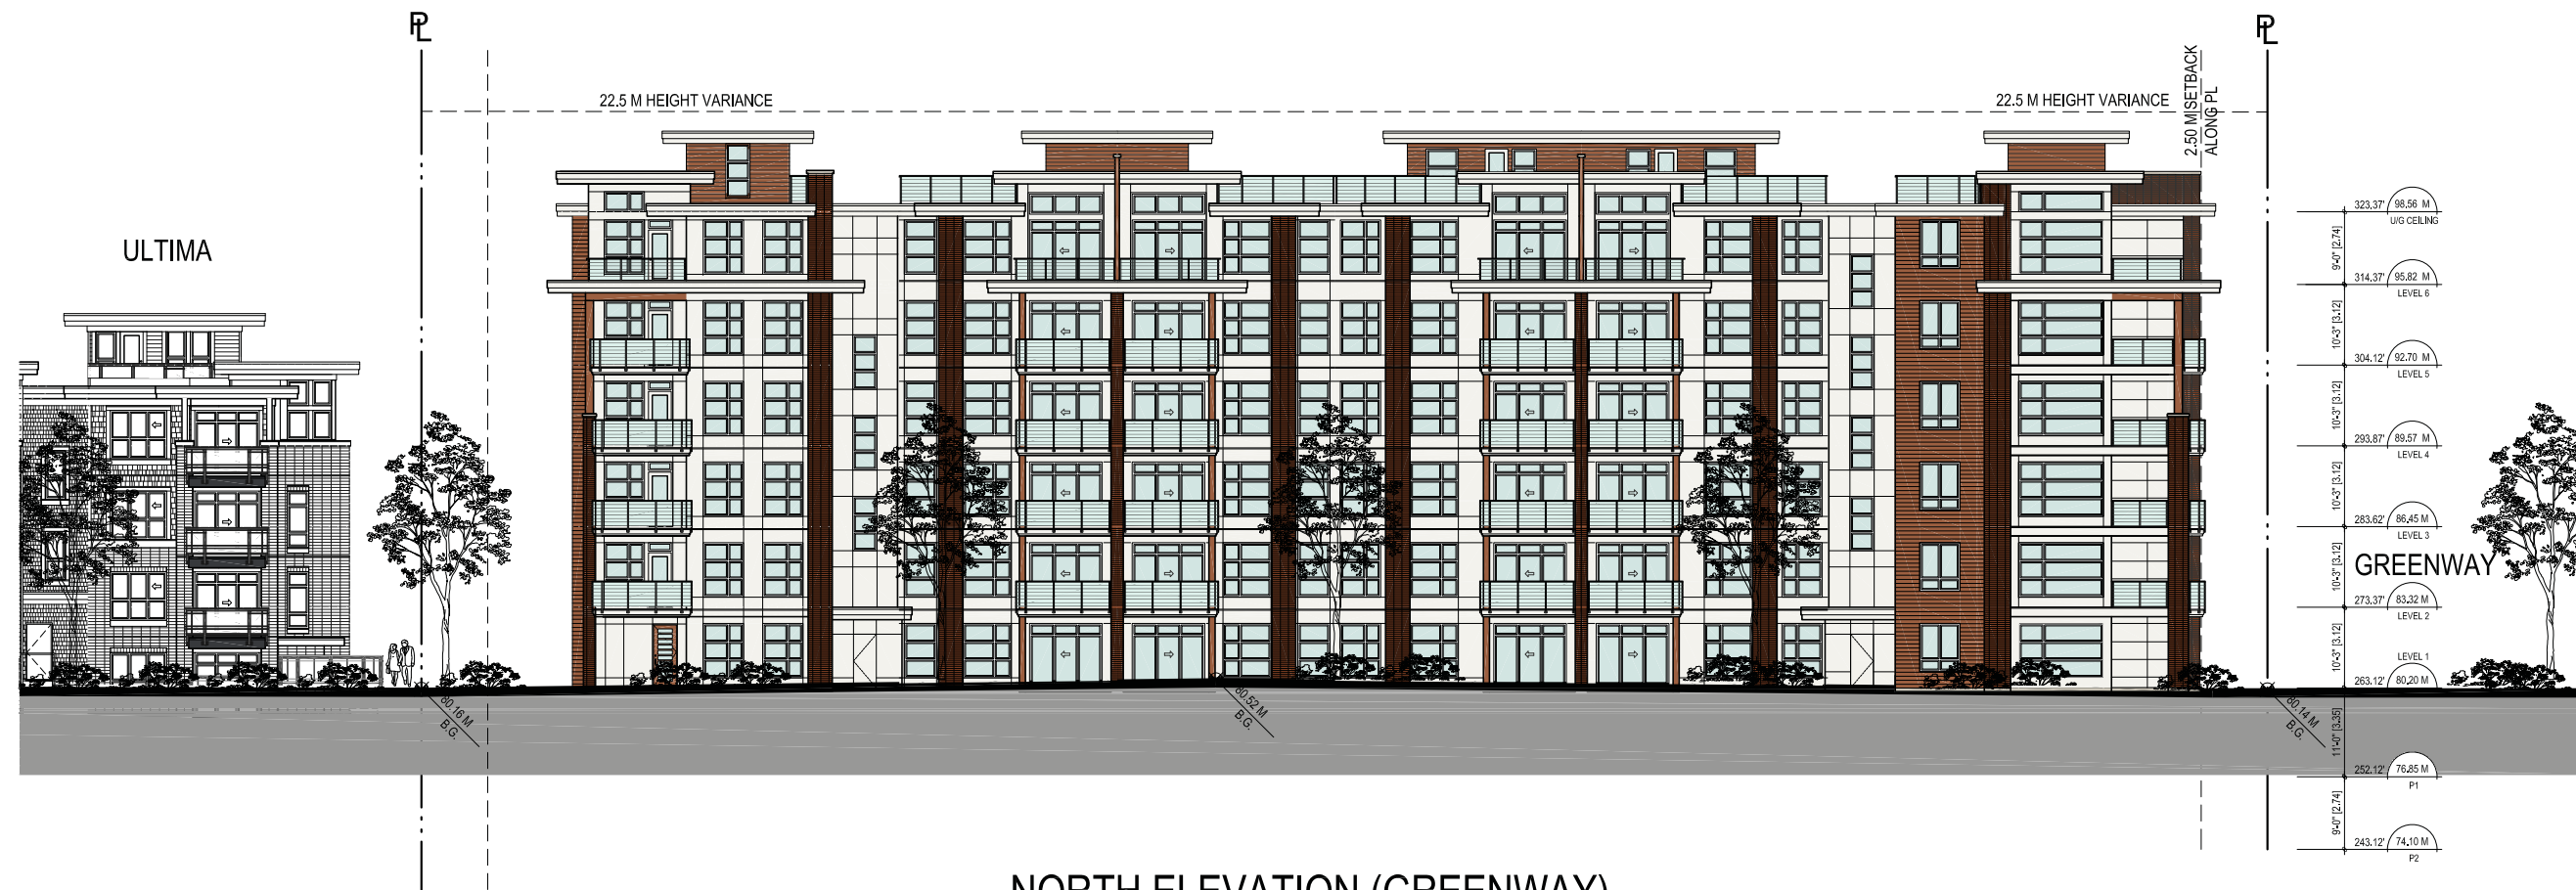


NORTH ELEVATION (GREENWAY)

BUILDING 2 ELEVATIONS

SCALE 3/32"=1'-0"

GREENWAY

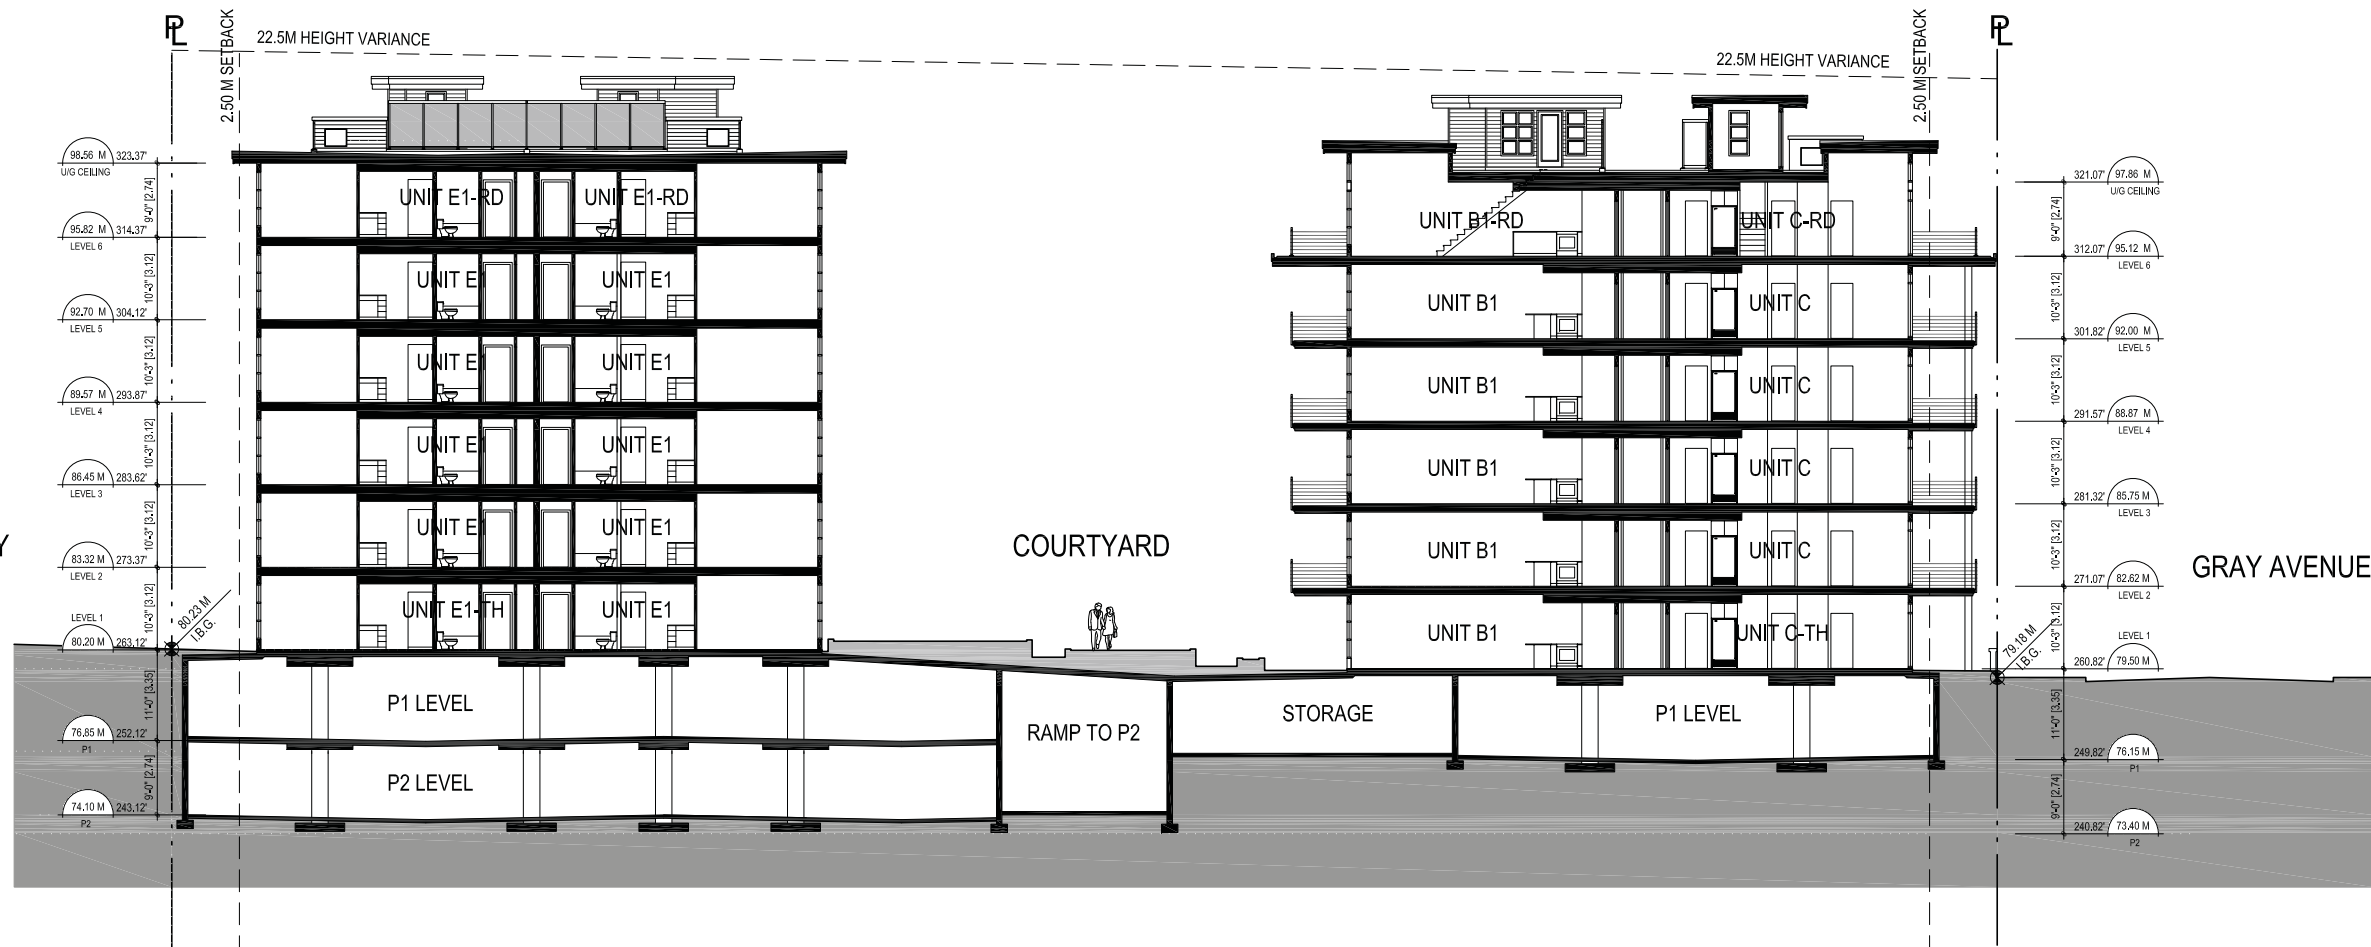


COURTYARD

GRAY AVENUE

SECTION A

SCALE 3/32"=1'-0"

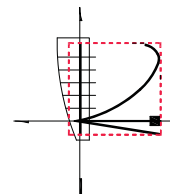

Lot 31, South Campus, UBC
 ROSITCH HEMPHILL + ASSOCIATES ARCHITECTS
 10-120 POWELL STREET, VANCOUVER, B.C. CANADA V6A 1G1 FAX (604) 669-1091 TEL (604) 669-6002

STREETSCAPE

SCALE: 1/16" = 1'-0"
 PROJECT NO. 1112



SAIL
 ADERA PROJECTS LTD