


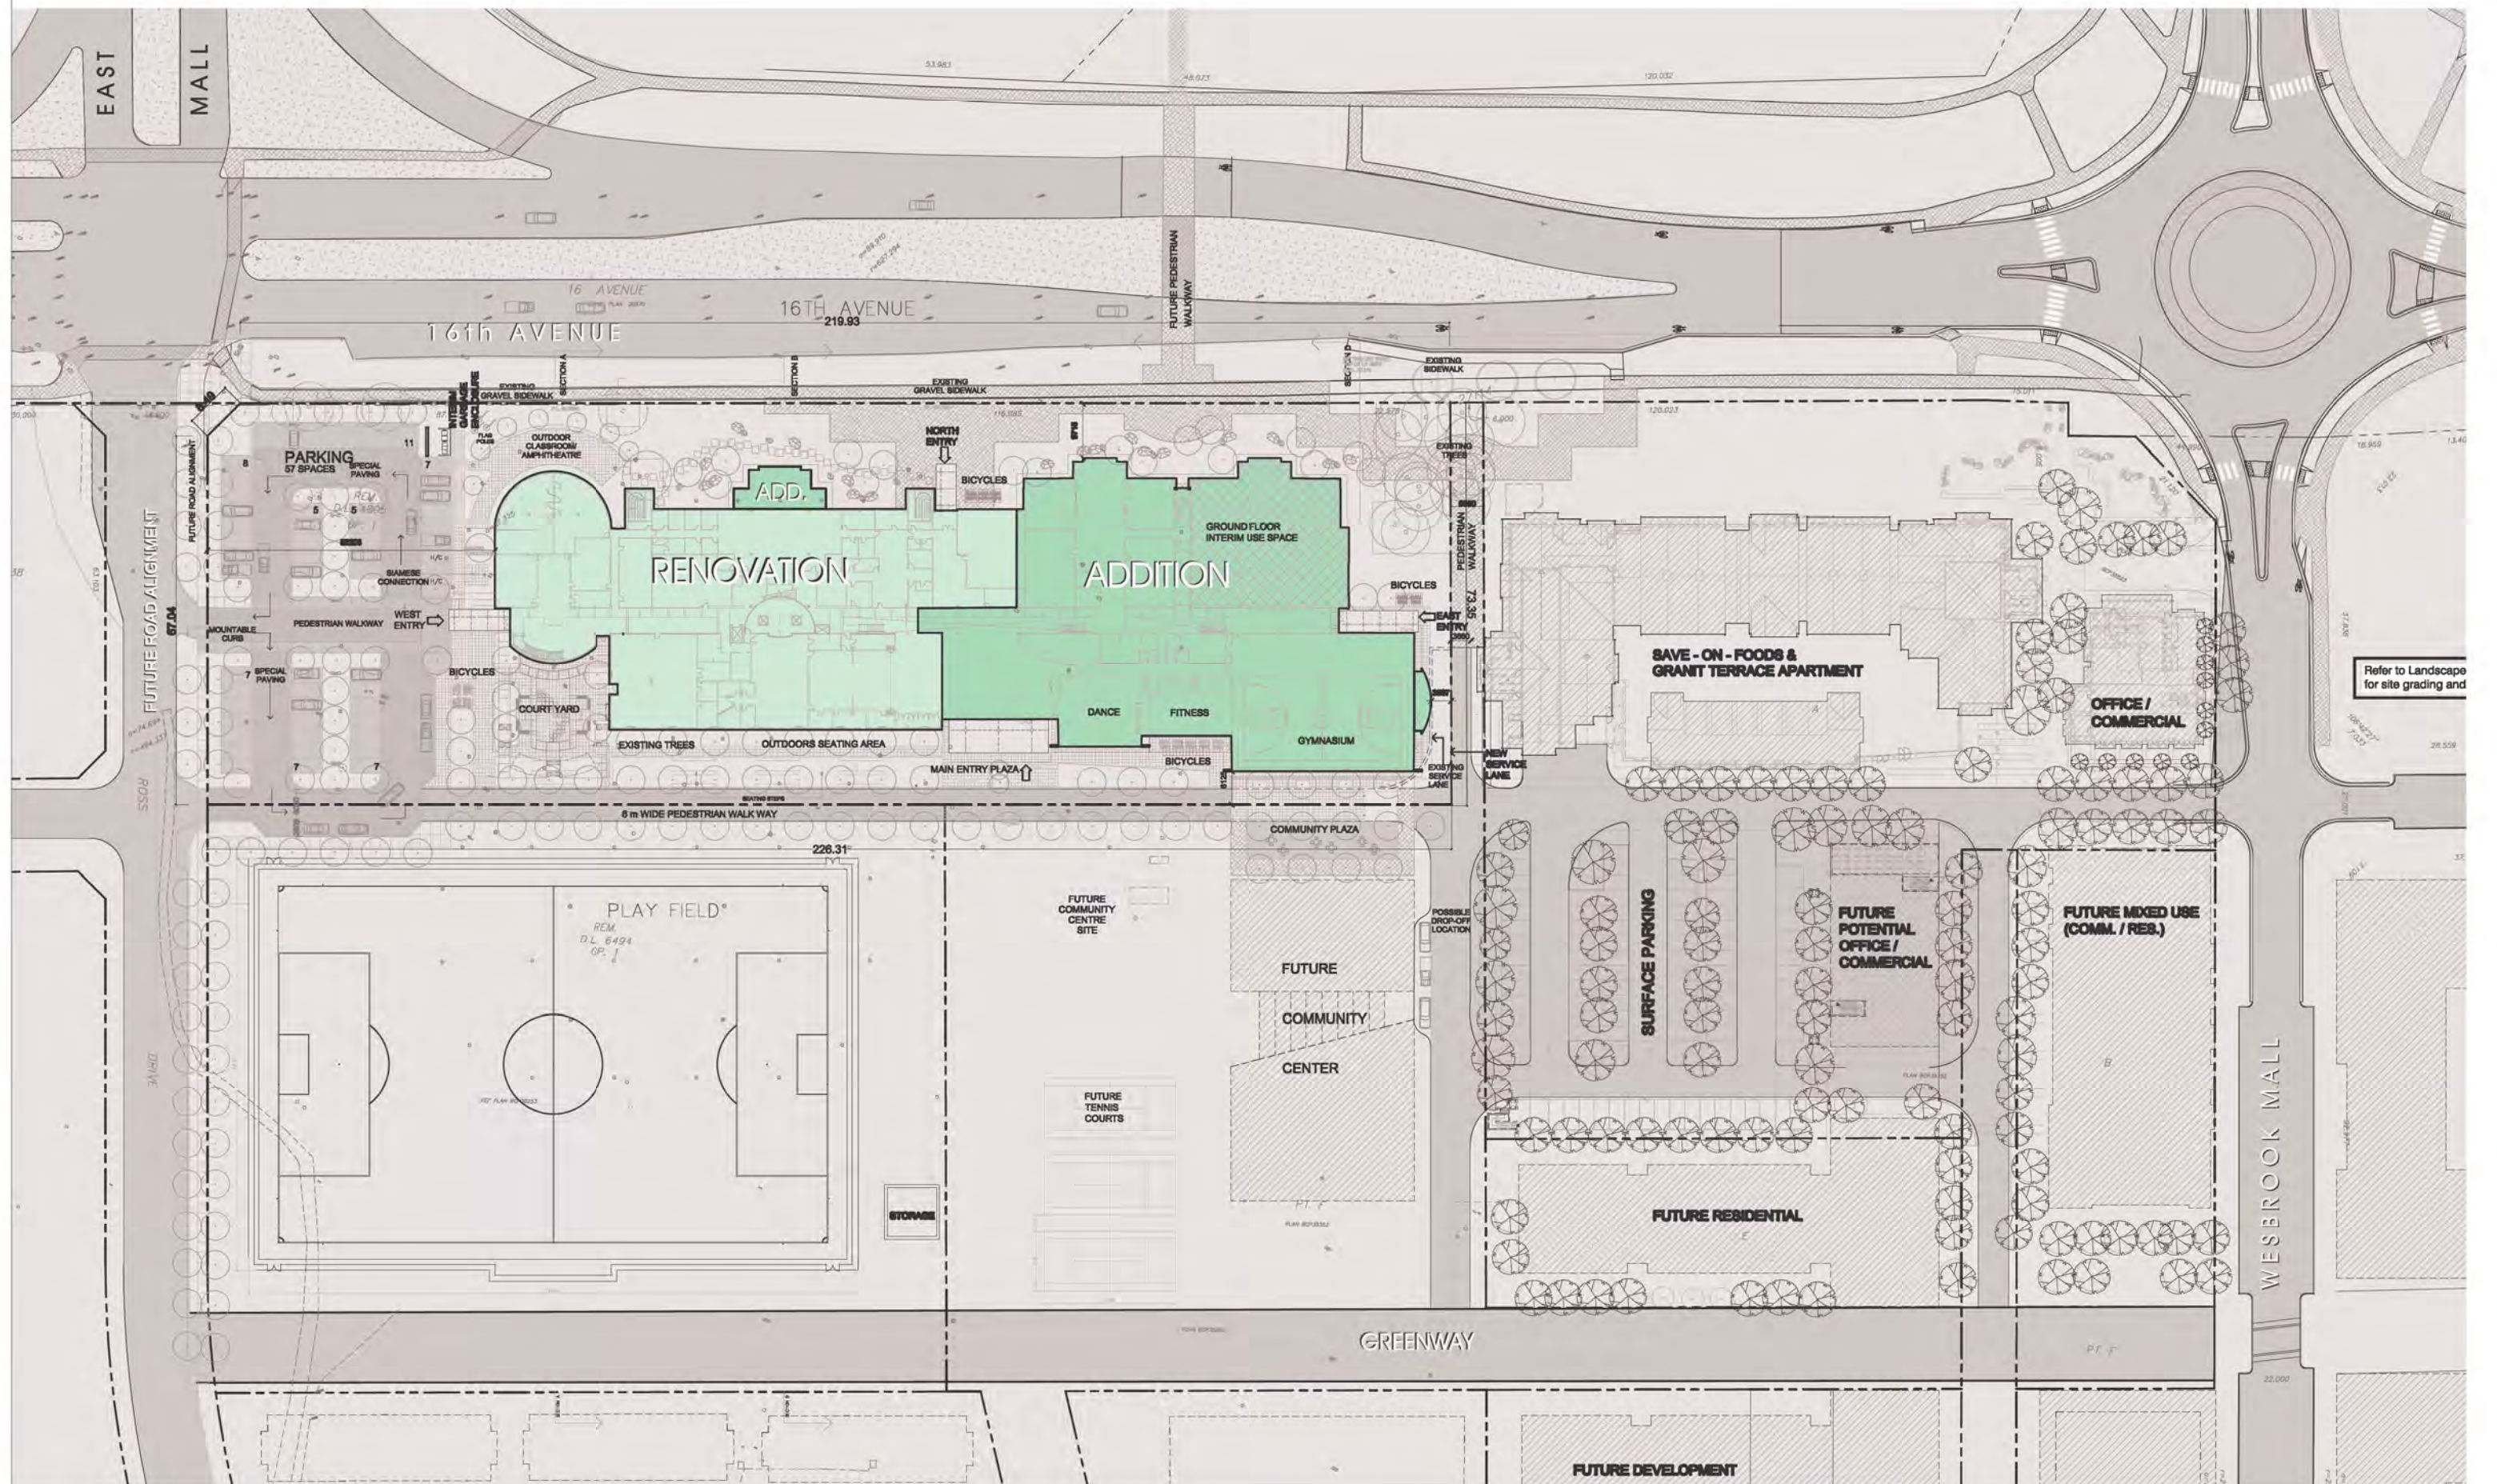

SCALE 1:500

UNIVERSITY HILL SECONDARY SCHOOL


SITE PLAN

ISSUED FOR DP
DATE: 27 Jan, 2010




GHMA
GRAHAM HOFFART MATHIASSEN ARCHITECTS

Suite 203
10190 152A Street
Surrey, B.C. V3R 1J7
Tel. (604) 581.8128
Fax (604) 581.8148

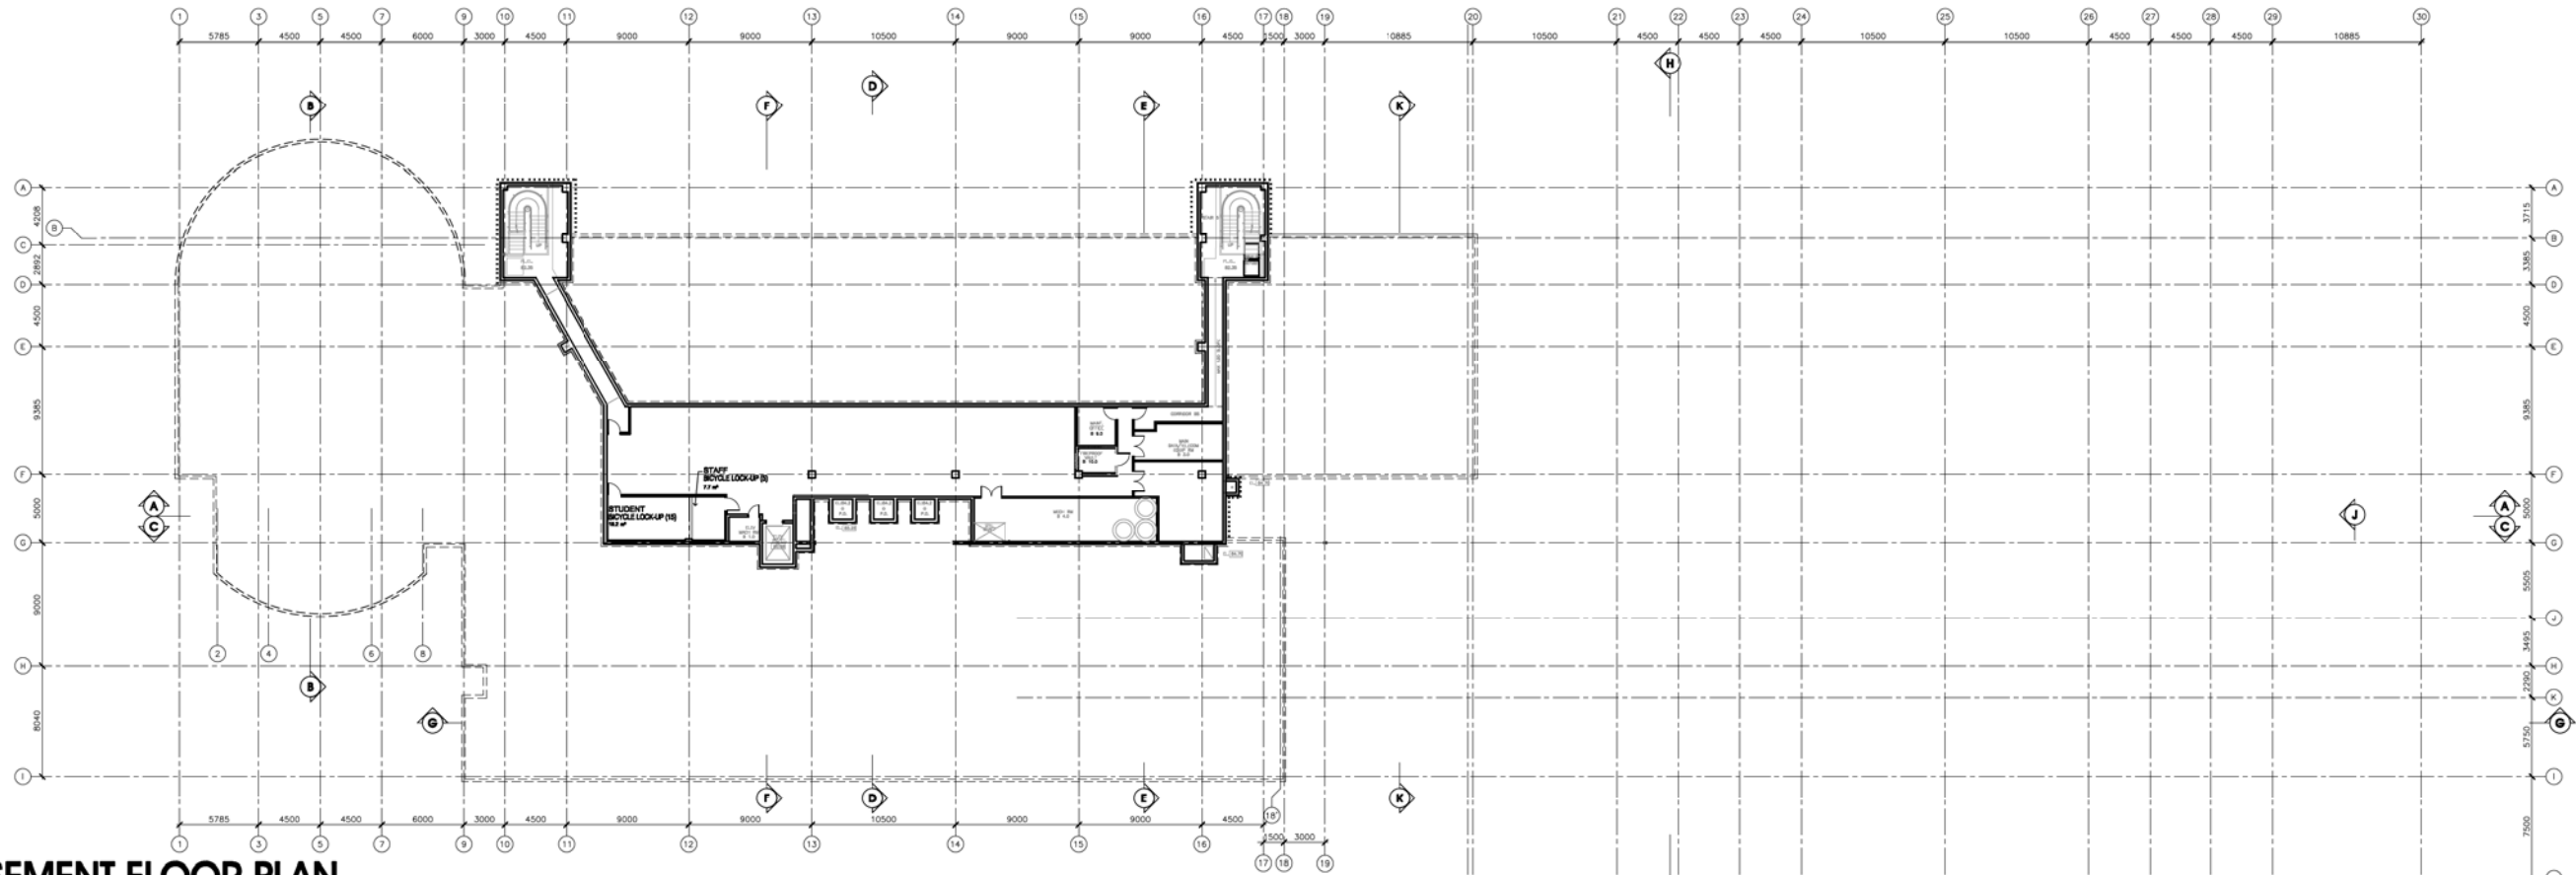

BASEMENT FLOOR PLAN
SCALE 1:250

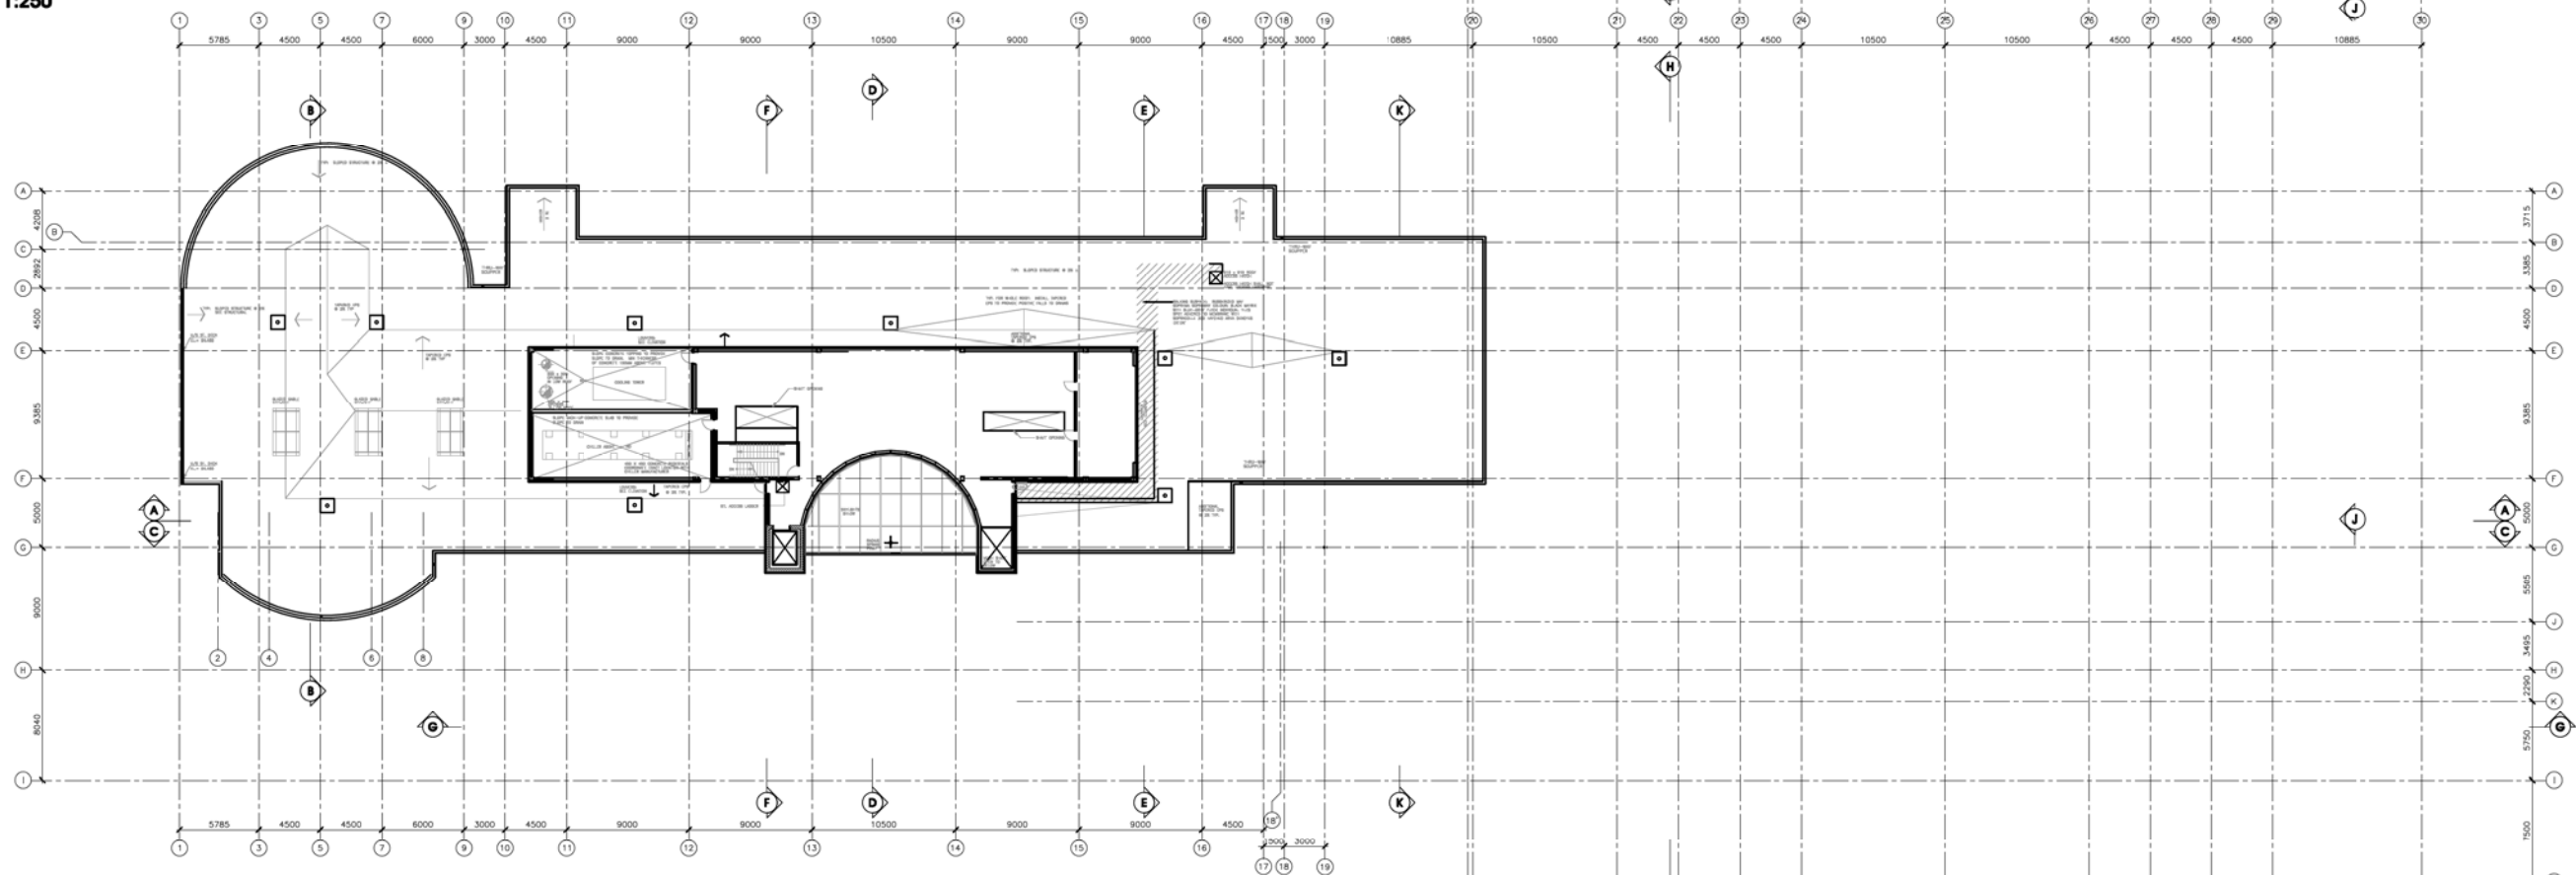

PENTHOUSE FLOOR PLAN
SCALE 1:250

**UNIVERSITY HILL
SECONDARY SCHOOL**

BASEMENT & PENTHOUSE FLOOR PLANS

ISSUED FOR DP
DATE: 27 Jan, 2010




GHMA
GRAHAM HOFFART MATHIASSEN ARCHITECTS

Suite 203
10190 152A Street
Surrey, B.C. V3R 1
Tel. (604) 581.8126
Fax (604) 581.8141



MAIN FLOOR PLAN
SCALE 1:250

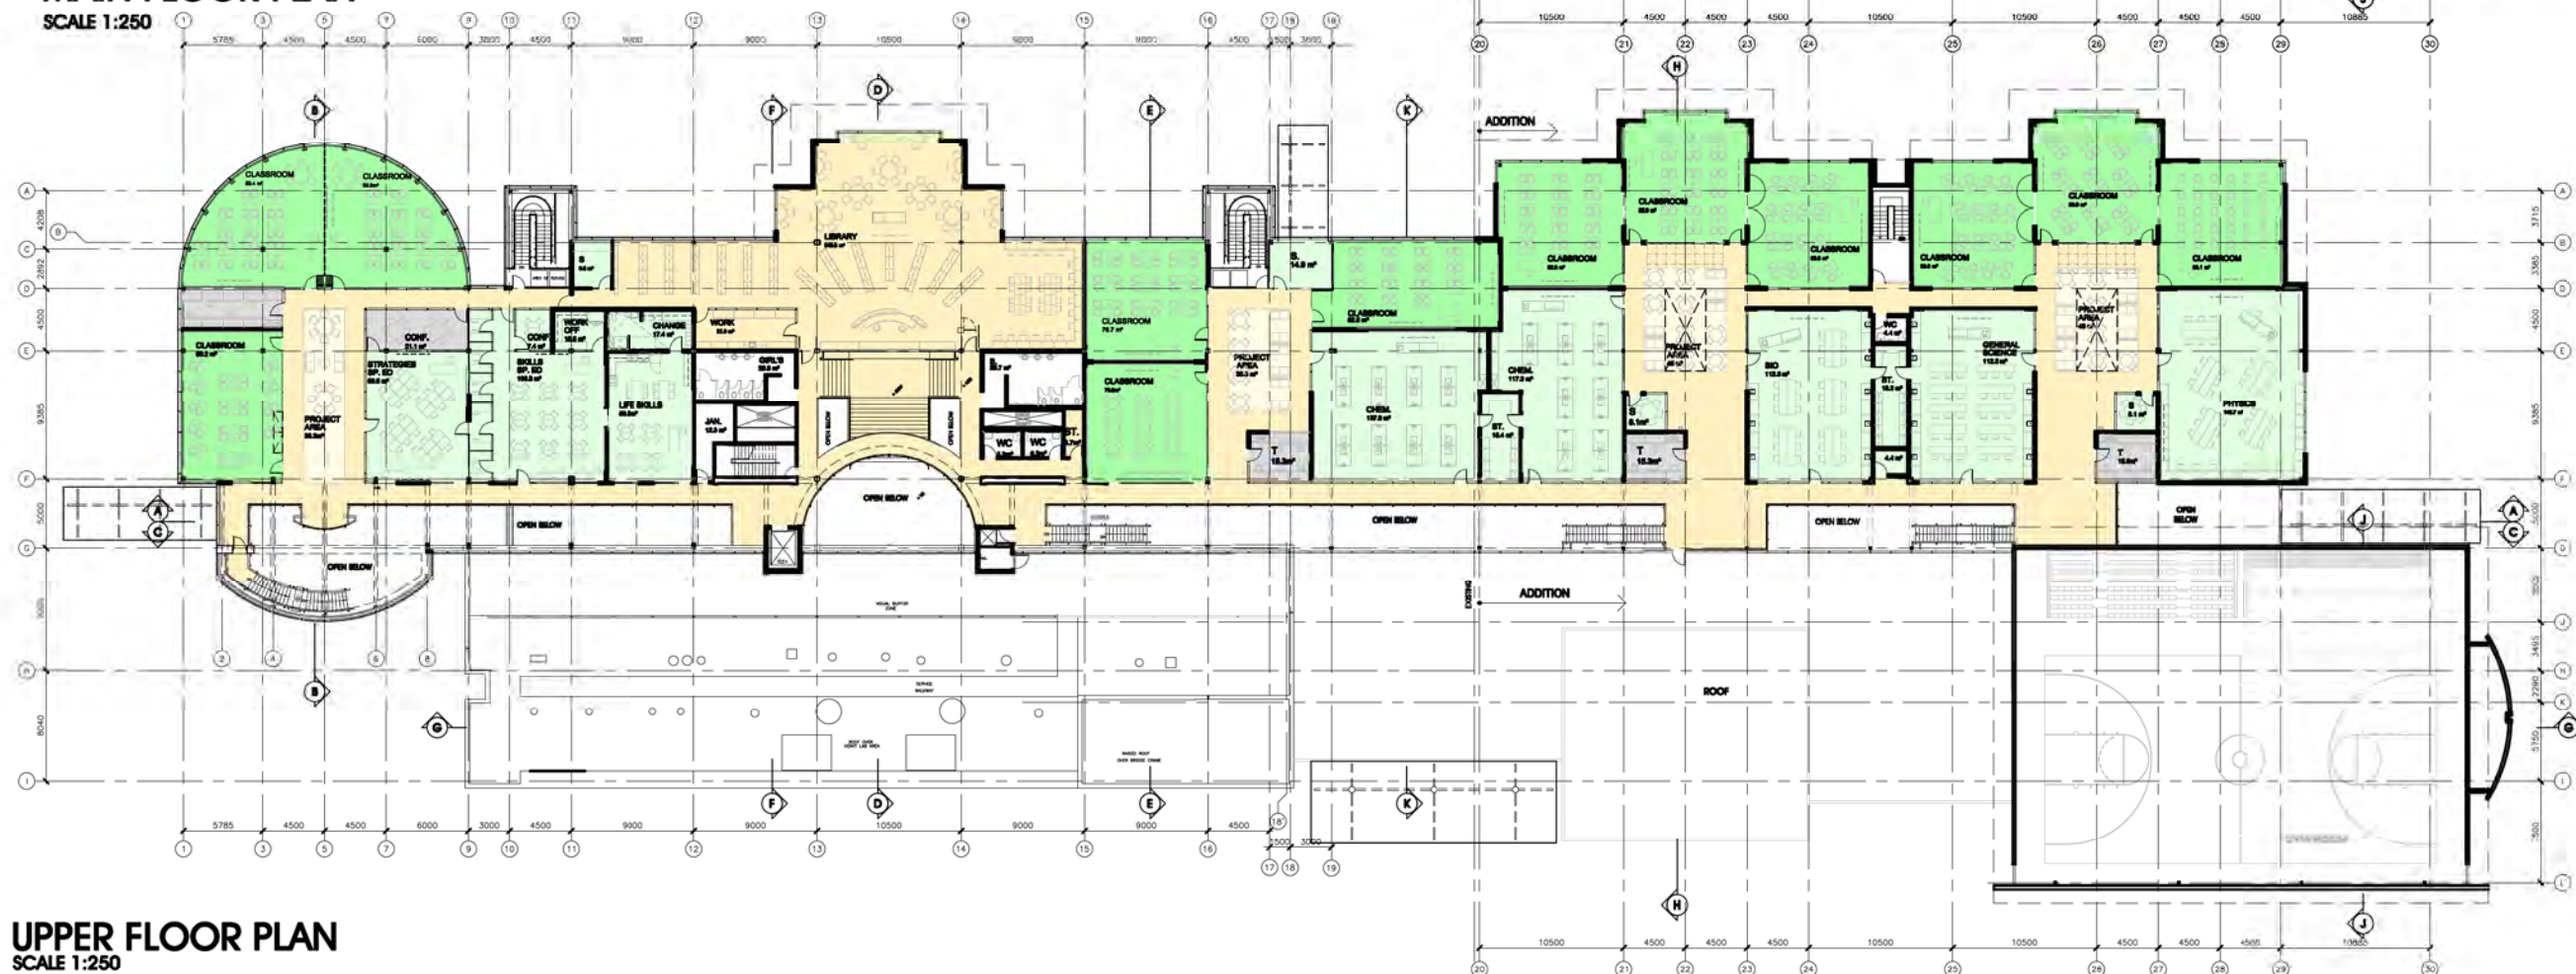

UPPER FLOOR PLAN
SCALE 1:250

LEGEND

CLASSROOM AREA
CIRCULATION AREA
PROGRAM LEARNING AREA
PROGRAM SUPPORT AREA
INTERIM USE SPACE



