


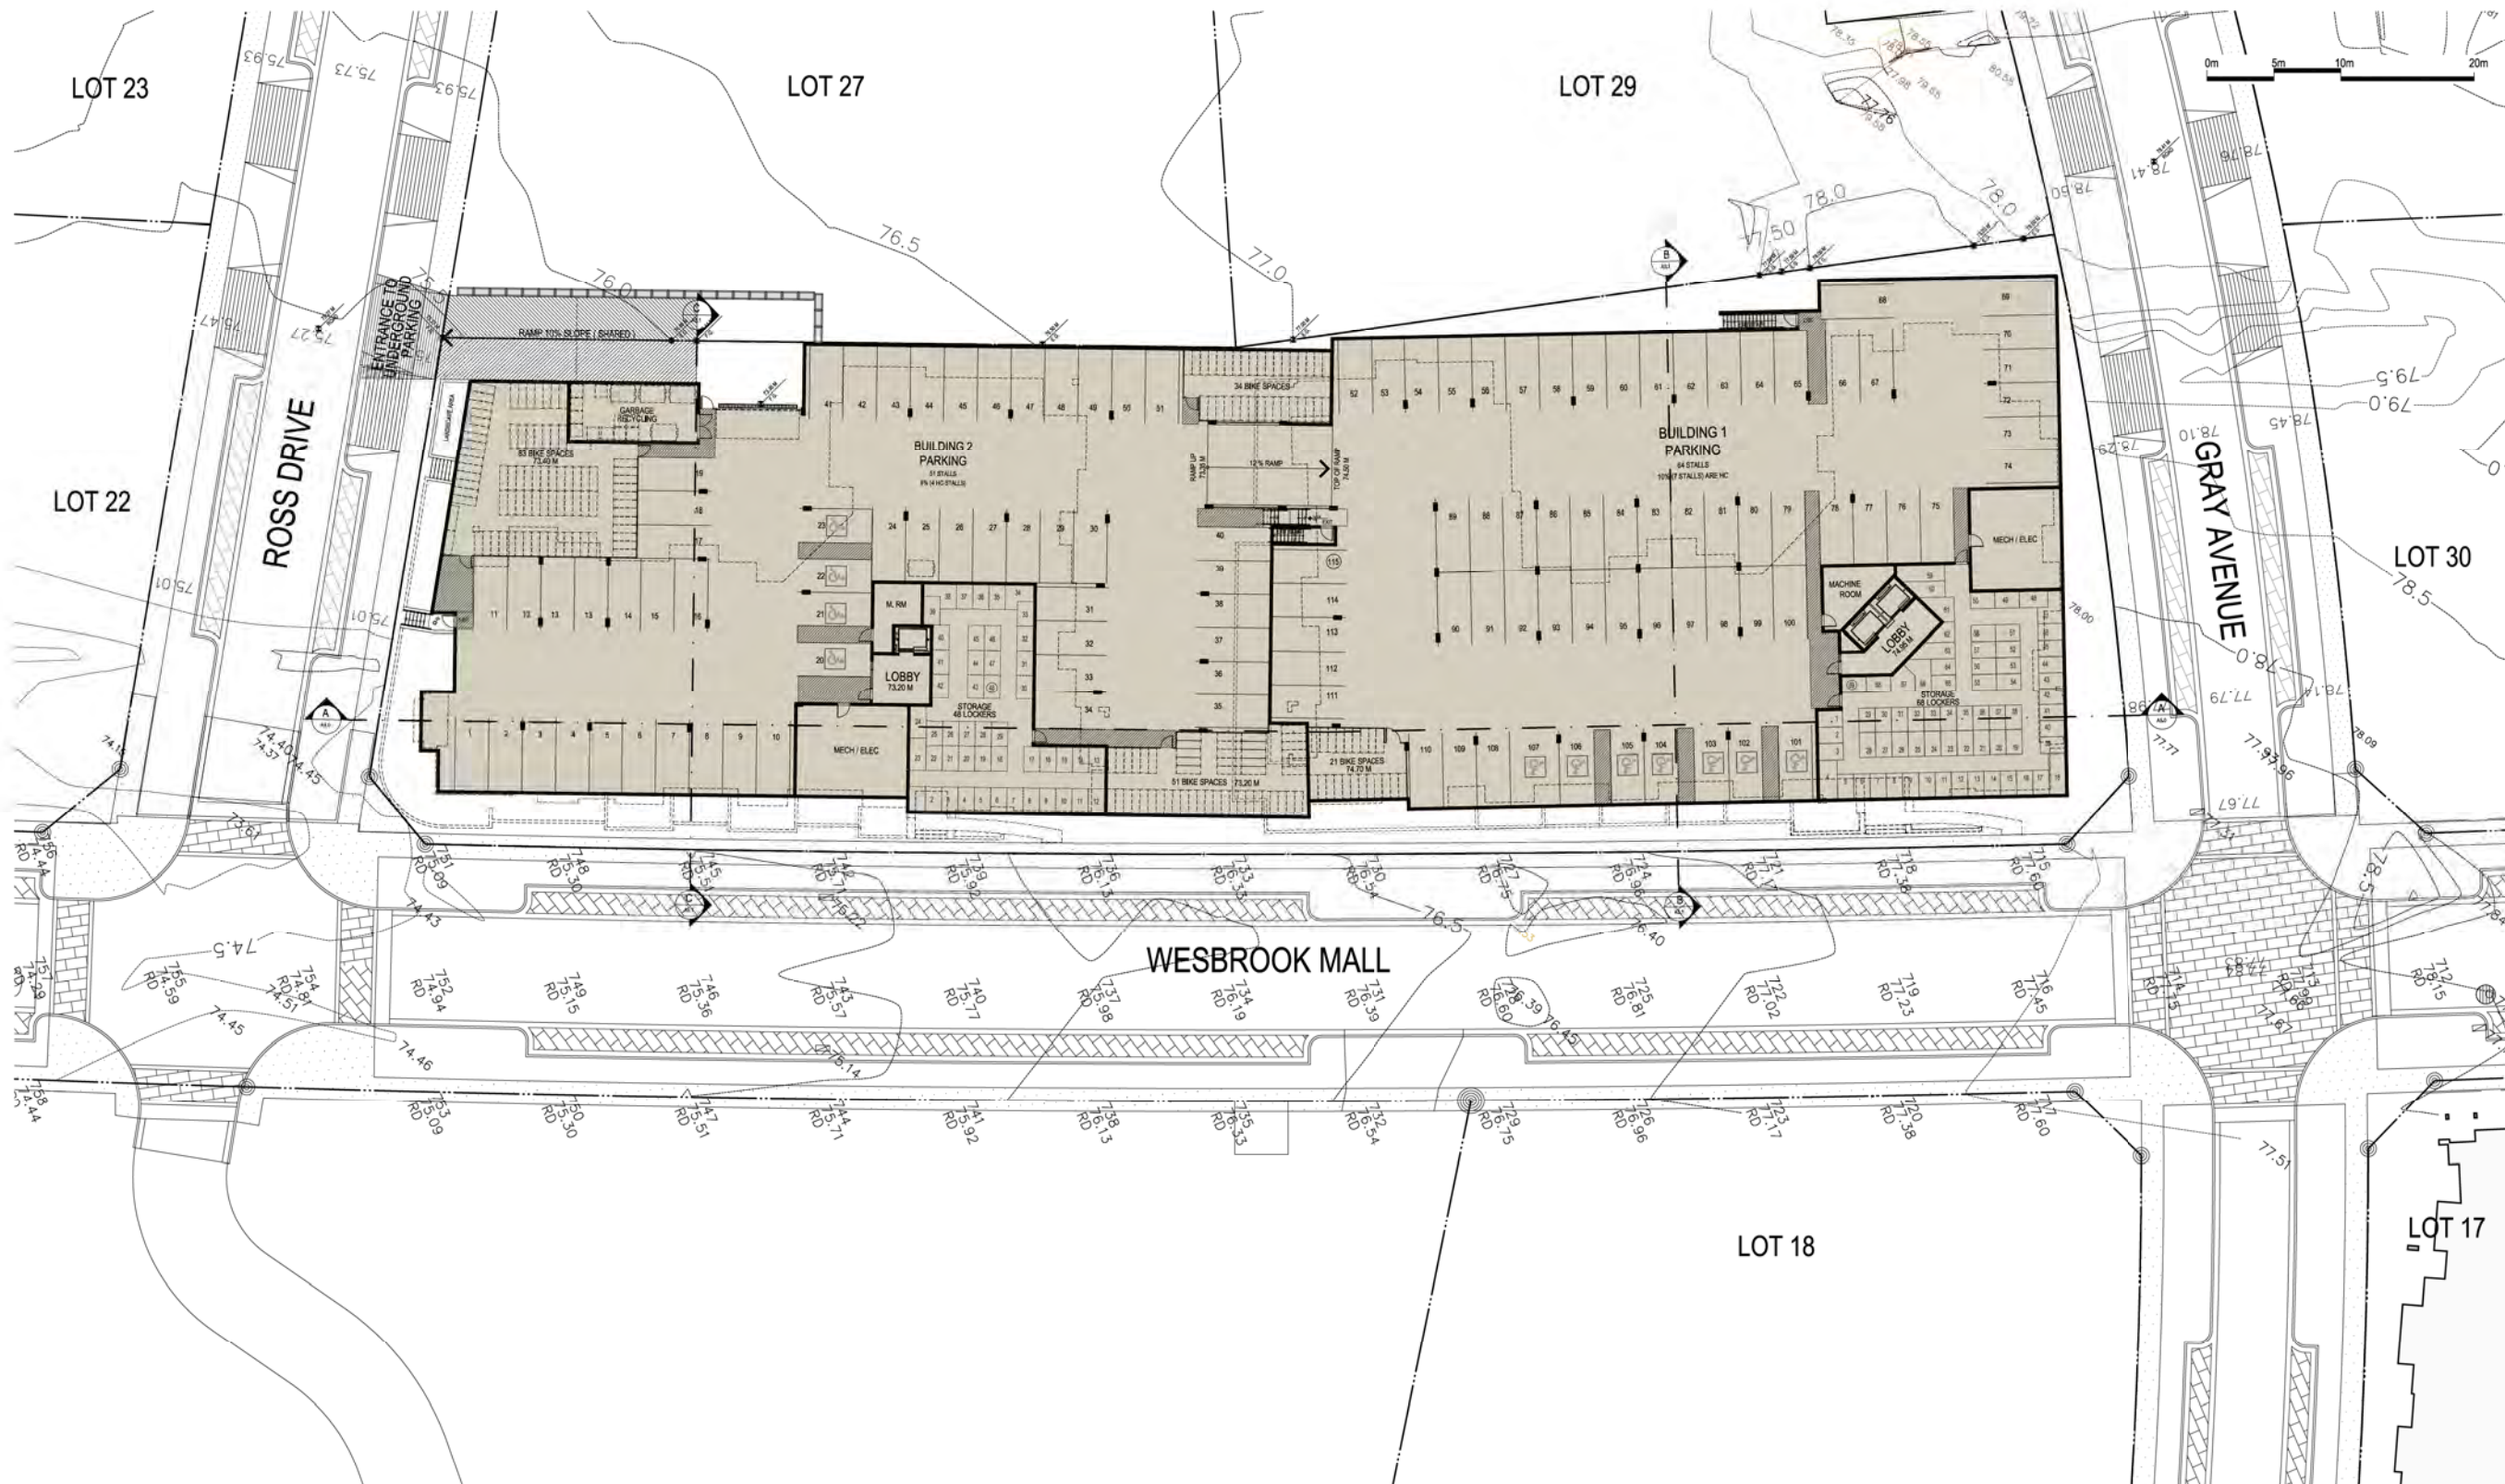

PARKING PLAN

**ROSITCH
HEMPHILL
a n d
ASSOCIATES**
ARCHITECTS

PILKINGTON HOUSE
10 - 120 POWELL STREET
VANCOUVER, B.C.
CANADA
V 6 A 1 G 1
TEL: (604) 661-6002
FAX: (604) 661-1091

N.J. ISSUE	DATE:
1. PRE-CPA	05 MAY 2010
2. DP APPLICATION	14 JUN 2010

ISSUED FOR
D.P. APPLICATION
14 JUNE 2010

NO. REVISION	DATE
This drawing as an instrument of service is the property of Rositch Hemphill and Associates, Architects and may not be reproduced without the firm's permission. All information shown on the drawing is for use in this specific project only and shall not be used otherwise without written permission from this office. Contractors shall verify and be responsible for all dimensions on the job and this office shall be informed of any discrepancies and variations shown on drawing.	

ARCHITECTURAL SEAL

CLIENT:
UBC PROPERTIES TRUST
Suite 101-555 Great Northern Way, Vancouver, B.C.

PROJECT:
LOT 28
WESBROOK MALL & GRAY AVENUE
SOUTH CAMPUS, UBC

DRAWING TITLE:
PARKING PLAN

DATABASE: 0924-2.0.dwg
PLOT PAPER: 1-1
SCALE: 1" = 20'-0"
DATE: DEC. 2009
DRAWN: LB
CHECKED: KSH

PROJ. NO. 0924

DWG. NO.
A2.0

PLOT DATE: 14 JUN 2010



**ROSITCH
HEMPHILL
a n d
ASSOCIATES**
ARCHITECTS

PILKINGTON HOUSE
10 - 120 POWELL STREET
VANCOUVER, B.C.
CANADA
V6A 1G1
TEL: (604) 661-6002
FAX: (604) 661-1091

NO. 1: ISSUE
1. PRE-DPA
2. DP APPLICATION

DATE:
16 MAY 2010
14 JUN 2010

NO. REVISION: DATE:

This drawing is an instrument of service in the property of Rositch Hemphill and Associates, Architects and may not be reproduced without the firm's permission. All information shown on the drawing is for use in this specific project only and shall not be used otherwise without written permission from this office. Contractors shall verify and be responsible for all dimensions on the job and this office shall be informed of any discrepancies and variations shown on drawing.

ARCHITECTURAL SEAL:

CLIENT:
UBC PROPERTIES TRUST
Suite 101-205 Great Northern Way, Vancouver, B.C.

PROJECT:
LOT 28
WESBROOK MALL & GRAY AVENUE
SOUTH CAMPUS, UBC


DRAWING TITLE:
**BUILDING 1
LEVEL 1**

DATABASE: 0924-3.0.dwg
PLOT PAPER: 1-1
SCALE: 1/8" = 1'-0"
DATE: DEC. 2009
DRAWN: LB
CHECKED: KSH

PROJ. NO. 0924

DWG. NO. **A3.0**

PLOT DATE: 14 JUN 2010

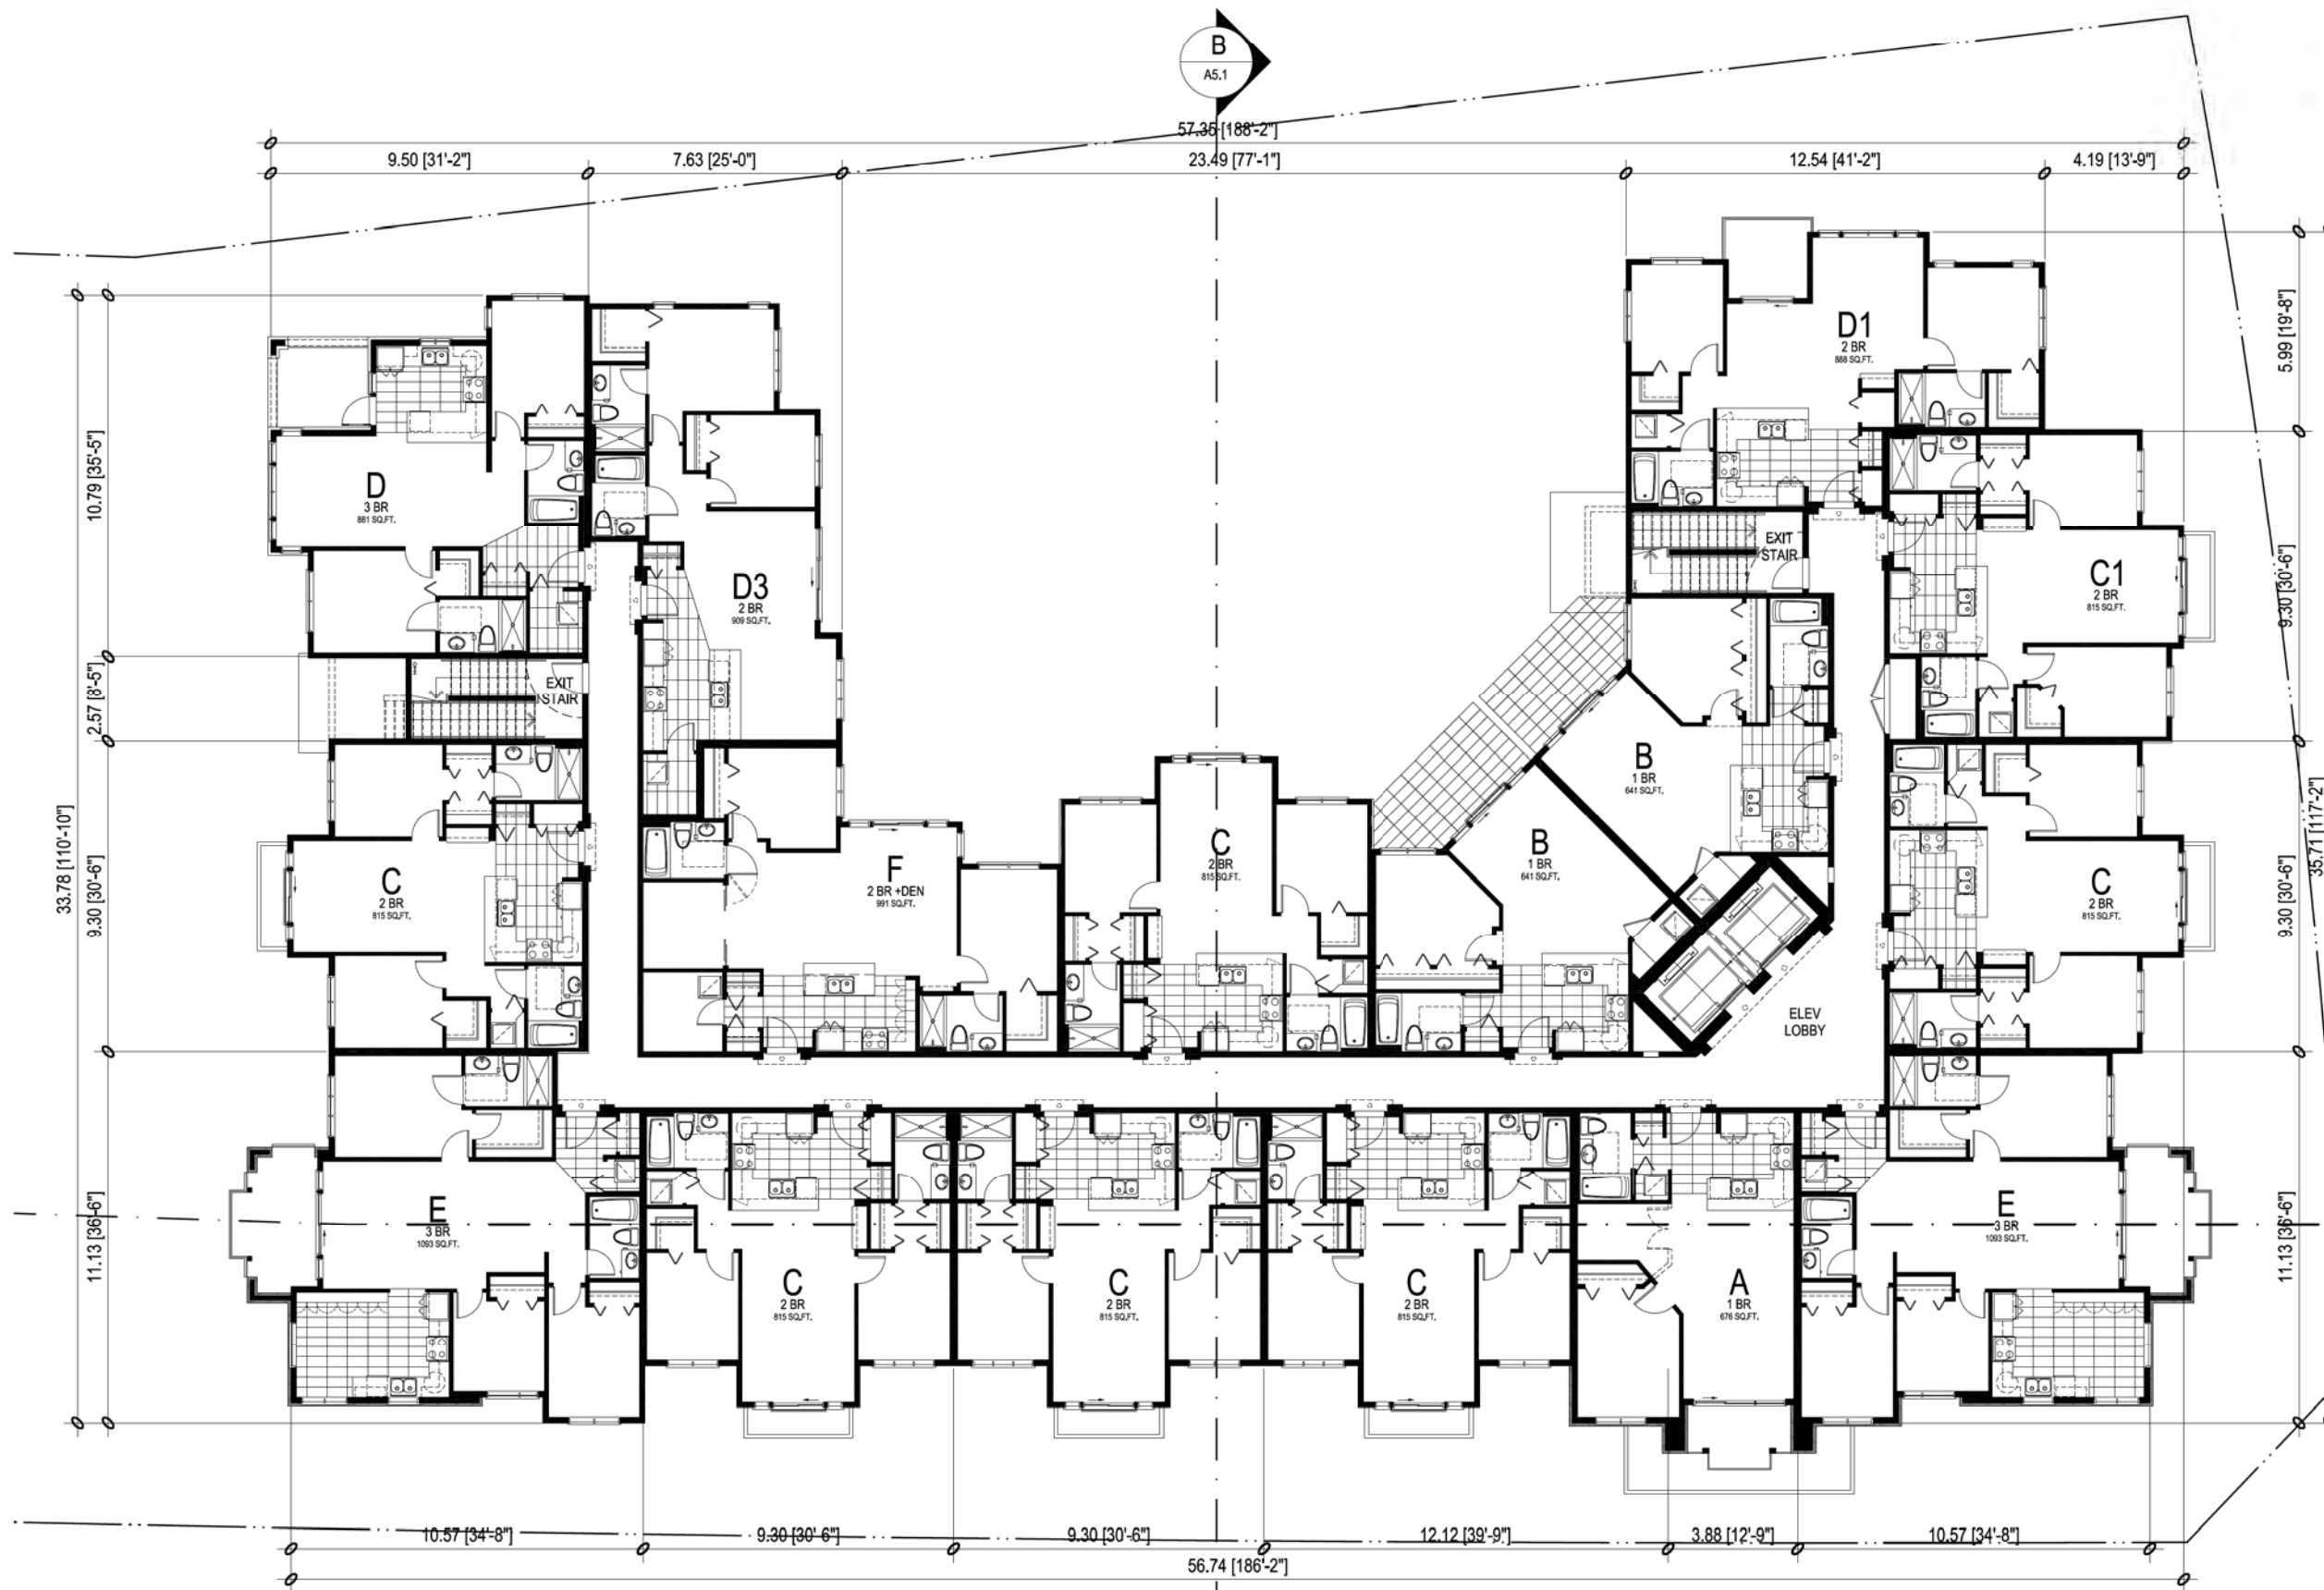

B
A5.1

A
A5.0



**ROSITCH
HEMPHILL
a n d
ASSOCIATES**
ARCHITECTS

PILKINGTON HOUSE
10 - 120 POWELL STREET
VANCOUVER, B.C.
CANADA
V 6 A 1 G 1
TEL: (604) 661-6002
FAX: (604) 661-1091

NO.	REVISION	DATE
1.	PRE-SPA	05 MAY 2010
2.	DP APPLICATION	14 JUN 2010

NO. REVISION: DATE:
This drawing as an instrument of service is the property of Rositch Hemphill and Associates, Architects and may not be reproduced without the firm's permission. All information shown on the drawing is for use in this specific project only and shall not be used otherwise without written permission from this office. Contractors shall verify and be responsible for all dimensions on the job and this office shall be informed of any discrepancies and variations shown on drawing.

ARCHITECTURAL SEAL:

CLIENT:
UBC PROPERTIES TRUST
Suite 101-255 Great Northern Way, Vancouver, B.C.

PROJECT:
LOT 28
WESBROOK MALL & GRAY AVENUE
SOUTH CAMPUS, UBC

DRAWING TITLE:
**BUILDING 1
LEVEL 2,3,4**


DATABASE: 0924-3.0.dwg
PLOT PAPER: 1-1
SCALE: 1/8" = 1'-0"
DATE: DEC. 2009
DRAWN: LB
CHECKED: KSH


PROJ. NO. 0924

DWG. NO.
A3.1


PLOT DATE: 14 JUN 2010

LEVEL 2,3,4

 

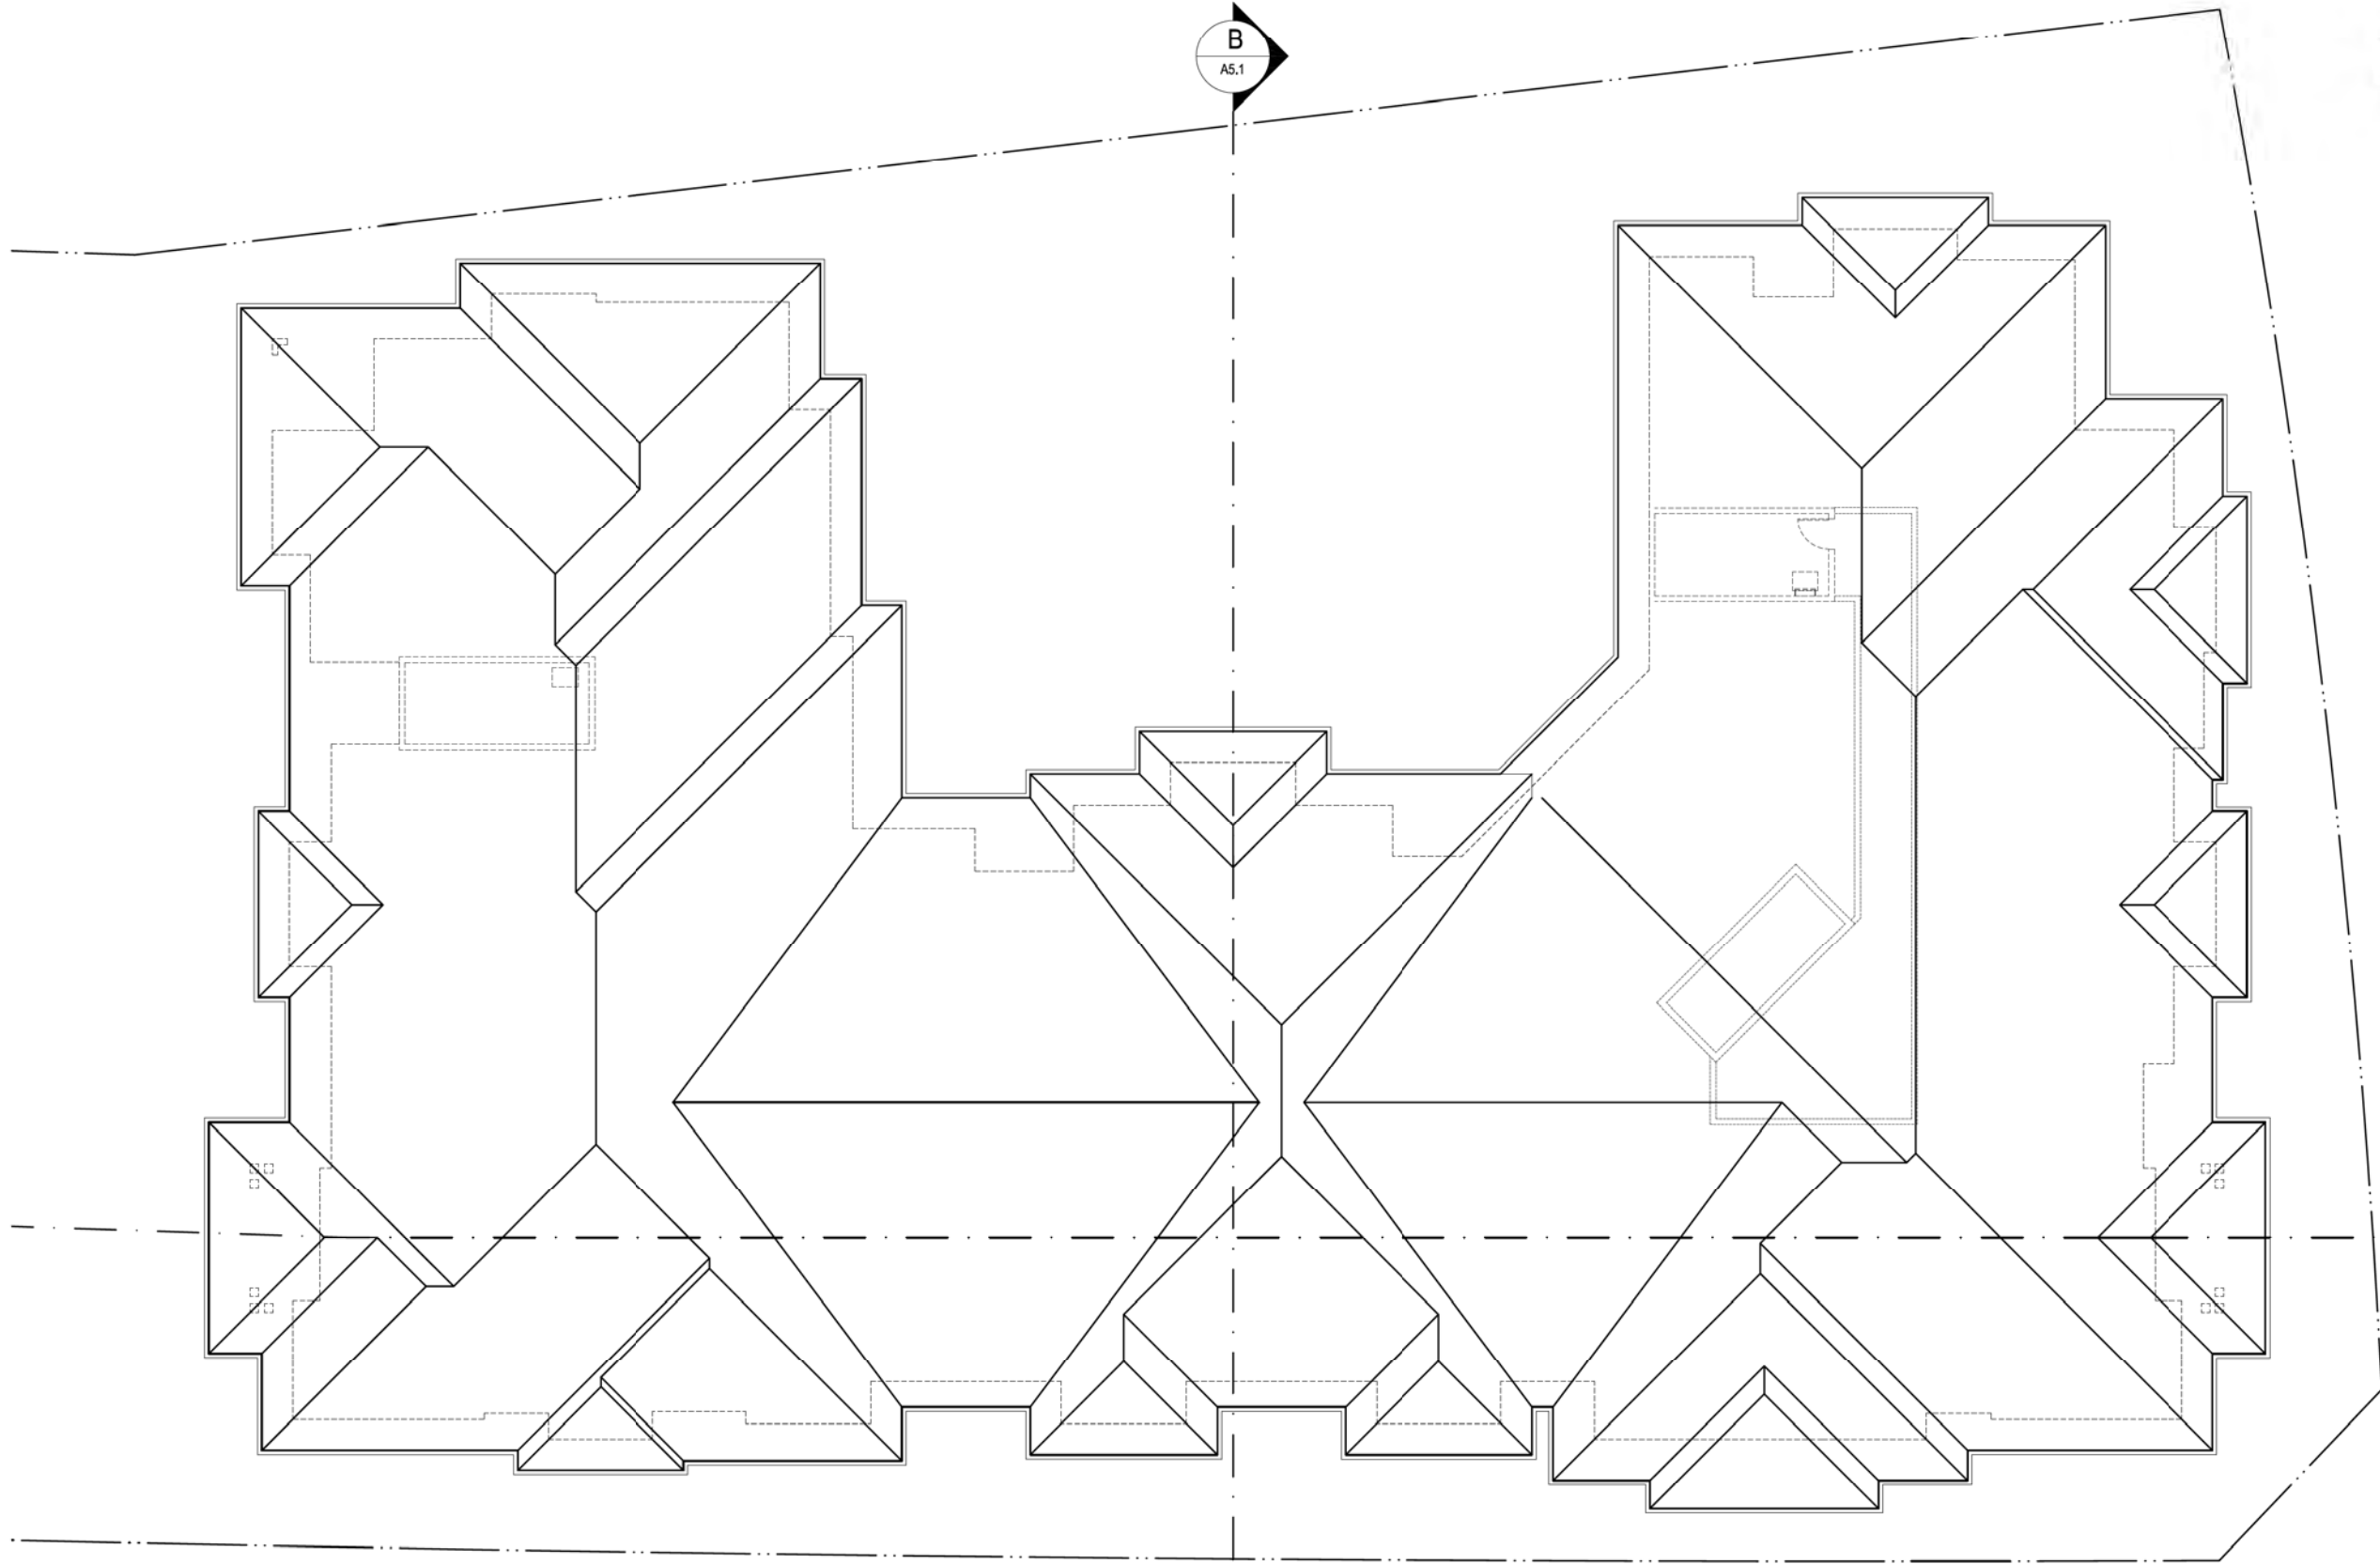

B
A5.1

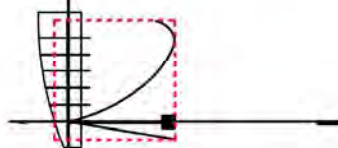

ROSITCH
HEMPHILL
a n d
ASSOCIATES
ARCHITECTS

PILKINGTON HOUSE
10 - 120 POWELL STREET
VANCOUVER, B.C.
CANADA
V 6 A 1 G 1
TEL: (604) 661-6002
FAX: (604) 661-1091



NO.	REVISION	DATE
1.	PRE-DPA	05 MAY 2010
2.	DP APPLICATION	14 JUN 2010

NO. REVISION: DATE:

This drawing as an instrument of service is the property of Rositch Hemphill and Associates, Architects and may not be reproduced without the firm's permission. All information shown on the drawing is for use in this specific project only and shall not be used otherwise without written permission from this office. Contractors shall verify and be responsible for all dimensions on the job and this office shall be informed of any discrepancies and variations shown on drawing.

ARCHITECTURAL SEAL:

CLIENT:

UBC PROPERTIES TRUST
Suite 101-255 Great Northern Way, Vancouver, B.C.

PROJECT:

LOT 28
WESBROOK MALL & GRAY AVENUE
SOUTH CAMPUS, UBC

DRAWING TITLE:

BUILDING 1
ROOF PLAN

DATABASE: 0924-3.0.dwg

PLOT (PLOT): 1-1

SCALE: 1/8" = 1'-0"

DATE: DEC. 2009

DRAWN: LB

CHECKED: KSH

PROJ. NO. 0924

DWG. NO.


A3.2

PLOT DATE: 14 JUN 2010

B
A5.1

ROOF PLAN

0m 5m 10m

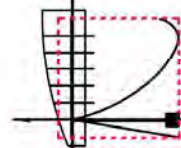

ROSITCH
HEMPHILL
a n d
ASSOCIATES
ARCHITECTS

PILKINGTON HOUSE
10 - 120 POWELL STREET
VANCOUVER, B.C.
CANADA
V 6 A 1 G 1
TEL: (604) 661-6002
FAX: (604) 661-1091

NO.	REVISION	DATE
1.	PRE-SPA	05 MAY 2010
2.	DP APPLICATION	14 JUN 2010

NO.	REVISION	DATE
-----	----------	------

This drawing as an instrument of service is the property of Rositch Hemphill and Associates, Architects and may not be reproduced without the firm's permission. All information shown on the drawing is for use in this specific project only and shall not be used otherwise without written permission from this office. Contractors shall verify and be responsible for all dimensions on the job and this office shall be informed of any discrepancies and variations shown on drawing.

ARCHITECTURAL SEAL:

CLIENT:

UBC PROPERTIES TRUST
Suite 101-255 Great Northern Way, Vancouver, B.C.

PROJECT:

LOT 28
WESBROOK MALL & GRAY AVENUE
SOUTH CAMPUS, UBC

DRAWING TITLE:

BUILDING 2
LEVEL 2,3,4

DATABASE: 0924-3.0.dwg

PLOT PAPER: 1-1

SCALE: 1/8" = 1'-0"

DATE: DEC. 2009

DRAWN: LB

CHECKED: KSH


PROJ. NO. 0924

DWG. NO.

A3.4

PLOT DATE: 14 JUN 2010



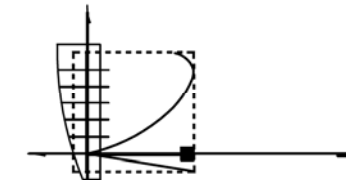

**ROSITCH
HEMPHILL**
a n d
ASSOCIATES
ARCHITECTS

PILKINGTON HOUSE
10 - 120 POWELL STREET
VANCOUVER, B.C.
CANADA
V 6 A 1 G 1
TEL: (604) 661-6002
FAX: (604) 661-1091

NO.	REVISION	DATE
1.	PRE-DPA	05 MAY 2010
2.	DP APPLICATION	14 JUN 2010

NO.	REVISION	DATE
-----	----------	------

This drawing as an instrument of service is the property of Rositch Hemphill and Associates, Architects and may not be reproduced without the firm's permission. All information shown on the drawing is for use in this specific project only and shall not be used otherwise without written permission from this office. Contractors shall verify and be responsible for all dimensions on the job and this office shall be informed of any discrepancies and variations shown on drawing.

ARCHITECTURAL SEAL:

CLIENT:



UBC PROPERTIES TRUST
Suite 101-255 Great Northern Way, Vancouver, B.C.

PROJECT:

LOT 28
WESBROOK MALL & GRAY AVENUE
SOUTH CAMPUS, UBC

DRAWING TITLE:

**BUILDING 2
ROOF PLAN**

DATABASE: 0924-3.0.dwg
PLOT (PLOT): 1-1
SCALE: 1/8" = 1'-0"
DATE: DEC. 2009
DRAWN: LB
CHECKED: KSH

PROJ. NO. 0924

DWG. NO.
A3.5

PLOT DATE: 14 JUN 2010

