

CONSULTANTS:


STAMP:

DRAWING ISSUED FOR:	DATE ISSUED	BY
Issued for Rezoning	June 14 2013	CF
-	-	-
-	-	-
-	-	-
-	-	-
-	-	-
-	-	-
-	-	SH


CLIENT:
UBC Properties Trust
Client Address
-

PROJECT TITLE:
**UBC - Lot E
South Campus**
Address
-

DRAWING TITLE:
Level 3

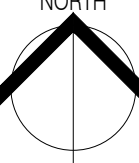NORTH ARROW:

DATE :
DRAWN BY:
JOB NUMBER: **1417**
REVISION NO.:
SCALE:
FILE NAME:

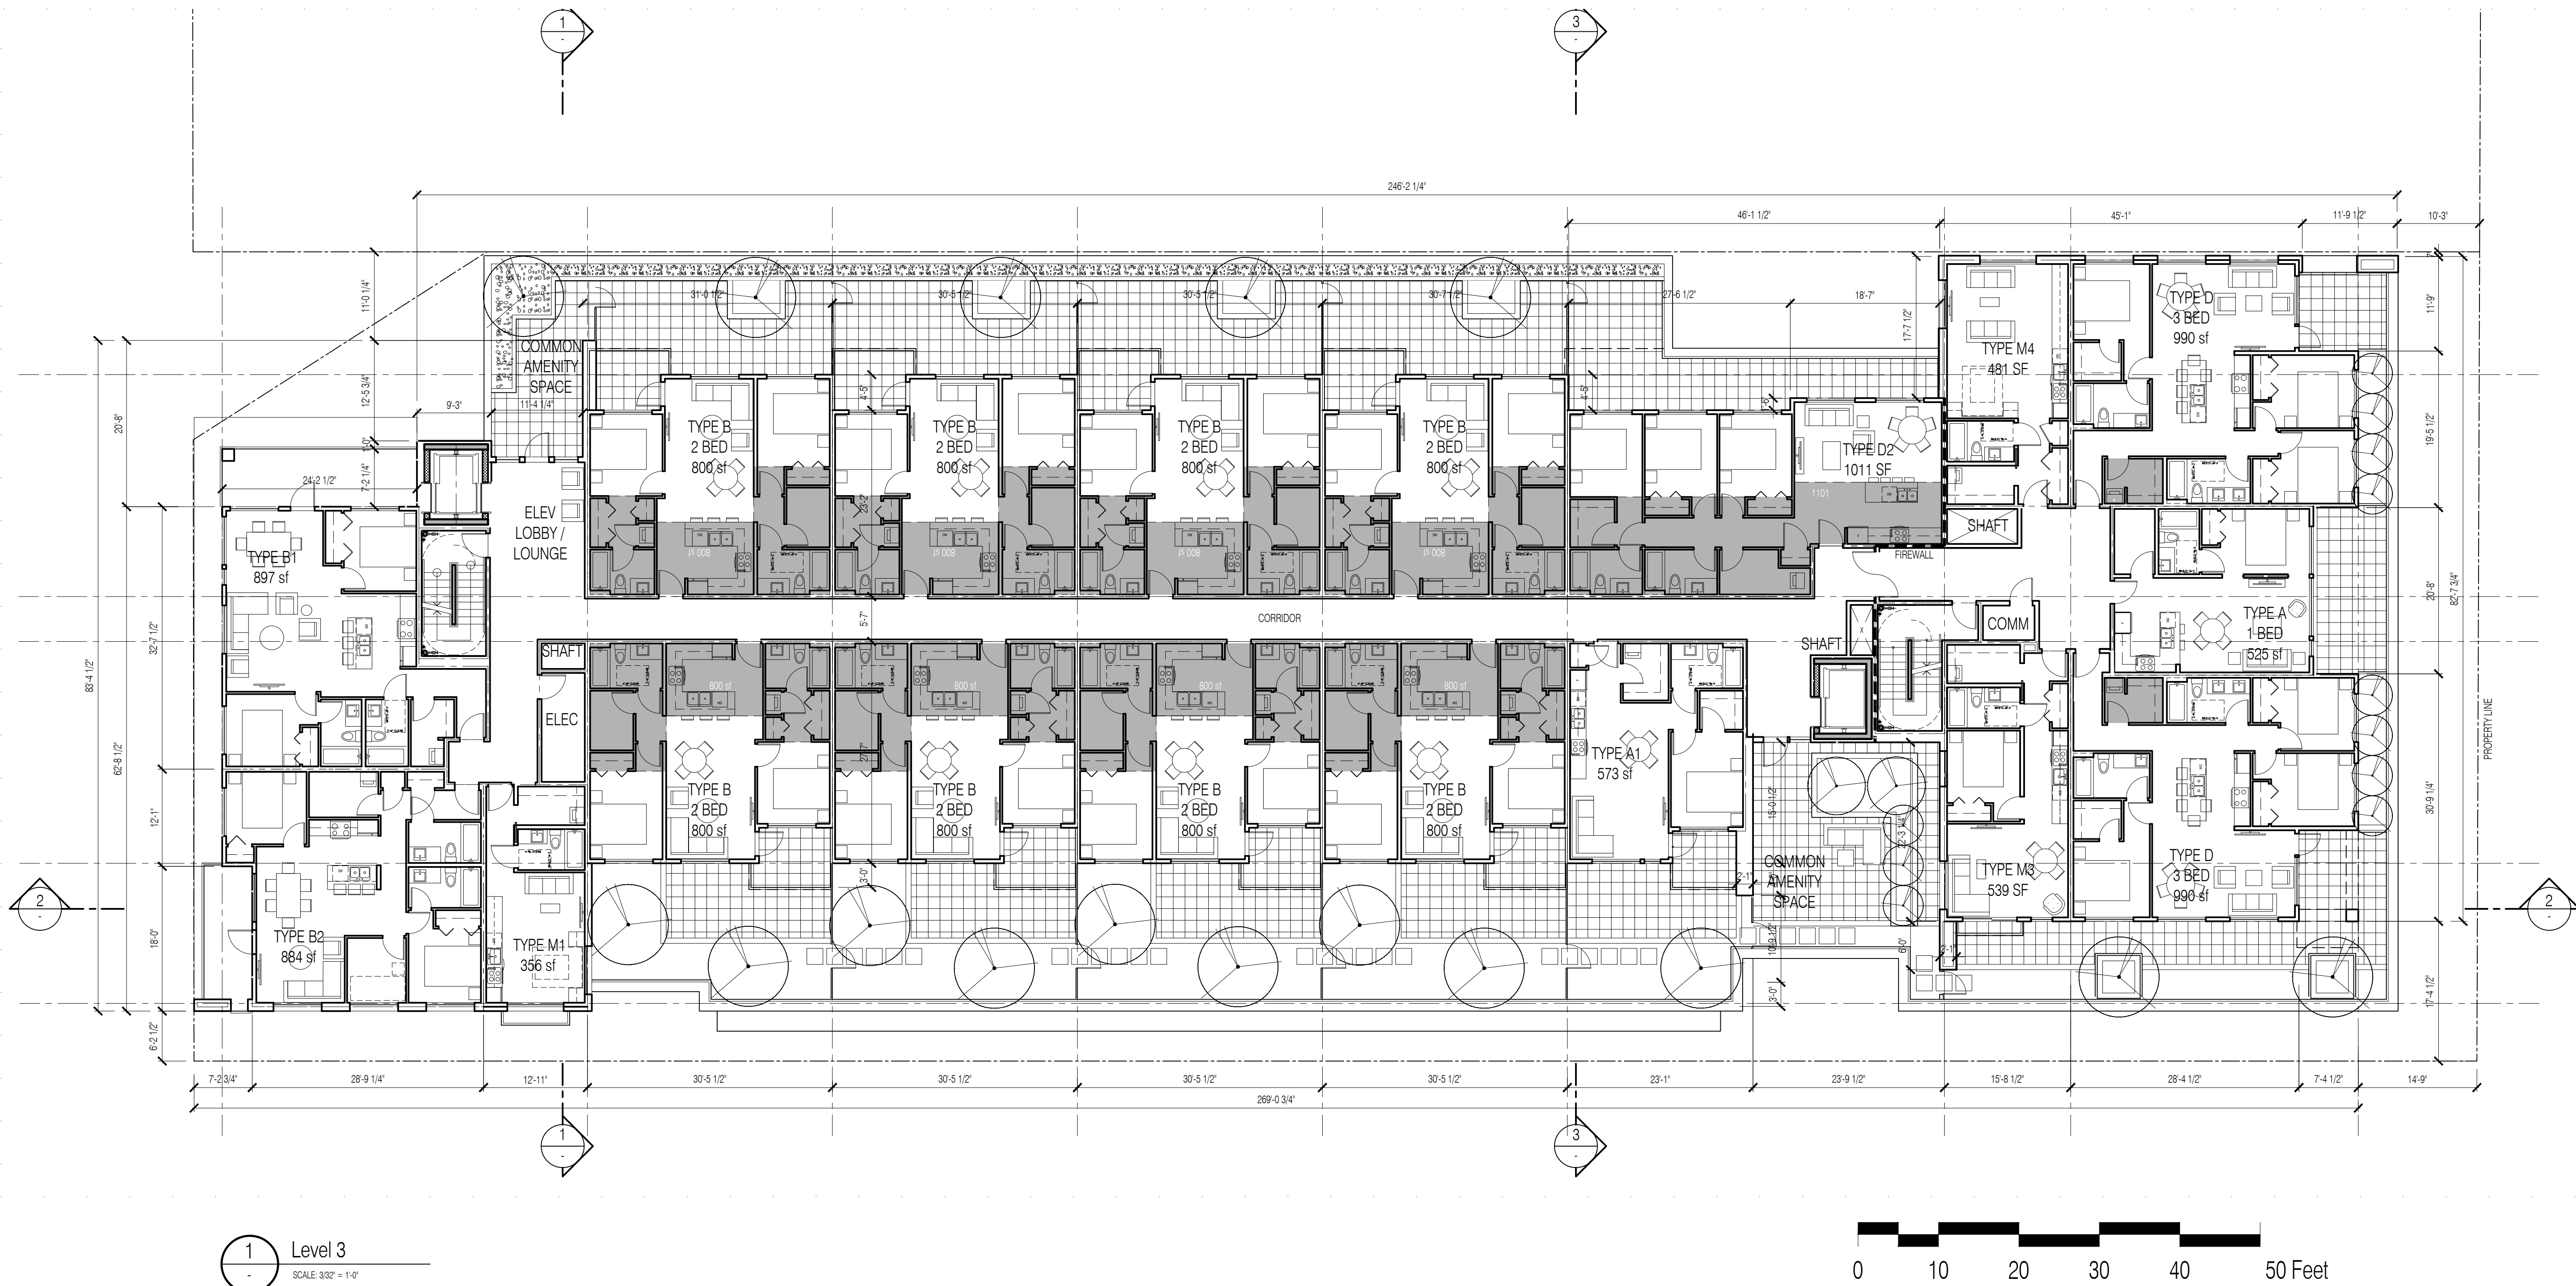SHEET NO.:
A2.03



STAMP:

DRAWING ISSUED FOR:	DATE ISSUED	BY
Issued for DP	May 07 2015	CF
Issued for DP#2	June 04 2015	CF
Issued for Dev't Permit Board Meet	June 10 2015	CF
Issued for DP#3	July 6 2015	CF
—	—	—
—	—	—
—	—	—
—	—	—
—	—	—

NORTH ARROW: 

DATE : _____

DRAWN BY: _____


JOB NUMBER: **1417**

REVISION NO.: _____

SCALE: _____

FILE NAME: _____

HEET NO.:
A2.04

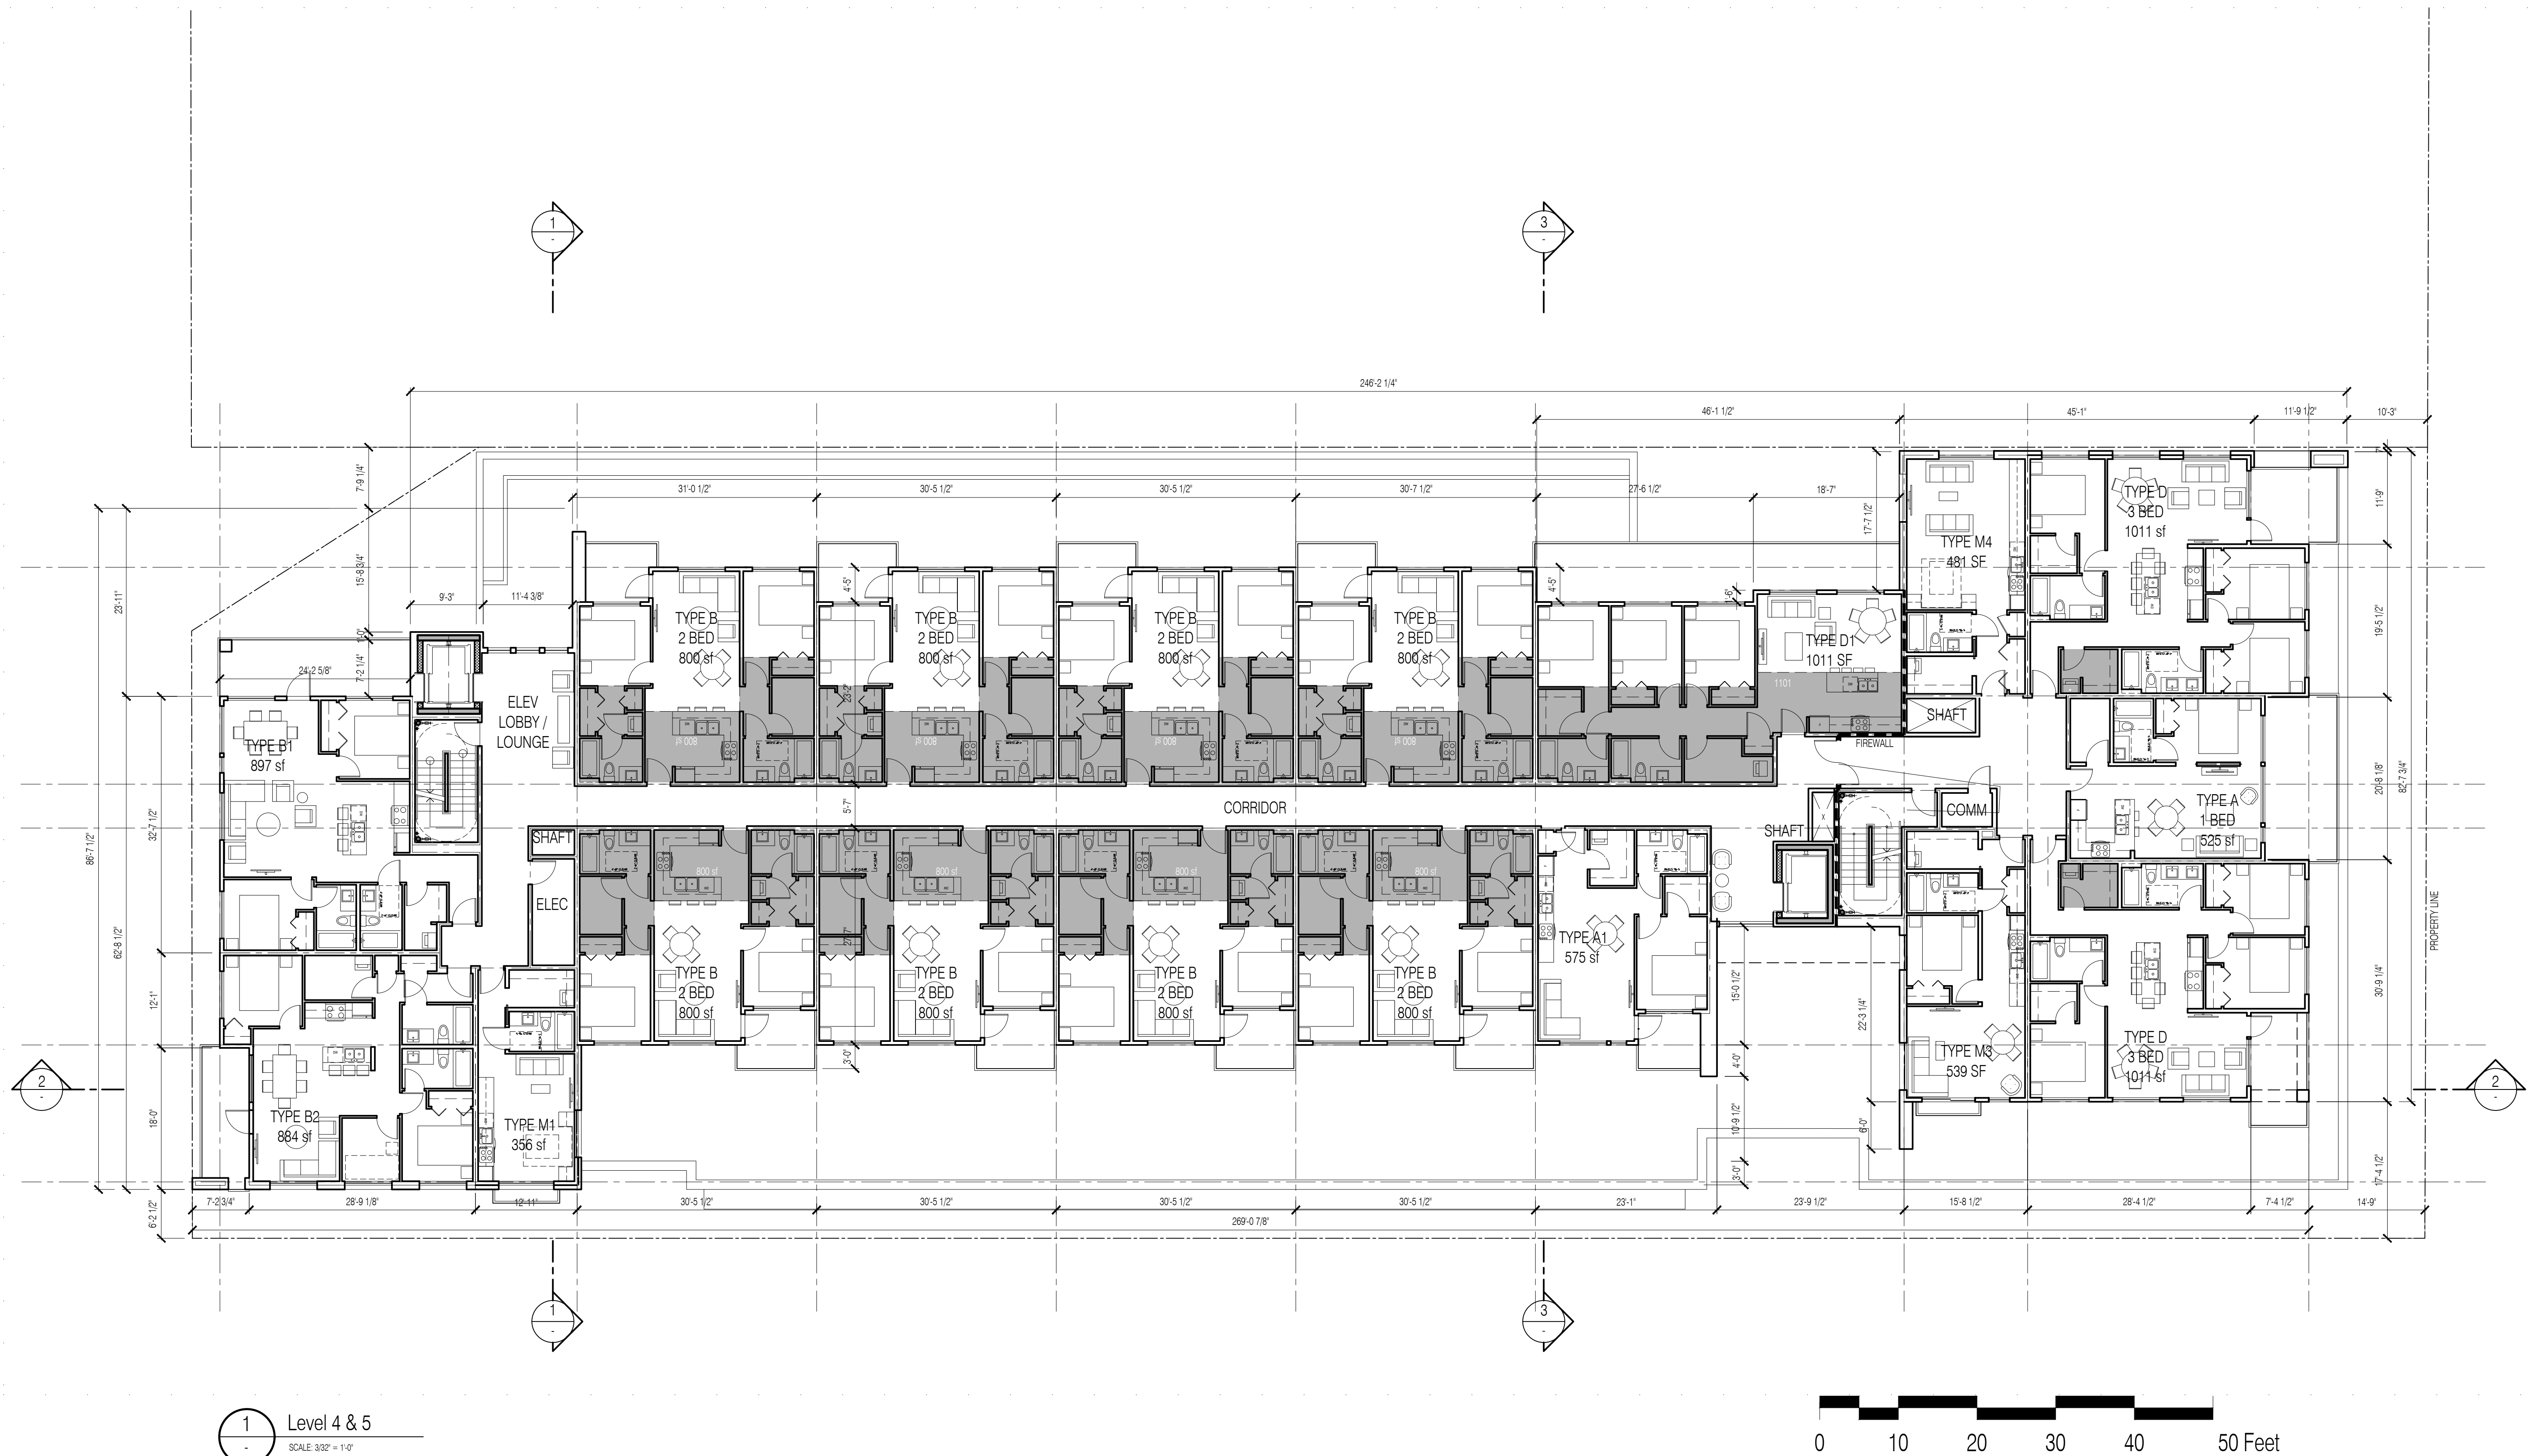

CONSULTANTS:


STAMP:

DRAWING ISSUED FOR:	DATE ISSUED	BY
Issued for DP	May 07 2015	CF
Issued for DP#2	June 04 2015	CF
Issued for Dev't Permit Board Meet	June 10 2015	CF
Issued for DP#3	July 6 2015	CF
-	-	-
-	-	-
-	-	-
-	-	-
-	-	-


CLIENT:
UBC Properties Trust
Client Address
-

PROJECT TITLE:
**UBC - Lot E
South Campus**
Address
-

DRAWING TITLE:
Level 6

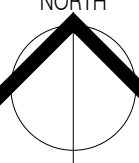NORTH ARROW:

DATE :
DRAWN BY:
JOB NUMBER: **1417**
REVISION NO.:
SCALE:
FILE NAME:

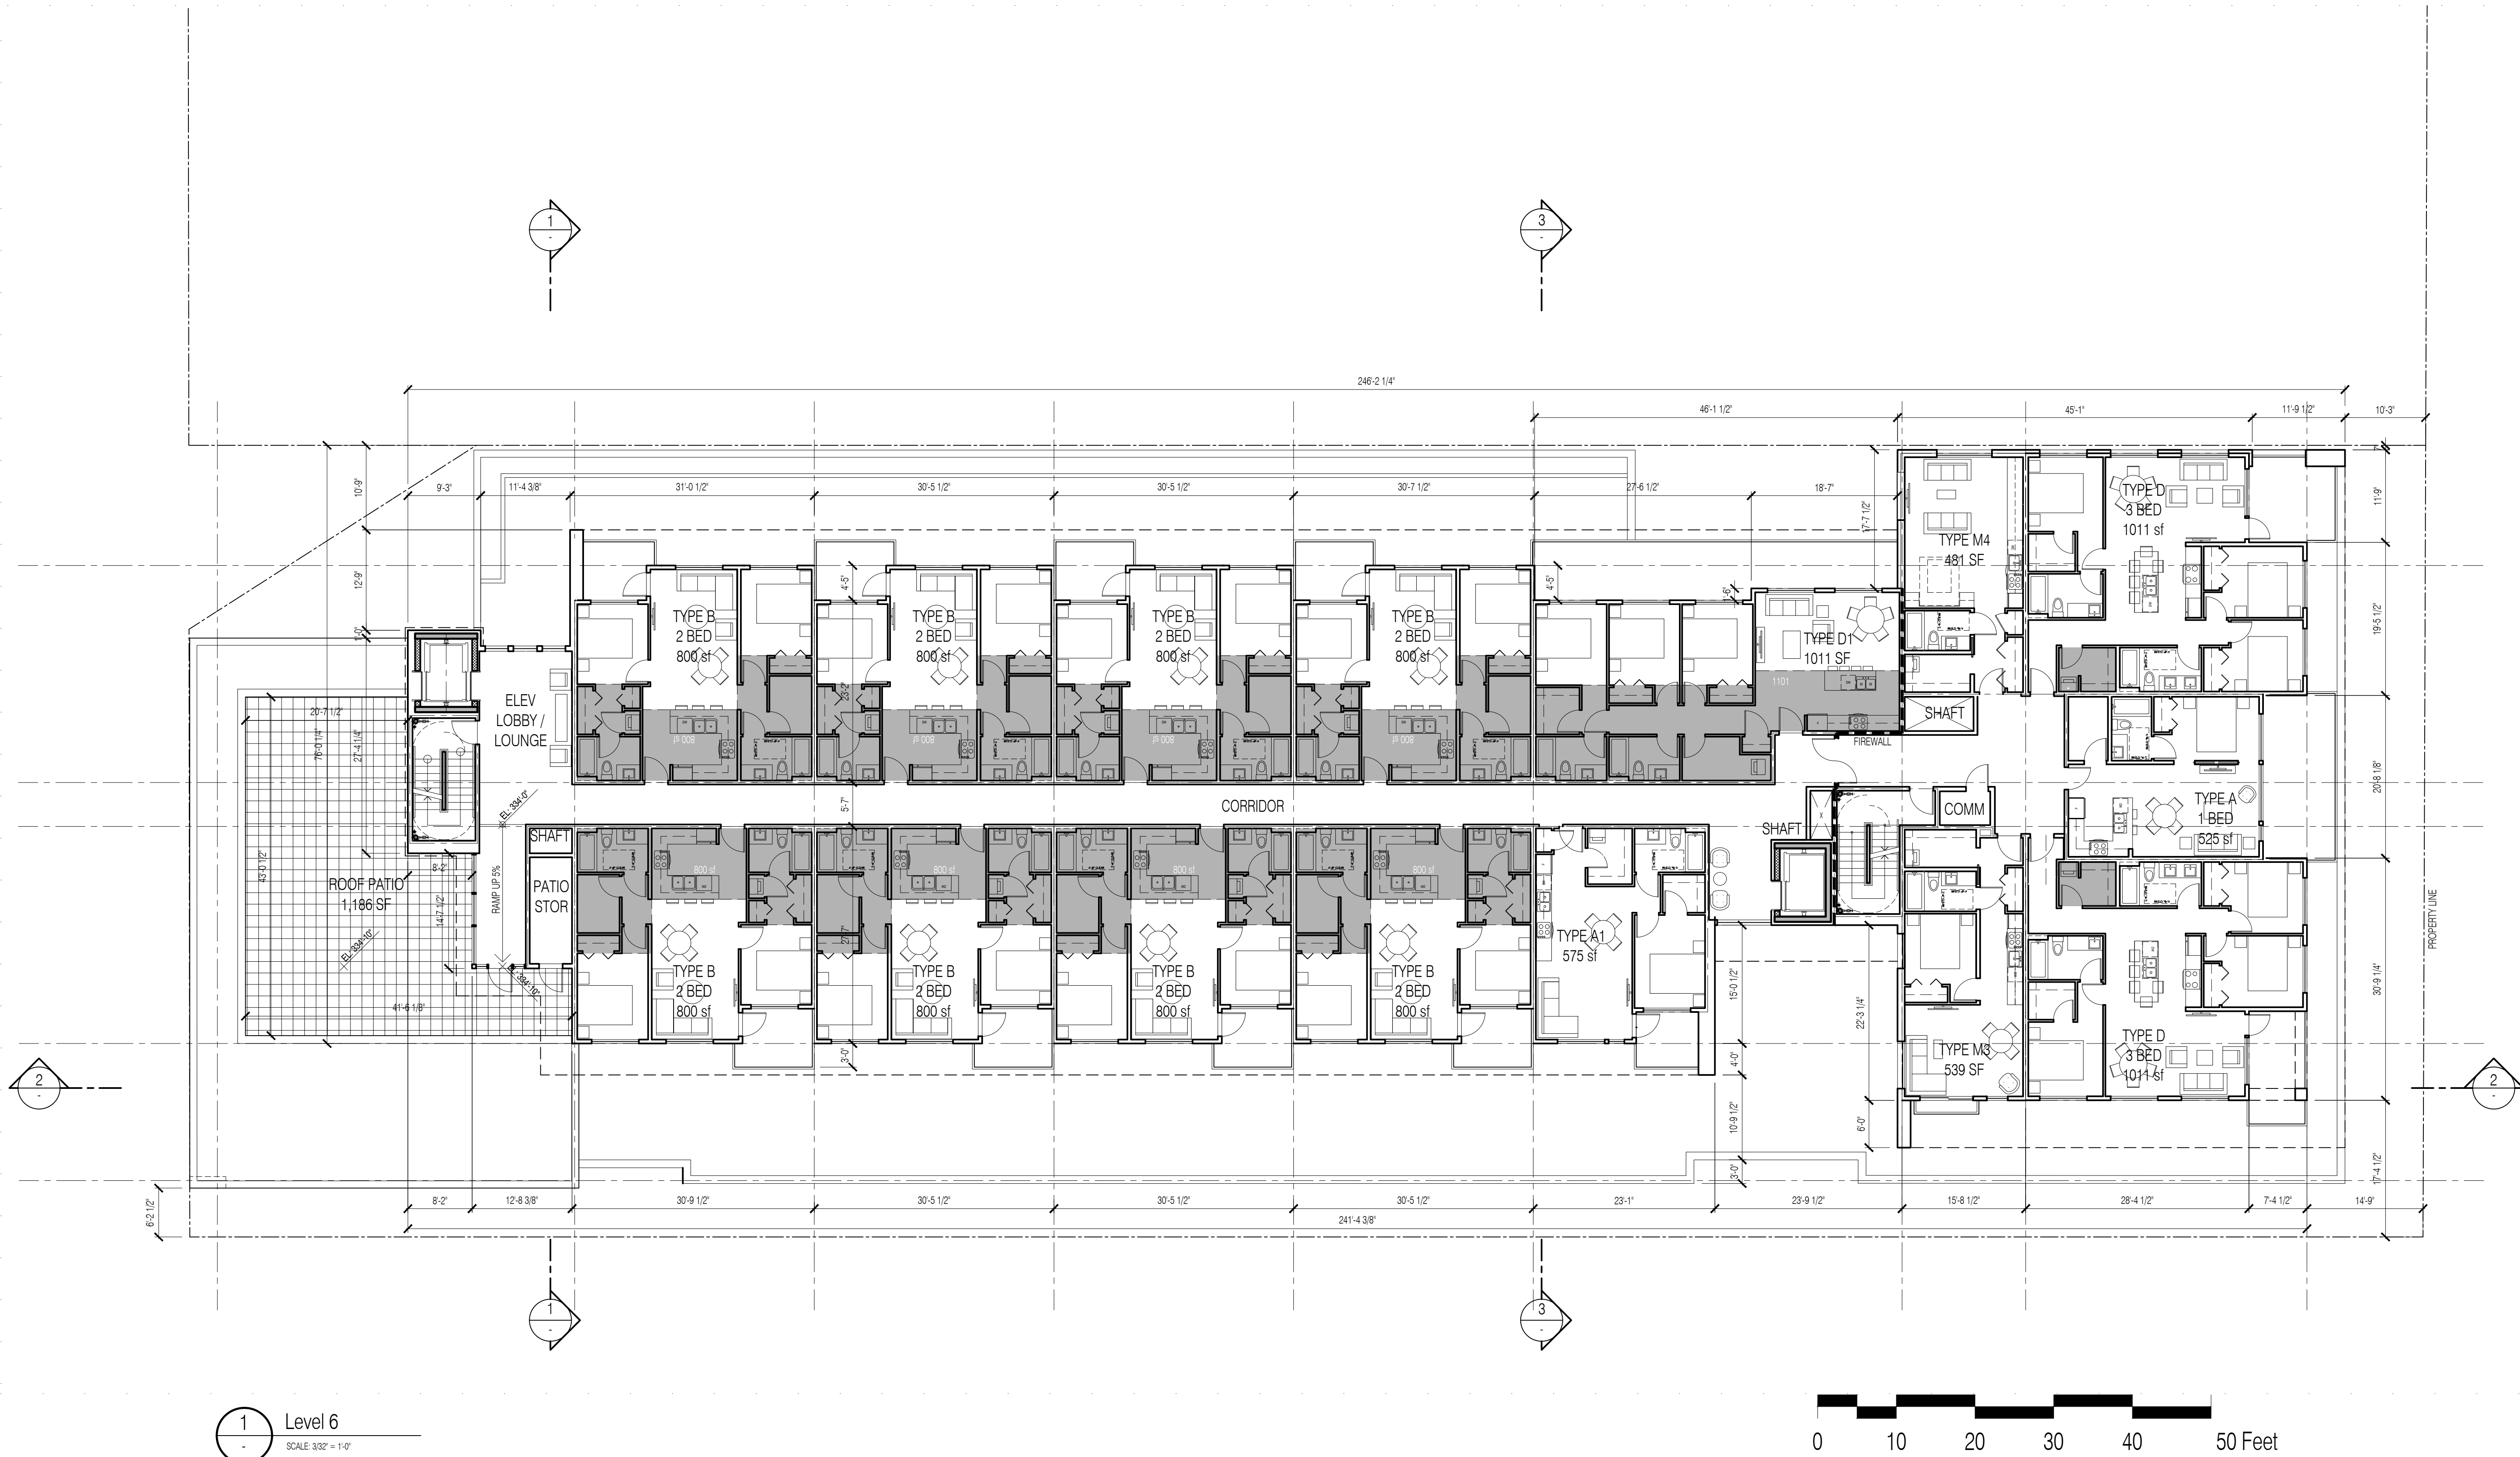SHEET NO.:
A2.05



CONSULTANTS:


STAMP:

DRAWING ISSUED FOR:	DATE ISSUED	BY
Issued for DP	May 07 2015	CF
Issued for DP#2	June 04 2015	CF
Issued for Dev't Permit Board Meet	June 10 2015	CF
Issued for DP#3	July 6 2015	CF
-	-	-
-	-	-
-	-	-
-	-	-

CLIENT:
UBC Properties Trust
Client Address
-
-


PROJECT TITLE:
**UBC - Lot E
South Campus**
Address
-
-

DRAWING TITLE:
Roof Plan

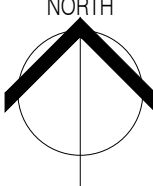NORTH ARROW:

DATE :
DRAWN BY:
JOB NUMBER: 1417
REVISION NO.:
SCALE:
FILE NAME:

SHEET NO.:
A2.06

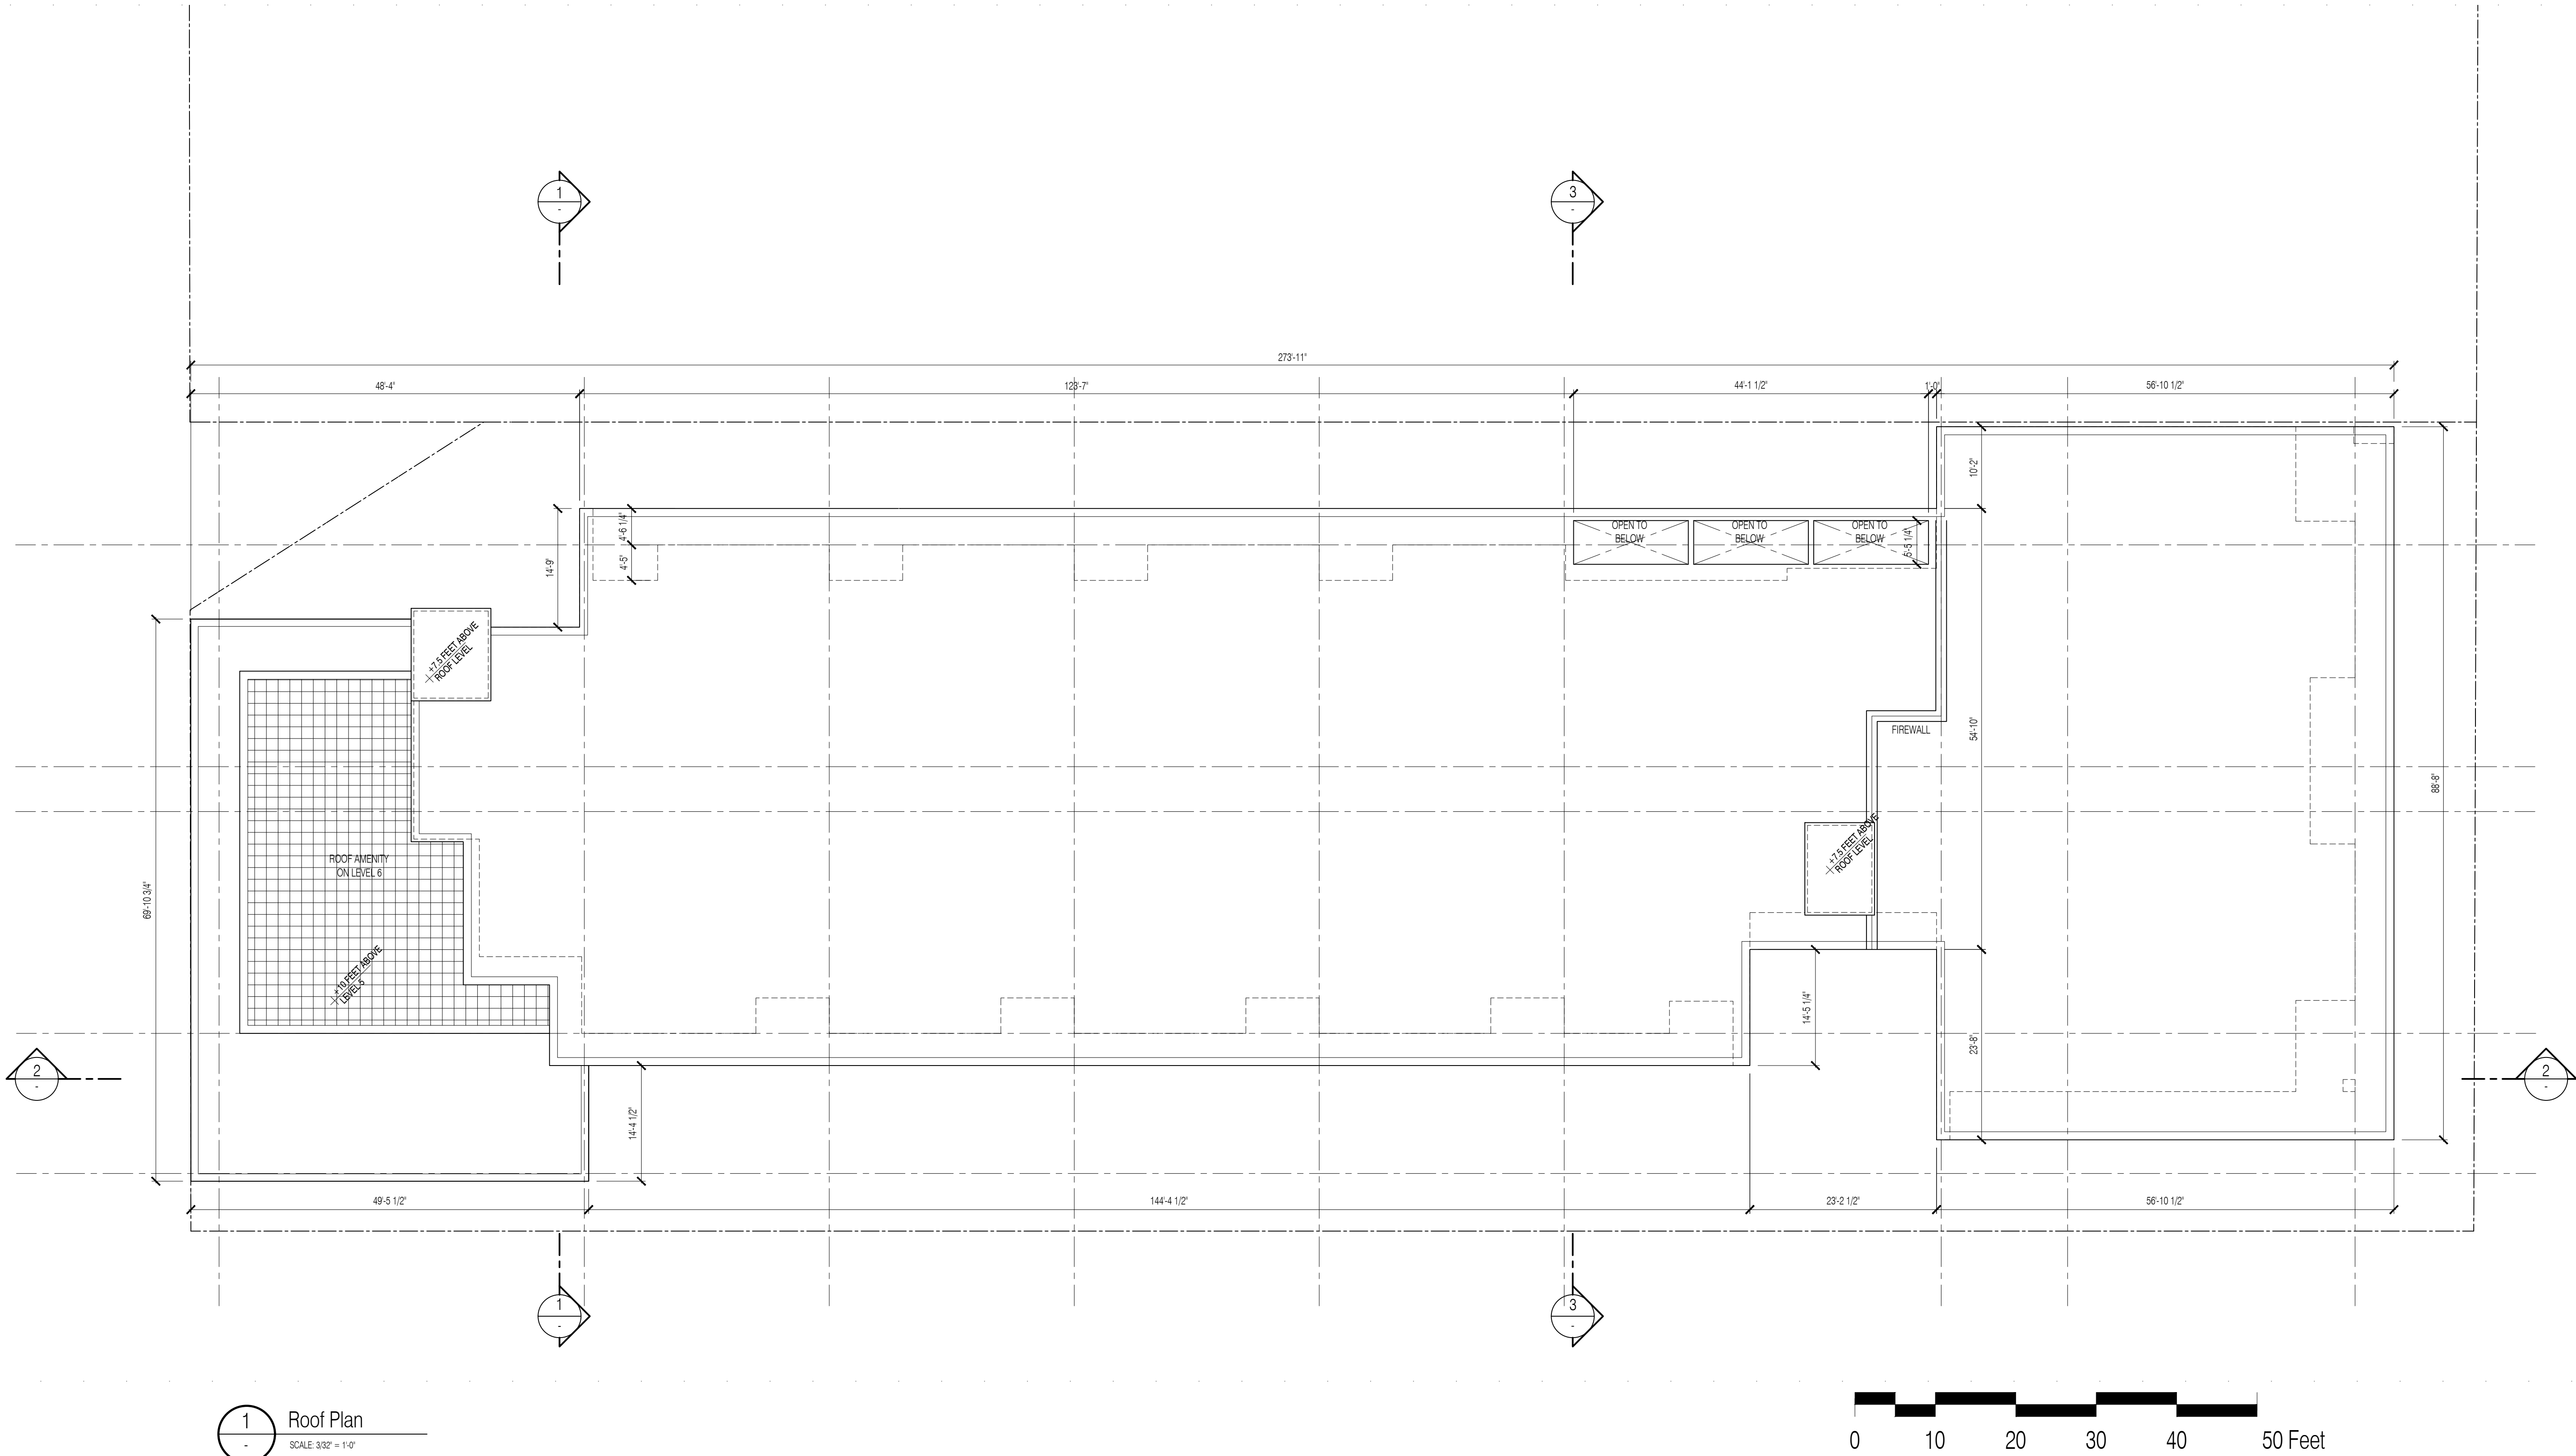Issued for DP#3 - 150706



CONSULTANTS:

STAMP:

DRAWING ISSUED FOR:	DATE ISSUED	BY
Issued for DP	May 07 2015	CF
Issued for DP#2	June 04 2015	CF
Issued for Dev't Permit Board Meet	June 10 2015	CF
Issued for DP#3	July 6 2015	CF
-	-	-
-	-	-
-	-	-
-	-	-
-	-	-



Issued for DP#3 - 150706

CLIENT:
UBC Properties Trust
Client Address
-

PROJECT TITLE:
**UBC - Lot E
South Campus**
Address
-

DRAWING TITLE:
Building Elevations


NORTH ARROW: DATE :
DRAWN BY:
JOB NUMBER: 1417
REVISION NO.:
SCALE:
FILE NAME:

SHEET NO.:
A3.01 - DP

CONSULTANTS:


STAMP:

DRAWING ISSUED FOR:	DATE ISSUED	BY
Issued for DP	May 07 2015	CF
Issued for DP#2	June 04 2015	CF
Issued for Dev't Permit Board Meet	June 10 2015	CF
Issued for DP#3	July 6 2015	CF
-	-	-
-	-	-
-	-	-
-	-	-

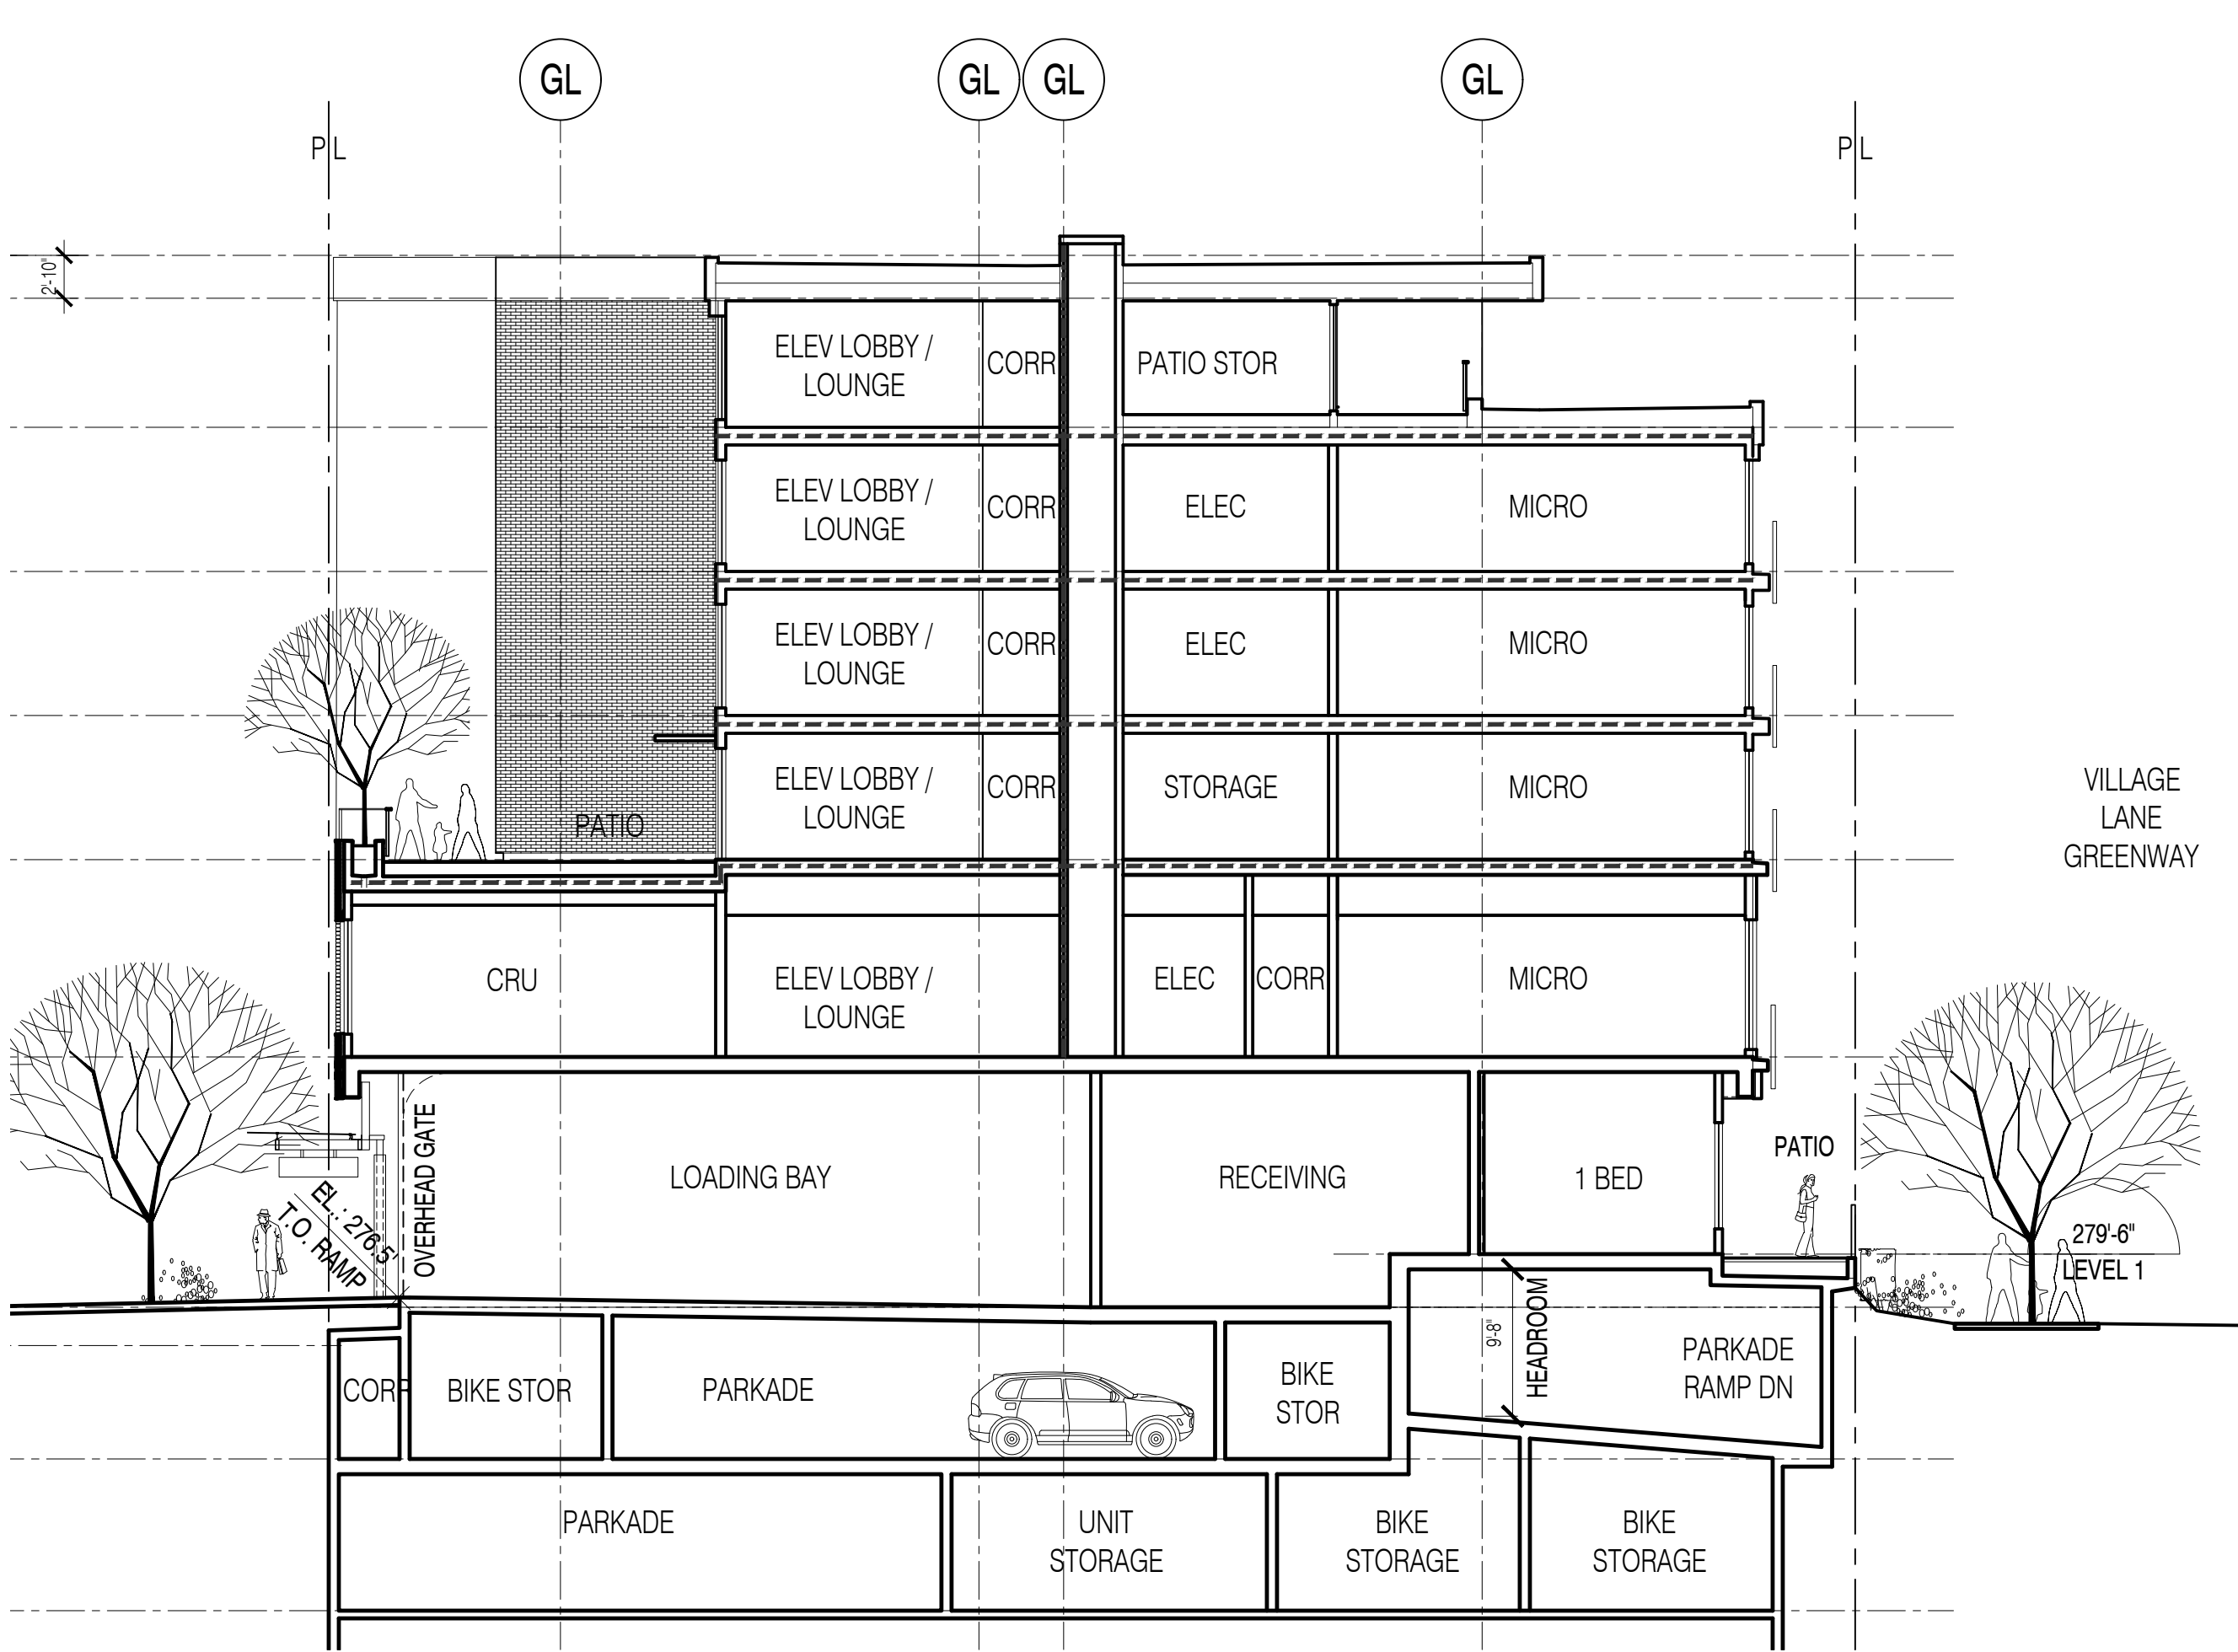

Section 1

SCALE: 3/32" = 1'-0"

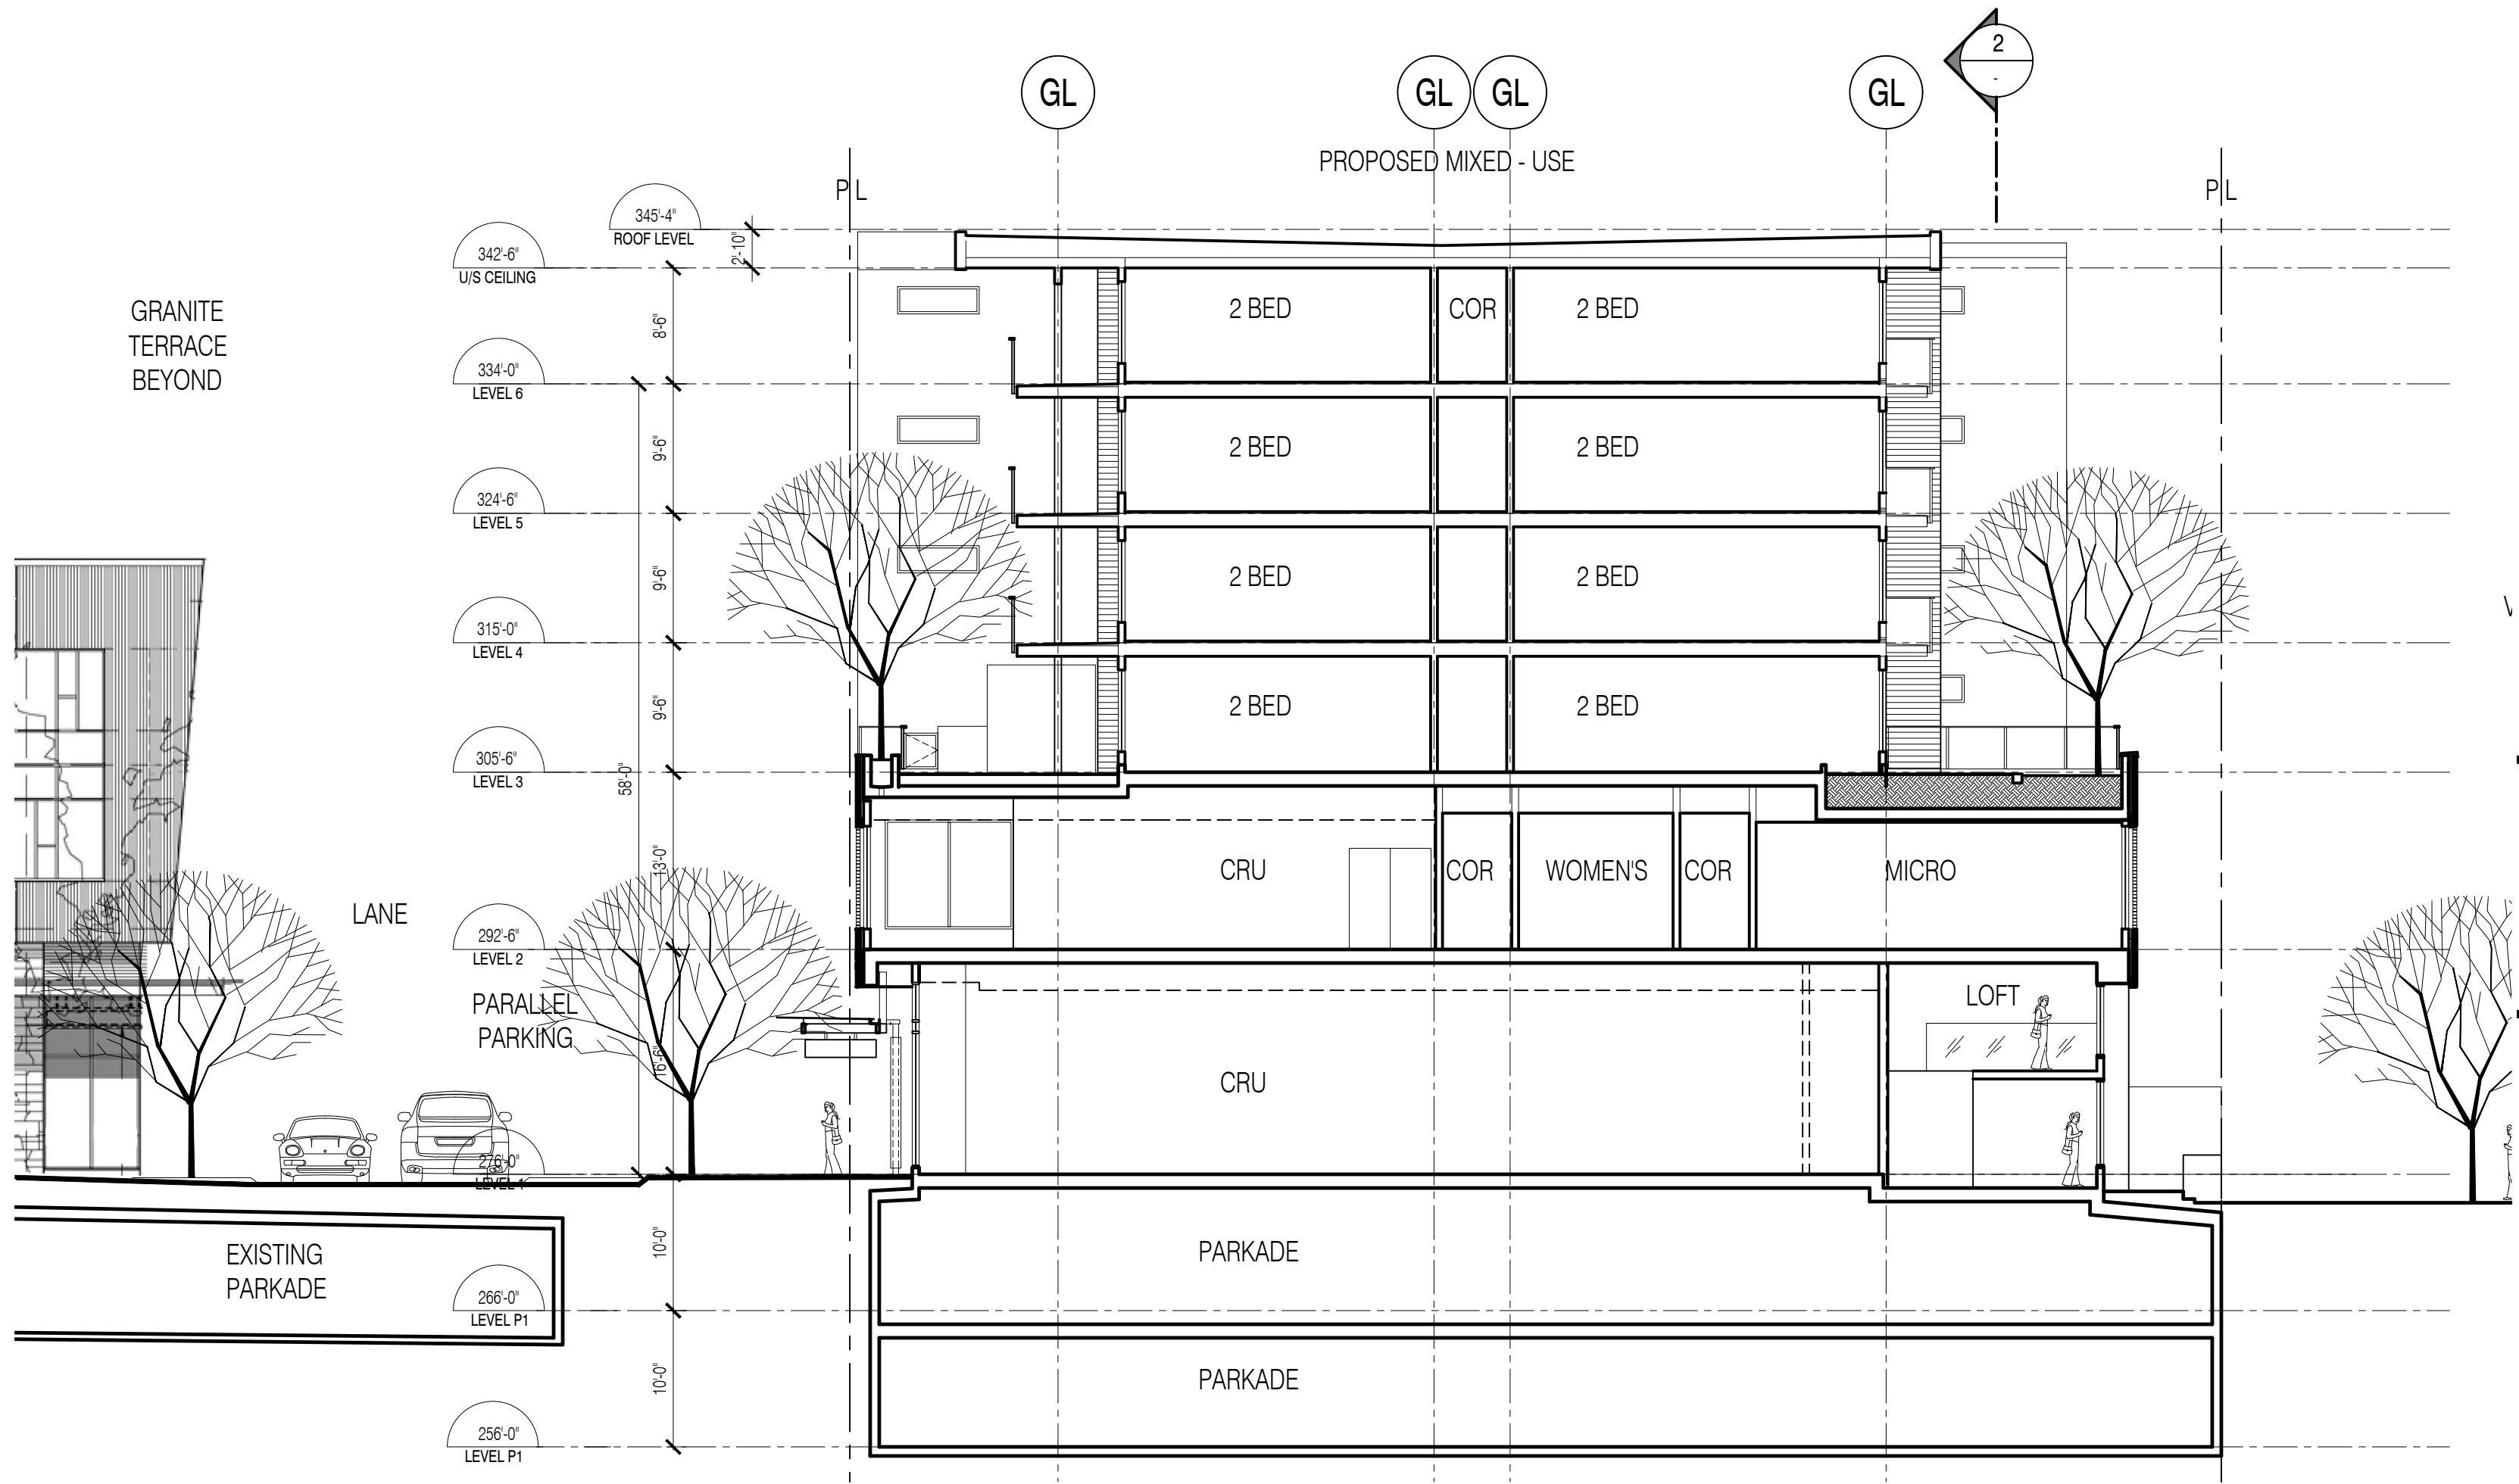


Section 3

SCALE: 3/32" = 1'-0"



Section 2

SCALE: 3/32" = 1'-0"

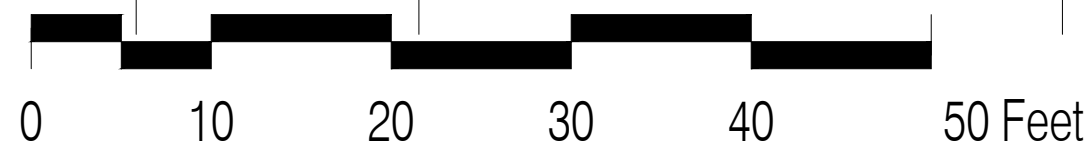

CLIENT:

UBC Properties Trust

Client Address

PROJECT TITLE:

UBC - Lot E

South Campus

Address

DRAWING TITLE:

Section

NORTH ARROW:

DATE :

DRAWN BY:

JOB NUMBER: 1417


REVISION NO.:

SCALE:

FILE NAME:

SHEET NO.:

A4.01

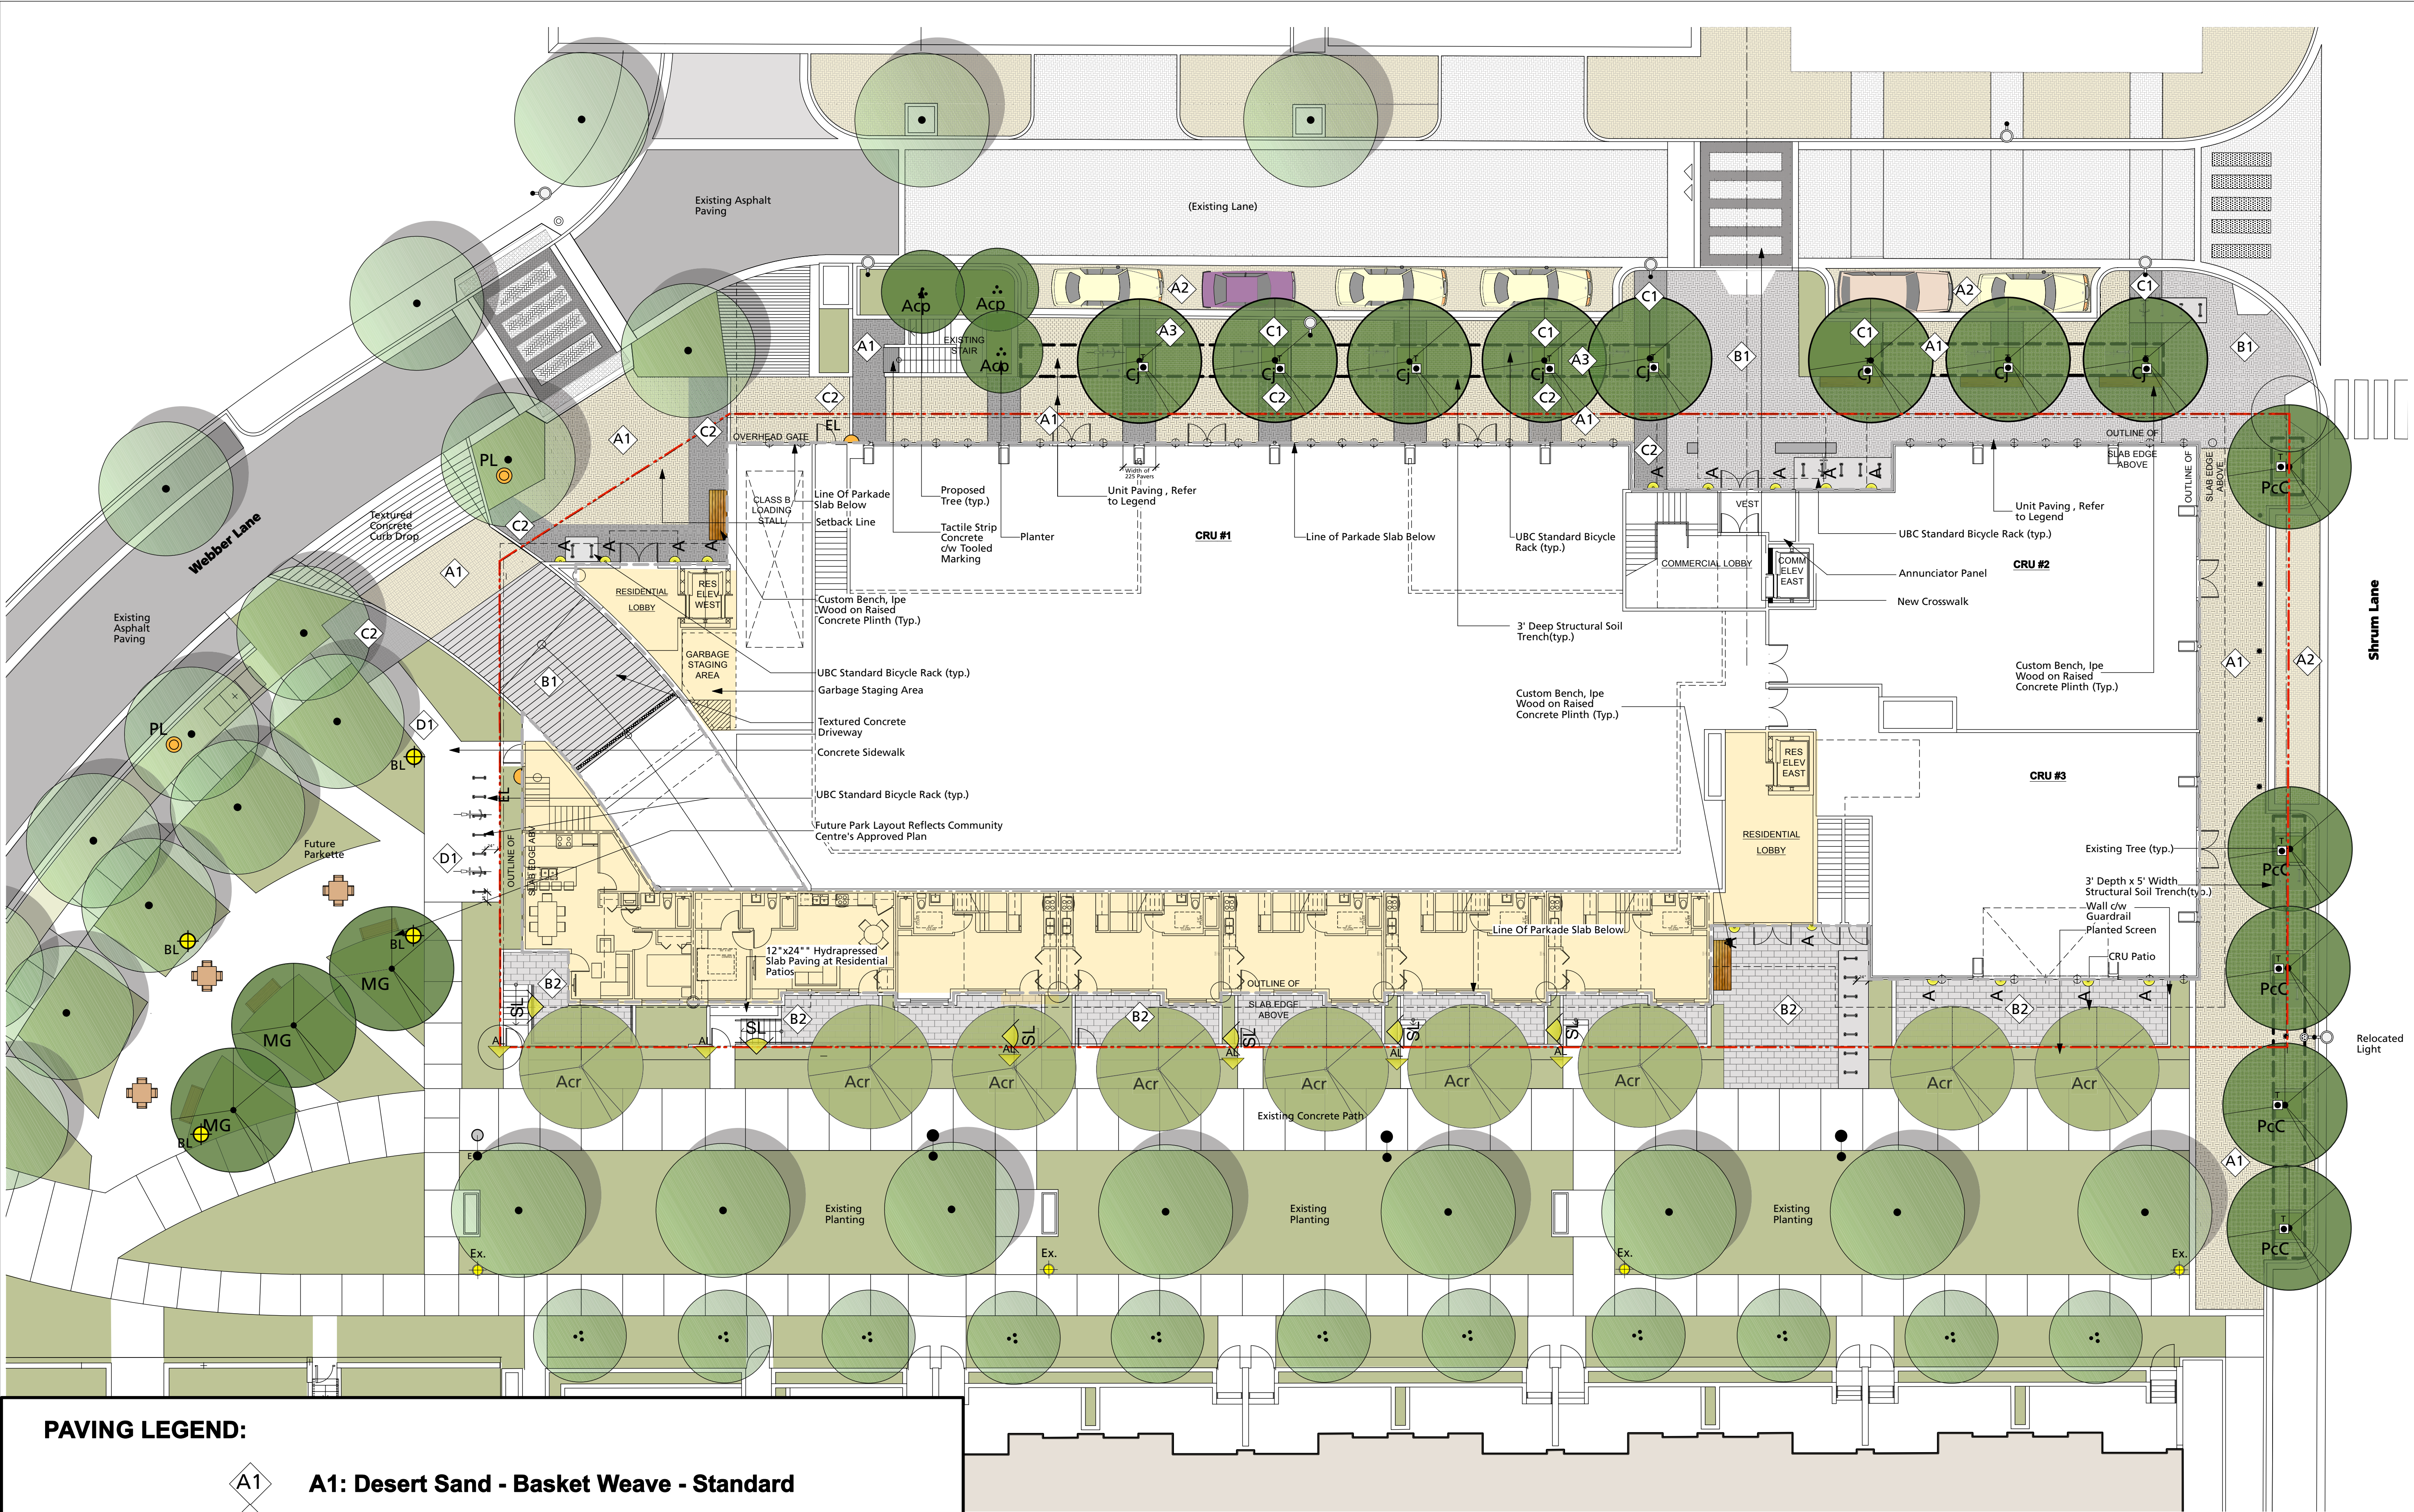

PAVING LEGEND:

A1

A2

A3

B1

B2

C1

C2

D1

A1: Desert Sand - Basket Weave - Standard

A2: Desert Sand - Herringbone - Standard

A3: Desert Sand - Running Bond - Standard


B1: Natural Grey - Basket Weave - Standard

B2: Natural Grey - Running Bond - 12"x24"

C1: Charcoal Colour - Stack Bond - Double Holland

C2: Charcoal - Basket Weave - Standard

D1: Conceret Paving

 

5	Re-issue for DP	07/06/15
4	Re-issue for DP	06/01/15
3	Re-issue for AUDP	05/29/15
2	Issue for DP	05/07/15
1	Issue for Preliminary AUDP	02/26/2015
Revision No.		Date


COPYRIGHT RESERVED
This drawing is and shall remain the property of R. Kim Perry & Associates Inc., and R. Kim Perry & Associates Inc. shall retain the copyright therein. This document shall not be reproduced or used for additions or alterations to the project or for the purpose of any other project without the prior written consent of R. Kim Perry & Associates Inc.

Client:
UBC Properties Trust

Project Title:
Lot E

Drawing Title:
Level One Landscape Plan

Project North:	Drawn By:	DS
	Checked By:	MP
Scale:	Job No.:	15-020
1:150 @ Arch D		
Sheet No.:		

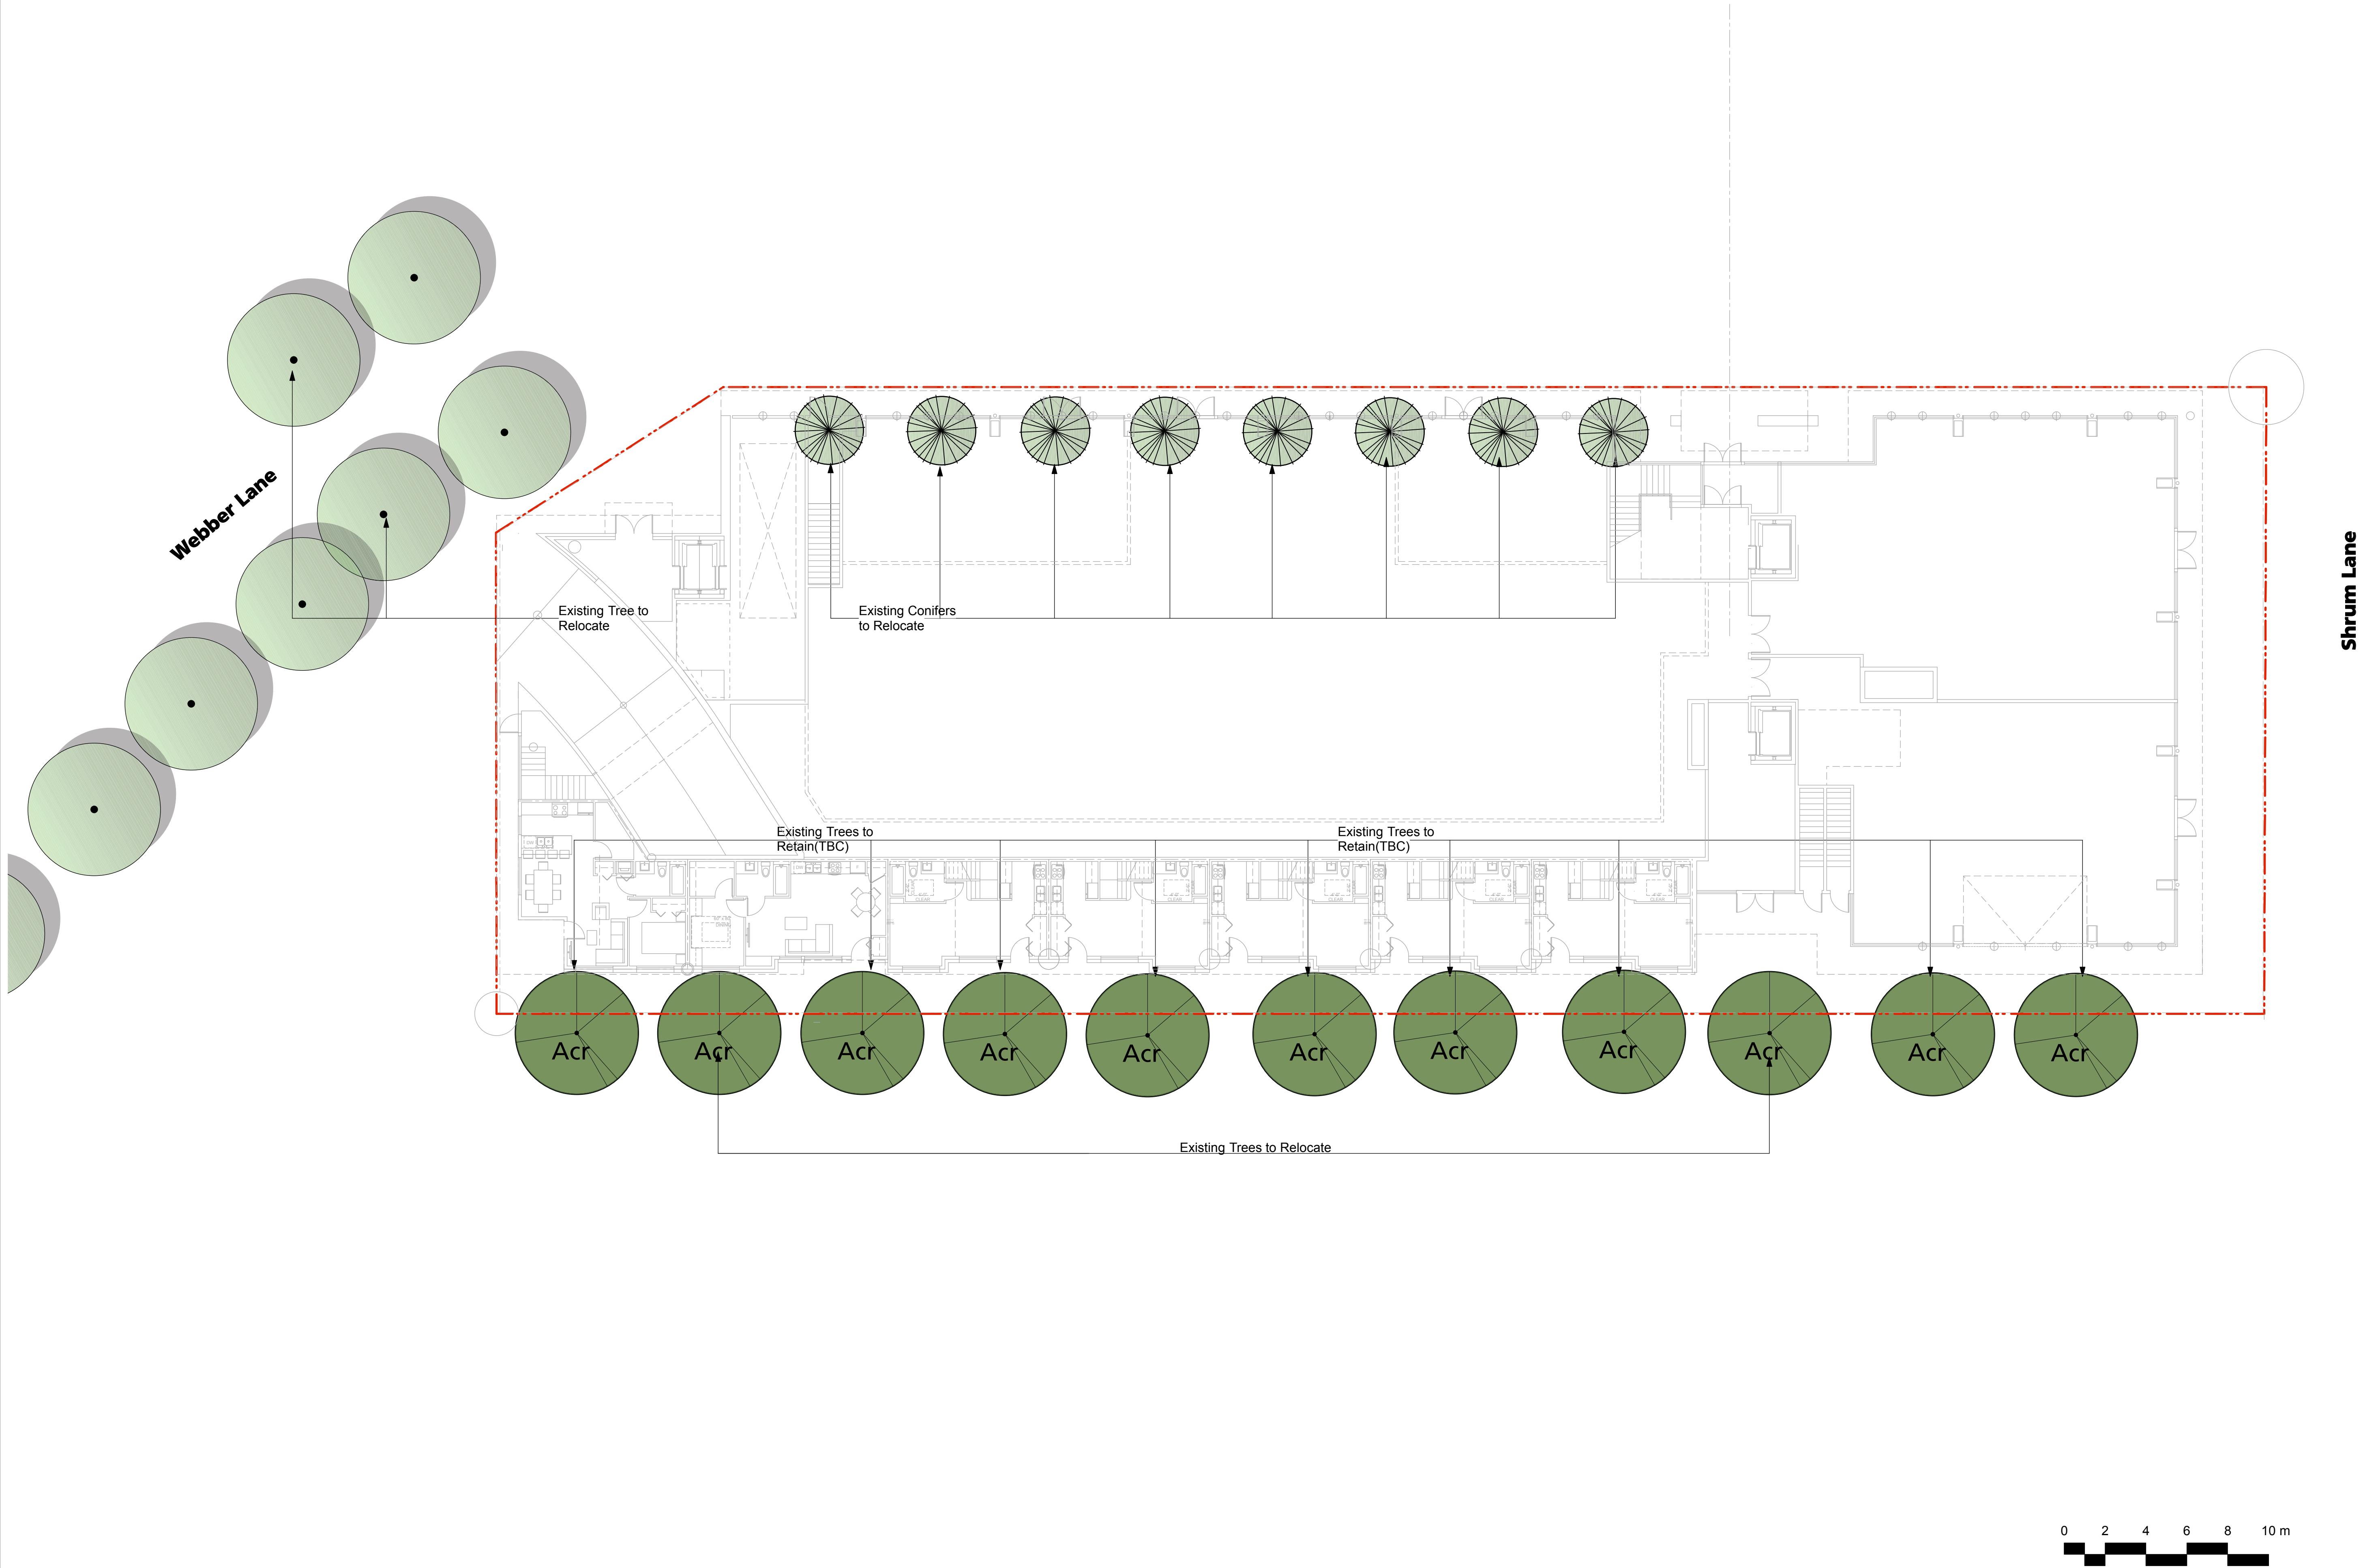

2	Re-issue for DP	07/06/15
1	Issue for DP	05/07/2015
Revision No.		Date

COPYRIGHT RESERVED
This drawing is and shall remain the property of R. Kim Perry & Associates Inc., and R. Kim Perry & Associates Inc. shall retain the copyright therein. This document shall not be reproduced or used for additions or alterations to the project or for the purpose of any other project without the prior written consent of R. Kim Perry & Associates Inc.


Client:
UBC Properties Trust

Project Title:
Lot E

Drawing Title:
**Tree Removal/
Retention Plan**

Project North:	Drawn By:	DS
	Checked By:	MP
Scale:	Job No.:	15-020
1:150 @ Arch D		
Sheet No.:		

L1.0.1

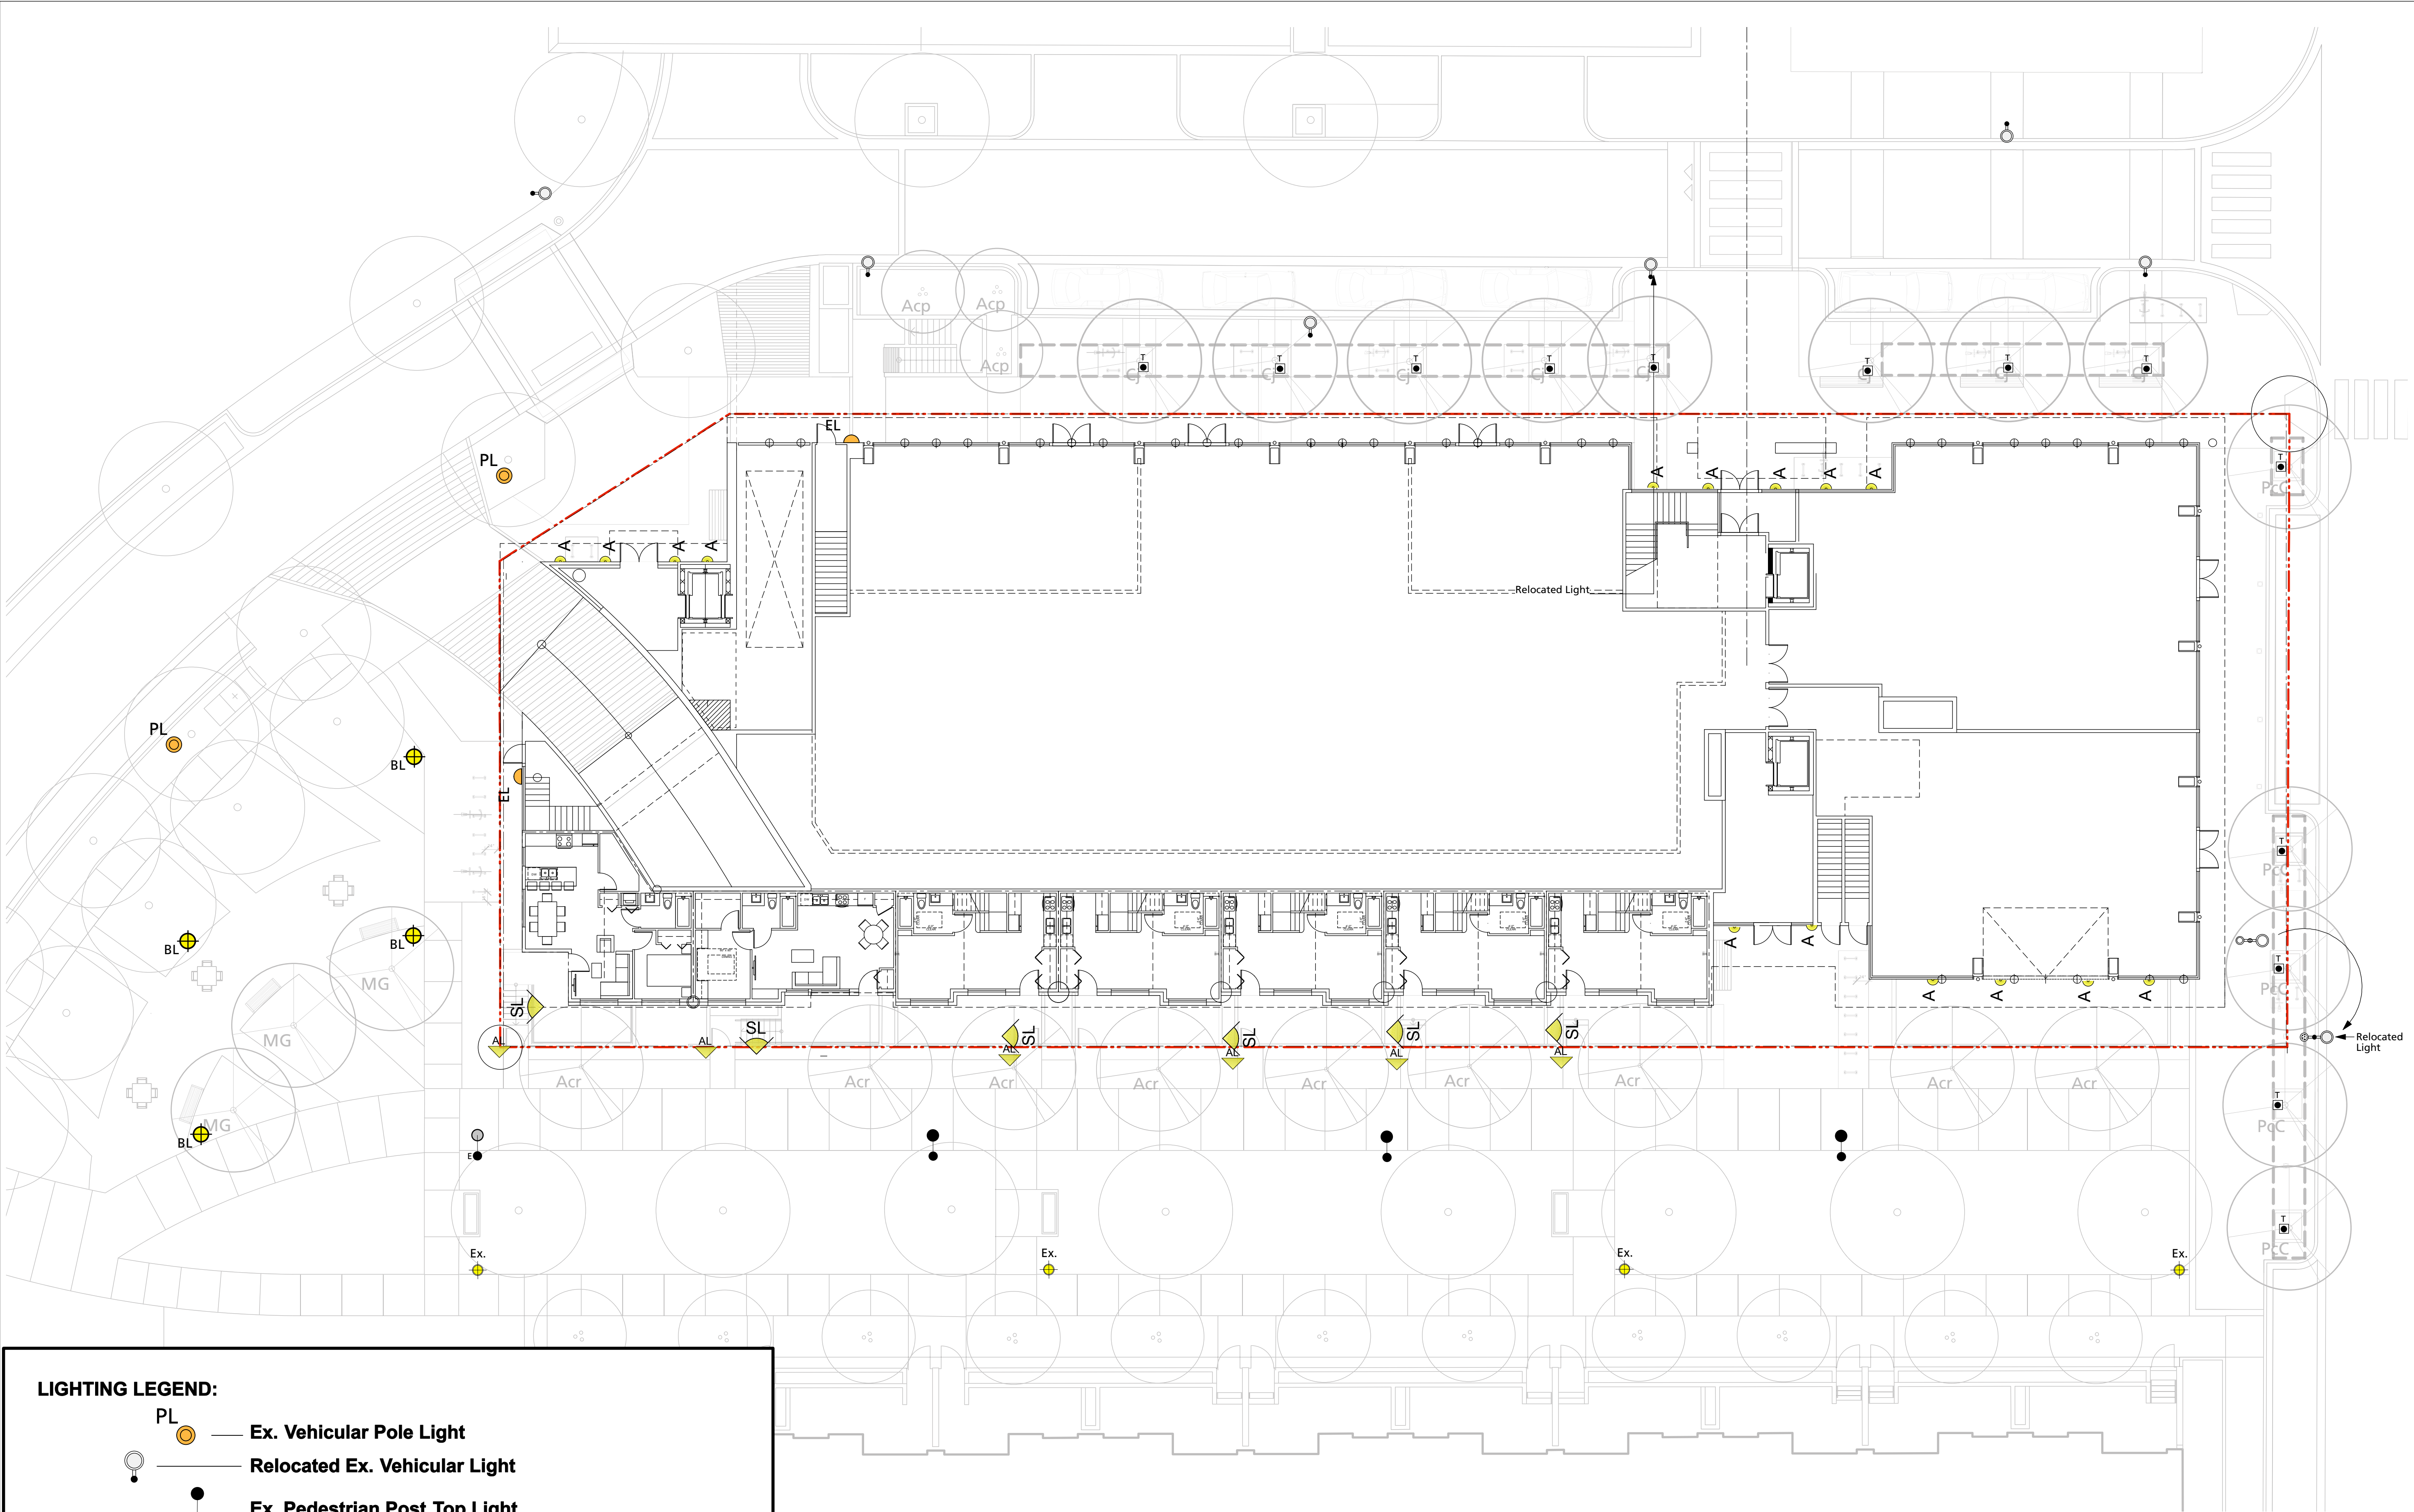

LIGHTING LEGEND:

- PL — Ex. Vehicular Pole Light
- Relocated Ex. Vehicular Light
- Ex. Pedestrian Post Top Light
- Relocated Pedestrian and Vehicular Light
- EL — Building Ex. Light TBC
- A — Building Soffit/Wall Light TBC
- SL — Small Patio Address Light
- Step Light
- T — Tree Lighting Outlet
- BL — New Bollard Light
- Ex. — Ex. Bollard Light



4	Re-issue for DP	07/06/15
3	Re-Issue for DP	06/01/15
2	Issue for DP	05/07/15
1	Issue for Preliminary AUDP	02/26/2015
Revision No.		Date

COPYRIGHT RESERVED
This drawing is and shall remain the property of R. Kim Perry & Associates Inc., and R. Kim Perry & Associates Inc. shall retain the copyright therein. This document shall not be reproduced or used for additions or alterations to the project or for the purpose of any other project without the prior written consent of R. Kim Perry & Associates Inc.

Client:
UBC Properties Trust

Project Title:
Lot E

Drawing Title:
**Level One
Lighting
Coordination Plan**

Project North:	Drawn By:	DS
	Checked By:	MP
Scale:	Job No.:	15-020
1:150 @ Arch D		
Sheet No.:		

L1.0.2