



NOTES:
This drawing is the property of Urban Arts Architecture and may not be reproduced without their permission and unless the reproduction carries their name. All designs and all other information shown on this drawing are for use on the specified project only and shall not be used otherwise without written permission of this office.
The Contractor shall check and verify all dimensions and report any discrepancies before proceeding.
Do not scale drawings.

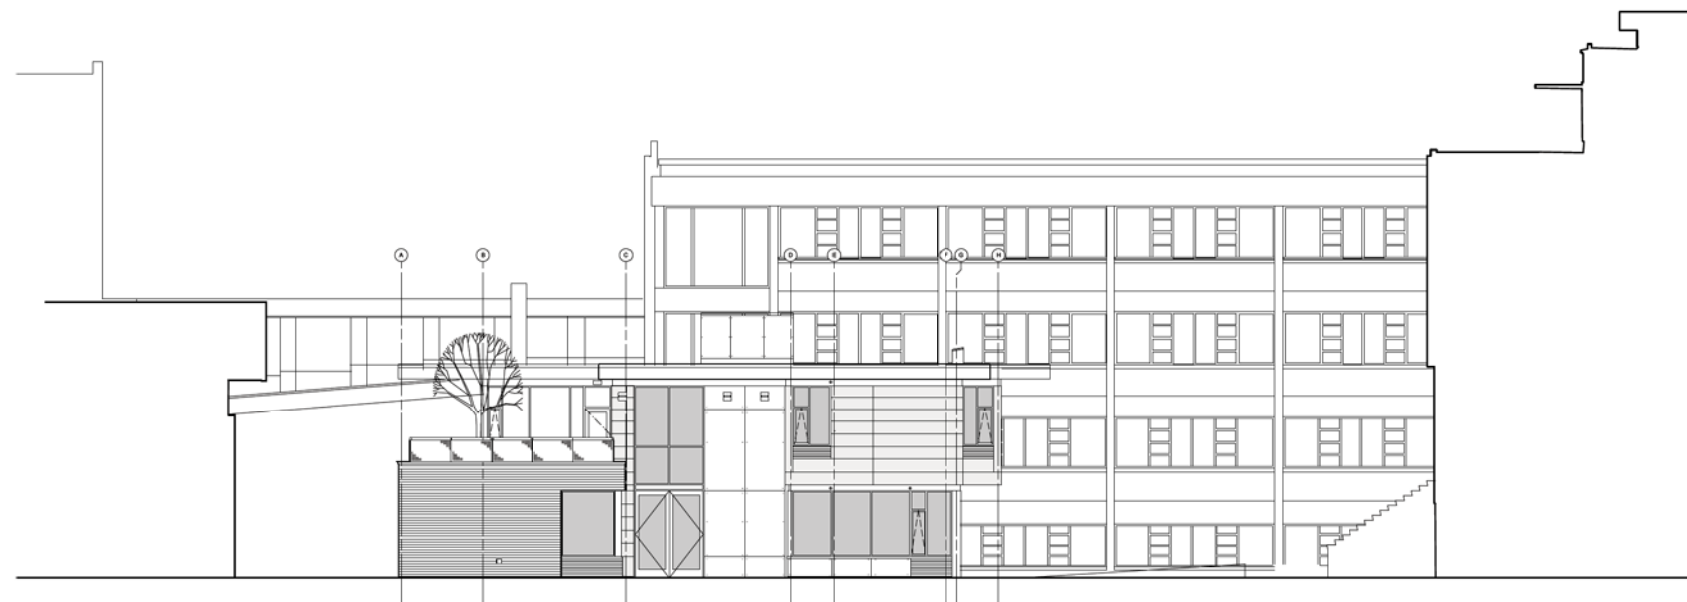

1 NORTH ELEVATION
Scale 1:100

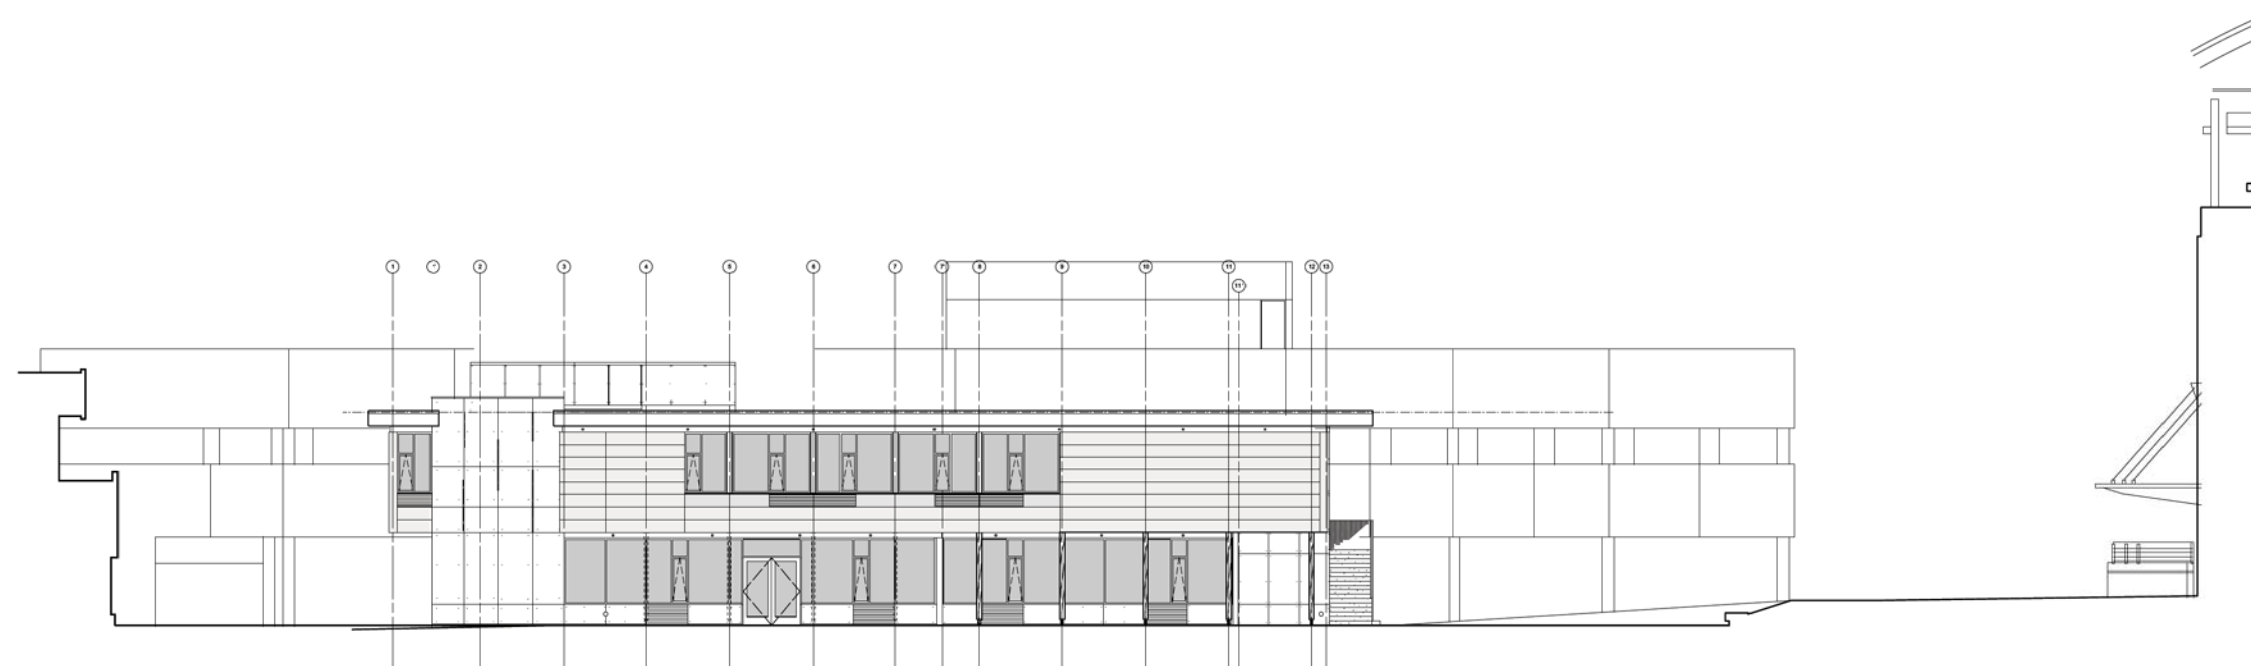

2 WEST ELEVATION
Scale 1:100

11 19 2013: Issued for Tender and B.P.
10 18 2013: 100% - Issued for Client Review
08 16 2013: 65% Complete - For Client Review
07 31 2013: 55% Coordination
07 16 2013: Client Review

DATE ISSUE


ESC

UBC ENGINEERING
STUDENT CENTRE

CONTEXT
ELEVATIONS

A.201

NOTES:
This drawing is the property of Urban Arts Architecture and may not be reproduced without their permission and unless the reproduction carries their name. All designs and all other information shown on this drawing are for use on the specified project only and shall not be used otherwise without written permission of this office.
The Contractor shall check and verify all dimensions and report any discrepancies before proceeding.
Do not scale drawings.

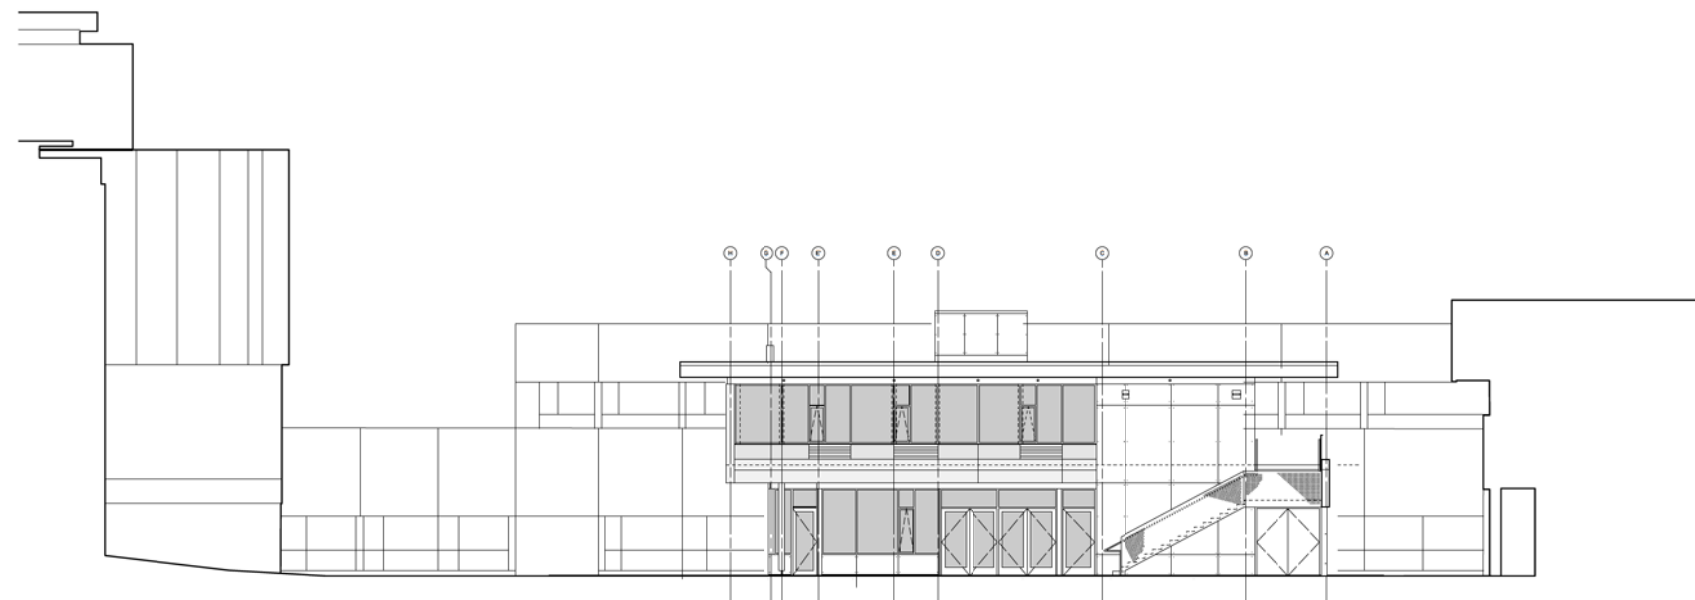

4 SOUTH ELEVATION
Scale 1:100



2 EAST ELEVATION
Scale 1:100

11 19 2013: Issued for Tender and B.P.
10 18 2013: 100% - Issued for Client Review
08 16 2013: 95% Complete - For Client Review
07 31 2013: 95% Coordination
07 16 2013: Client Review

DATE ISSUE

ESC

UBC ENGINEERING
STUDENT CENTRE

CONTEXT
ELEVATIONS

A.202

NOTES:
This drawing is the property of Urban Arts Architecture and may not be reproduced without their permission and unless the reproduction carries their name. All designs and all other information shown on this drawing are for use on the specified project only and shall not be used otherwise without written permission of this office.
The Contractor shall check and verify all dimensions and report any discrepancies before proceeding.
Do not scale drawings.

MATERIAL LEGEND

- ① DOUBLE GLAZED, THERMALLY BROKEN ALUMINUM CURTAIN WALL
- ② WHITE CONCRETE BRICK
- ③ PLATE STEEL CAP, GALVANIZED
- ④ WOOD COLUMN W/ STRUCTURAL STEEL BASE
- ⑤A ALUM. PANEL SYSTEM
- ⑤B CEMENTITIOUS PANEL SYSTEM - FACE SCREWED
- ⑥ PERFORATED ALUMINUM
- ⑦ INSULATED METAL DOORS IN PRESSED STEEL FRAME
- ⑧B METAL FASCIA FLASHING, COLOR: SILVER
- ⑧B METAL FASCIA FLASHING, COLOR: ZINC GREY
- ⑧ POURED IN PLACE CONCRETE, SEALED
- ⑩ TYPICAL SIDDLE VENT, PT. FIN. TO MATCH ALUM. PANEL SYSTEM
- ⑪ LOUVRES PT. FIN. SEE MECHANICAL
- ⑫ HOLLOW METAL DOORS, IN PRESSED STEEL FRAME, PT. FIN.
- ⑬ RAIN WATER LEADER
- ⑭ SPRINKLER HEAD
- HB HOSE, BBL, SEE MECHANICAL



11/19/2013: Issued for Tender and B.P.
10/18/2013: 100% - Issued for Client Review
08/16/2013: 65% Complete - For Client Review
07/31/2013: 55% Coordination
07/16/2013: Client Review

DATE ISSUE

ESC
UBC ENGINEERING
STUDENT CENTRE

ELEVATIONS

A.203

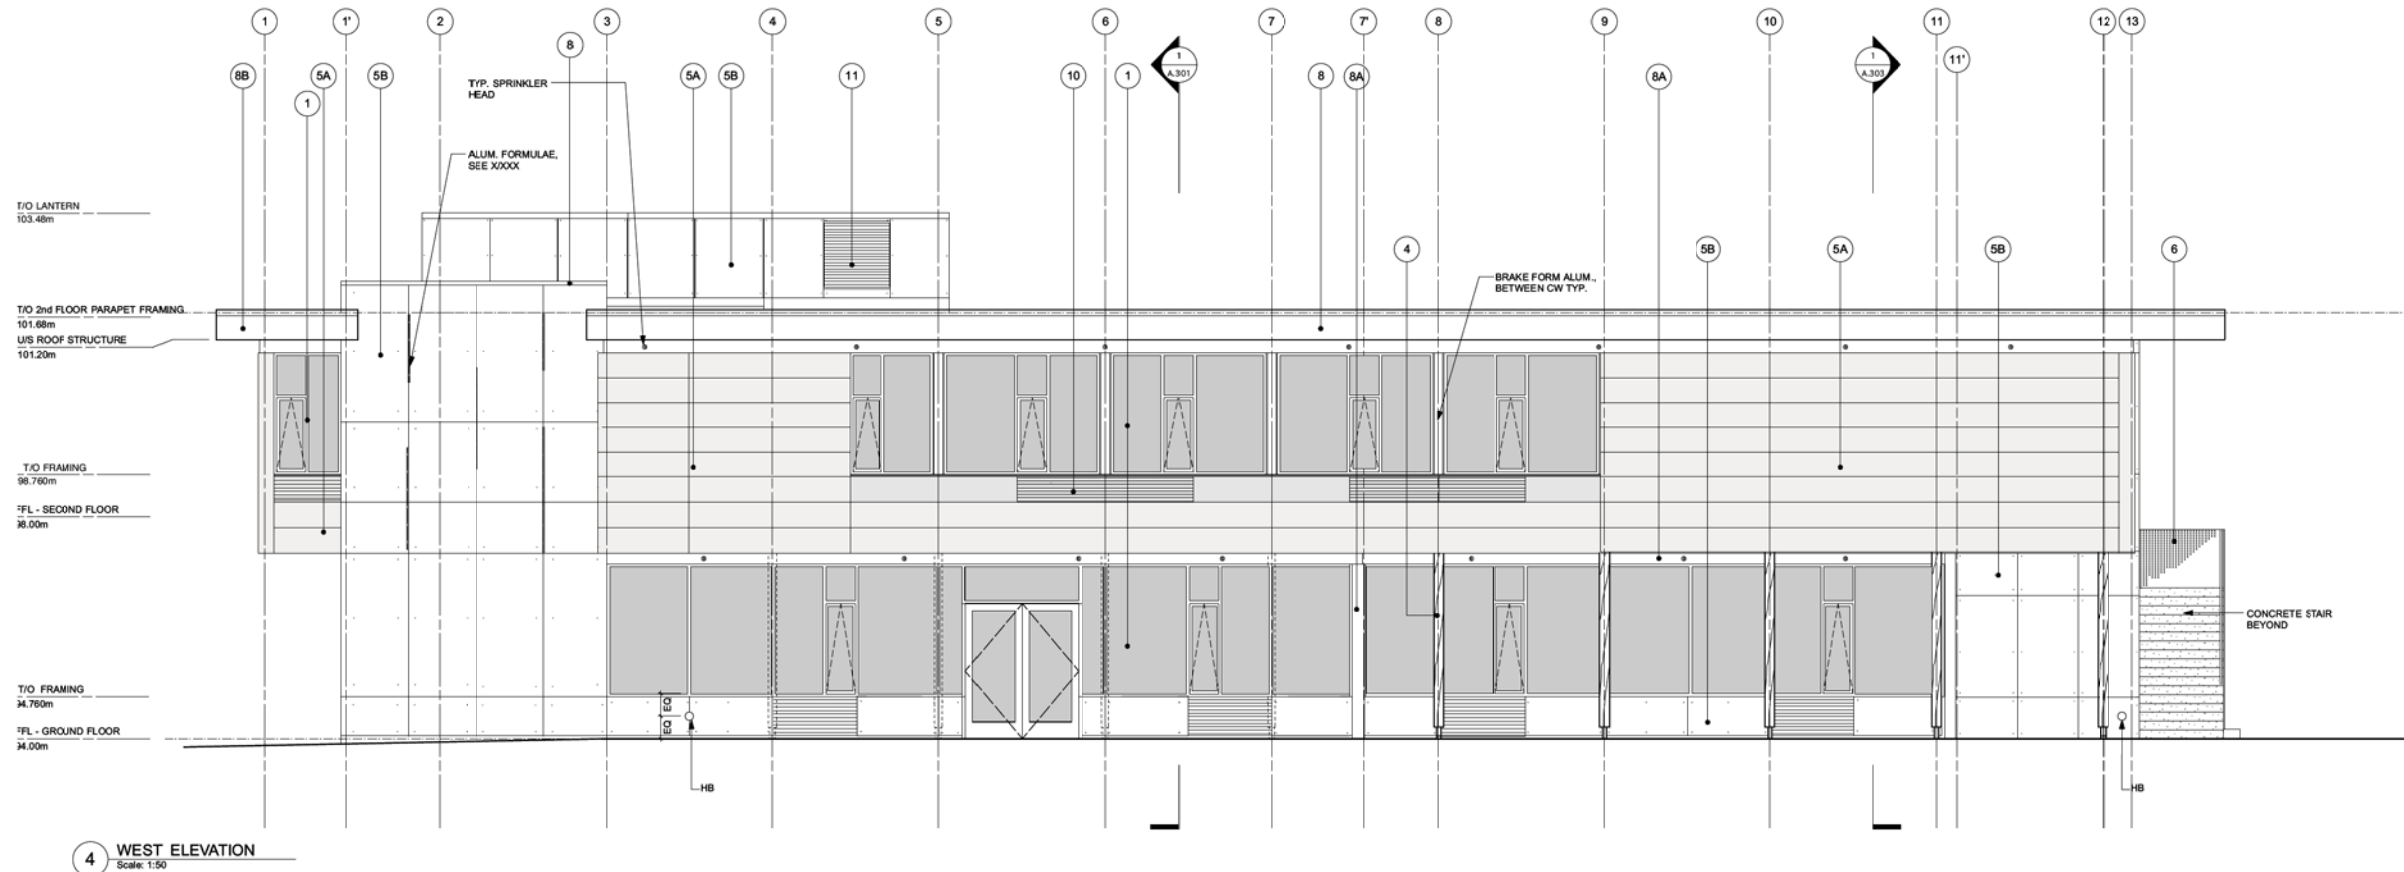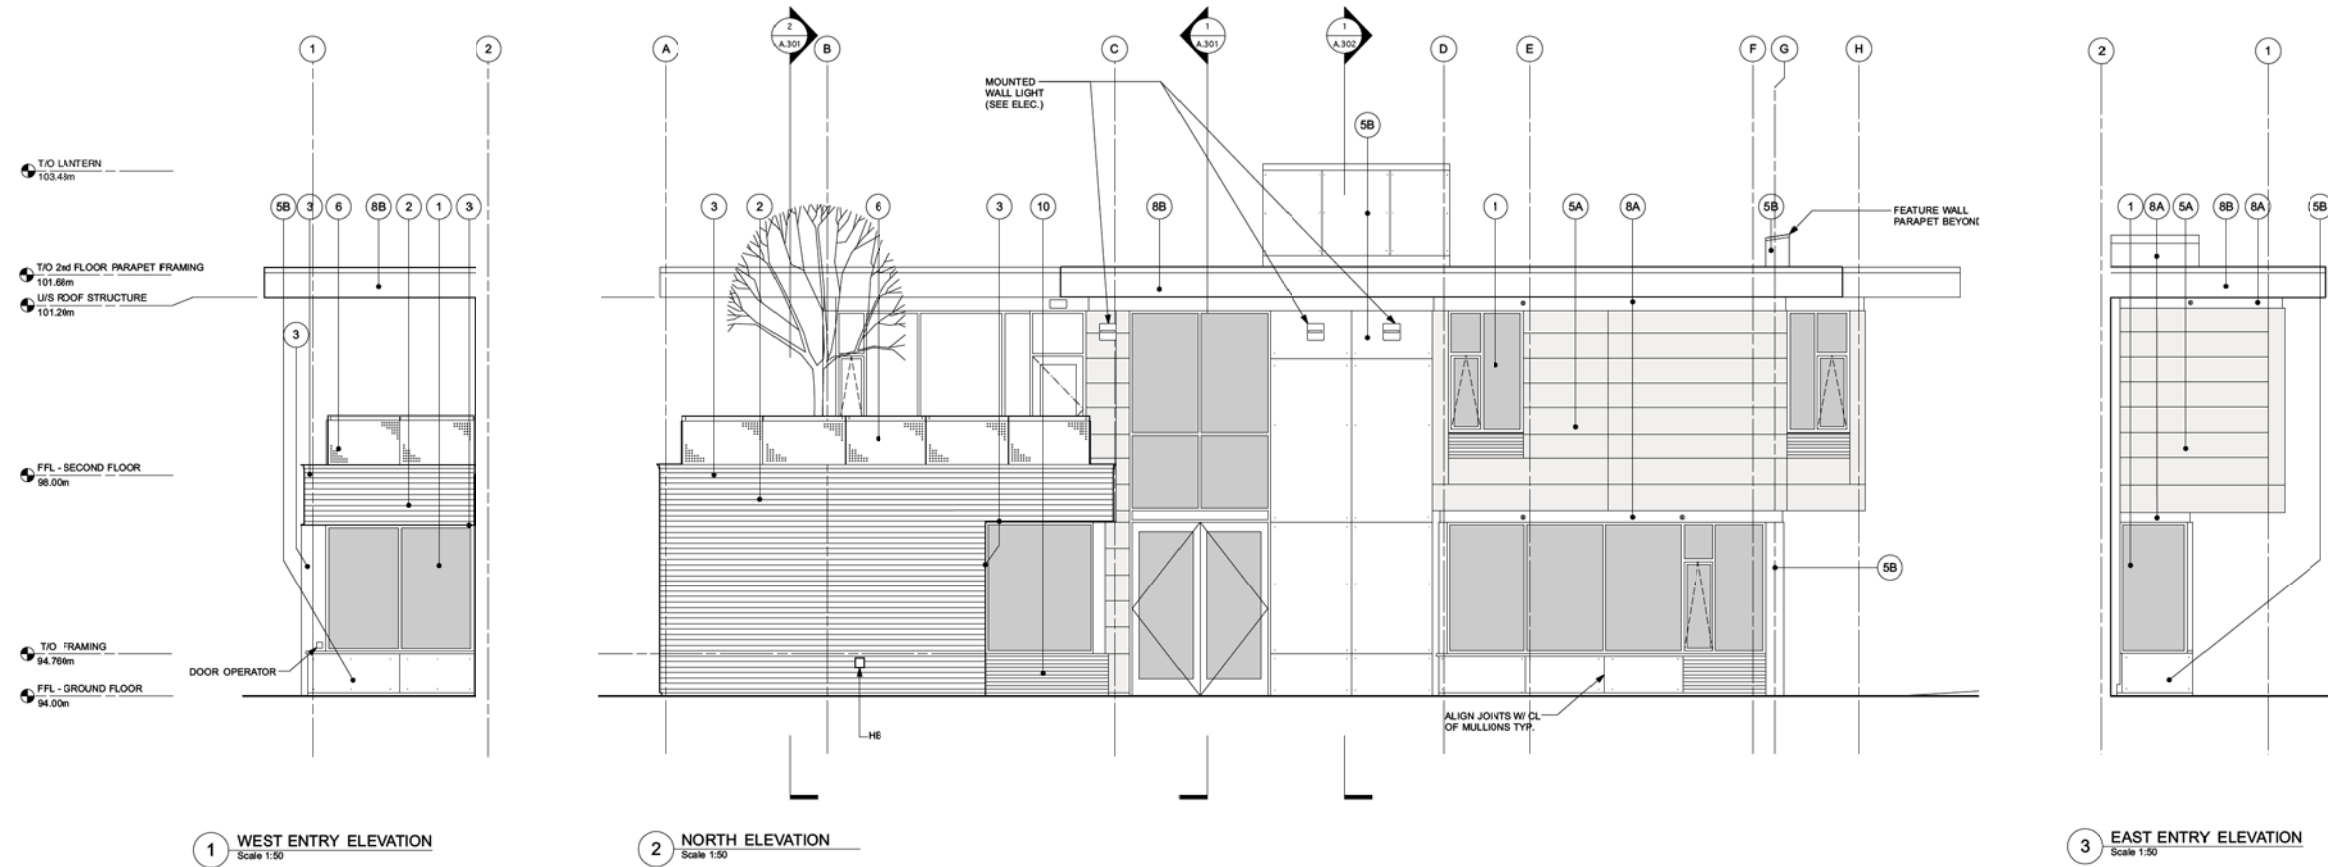

NOTES:
This drawing is the property of Urban Arts Architecture and may not be reproduced without their permission and unless the reproduction carries their name. All designs and all other information shown on this drawing are for use on the specified project only and shall not be used otherwise without written permission of this office.
The Contractor shall check and verify all dimensions and report any discrepancies before proceeding.
Do not scale drawings.

MATERIAL LEGEND

- ① DOUBLE GLAZED, THERMALLY BROKEN ALUMINUM CURTAIN WALL
- ② WHITE CONCRETE BRICK
- ③ PLATE STEEL CAP, GALVANIZED
- ④ WOOD COLUMN W/ STRUCTURAL STEEL BASE
- ⑤ ALUM. PANEL SYSTEM
- ⑥ CEMENTITIOUS PANEL SYSTEM - FACE SCREWED
- ⑦ PERFORATED ALUMINUM
- ⑧ INSULATED METAL DOORS IN PRESSED STEEL FRAME
- ⑨ METAL FASCIA FLASHING, COLOR: SILVER
- ⑩ METAL FASCIA FLASHING, COLOR: ZINC GREY
- ⑪ POURED IN PLACE CONCRETE, SEALED
- ⑫ TYPICAL TRICKLE VENT, PT. FIN. TO MATCH ALUM. PANEL SYSTEM
- ⑬ LOUVRES, PT. FIN. SEE MECHANICAL
- ⑭ HOLLOW METAL DOORS, IN PRESSED STEEL FRAME, PT. FIN.
- ⑮ RAIN WATER LEADER
- ⑯ SPRINKLER HEAD
- ⑰ HOSE, BBL, SEE MECHANICAL

11/19/2013: Issued for Tender and B.P.
10/18/2013: 100% - Issued for Client Review
08/16/2013: 95% Complete - For Client Review
07/31/2013: 95% Coordination
07/16/2013: Client Review


DATE ISSUE

ESC


UBC ENGINEERING
STUDENT CENTRE

ELEVATIONS


A.204

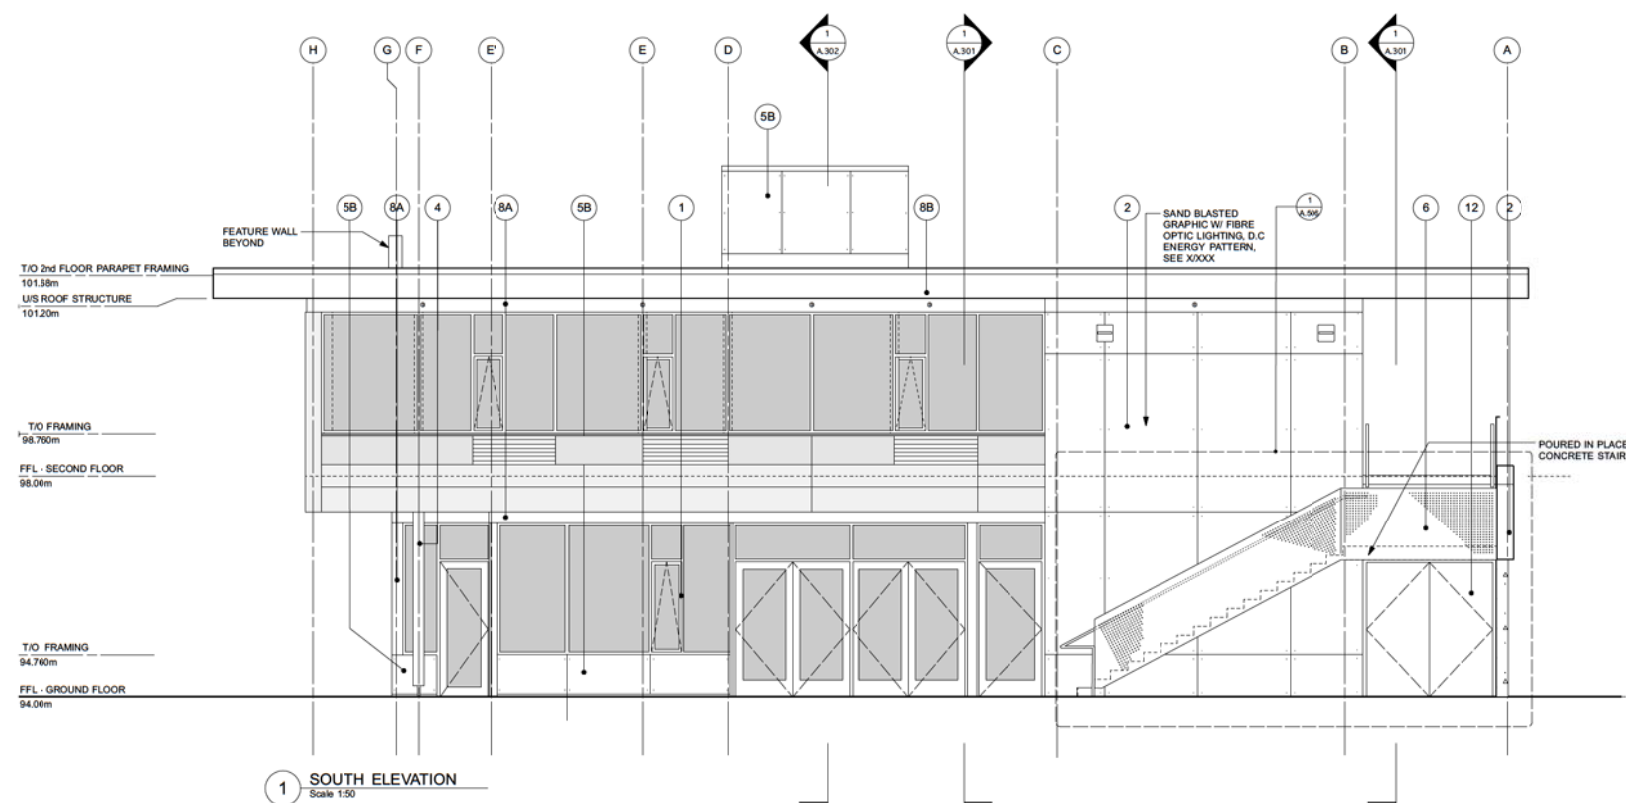

1 SOUTH ELEVATION
Scale 1:50

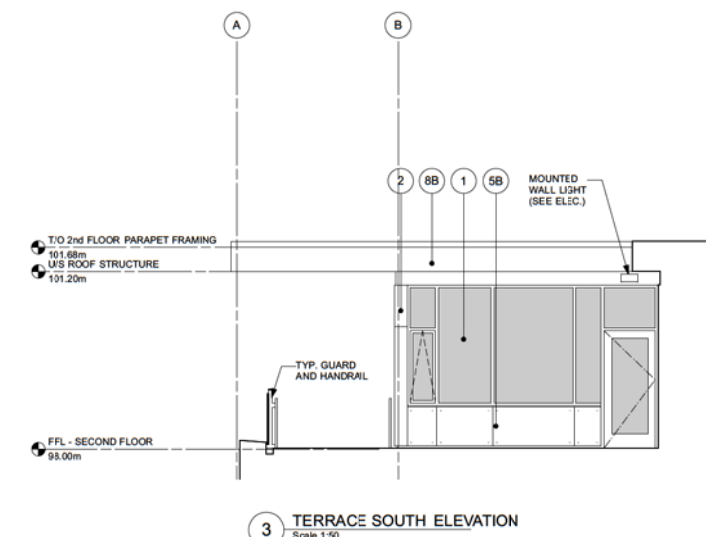

3 TERRACE SOUTH ELEVATION
Scale 1:50

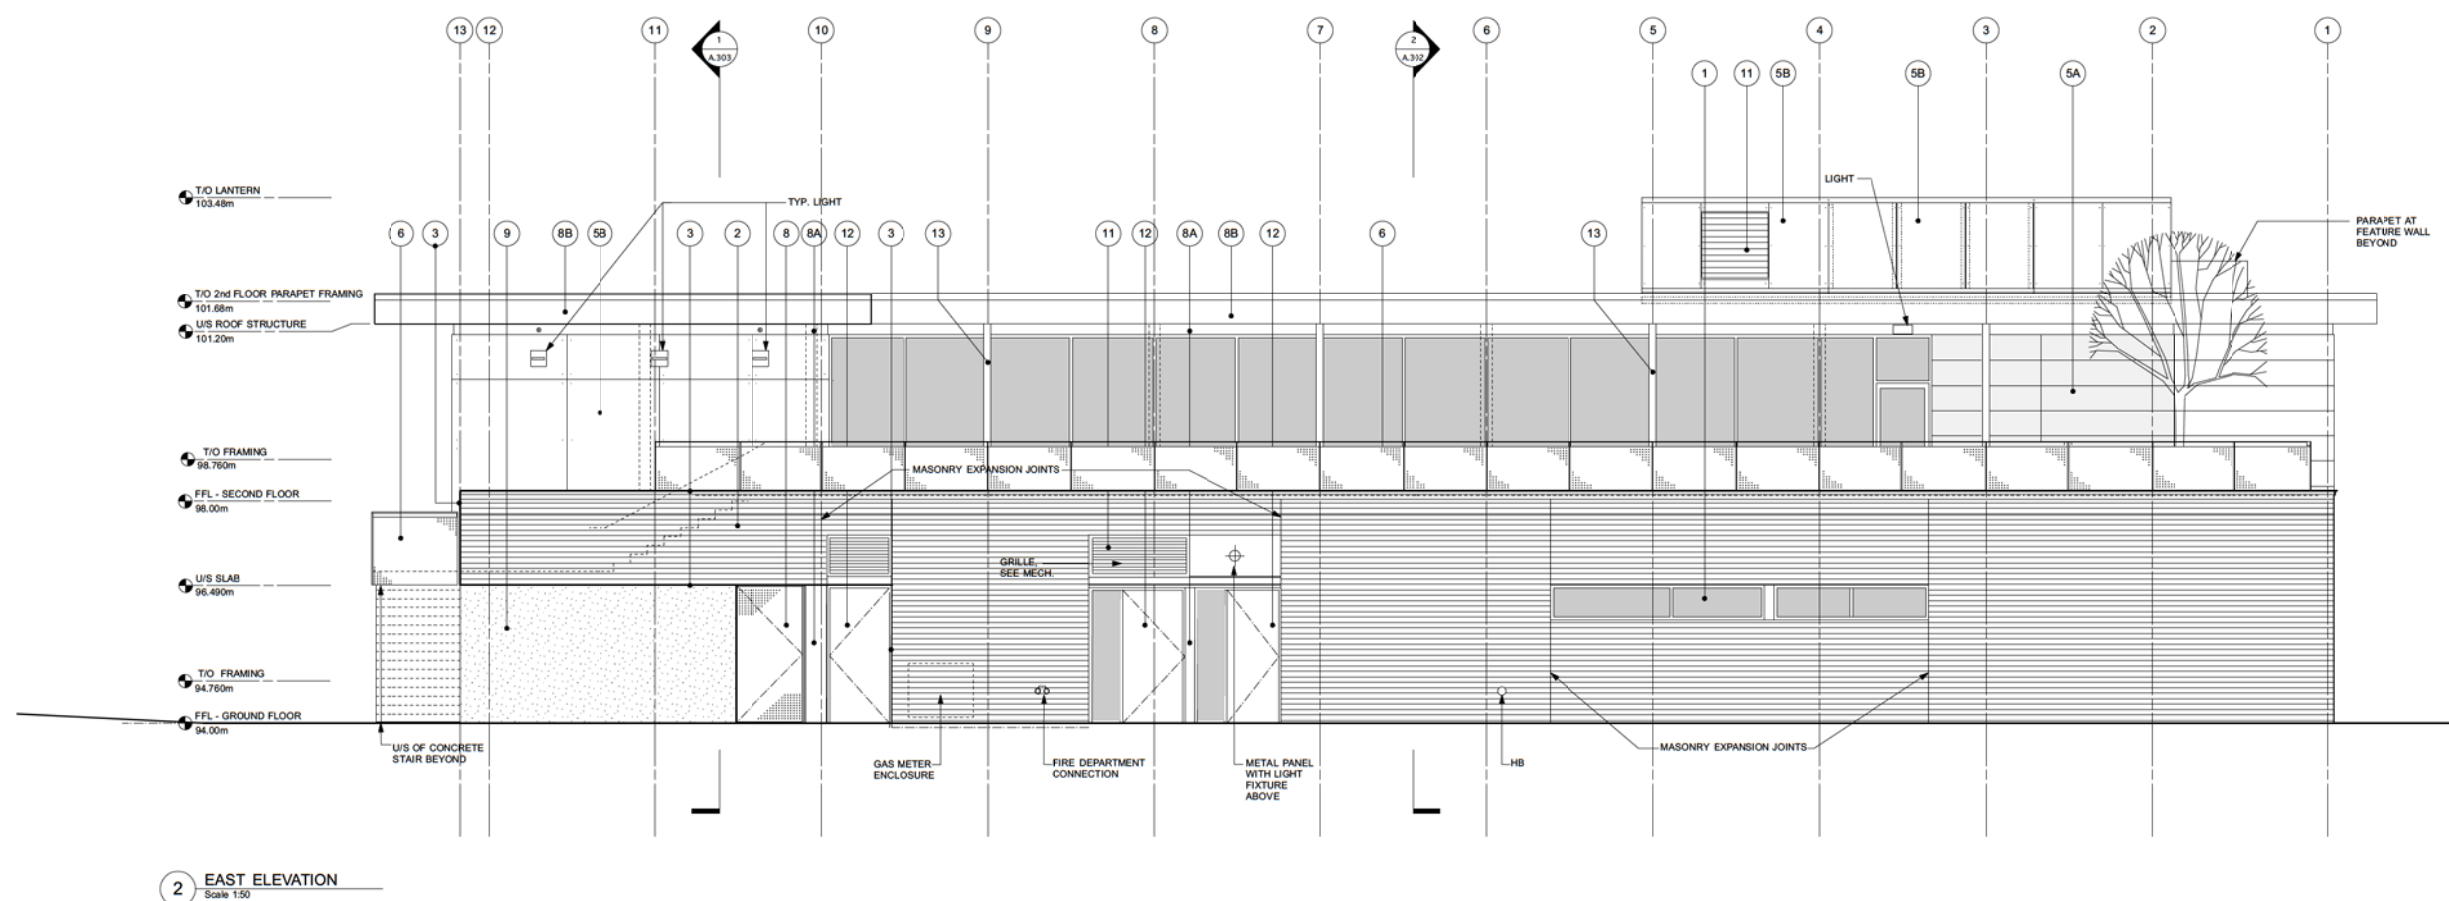


2 EAST ELEVATION
Scale 1:50


NOTES:
This drawing is the property of Urban Arts Architecture and may not be reproduced without their permission and unless the reproduction carries their name. All designs and all other information shown on this drawing are for use on the specified project only and shall not be used otherwise without written permission of this office.
The Contractor shall check and verify all dimensions and report any discrepancies before proceeding.
Do not scale drawings.

LEGEND

----- 45 MIN FIRE SEPARATION

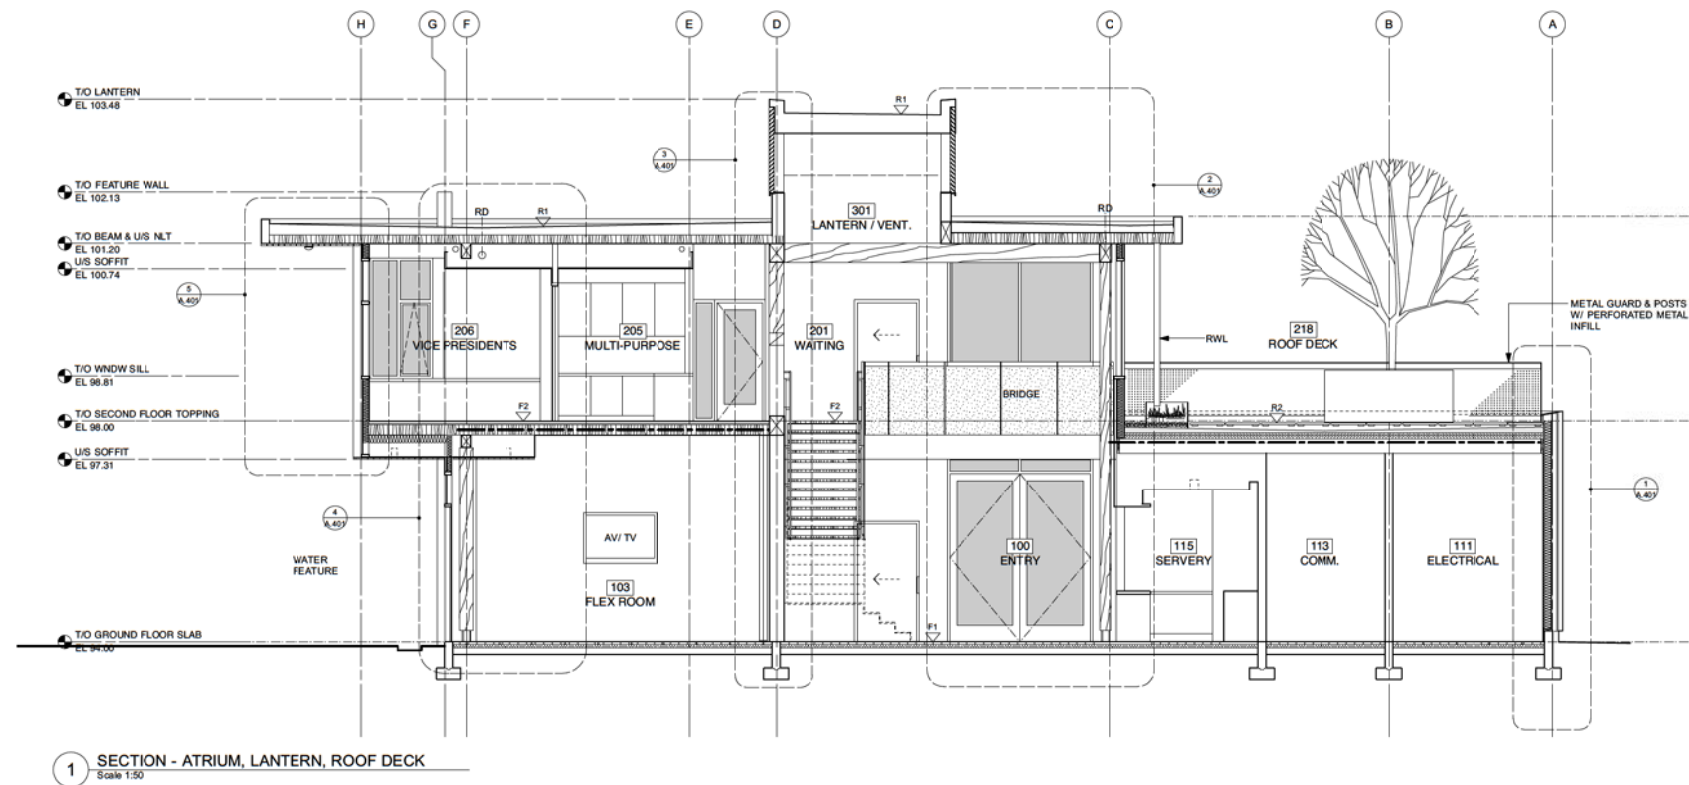

1 SECTION - ATRIUM, LANTERN, ROOF DECK
Scale 1:50

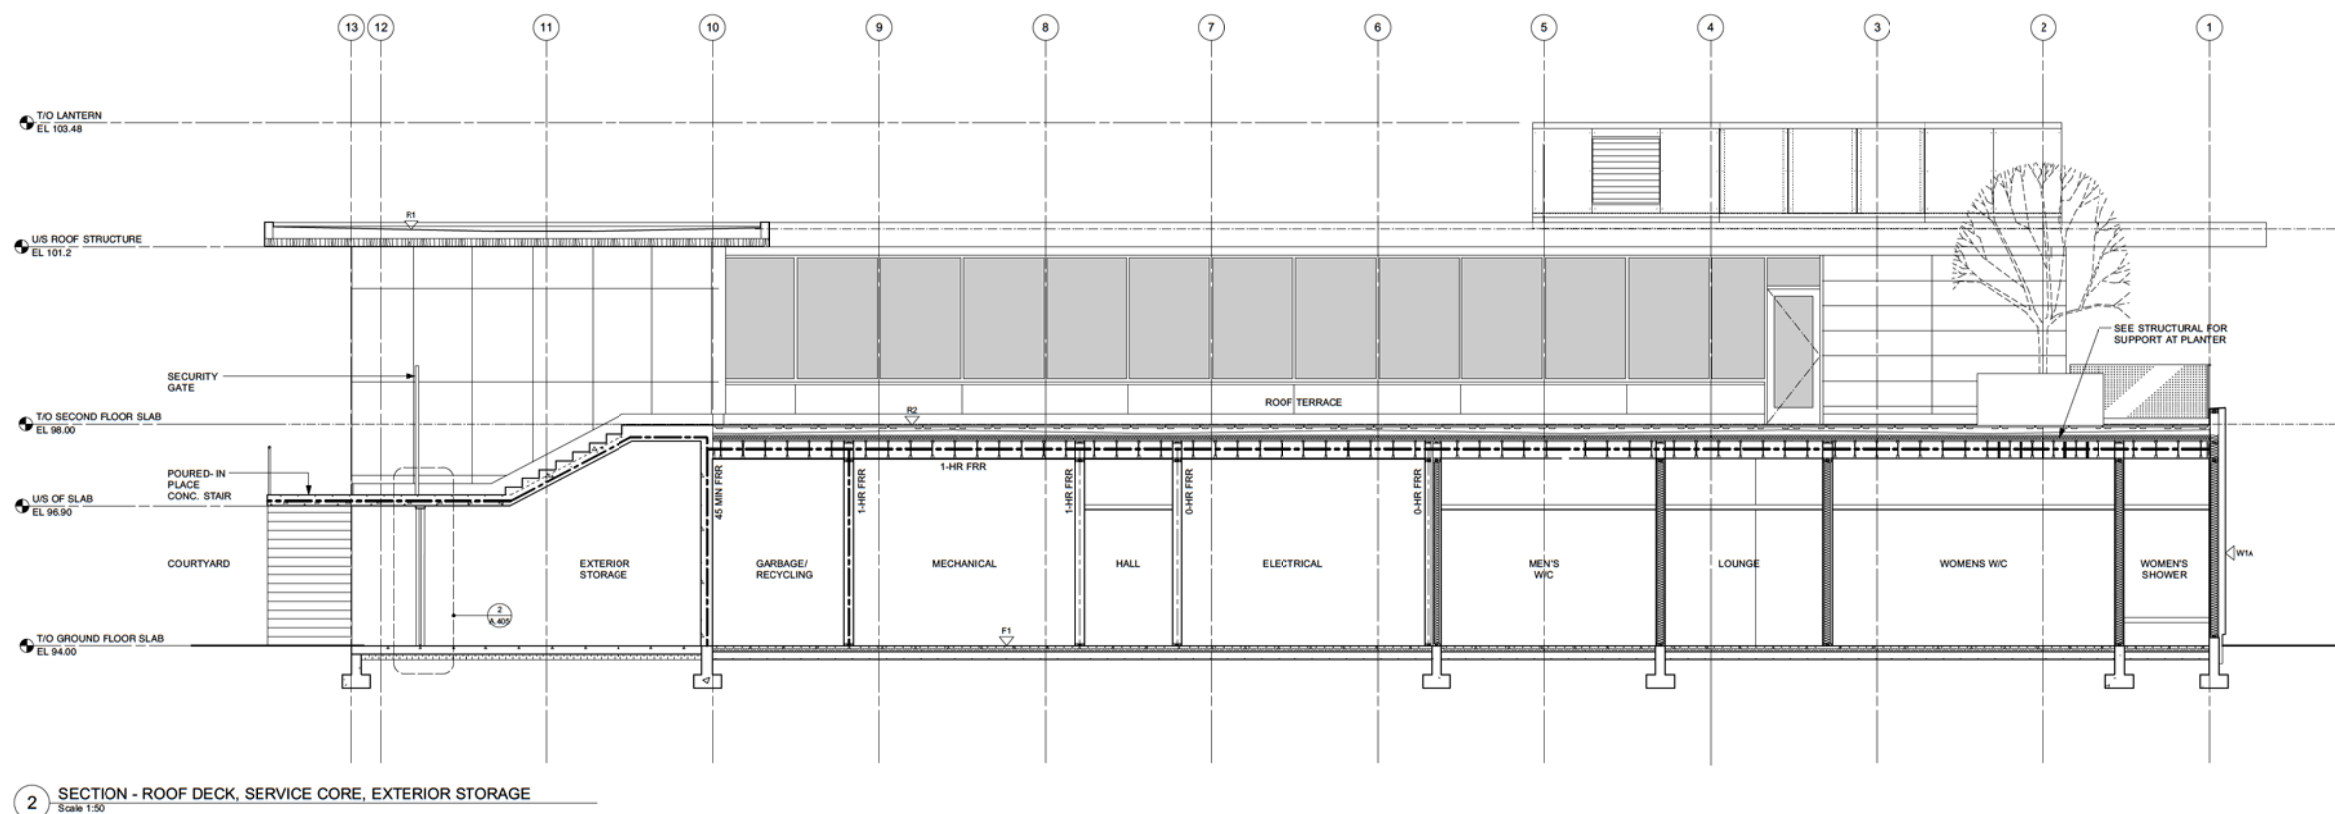

2 SECTION - ROOF DECK, SERVICE CORE, EXTERIOR STORAGE
Scale 1:50

11 19 2013: Issued for Tender and B.P.
10 18 2013: 100% Complete - Issued for Client Review
08 16 2013: 99% Complete - Issued for Client Review
07 31 2013: 95% Coordination
07 15 2013: Client Review
05 14 2013: Issued to Consultants

DATE ISSUE

ESC


UBC ENGINEERING
STUDENT CENTRE

BUILDING
SECTIONS


A.301

NOTES:
This drawing is the property of Urban Arts Architecture and may not be reproduced without their permission and unless the reproduction carries their name. All designs and all other information shown on this drawing are for use on the specified project only and shall not be used otherwise without written permission of this office.
The Contractor shall check and verify all dimensions and report any discrepancies before proceeding.
Do not scale drawings.

LEGEND
----- 45 MIN FIRE SEPARATION

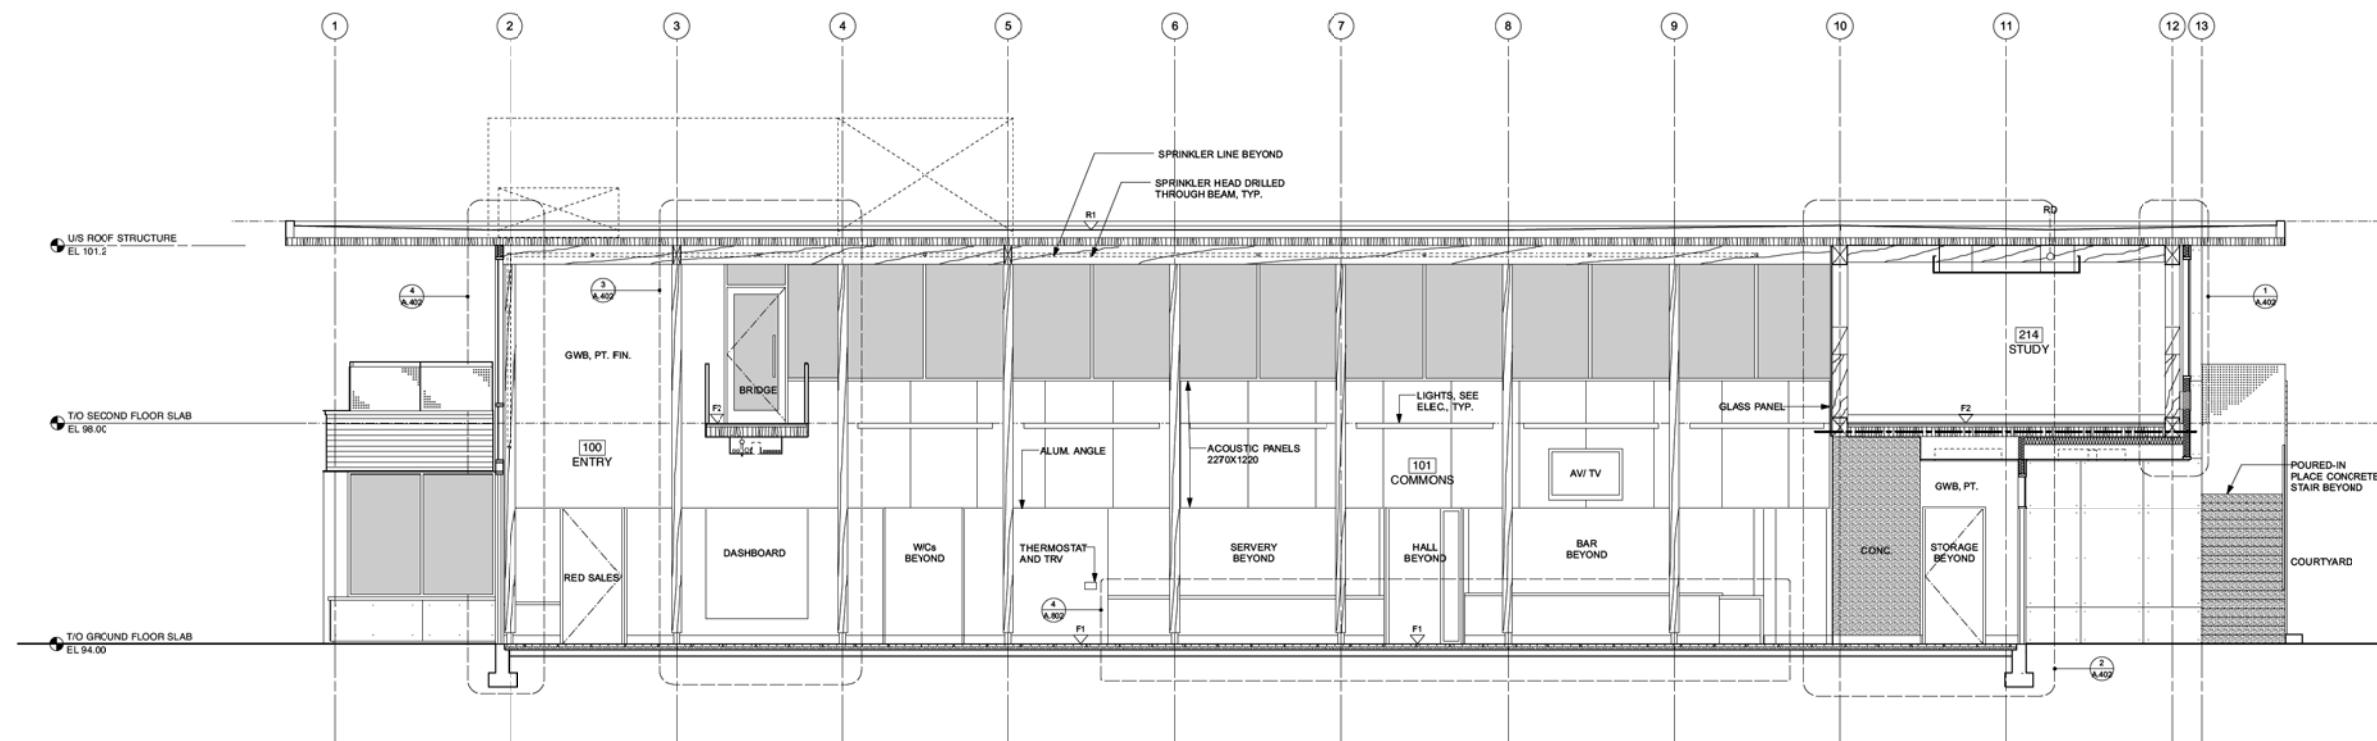

1 SECTION - ENTRY, ATRIUM + STUDY ROOM LOOKING EAST
Scale 1:50

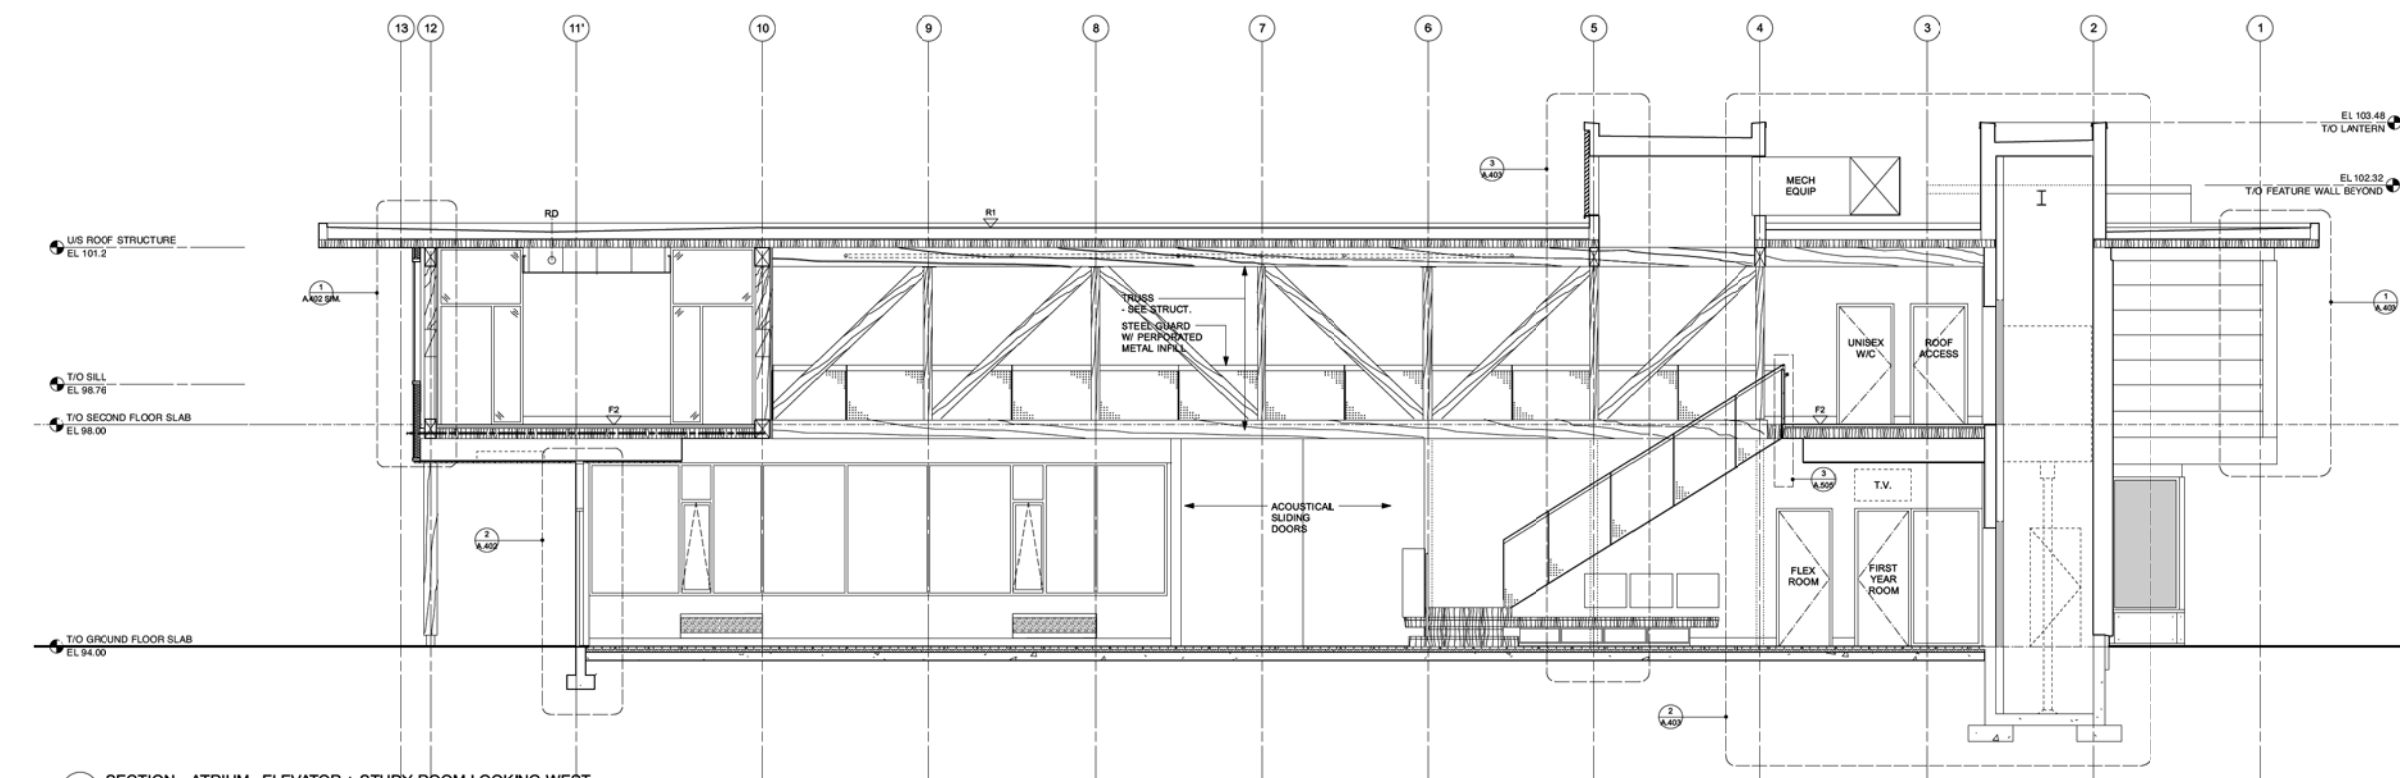

2 SECTION - ATRIUM, ELEVATOR + STUDY ROOM LOOKING WEST
Scale 1:50

11 19 2013: Issued for Tender and B.P.
10 18 2013: 100% Complete - Issued for Client Review
08 16 2013: 99% Complete - Issued for Client Review
07 31 2013: 65% Coordination
07 15 2013: Client Review
05 14 2013: Issued to Consultants

DATE ISSUE


ESC
UBC ENGINEERING
STUDENT CENTRE

BUILDING
SECTIONS

A.302

NOTES:
This drawing is the property of Urban Arts Architecture and may not be reproduced without their permission and unless the reproduction carries their name. All designs and all other information shown on this drawing are for use on the specified project only and shall not be used otherwise without written permission of this office.
The Contractor shall check and verify all dimensions and report any discrepancies before proceeding.
Do not scale drawings.

LEGEND
----- 45 MIN FIRE SEPARATION

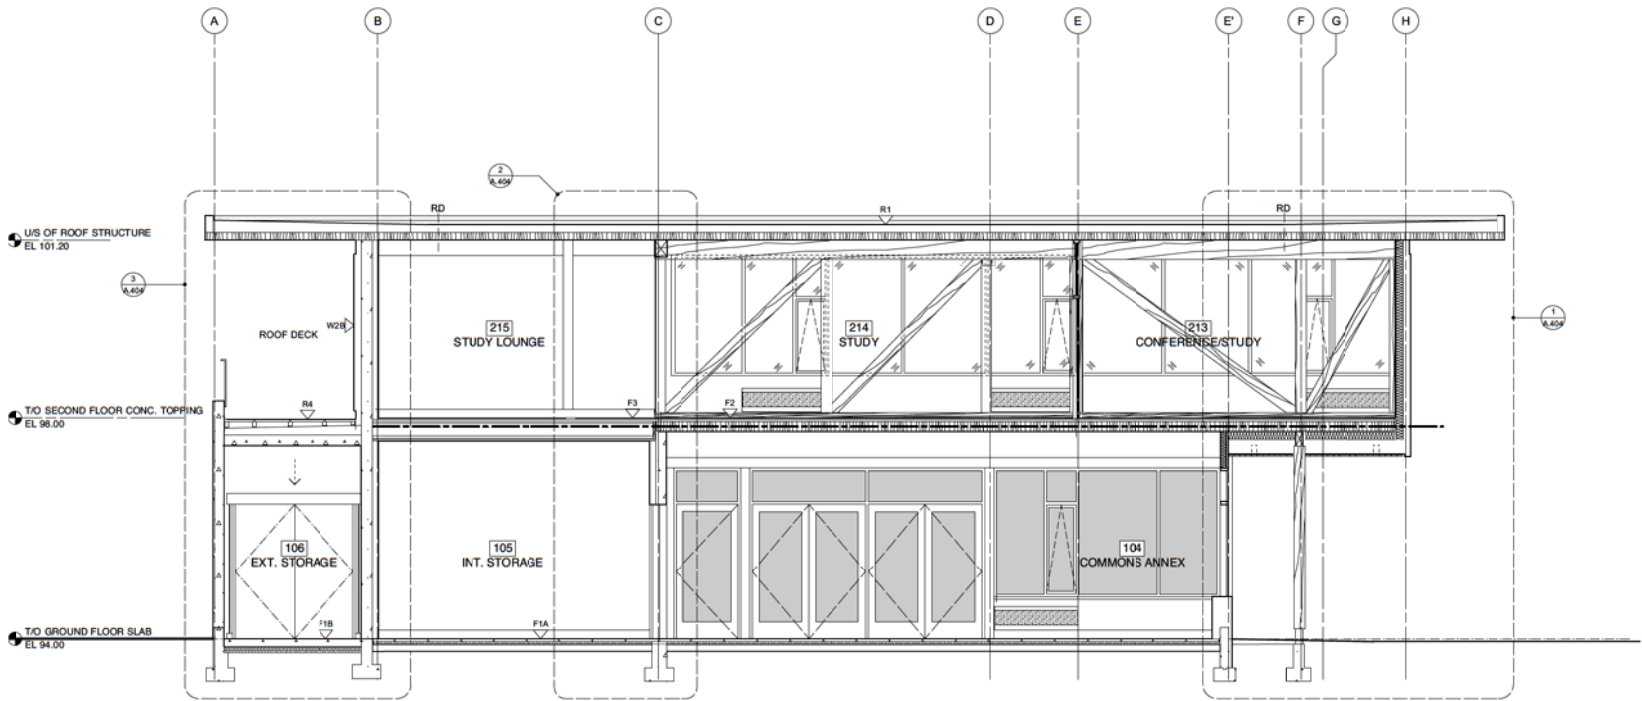

1 SECTION - STUDY ROOM, CONFERENCE, STORAGE + COMMONS LOOKING SOUTH
Scale 1:50

11 19 2013: Issued for Tender and B.P.
10 18 2013: 100% Complete - Issued for Client Review
08 16 2013: 99% Complete - Issued for Client Review
07 31 2013: 95% Coordination
07 15 2013: Client Review
05 14 2013: Issued to Consultants

DATE ISSUE

ESC
UBC ENGINEERING
STUDENT CENTRE

BUILDING
SECTIONS

A.303