



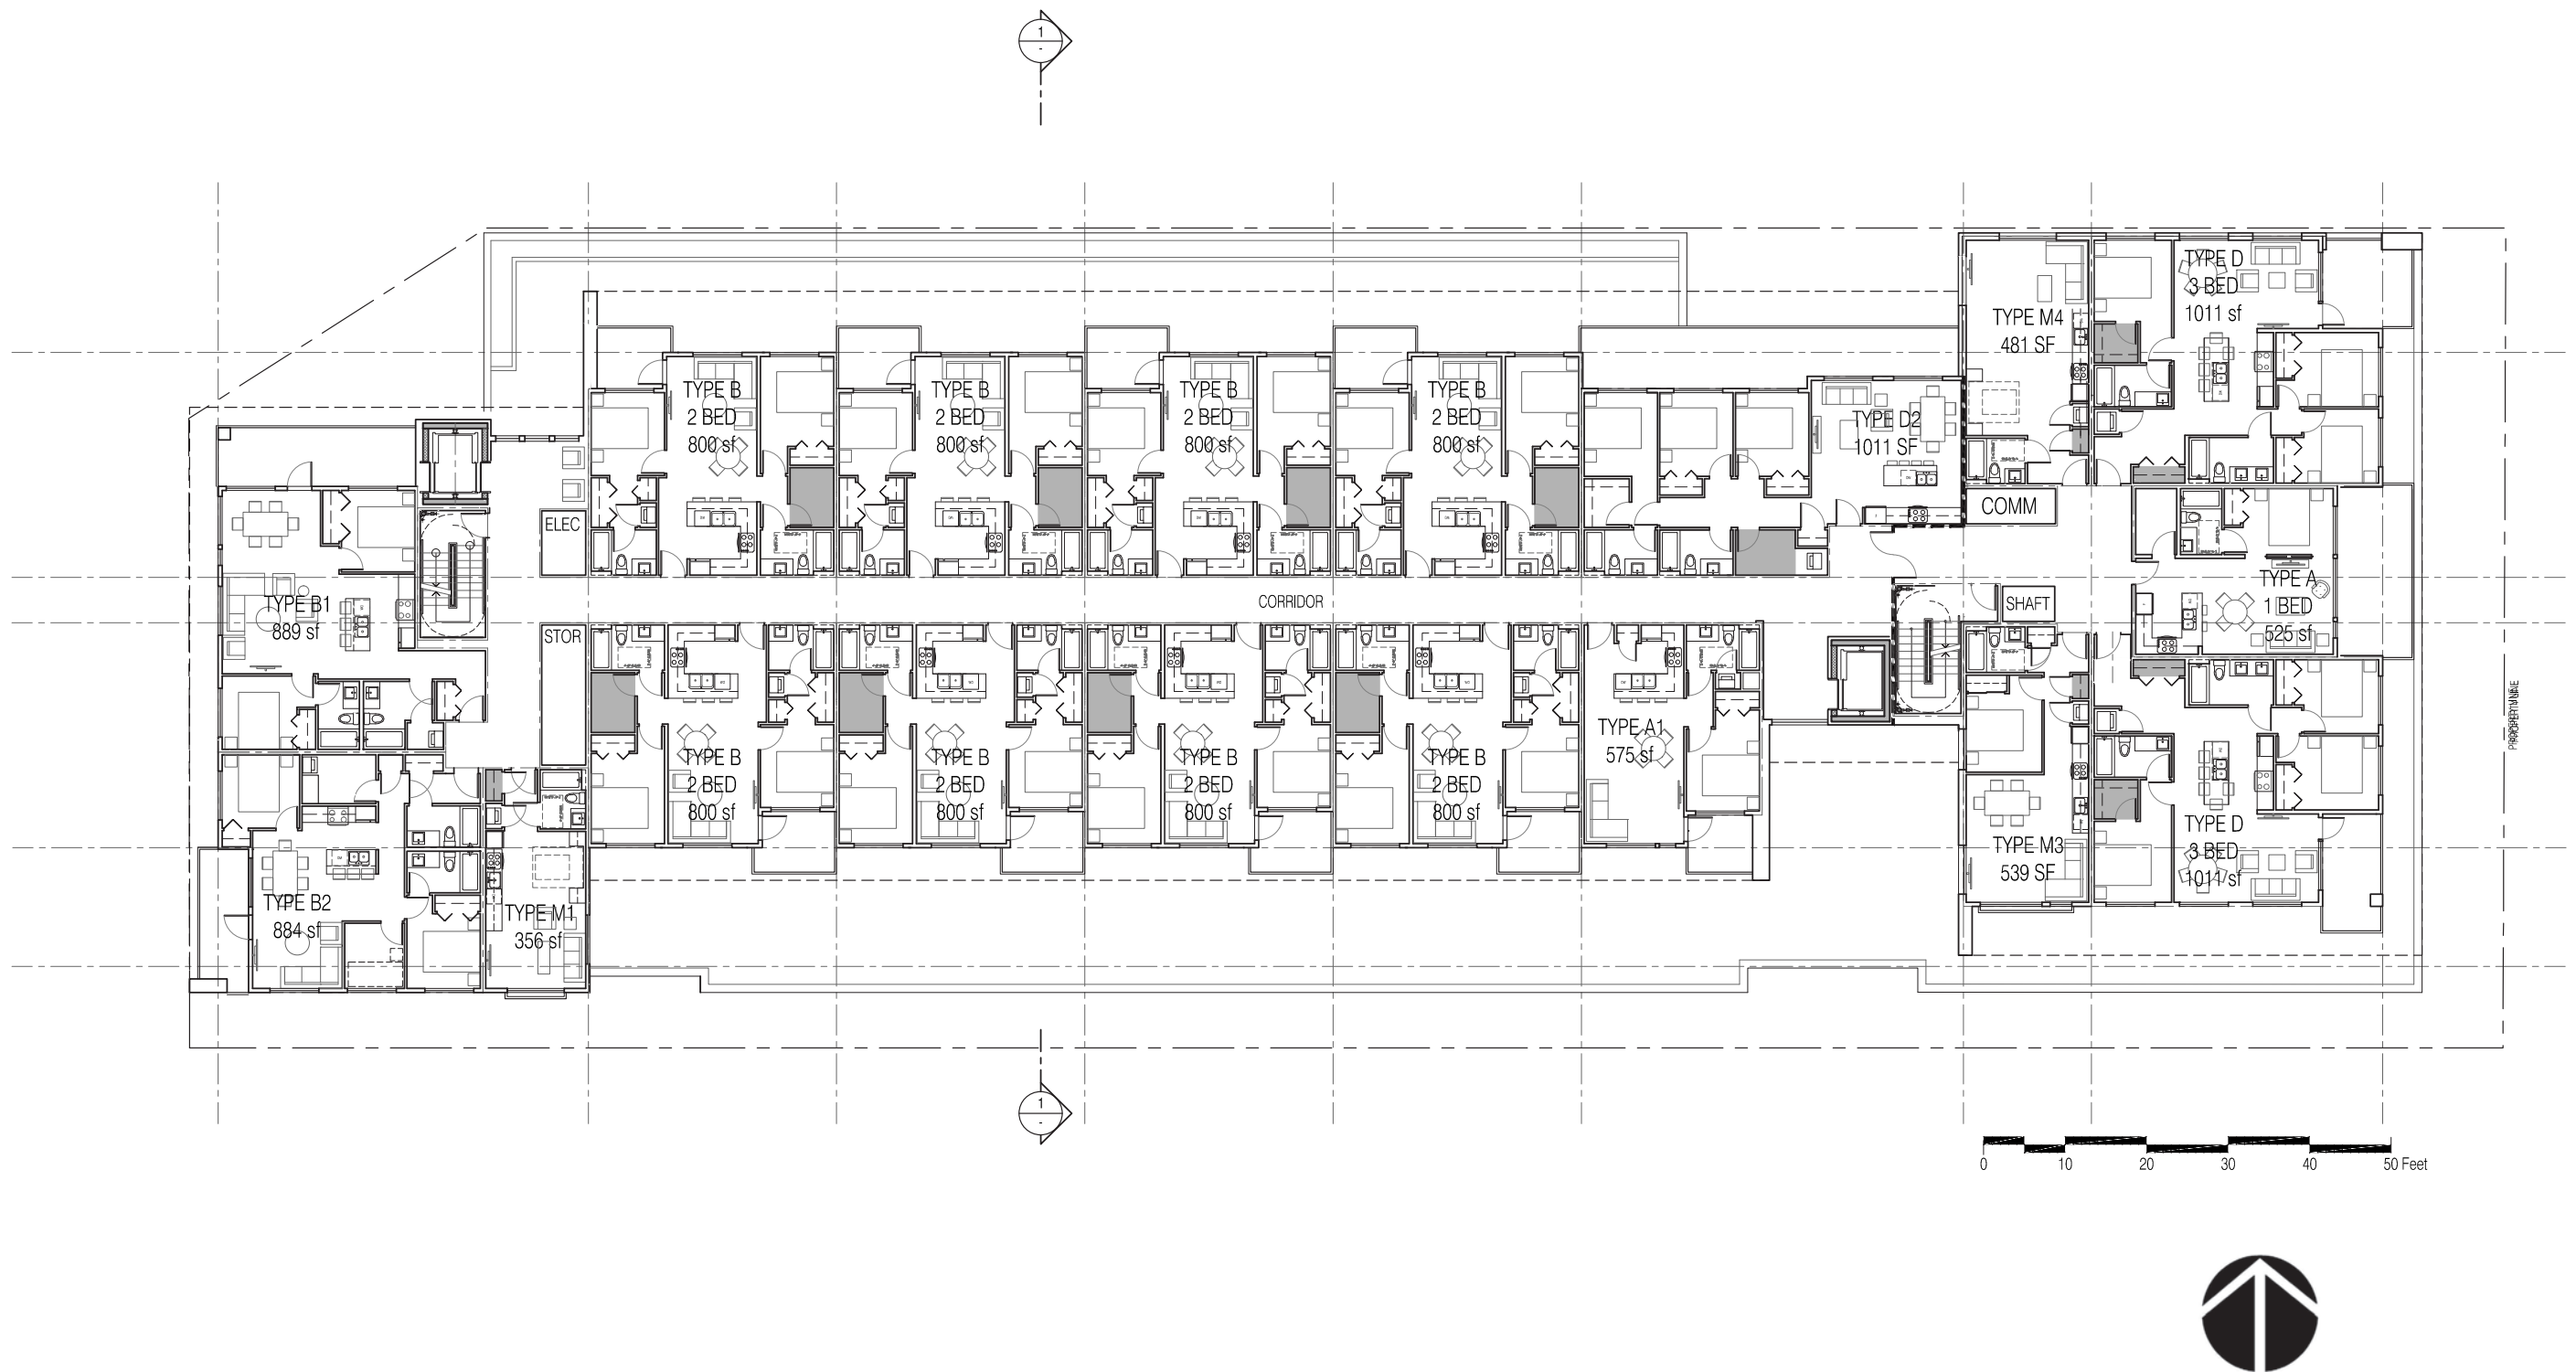


# PLANS - LEVELS 4-6

**AUDP SUBMISSION**  
MIXED USE BUILDING - LOT E - SOUTH CAMPUS  
June 4, 2015

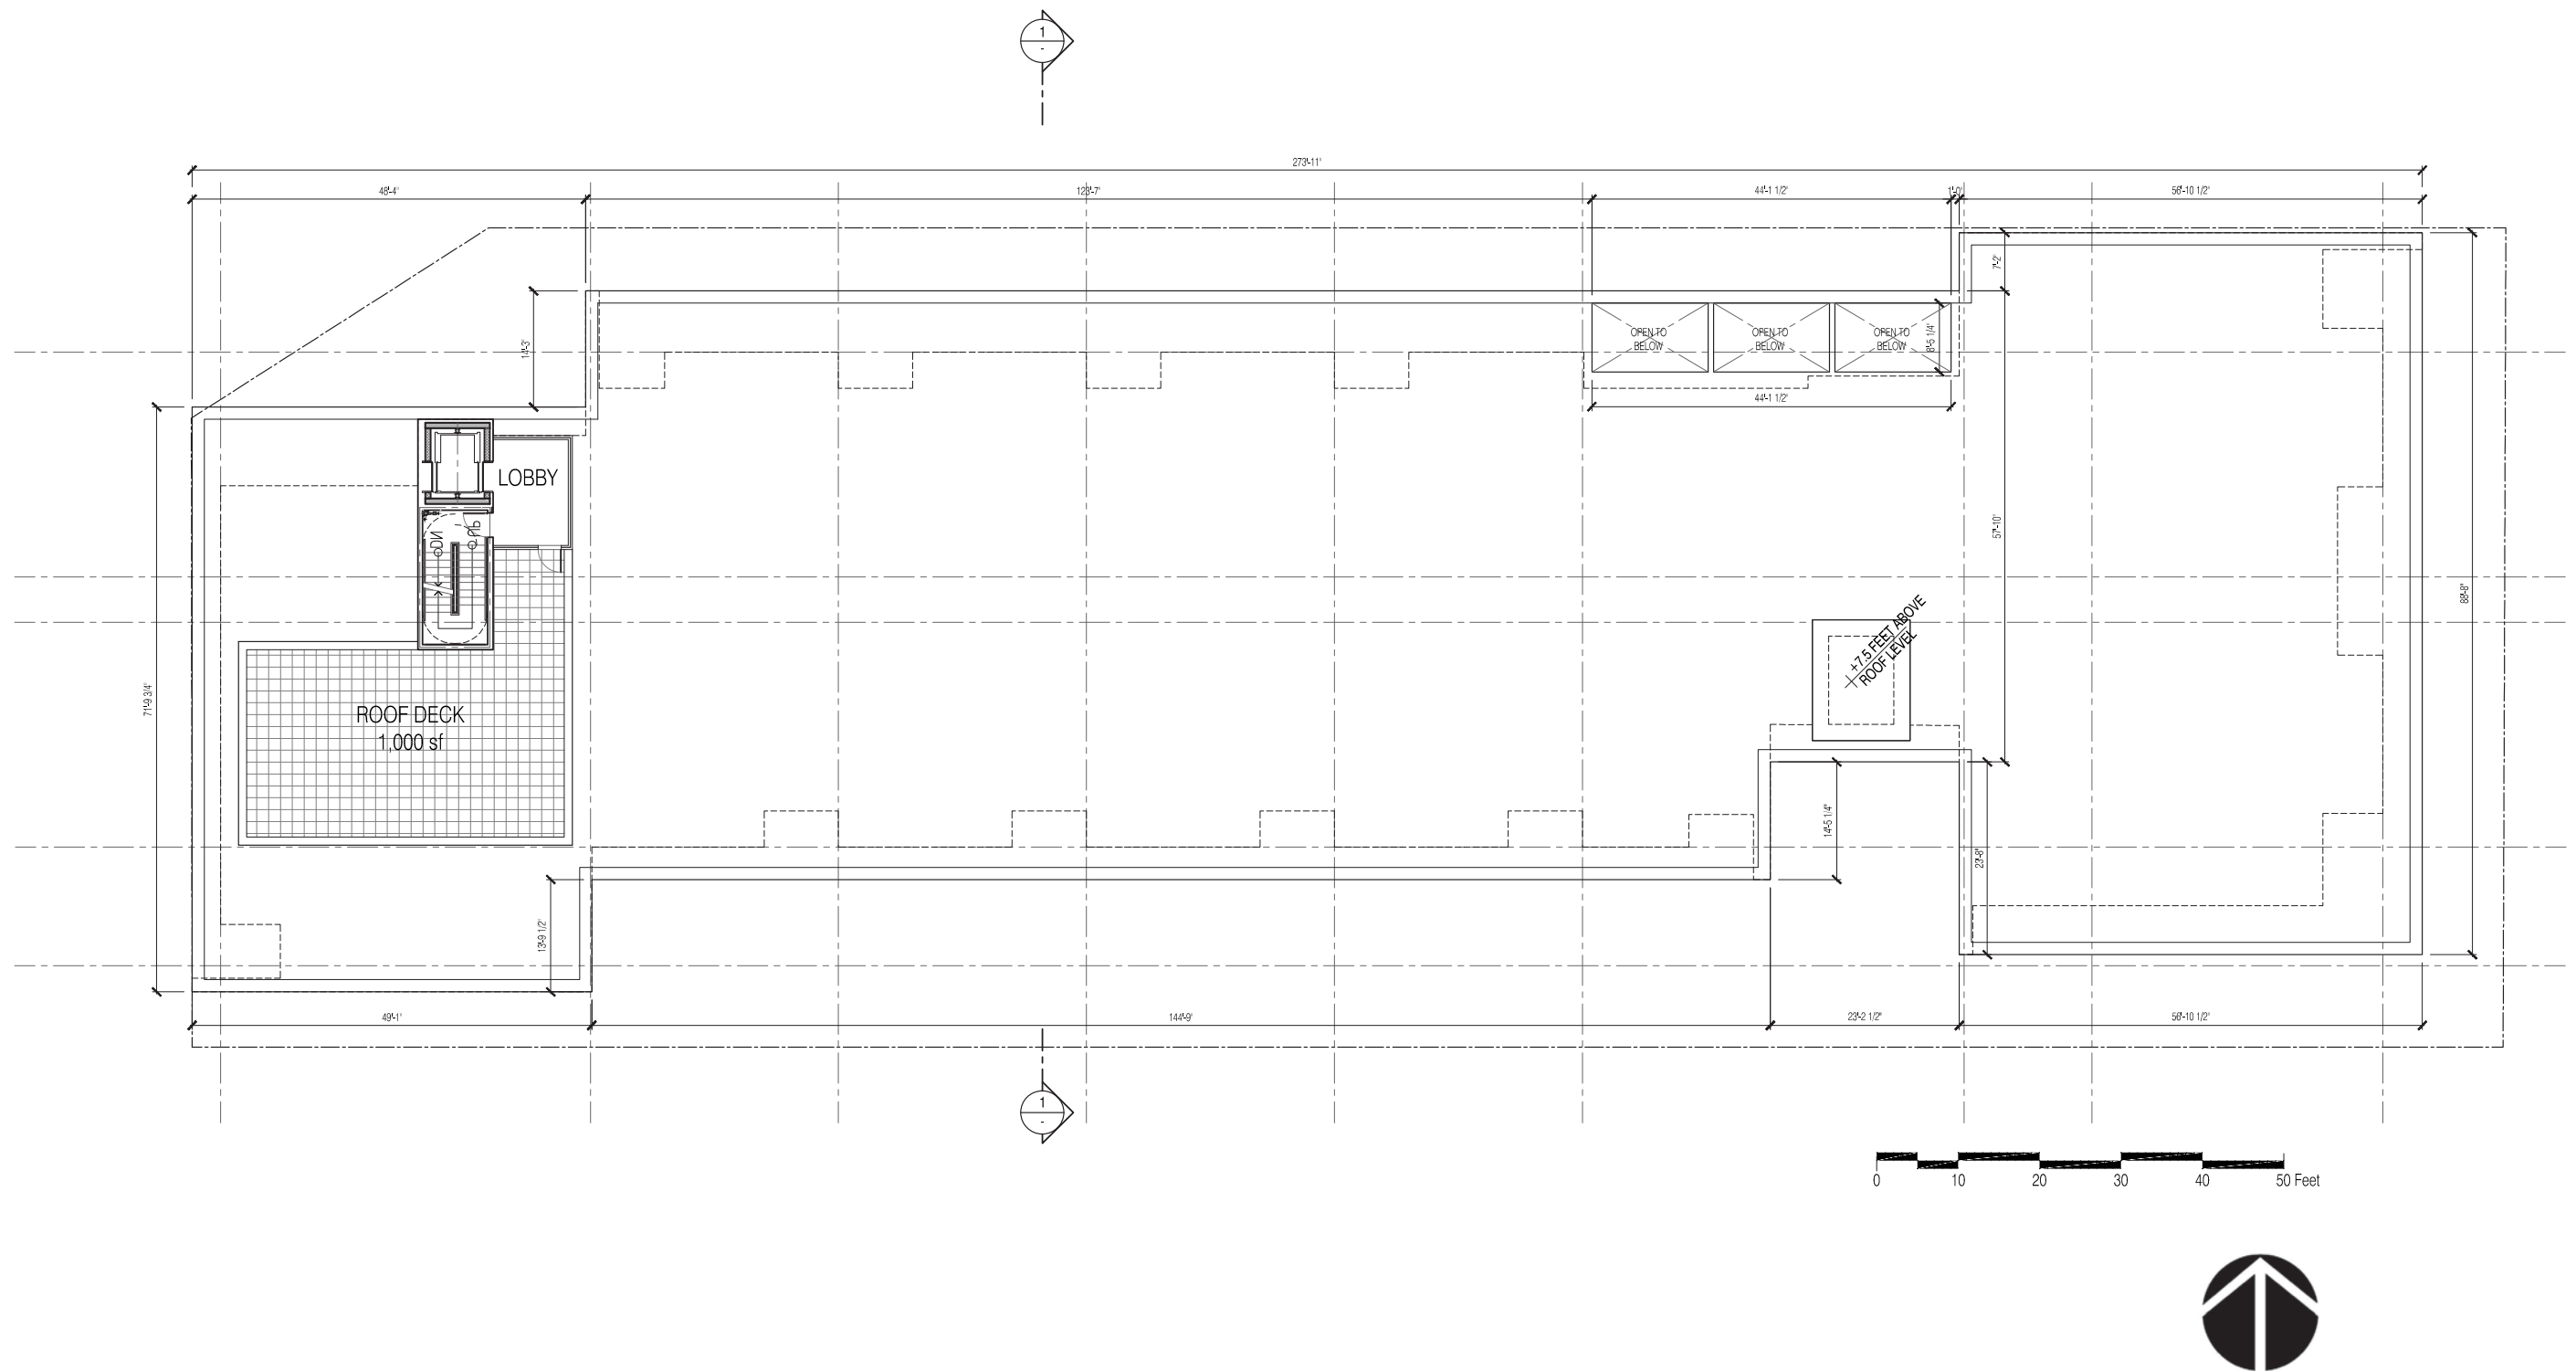


## PLANS - LEVEL ROOF

**AUDP SUBMISSION**  
 MIXED USE BUILDING - LOT E - SOUTH CAMPUS  
 June 4, 2015

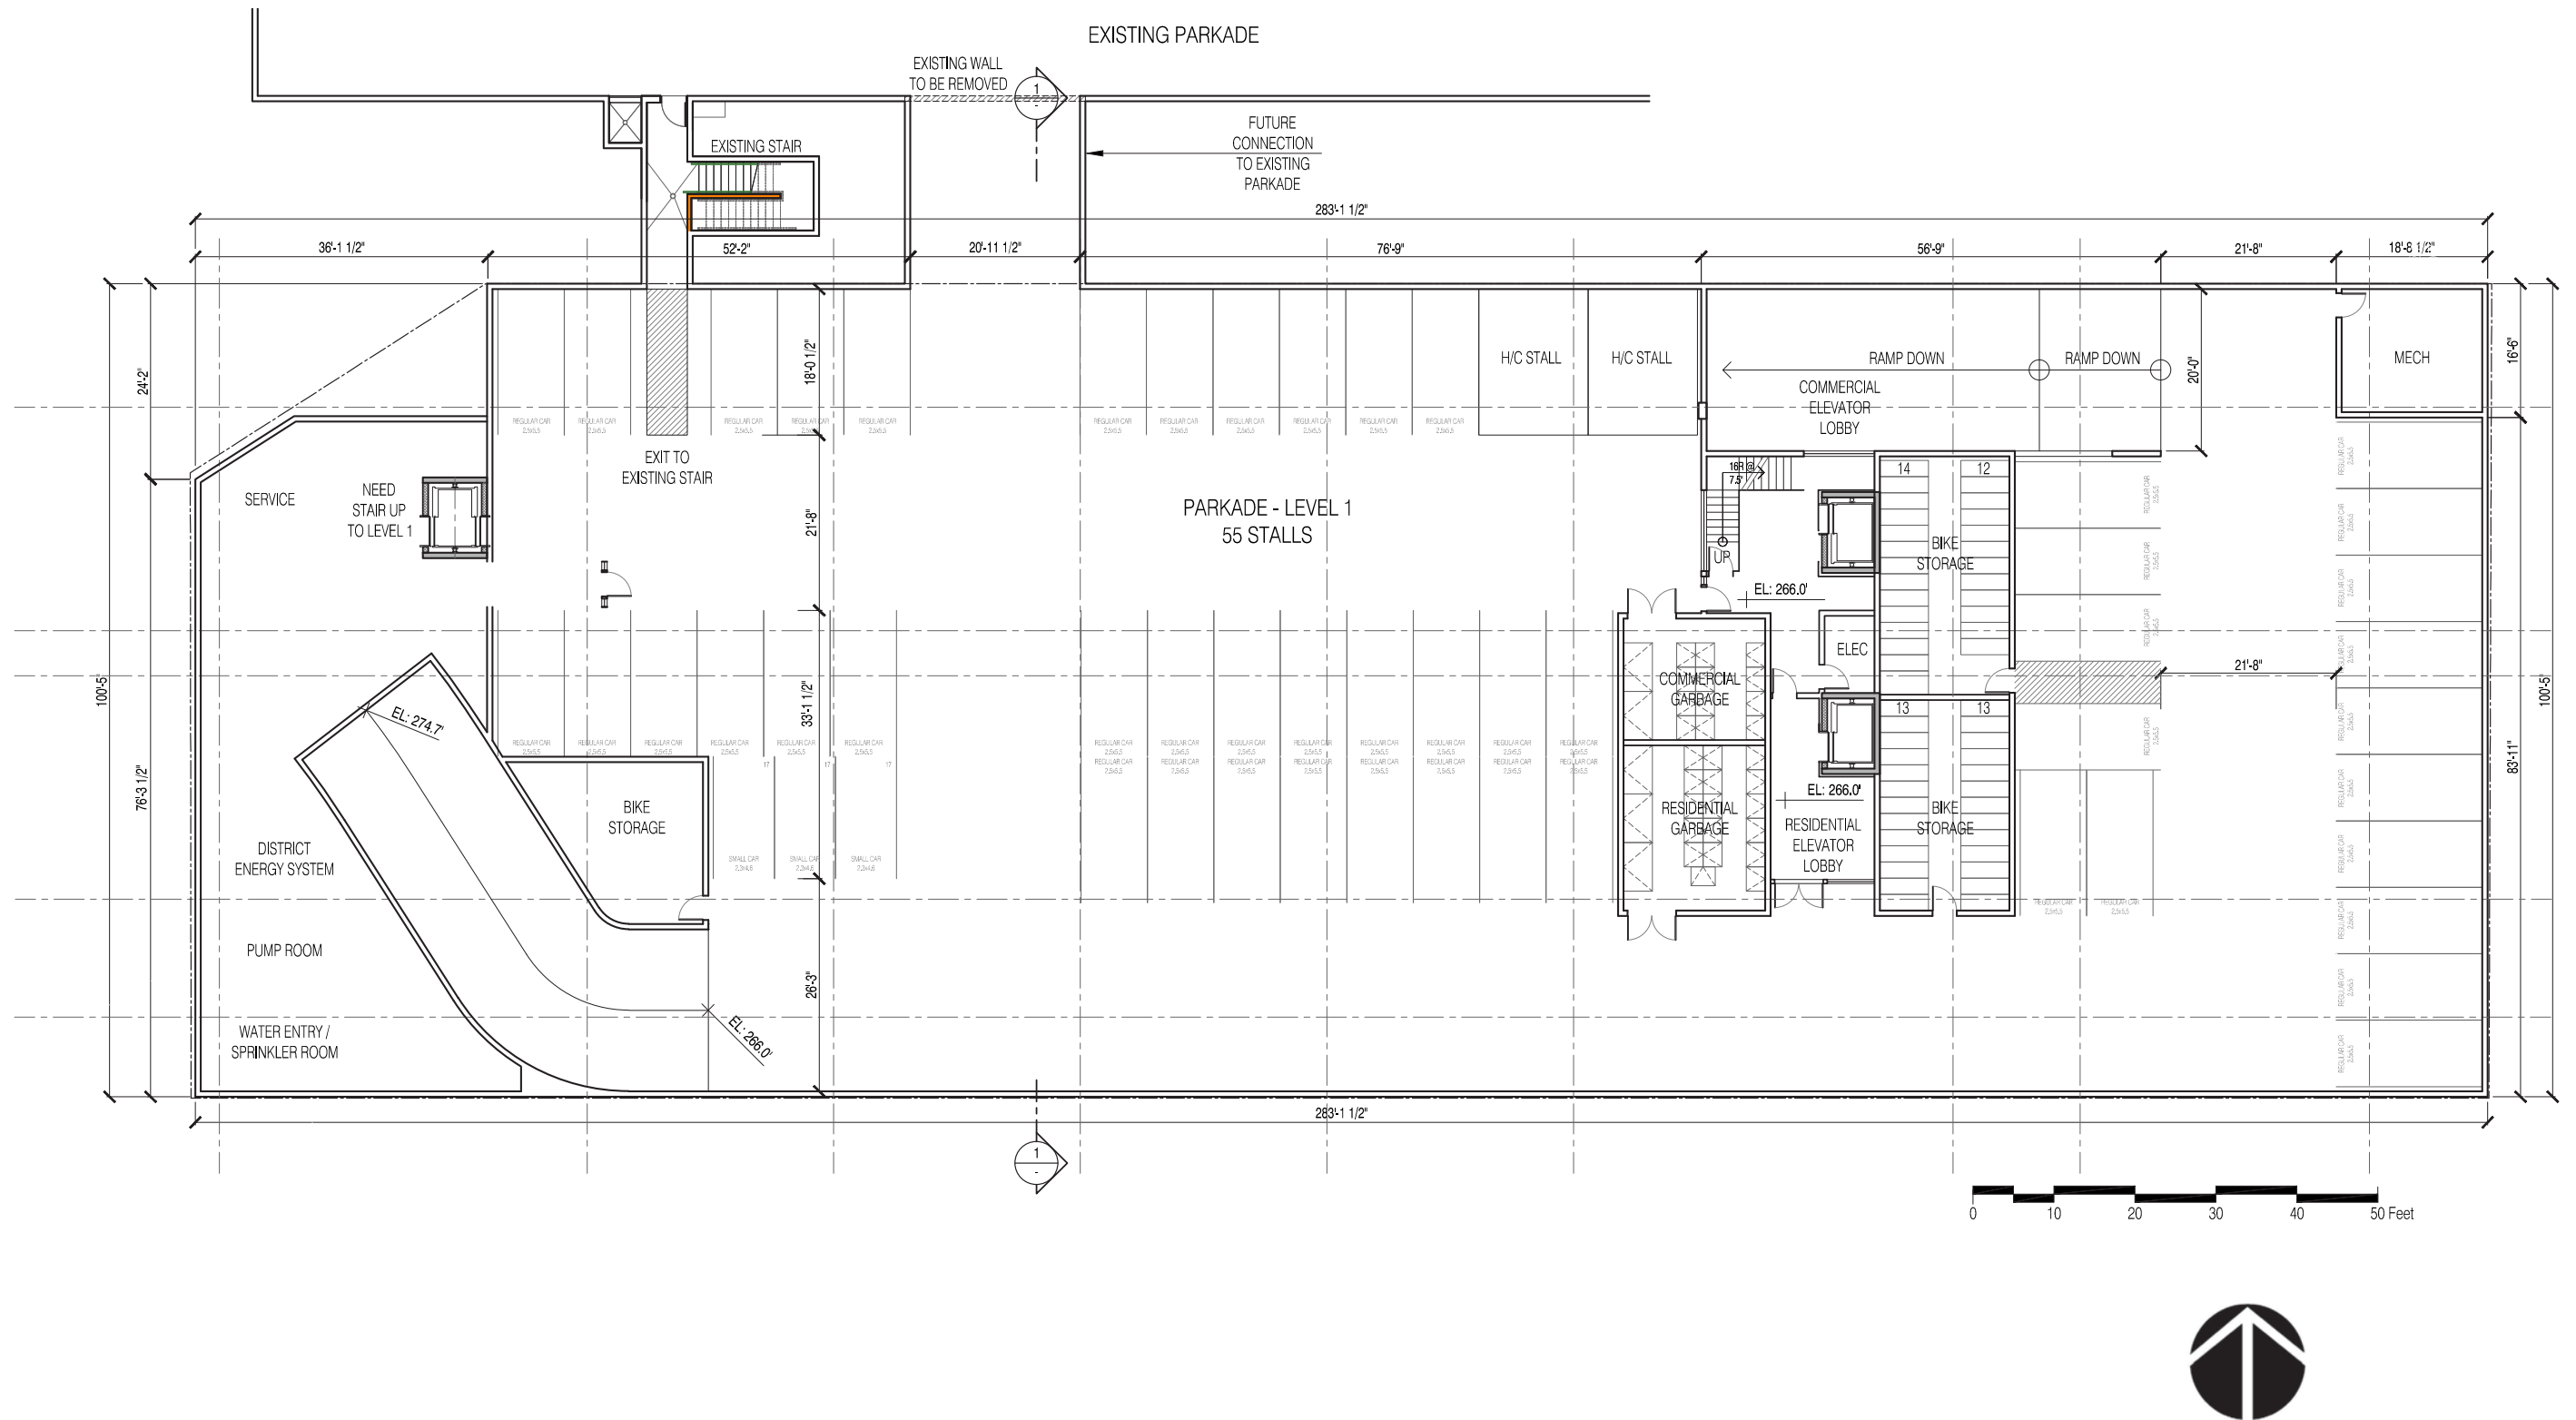

## PLANS - LEVEL P1

**AUDP SUBMISSION**  
 MIXED USE BUILDING - LOT E - SOUTH CAMPUS  
 June 4, 2015

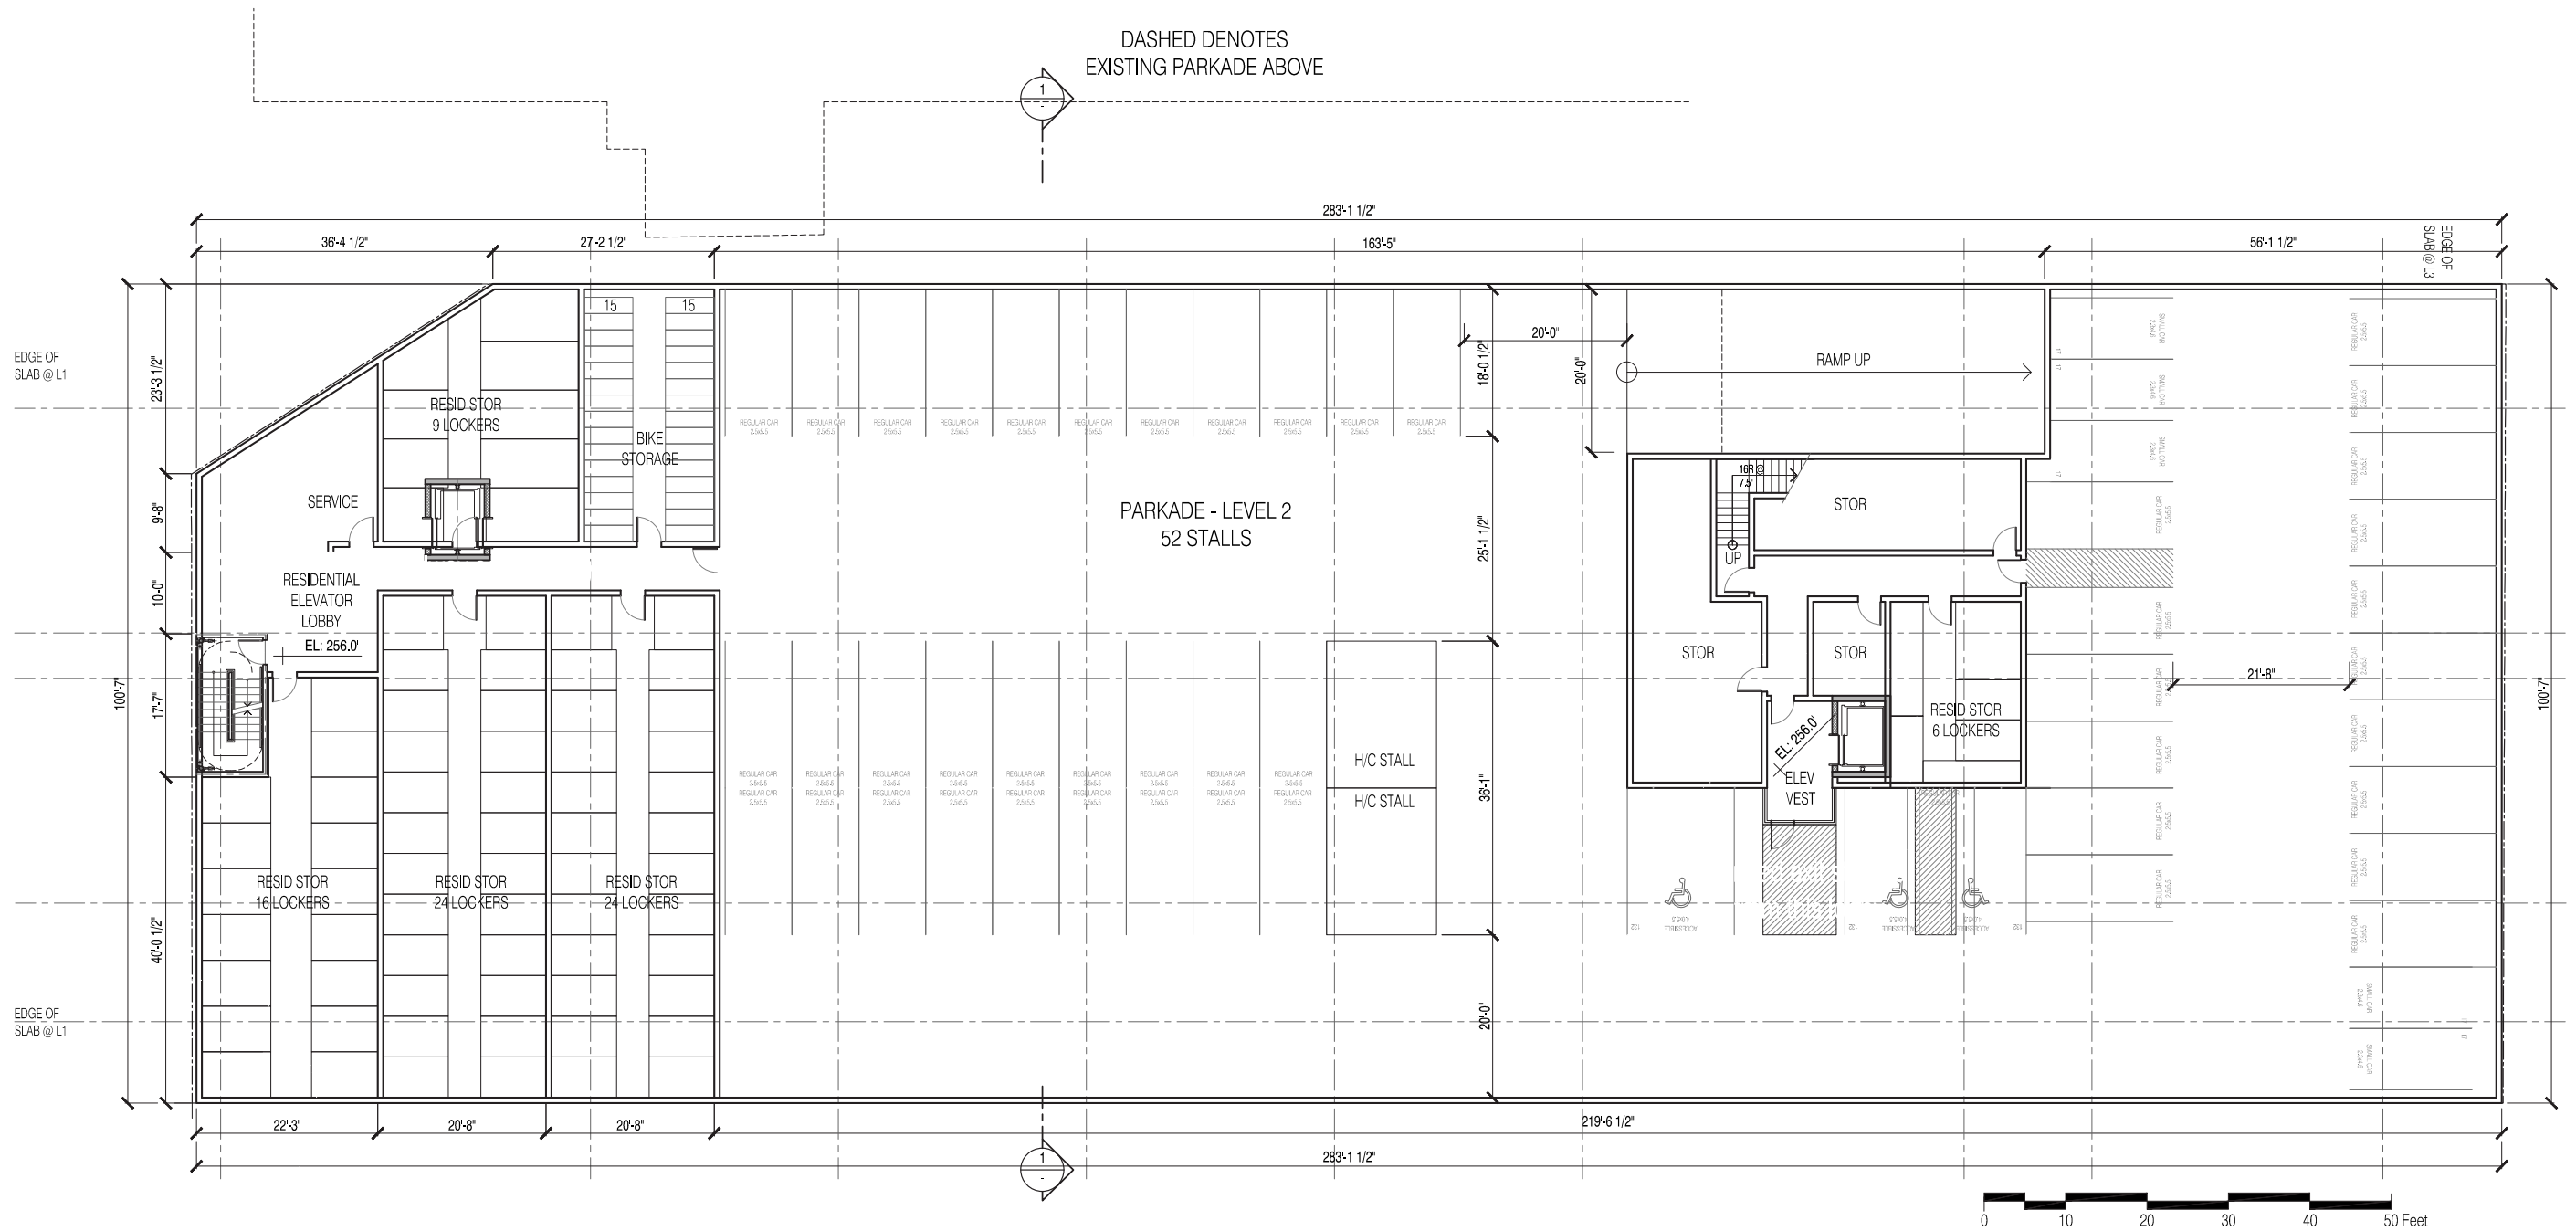

## PLANS - LEVEL P2

**AUDP SUBMISSION**  
 MIXED USE BUILDING - LOT E - SOUTH CAMPUS  
 June 4, 2015



1 East Elevation  
SCALE: NTS



2 South Elevation  
SCALE: NTS



3 West Elevation  
SCALE: NTS



4 North Elevation  
SCALE: NTS


## ELEVATIONS

**AUDP SUBMISSION**  
MIXED USE BUILDING - LOT E - SOUTH CAMPUS  
June 4, 2015

GRANITE  
TERRACE III

PROPOSED  
MIXED-USE

YU  
MODERN  
GREEN

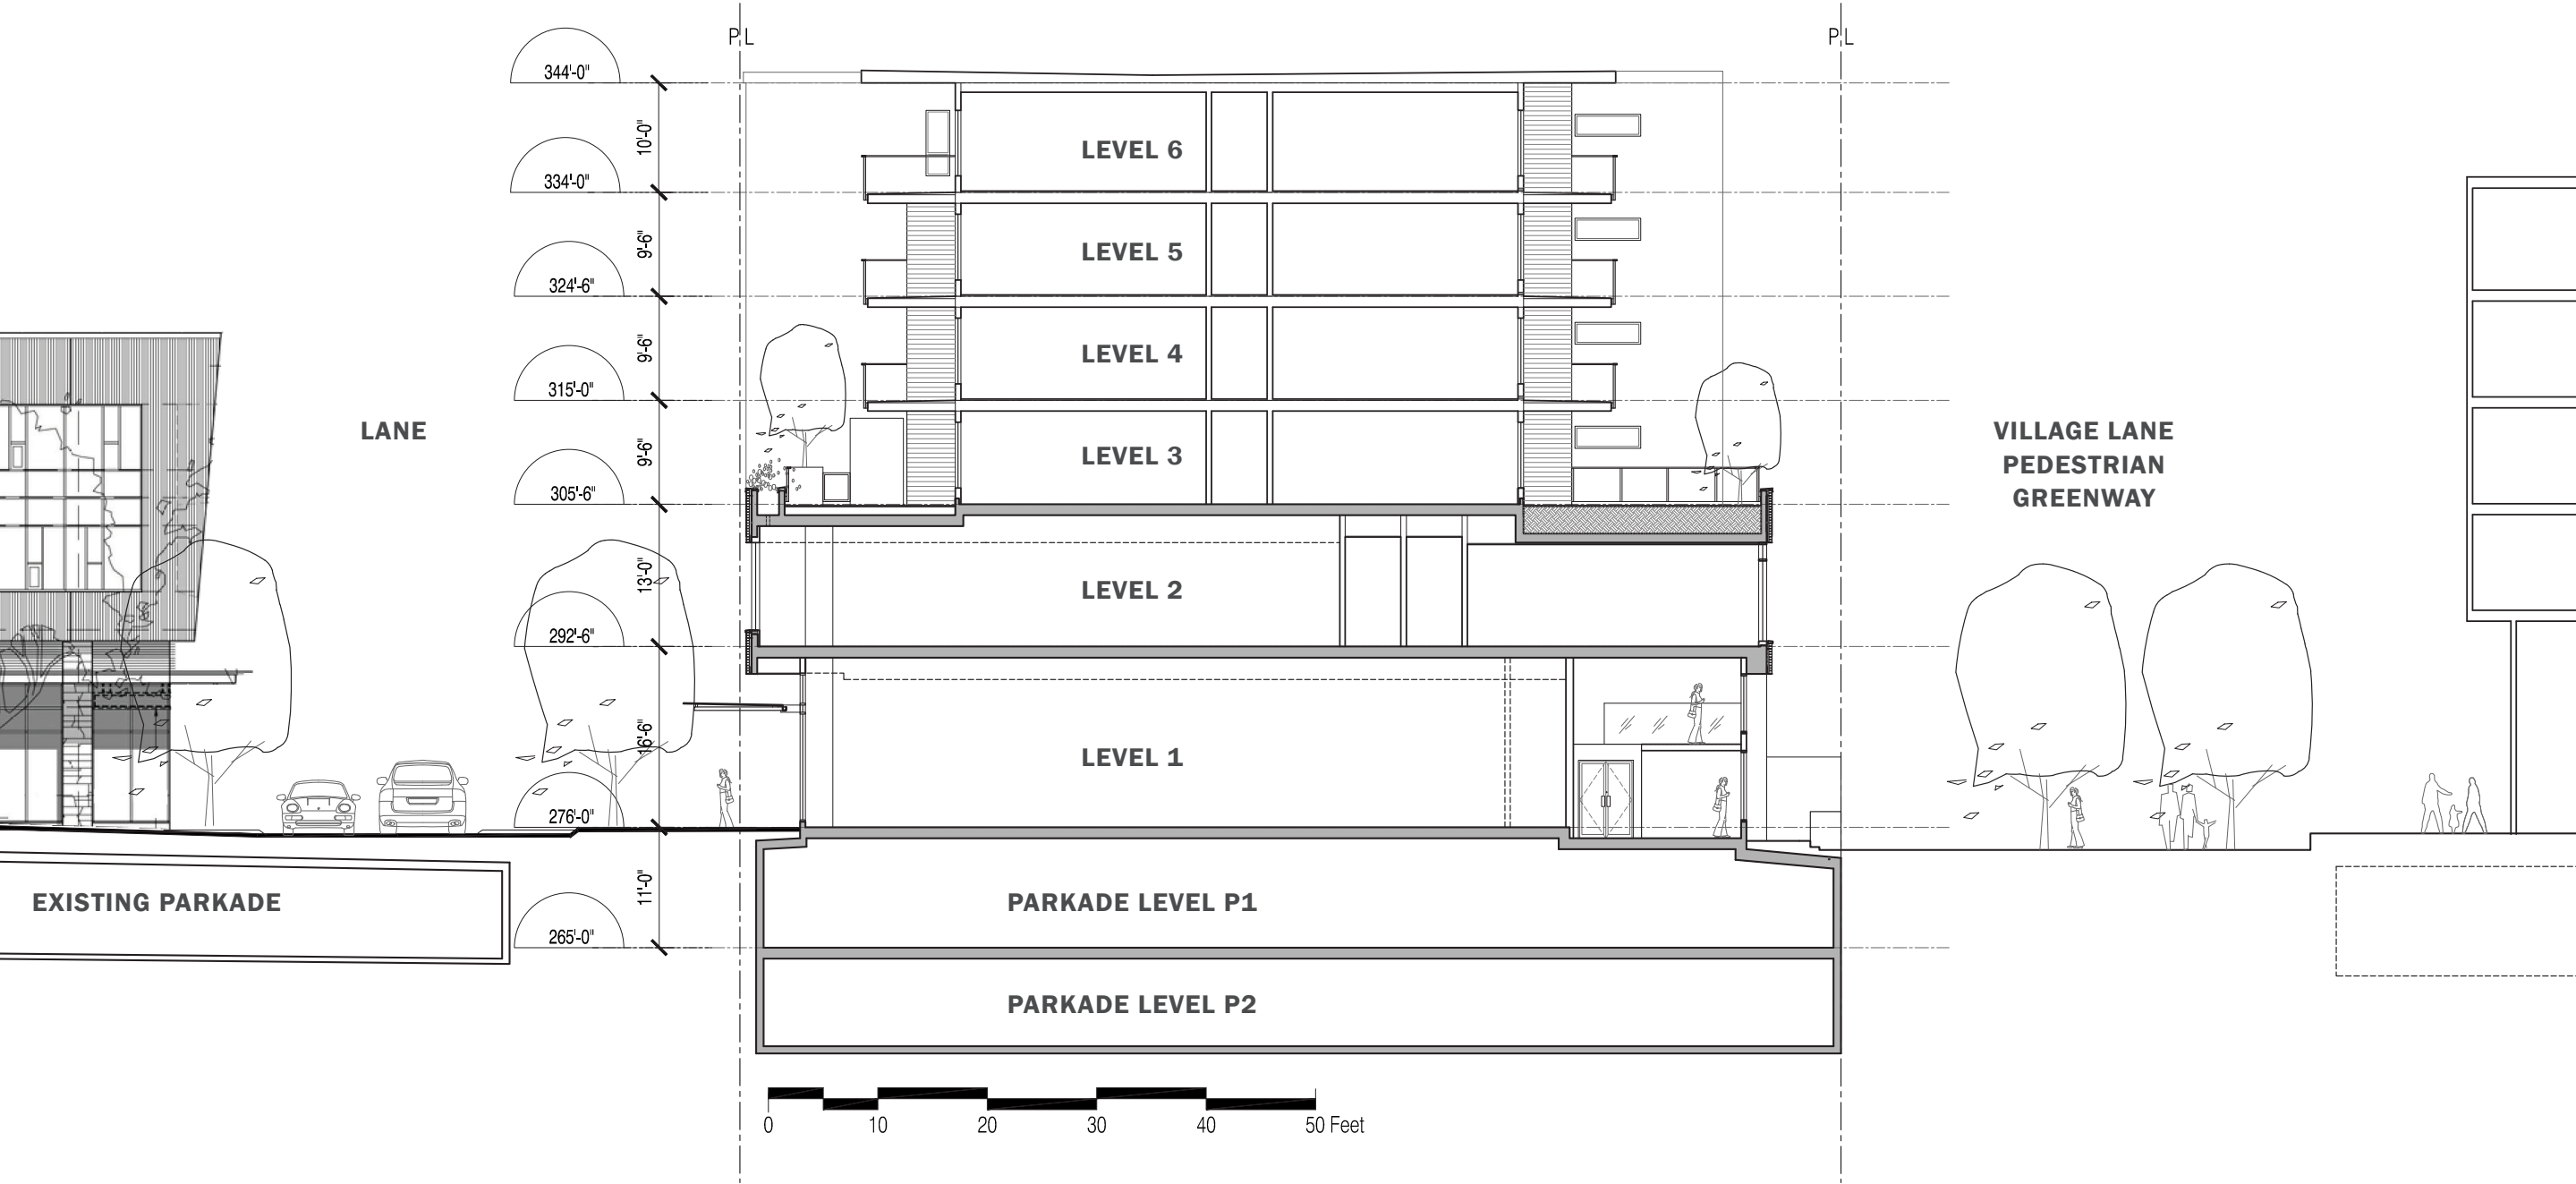

SECTION 1

AUDP SUBMISSION  
MIXED USE BUILDING - LOT E - SOUTH CAMPUS  
June 4, 2015