



Landscape Architecture R. Kim Perry & Associates Inc.
Site Planning 112 East Broadway
Vancouver, BC V5T 1V9 T 604 738 4118 F 604 738 4116 www.perryandassociates.ca

Cover Sheet L 0.0 Connectivity Plan L 0.1 Context Plan L 0.2 Layout Plan 1 L 1.0 Layout Plan 2 L 1.1 Tree Removal Plan 1 L 2.0 Tree Removal Plan 2 L 2.1 Tree Removal Plan 3 L 2.2 Demolition Plan L 3.0 Schematic Planting Plan 1 L 4.0 Schematic Planting Plan 2 L 4.1 Schematic Planting Plan 3 L 4.2 Rehabilitation Planting L 4.3 Landscape Details 1 L 5.0 Landscape Details 2 L 5.1 Illustrative Sections 1 L 6.0 Illustrative Sections 2 L 6.1

DRAWING LEGEND

2 Issued for DP Board 07/10/2019 05/16/2019 1 Issued for Development Permit Revision No.

COPYRIGHT RESERVED

This drawing is and shall remain the property of R.
Kim Perry & Associates Inc., and R. Kim Perry &
Associates Inc. shall retain the copyright therein. This
document shall not be reproduced or used for
additions or alterations to the project or for the purpose of any other project without the prior written consent of R. Kim Perry & Associates Inc.


UBC Properties Trust

UBC South Campus GREENWAY

Drawing Title:

Sheet No.:

Cover Sheet

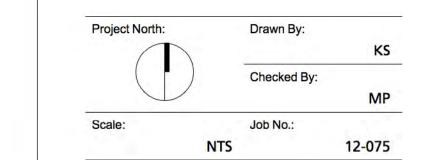



Landscape Architecture
Site Planning

R. Kim Perry & Associates Inc.
112 East Broadway
Vancouver, BC V5T 1V9

T 604 738 4118 F 604 738 4116 www.perryandassociates.ca

2 Issued for DP Board 07/10/2019
1 Issued for Development 05/16/2019
Permit

Revision No.

COPYRIGHT RESERVED
This drawing is and shall remain the prop

This drawing is and shall remain the property of R. Kim Perry & Associates Inc., and R. Kim Perry & Associates Inc. shall retain the copyright therein. This document shall not be reproduced or used for additions or alterations to the project or for the purpose of any other project without the prior written consent of R. Kim Perry & Associates Inc.

UBC Properties Trust

UBC South Campus GREENWAY

Wesbrook Village
Pacific Spirit Park
Connectivity Plan

Project North:

Drawn By:

KS

Checked By:

MP

Scale:

Job No.:

Sheet No.:

L 0.1



Site Planning

Landscape Architecture R. Kim Perry & Associates Inc. 112 East Broadway Vancouver, BC V5T 1V9 T 604 738 4118 F 604 738 4116 www.perryandassociates.ca

Permit Revision No. COPYRIGHT RESERVED

07/10/2019


05/16/2019

This drawing is and shall remain the property of R. Kim Perry & Associates Inc., and R. Kim Perry & Associates Inc. shall retain the copyright therein. This document shall not be reproduced or used for additions or alterations to the project or for the purpose of any other project without the prior written consent of R. Kim Perry & Associates Inc.

UBC Properties Trust

UBC South Campus GREENWAY

South Campus Greenway **Context Plan**

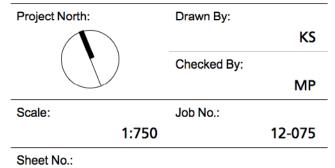



Landscape Architecture
Site Planning
R. Kim Perry & Associates Inc.
112 East Broadway
Vancouver, BC V5T 1V9 T 604 738 4118 F 604 738 4116 www.perryandassociates.ca

2 Issued for DP Board Issued for Development Permit

05/16/2019

COPYRIGHT RESERVED
This drawing is and shall remain the property of R.
Kim Perry & Associates Inc., and R. Kim Perry &
Associates Inc. shall retain the copyright therein. This
document shall not be reproduced or used for
additions or alterations to the project or for the
purpose of any other project without the prior
written consent of R. Kim Perry & Associates Inc.


UBC Properties Trust

UBC South Campus GREENWAY

Drawing Title:

Landscape Layout Plan

Project North: Drawn By: Checked By: Job No.: 12-075

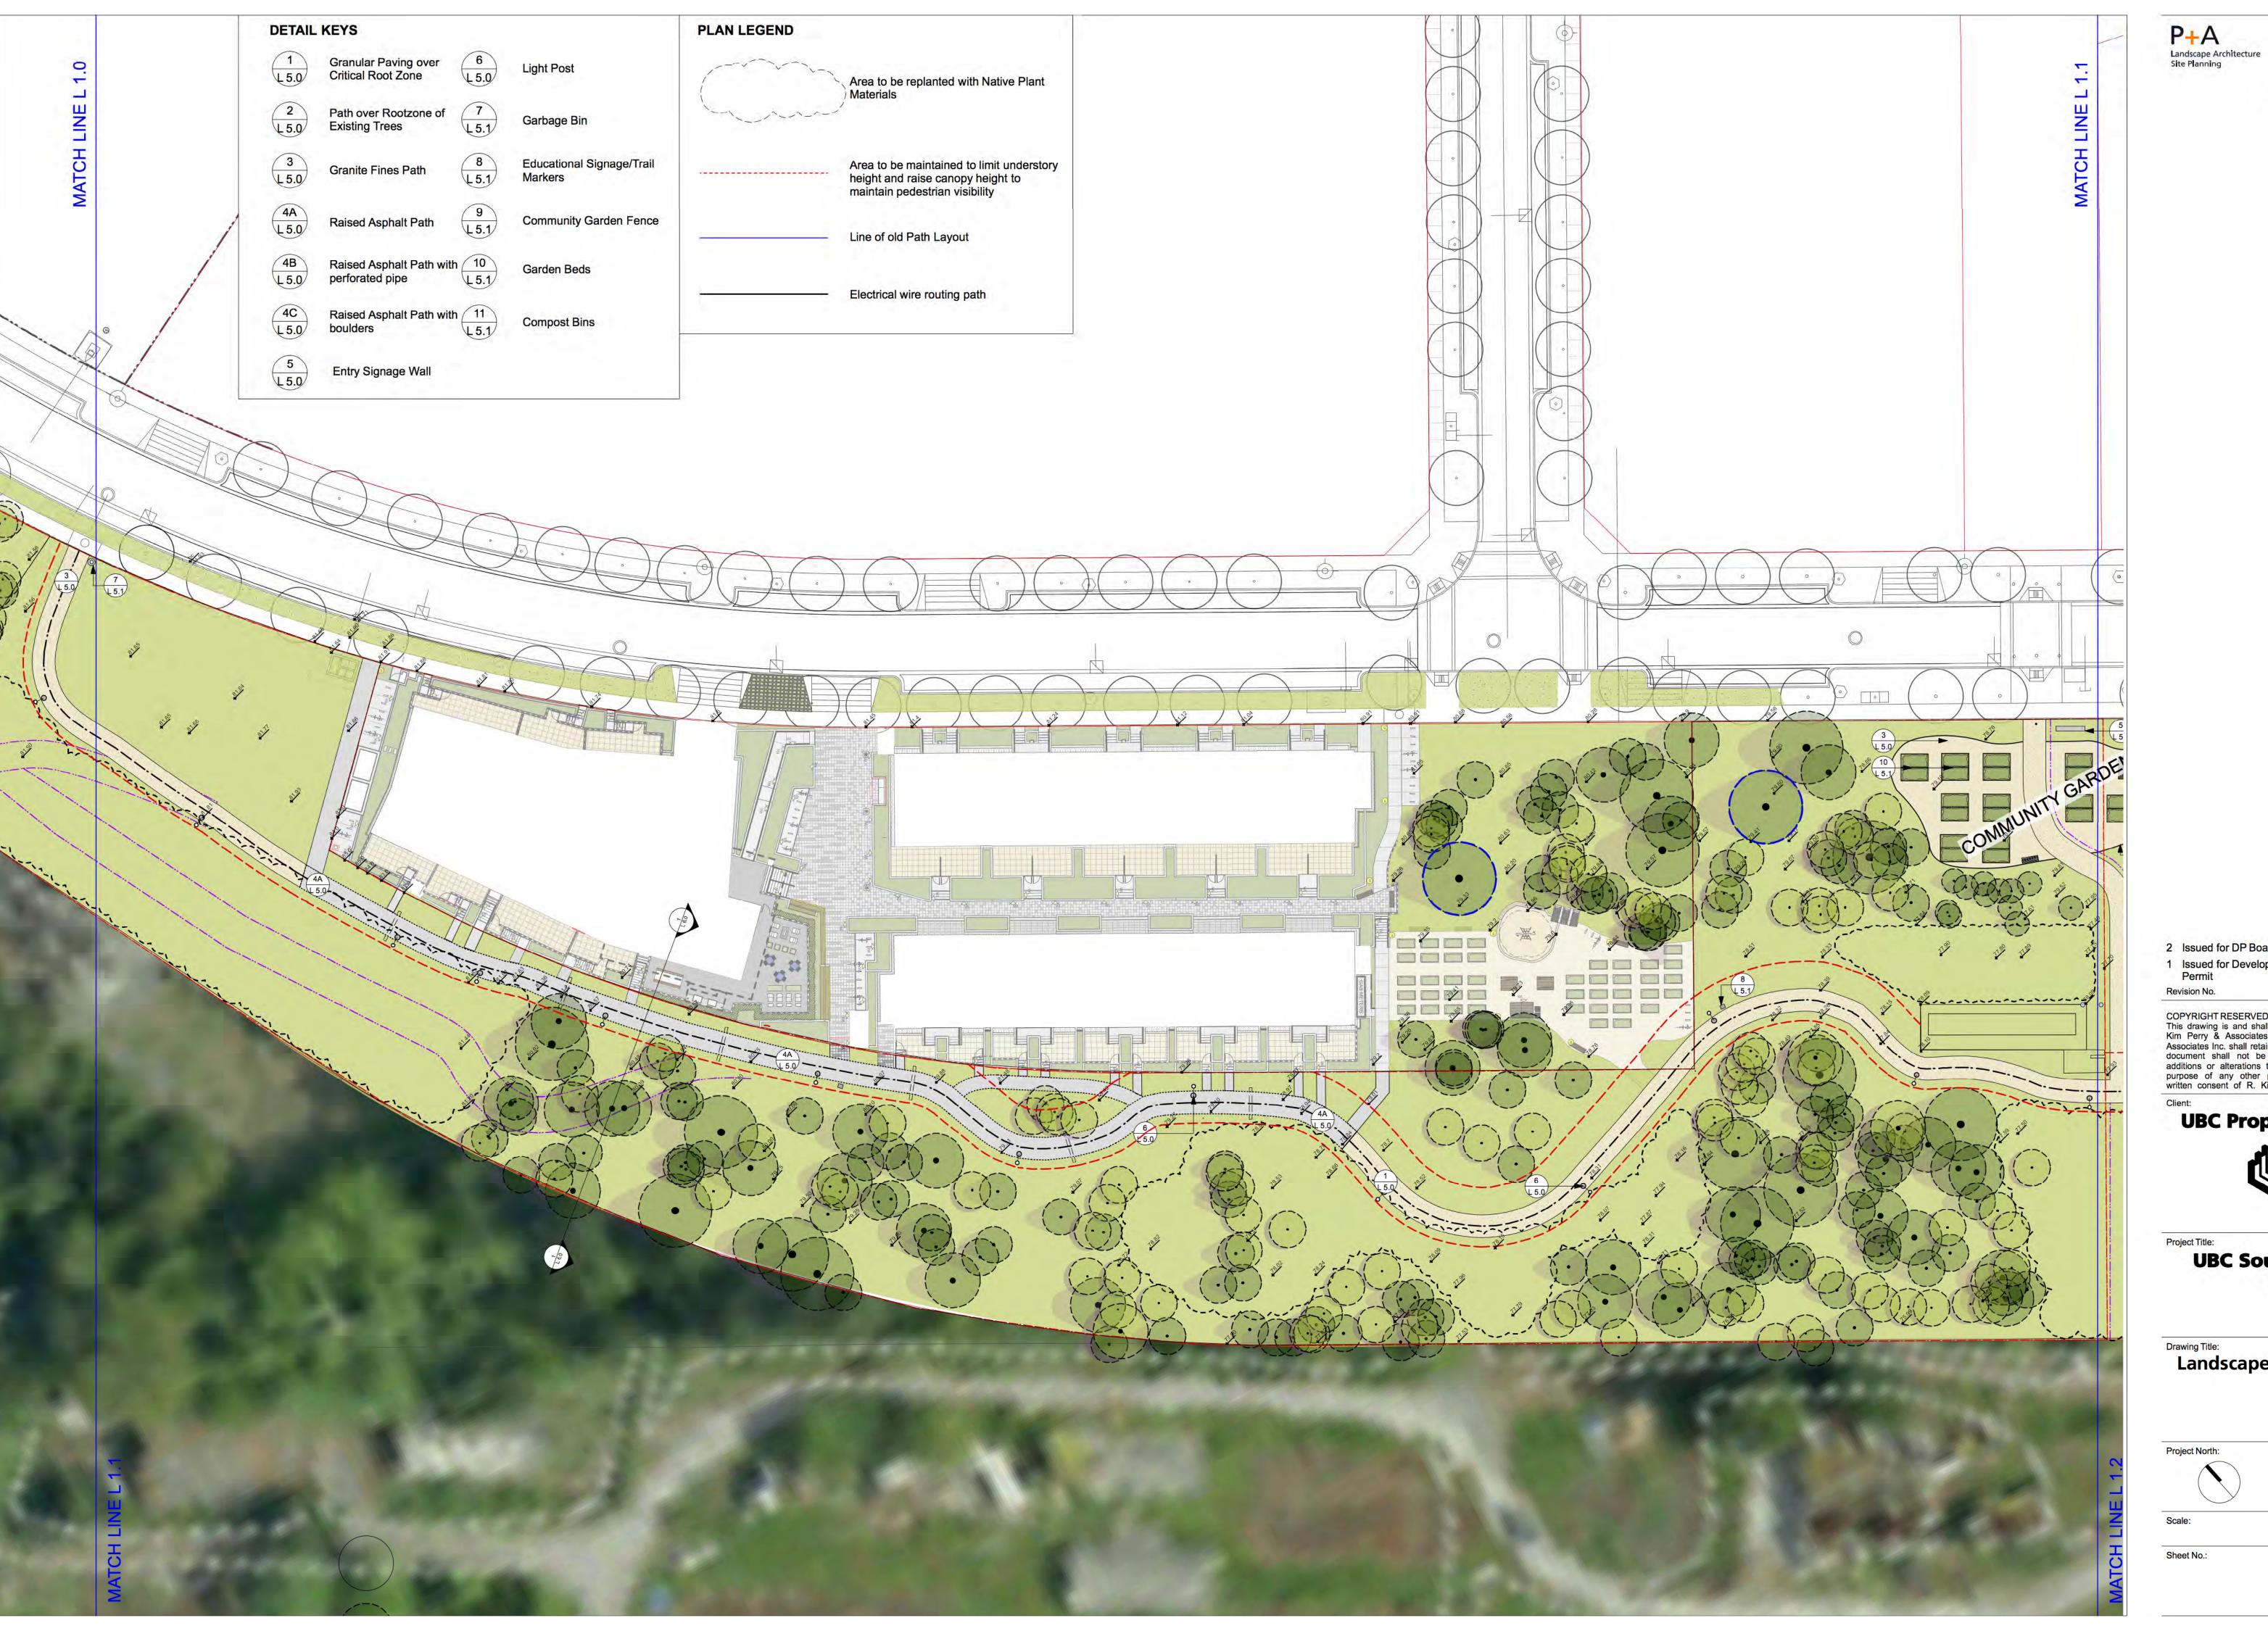

R. Kim Perry & Associates Inc. 112 East Broadway Vancouver, BC V5T 1V9 T 604 **7**38 4118 F 604 **7**38 4116

www.perryandassociates.ca

2 Issued for DP Board Issued for Development
 Permit

COPYRIGHT RESERVED
This drawing is and shall remain the property of R.
Kim Perry & Associates Inc., and R. Kim Perry &
Associates Inc. shall retain the copyright therein. This
document shall not be reproduced or used for
additions or alterations to the project or for the
purpose of any other project without the prior
written consent of R. Kim Perry & Associates Inc.

05/16/2019

UBC Properties Trust




UBC South Campus GREENWAY

Drawing Title:

Landscape Layout Plan

Checked By:

12-075

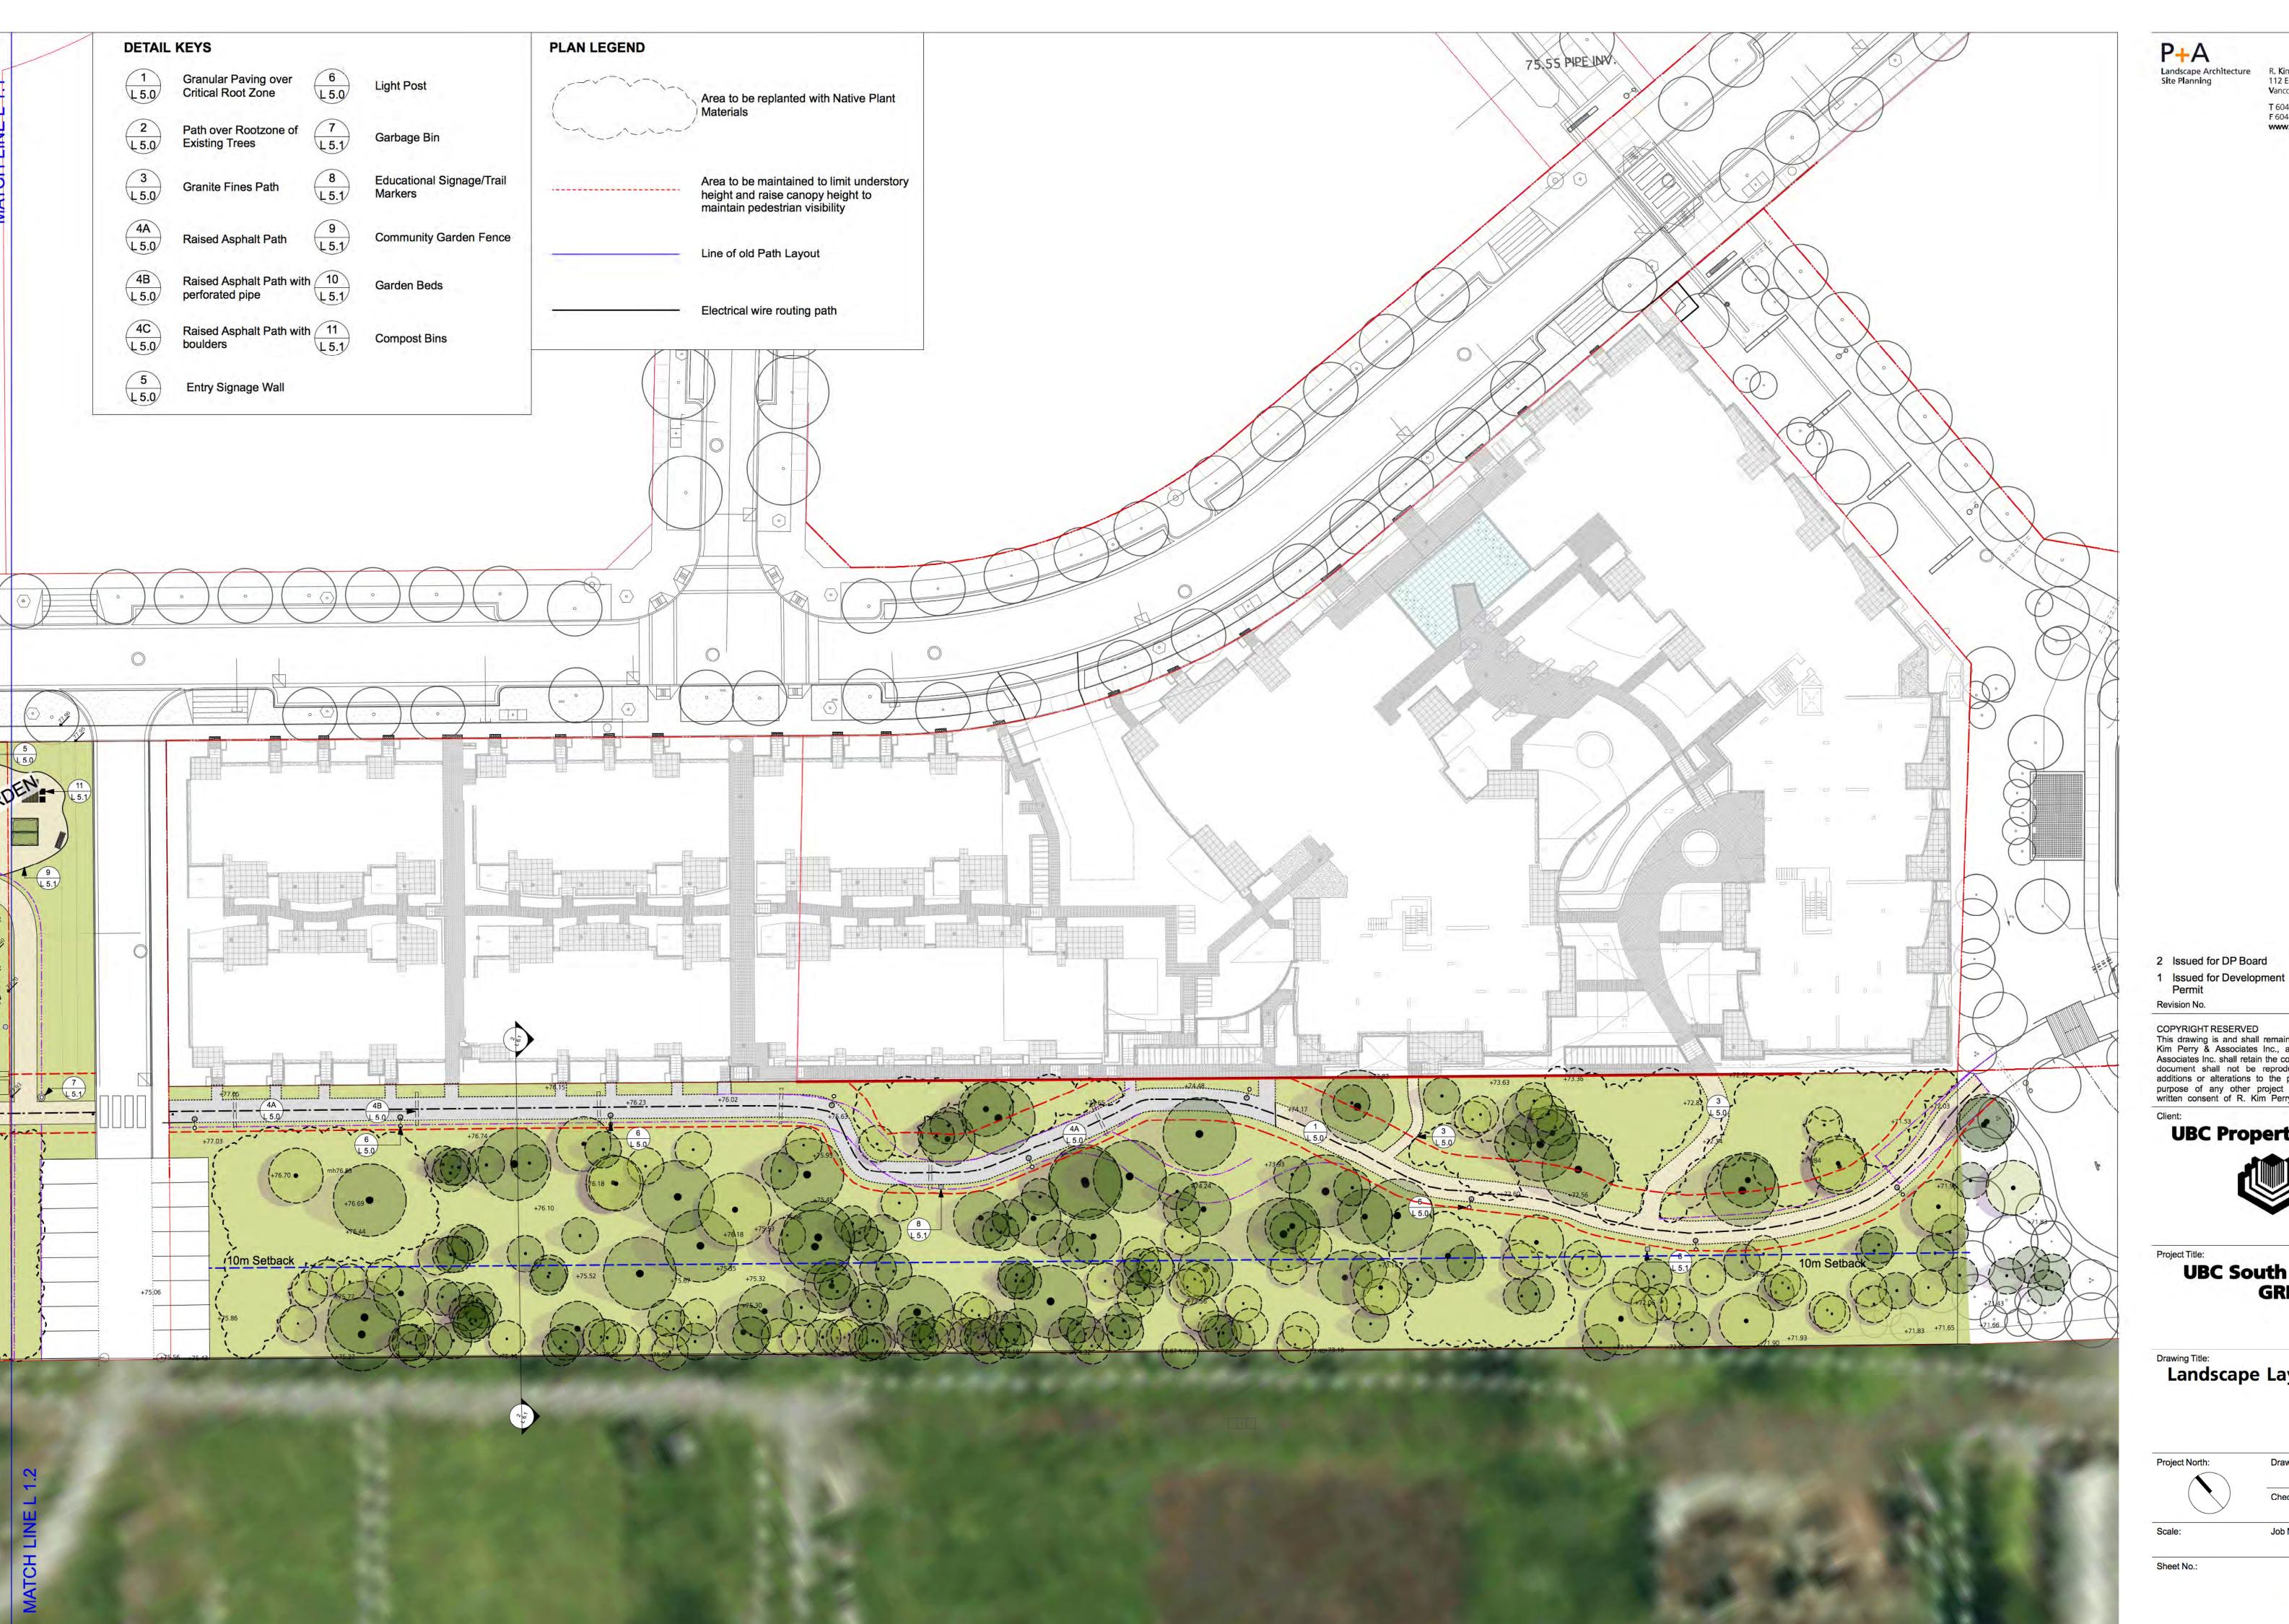

R. Kim Perry & Associates Inc. 112 East Broadway Vancouver, BC V5T 1V9 T 604 **7**38 4**11**8 F 604 **7**38 4**11**6 www.perryandassociates.ca

07/10/2019 05/16/2019

COPYRIGHT RESERVED
This drawing is and shall remain the property of R.
Kim Perry & Associates Inc., and R. Kim Perry &
Associates Inc. shall retain the copyright therein. This
document shall not be reproduced or used for
additions or alterations to the project or for the
purpose of any other project without the prior
written consent of R. Kim Perry & Associates Inc.

UBC Properties Trust





UBC South Campus GREENWAY

Drawing Title:

Landscape Layout Plan

Project North:	Drawn By:	
		KS
	Checked By:	
		MP
Scale:	Job No.:	
		12-075

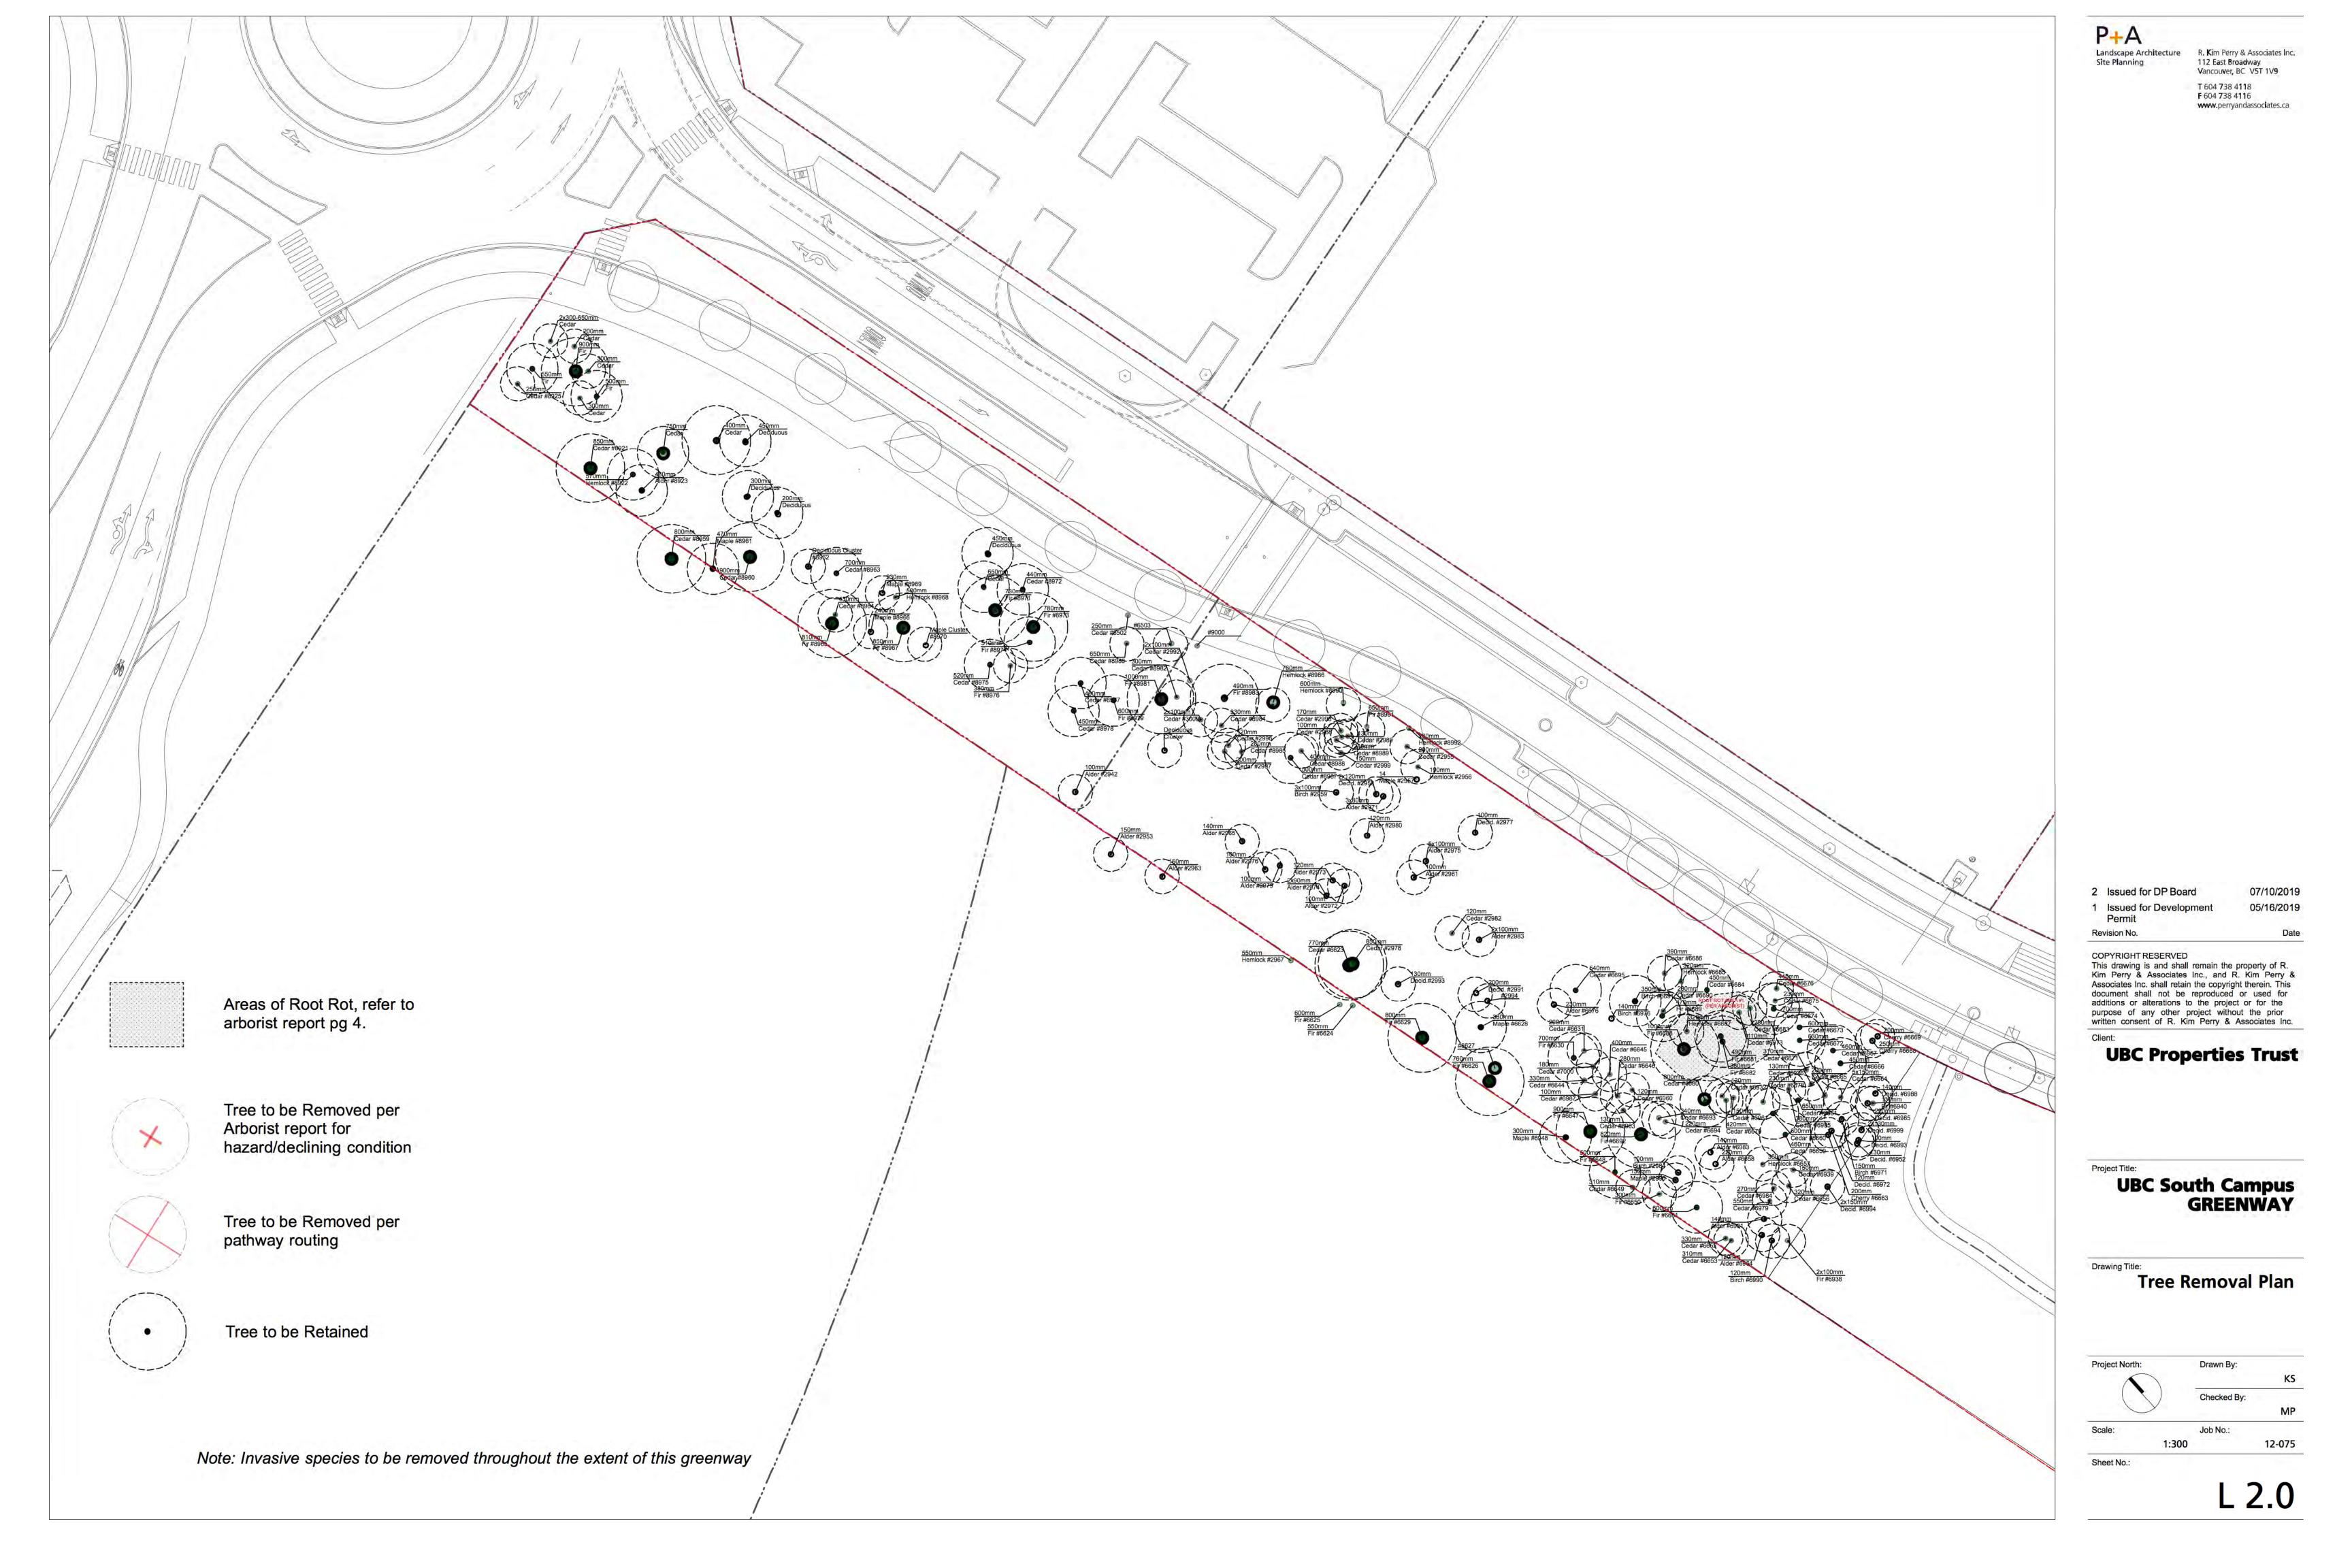

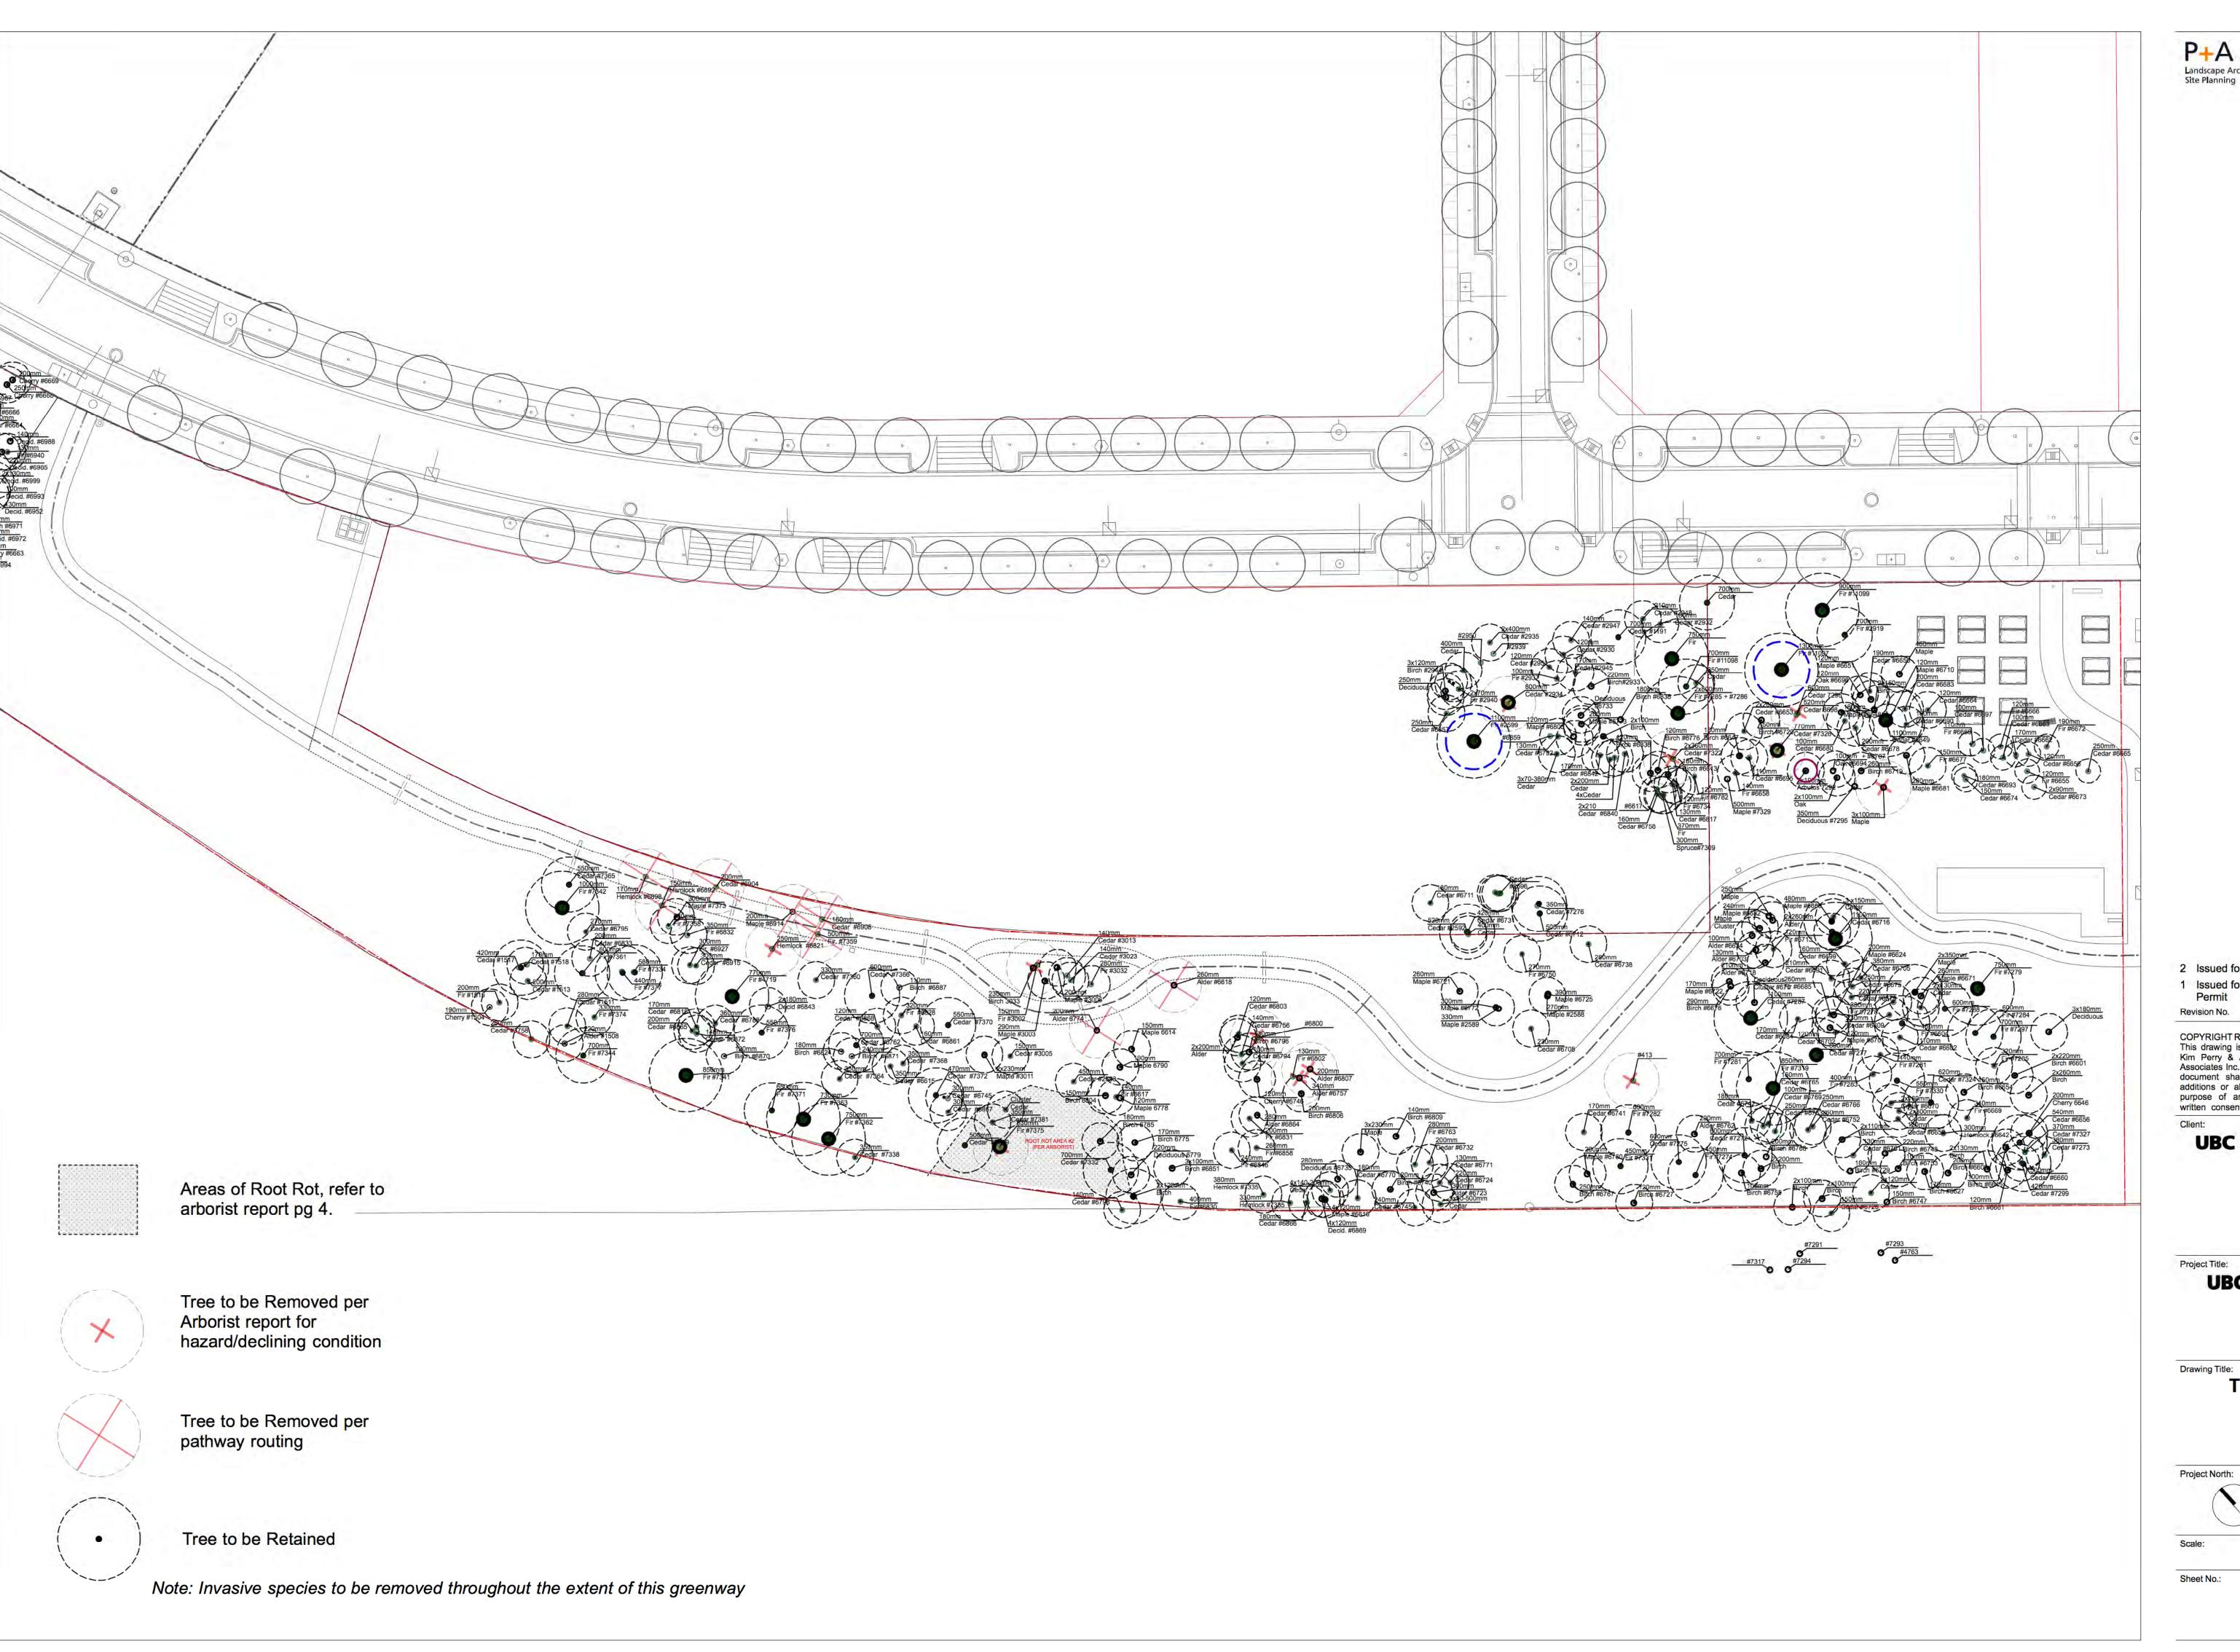

Landscape Architecture R. Kim Perry & Associates Inc.
Site Planning 112 East Broadway
Vancouver, BC V5T 1V9 T 604 738 4118 F 604 738 4116 www.perryandassociates.ca

2 Issued for DP Board Issued for Development
 Permit Revision No.

COPYRIGHT RESERVED

This drawing is and shall remain the property of R.
Kim Perry & Associates Inc., and R. Kim Perry &
Associates Inc. shall retain the copyright therein. This
document shall not be reproduced or used for
additions or alterations to the project or for the
purpose of any other project without the prior
written consent of R. Kim Perry & Associates Inc.

07/10/2019


05/16/2019


UBC Properties Trust


UBC South Campus GREENWAY


Tree Removal Plan

Drawn By:

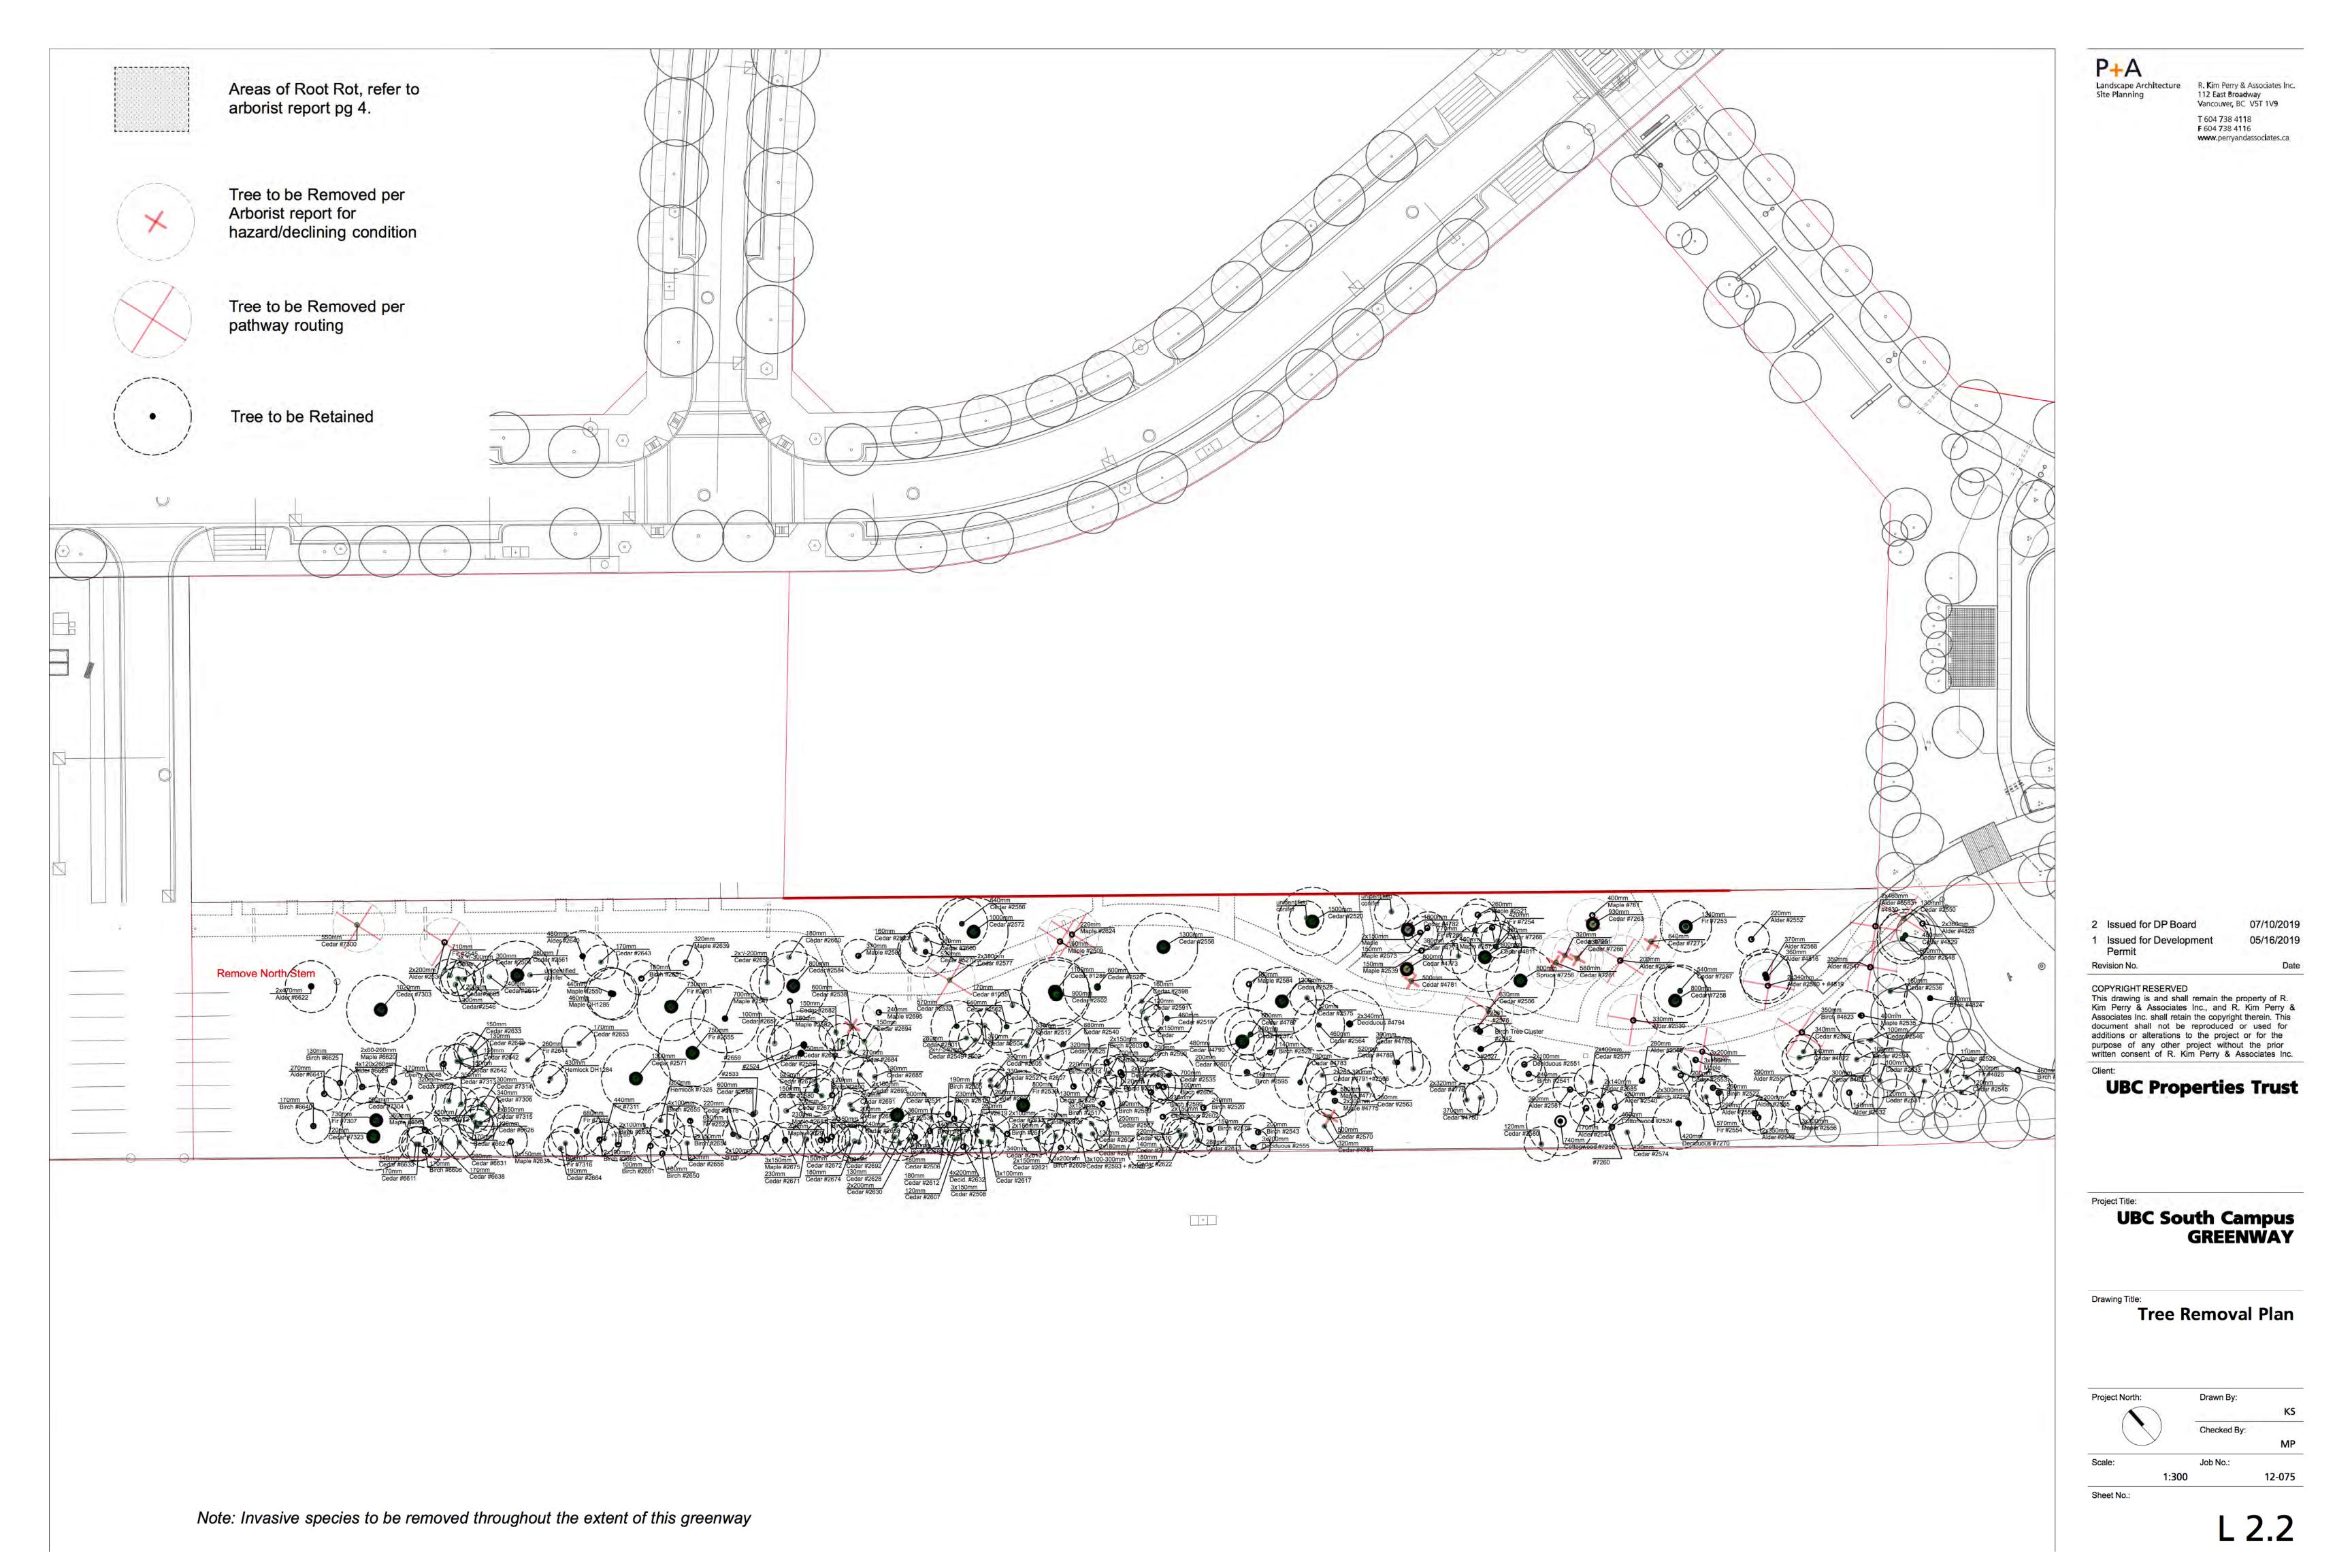

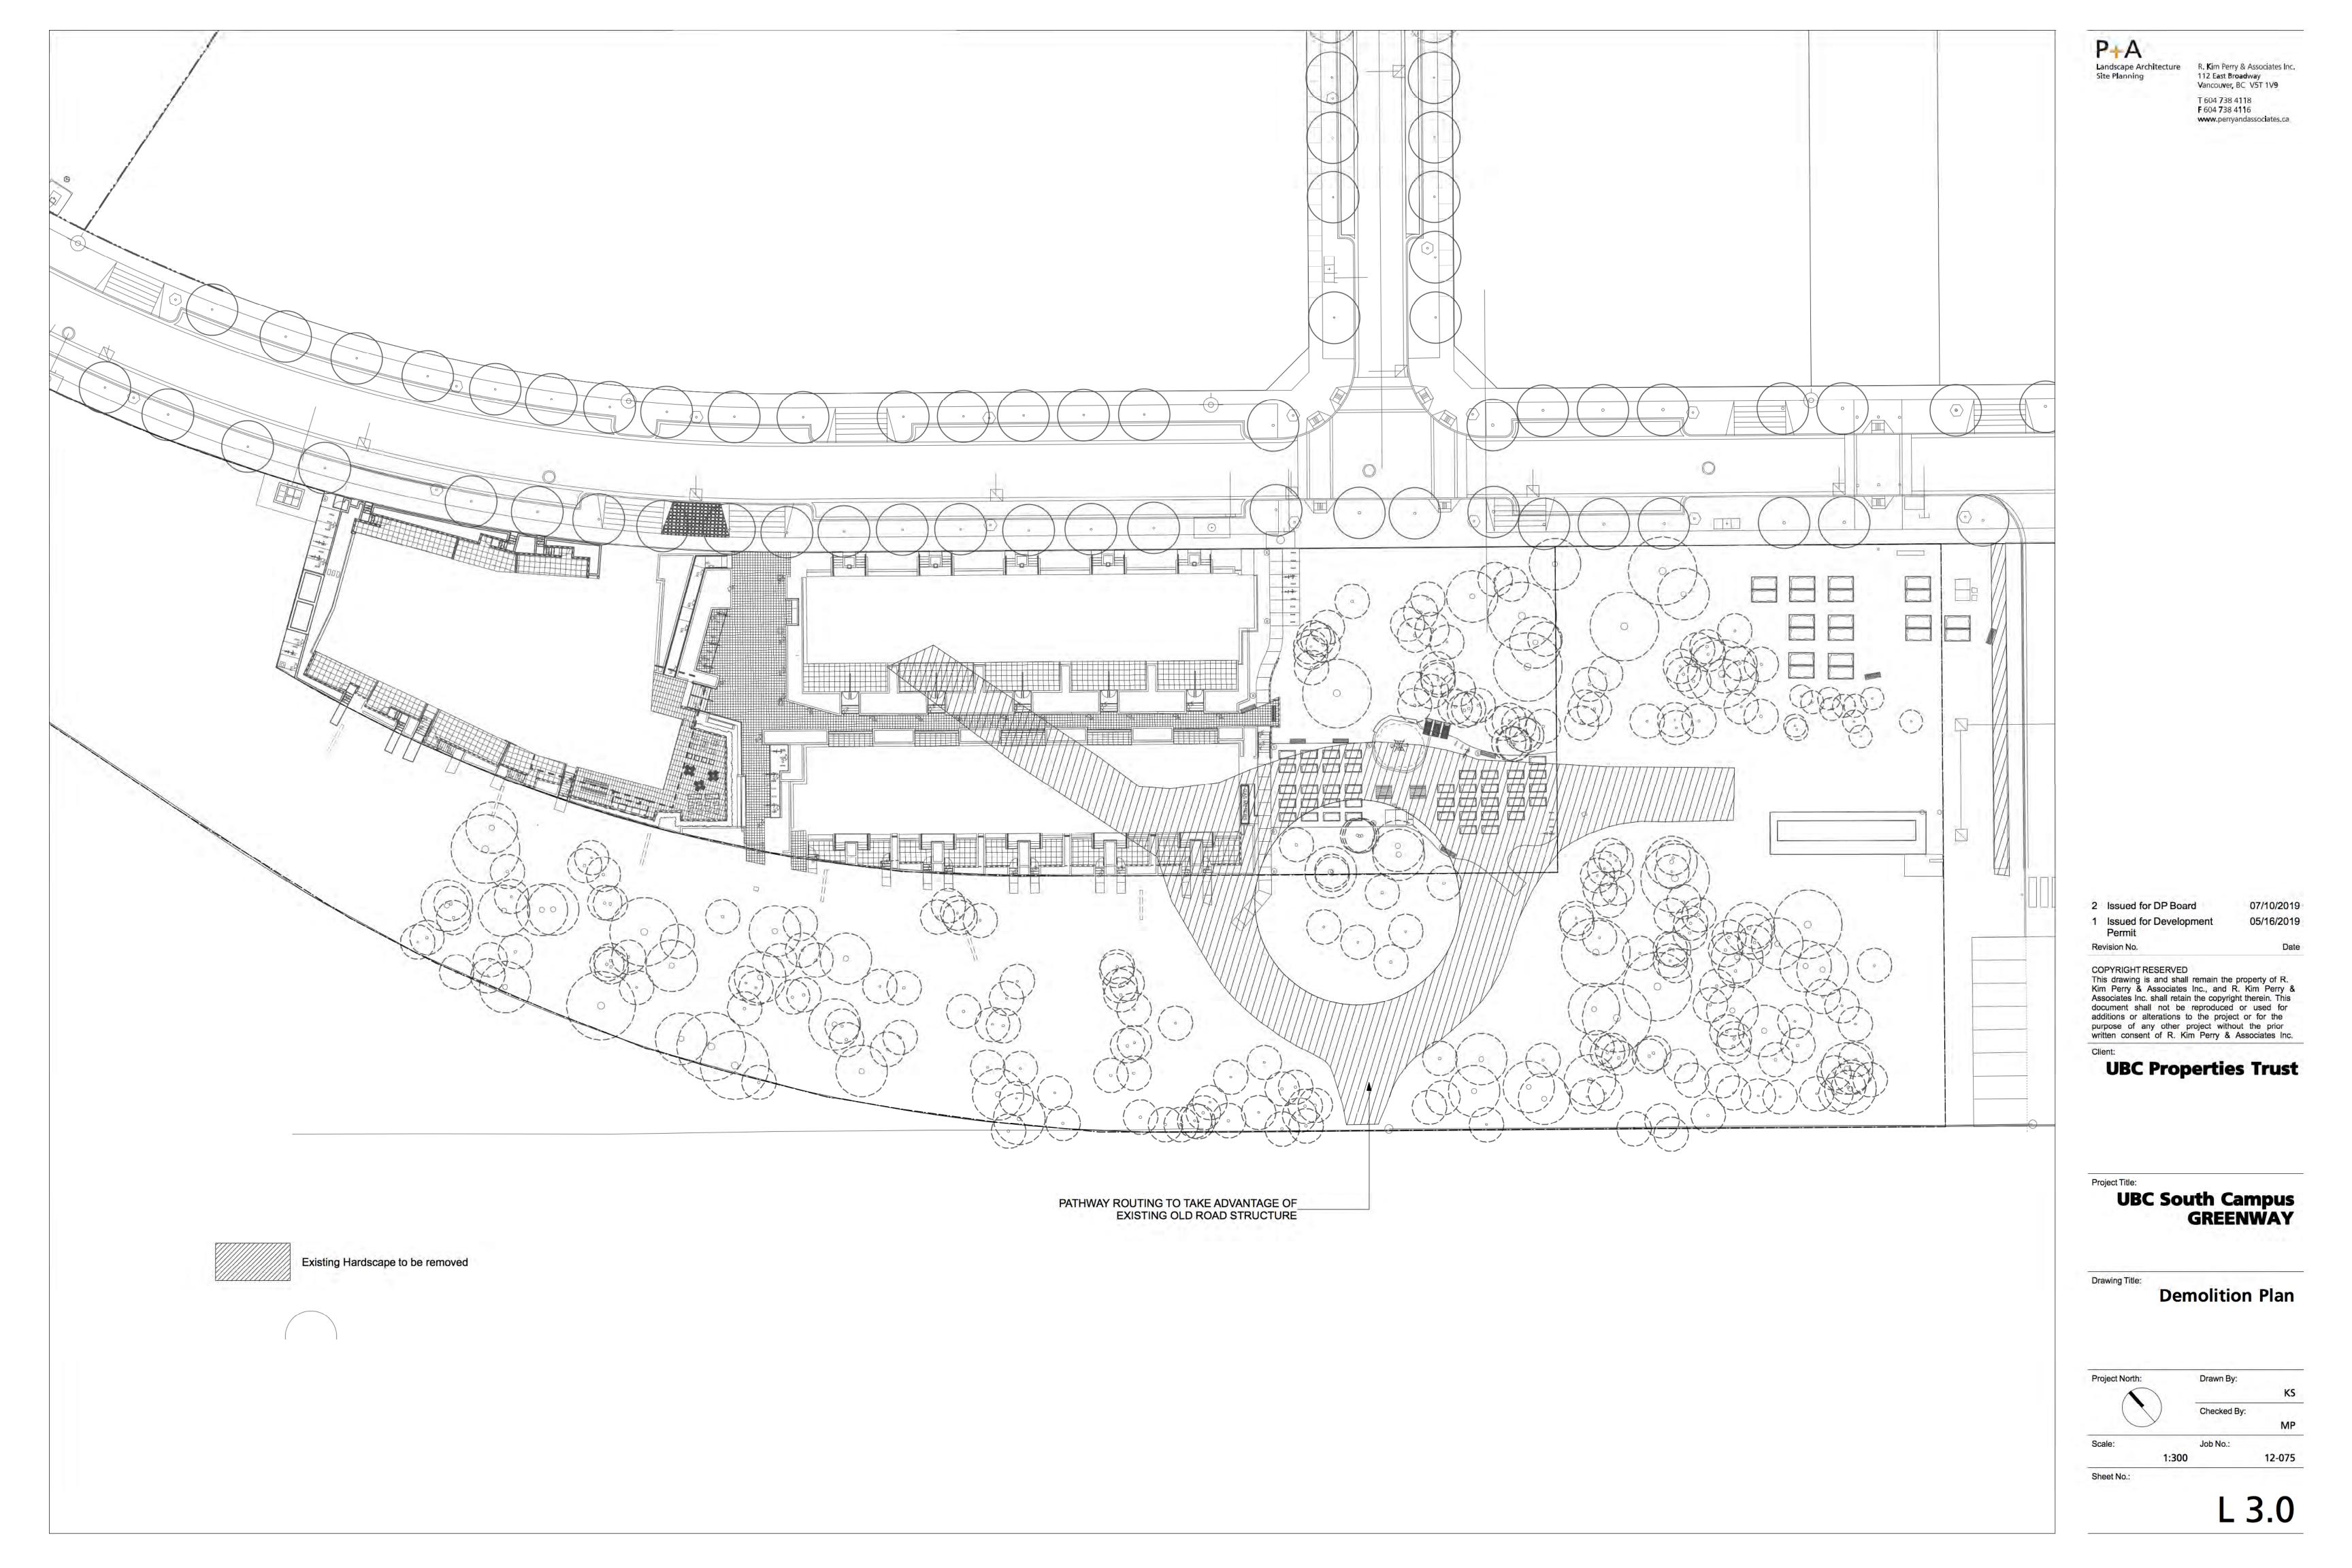

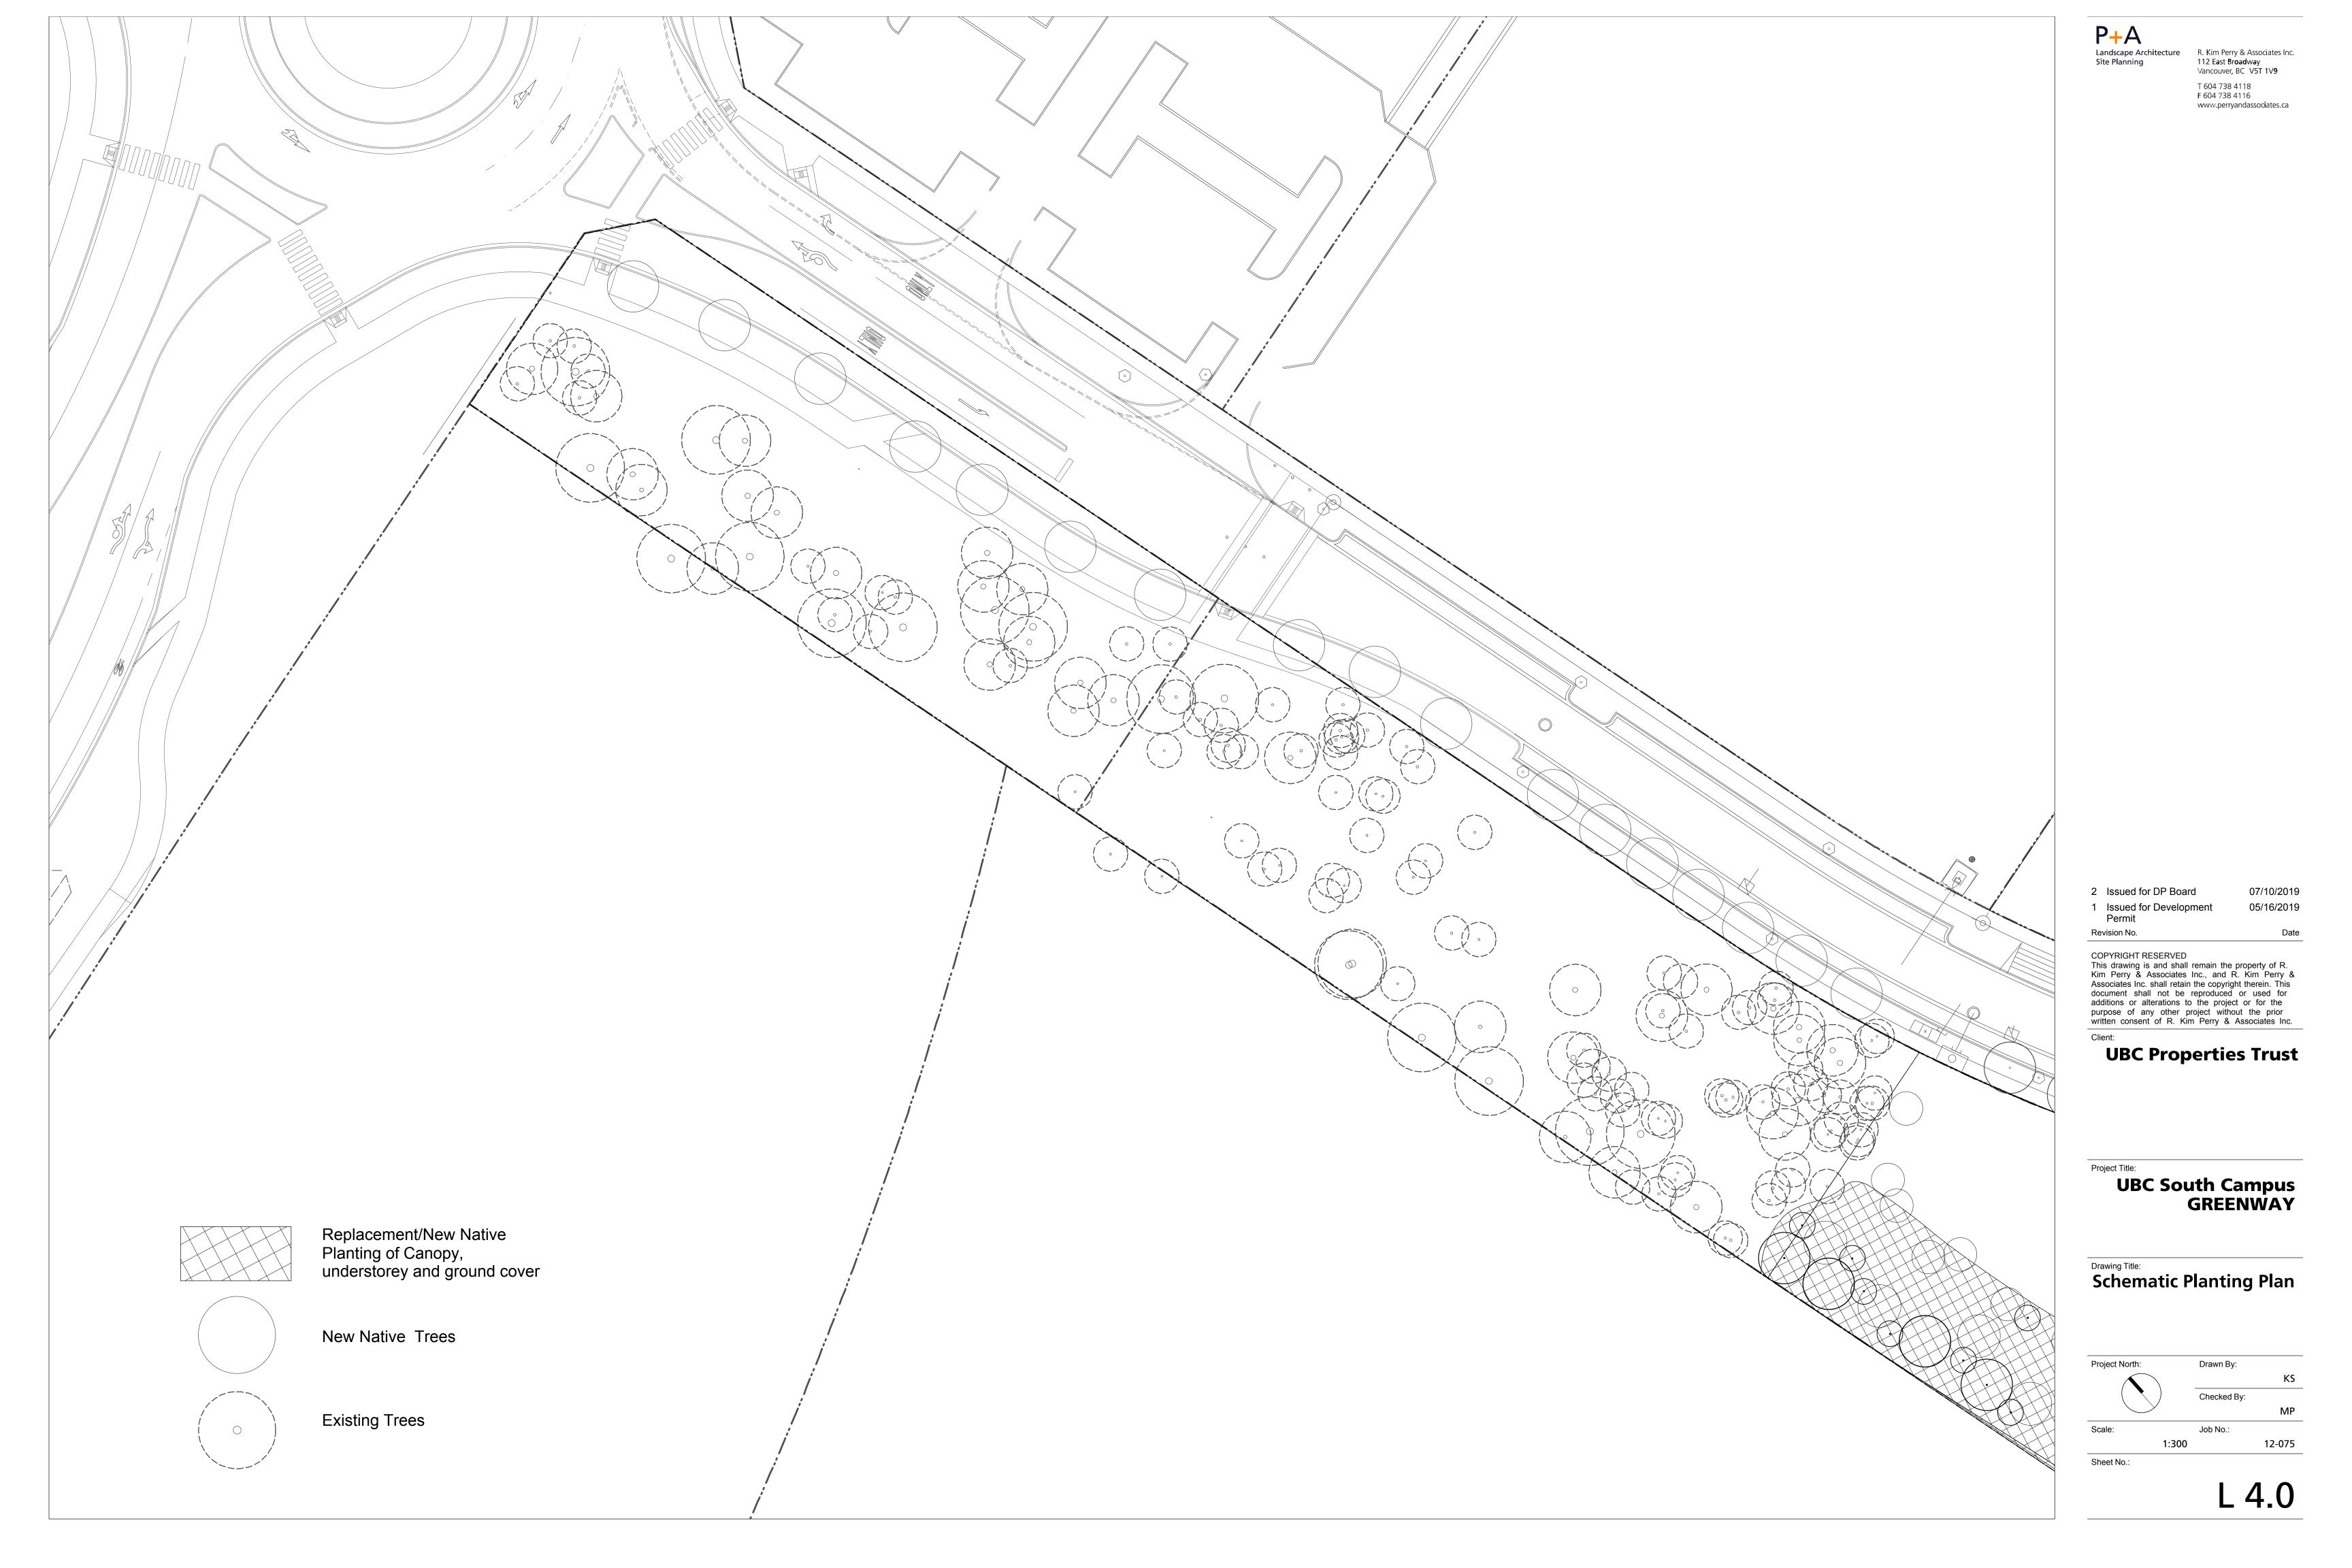

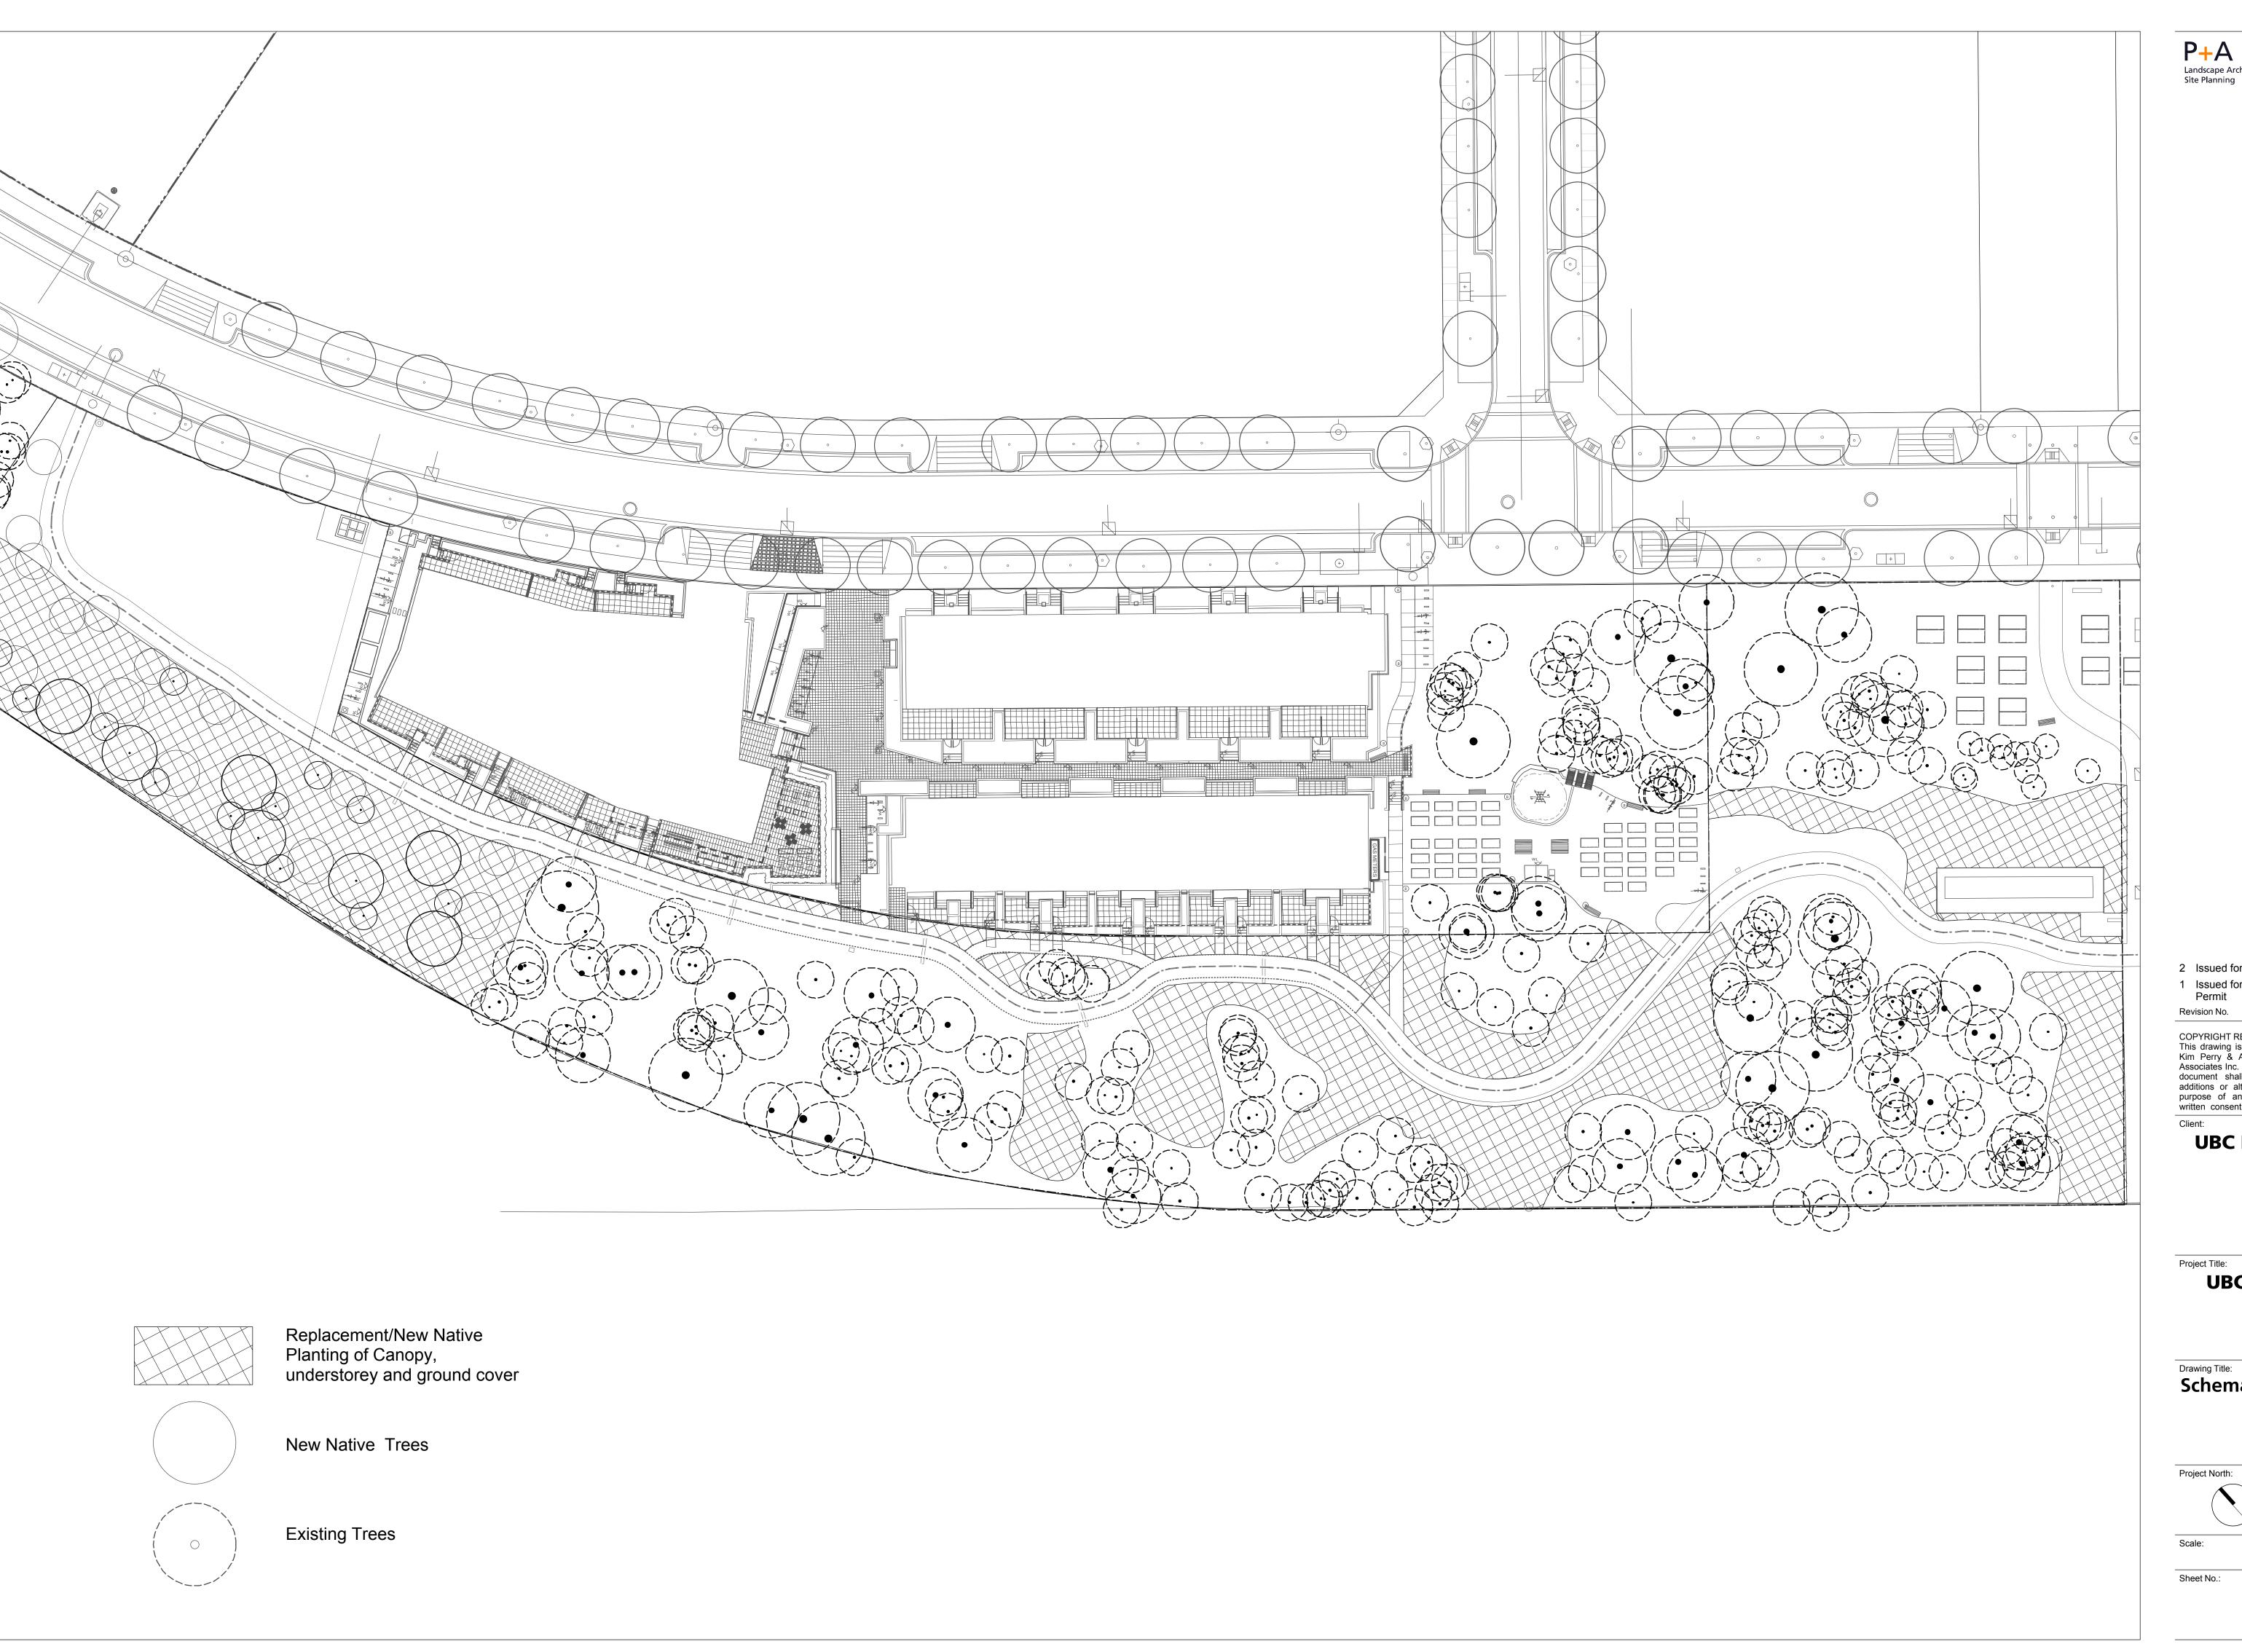

Landscape Architecture R. Kim Perry & Associates Inc.
Site Planning 112 East Broadway
Vancouver, BC V5T 1V9 T 604 738 4118 F 604 738 4116 www.perryandassociates.ca

2 Issued for DP Board 07/10/2019 05/16/2019 1 Issued for Development Permit Revision No. COPYRIGHT RESERVED
This drawing is and shall remain the property of R.
Kim Perry & Associates Inc., and R. Kim Perry &
Associates Inc. shall retain the copyright therein. This
document shall not be reproduced or used for
additions or alterations to the project or for the
purpose of any other project without the prior
written consent of R. Kim Perry & Associates Inc.

UBC Properties Trust


UBC South Campus GREENWAY

Drawing Title:

Schematic Planting Plan

Project North: Drawn By: 1:300 12-075

L 4.1

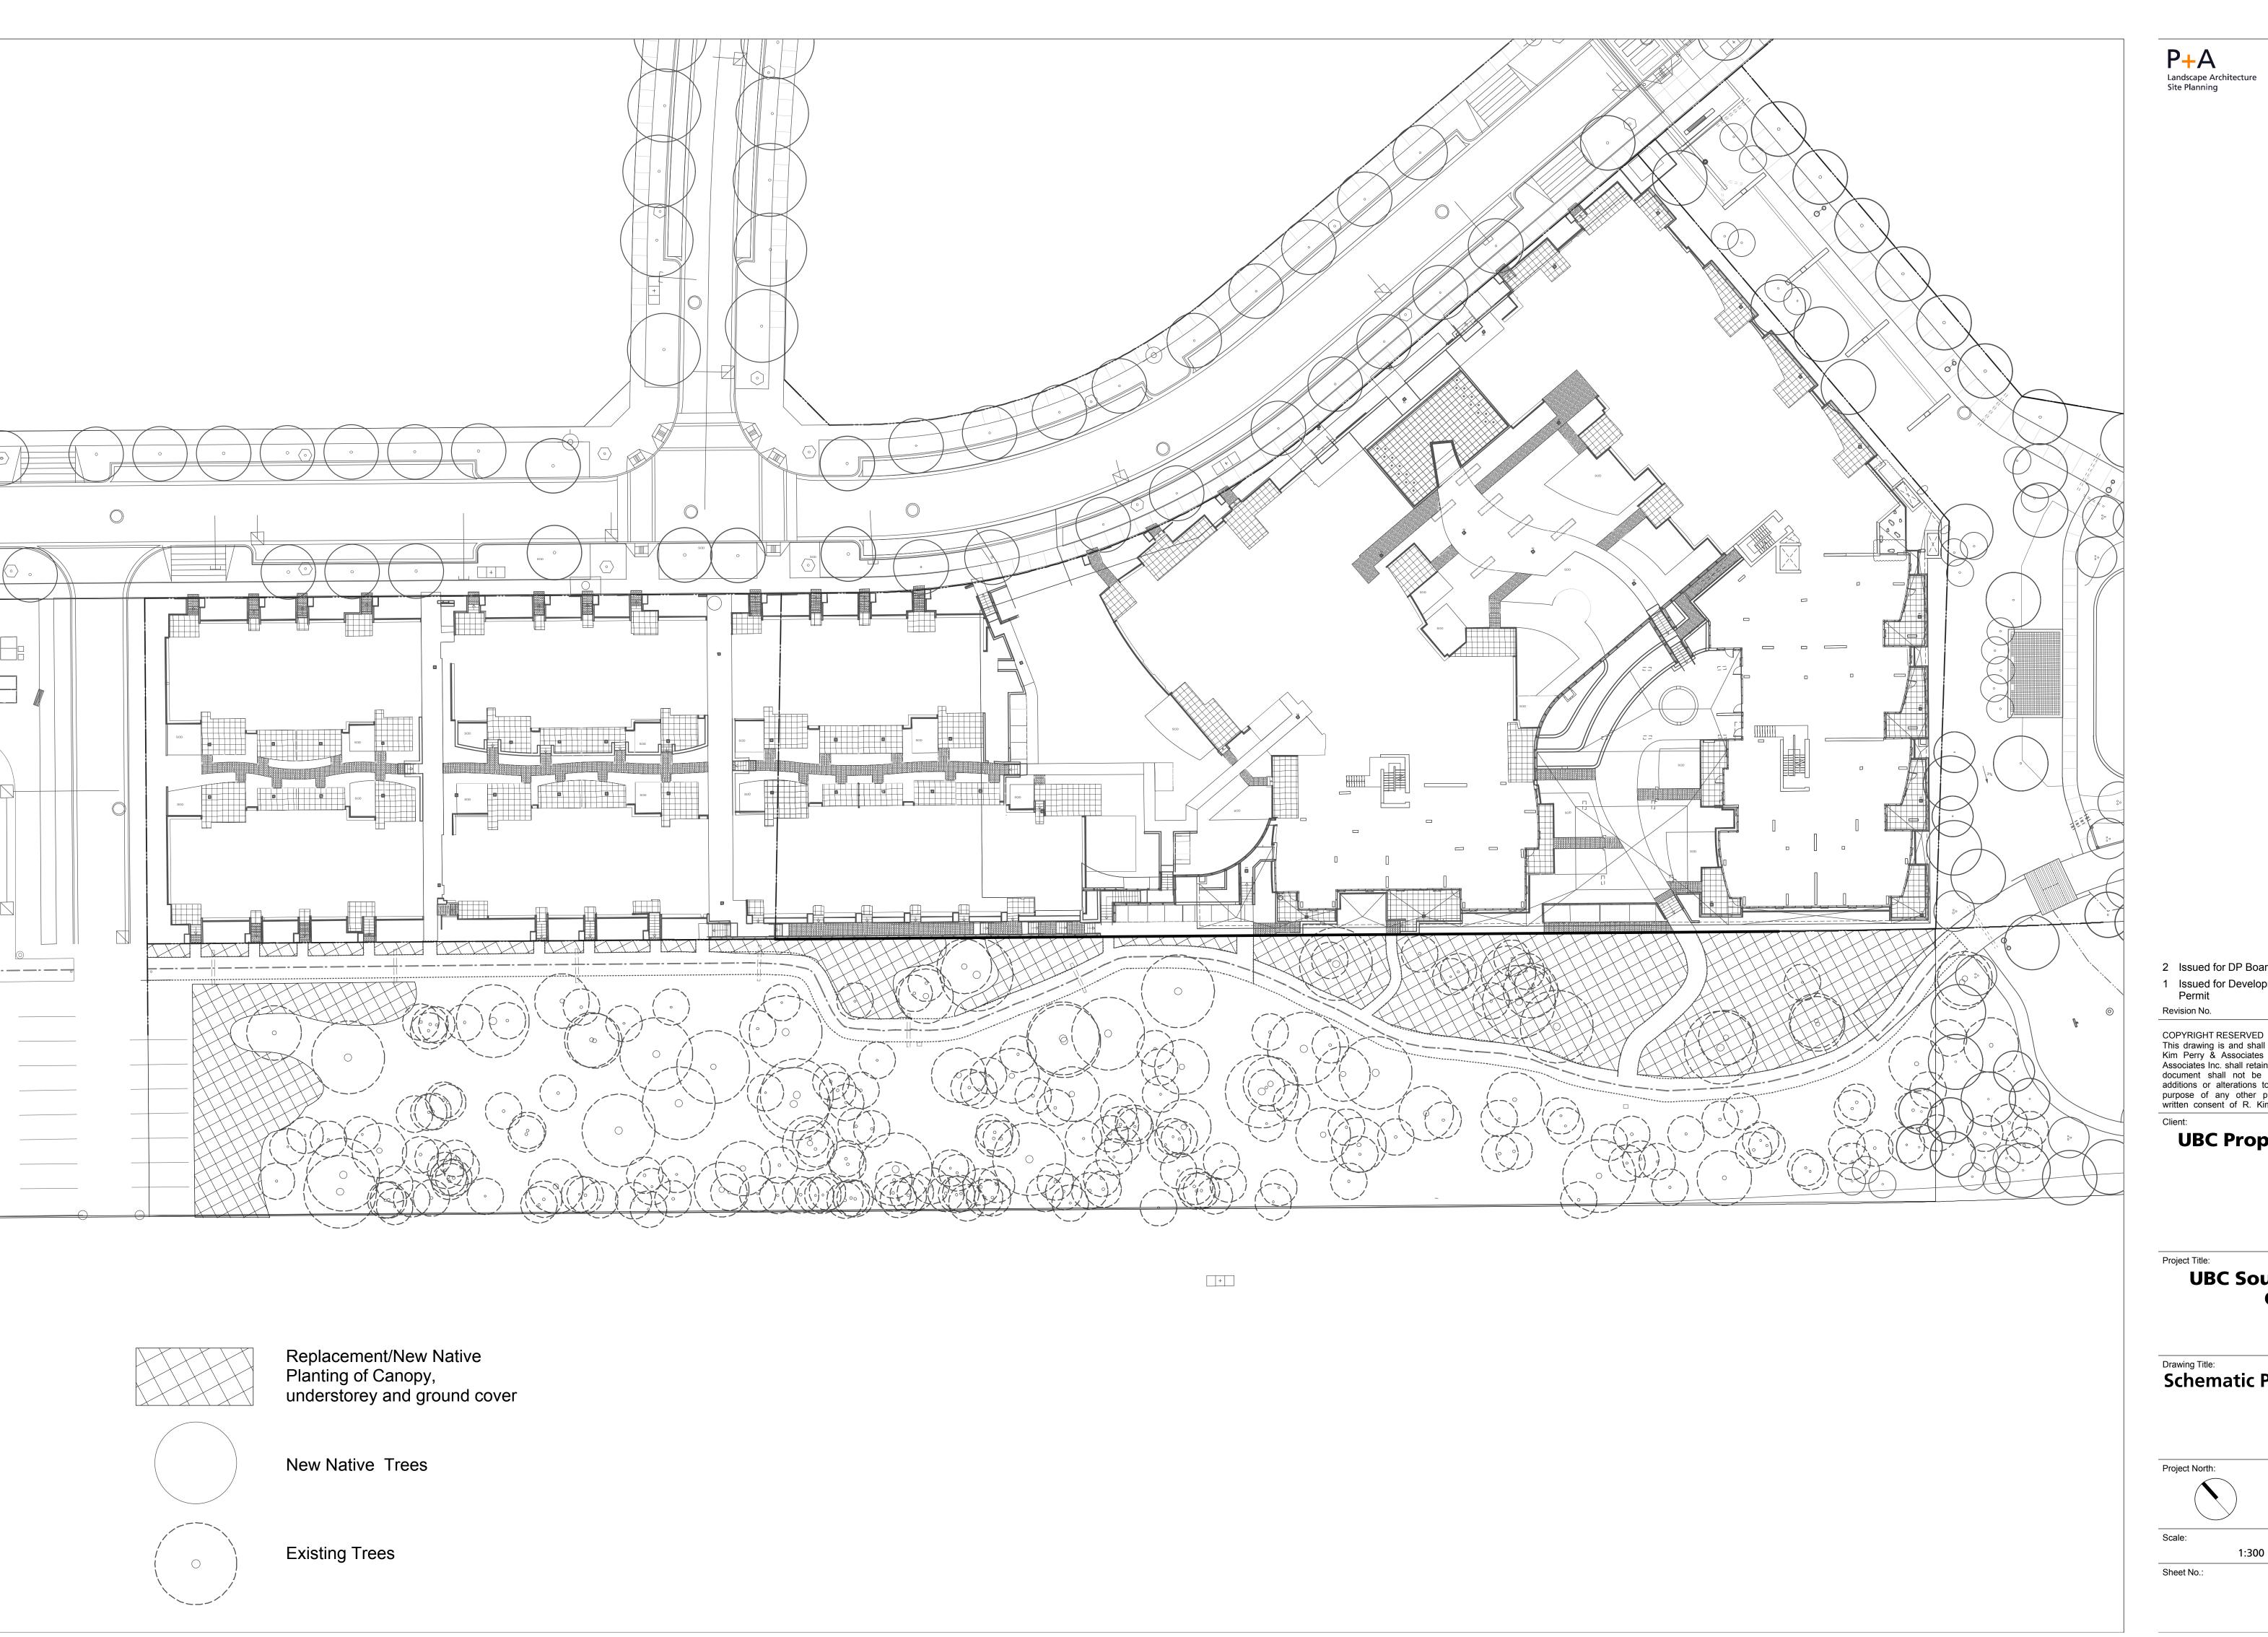

Landscape Architecture R. Kim Perry & Associates Inc.
Site Planning 112 East Broadway
Vancouver, BC V5T 1V9

T 604 738 4118 F 604 738 4116 www.perryandassociates.ca

2 Issued for DP Board 1 Issued for Development

COPYRIGHT RESERVED

This drawing is and shall remain the property of R.
Kim Perry & Associates Inc., and R. Kim Perry &
Associates Inc. shall retain the copyright therein. This
document shall not be reproduced or used for
additions or alterations to the project or for the
purpose of any other project without the prior
written consent of R. Kim Perry & Associates Inc.

07/10/2019

05/16/2019

UBC Properties Trust

UBC South Campus GREENWAY

Schematic Planting Plan

Drawn By: Checked By:

L 4.2



GRAND FIR - SHADE TOLERANT, REPLANT IN EDGE CONDITIONS AND IN UNDER STOREY CONDITIONS

STOREY UPPER ANTING REHABILITATION

COPYRIGHT RESERVED
This drawing is and shall remain the property of R.
Kim Perry & Associates Inc., and R. Kim Perry &
Associates Inc. shall retain the copyright therein. This
document shall not be reproduced or used for
additions or alterations to the project or for the
purpose of any other project without the prior
written consent of R. Kim Perry & Associates Inc.

P+A

Landscape Architecture R. Kim Perry & Associates Inc.

112 East Broadway Vancouver, BC V5T 1V**9**

www.perryandassociates.ca

T 604 738 4118 F 604 738 4116

Project North: Drawn By: Checked By:

Proposed Rehabilitation Planting

UBC Properties Trust

UBC South Campus GREENWAY

07/10/2019


05/16/2019


2 Issued for DP Board

Revision No.

Drawing Title:

1 Issued for Development

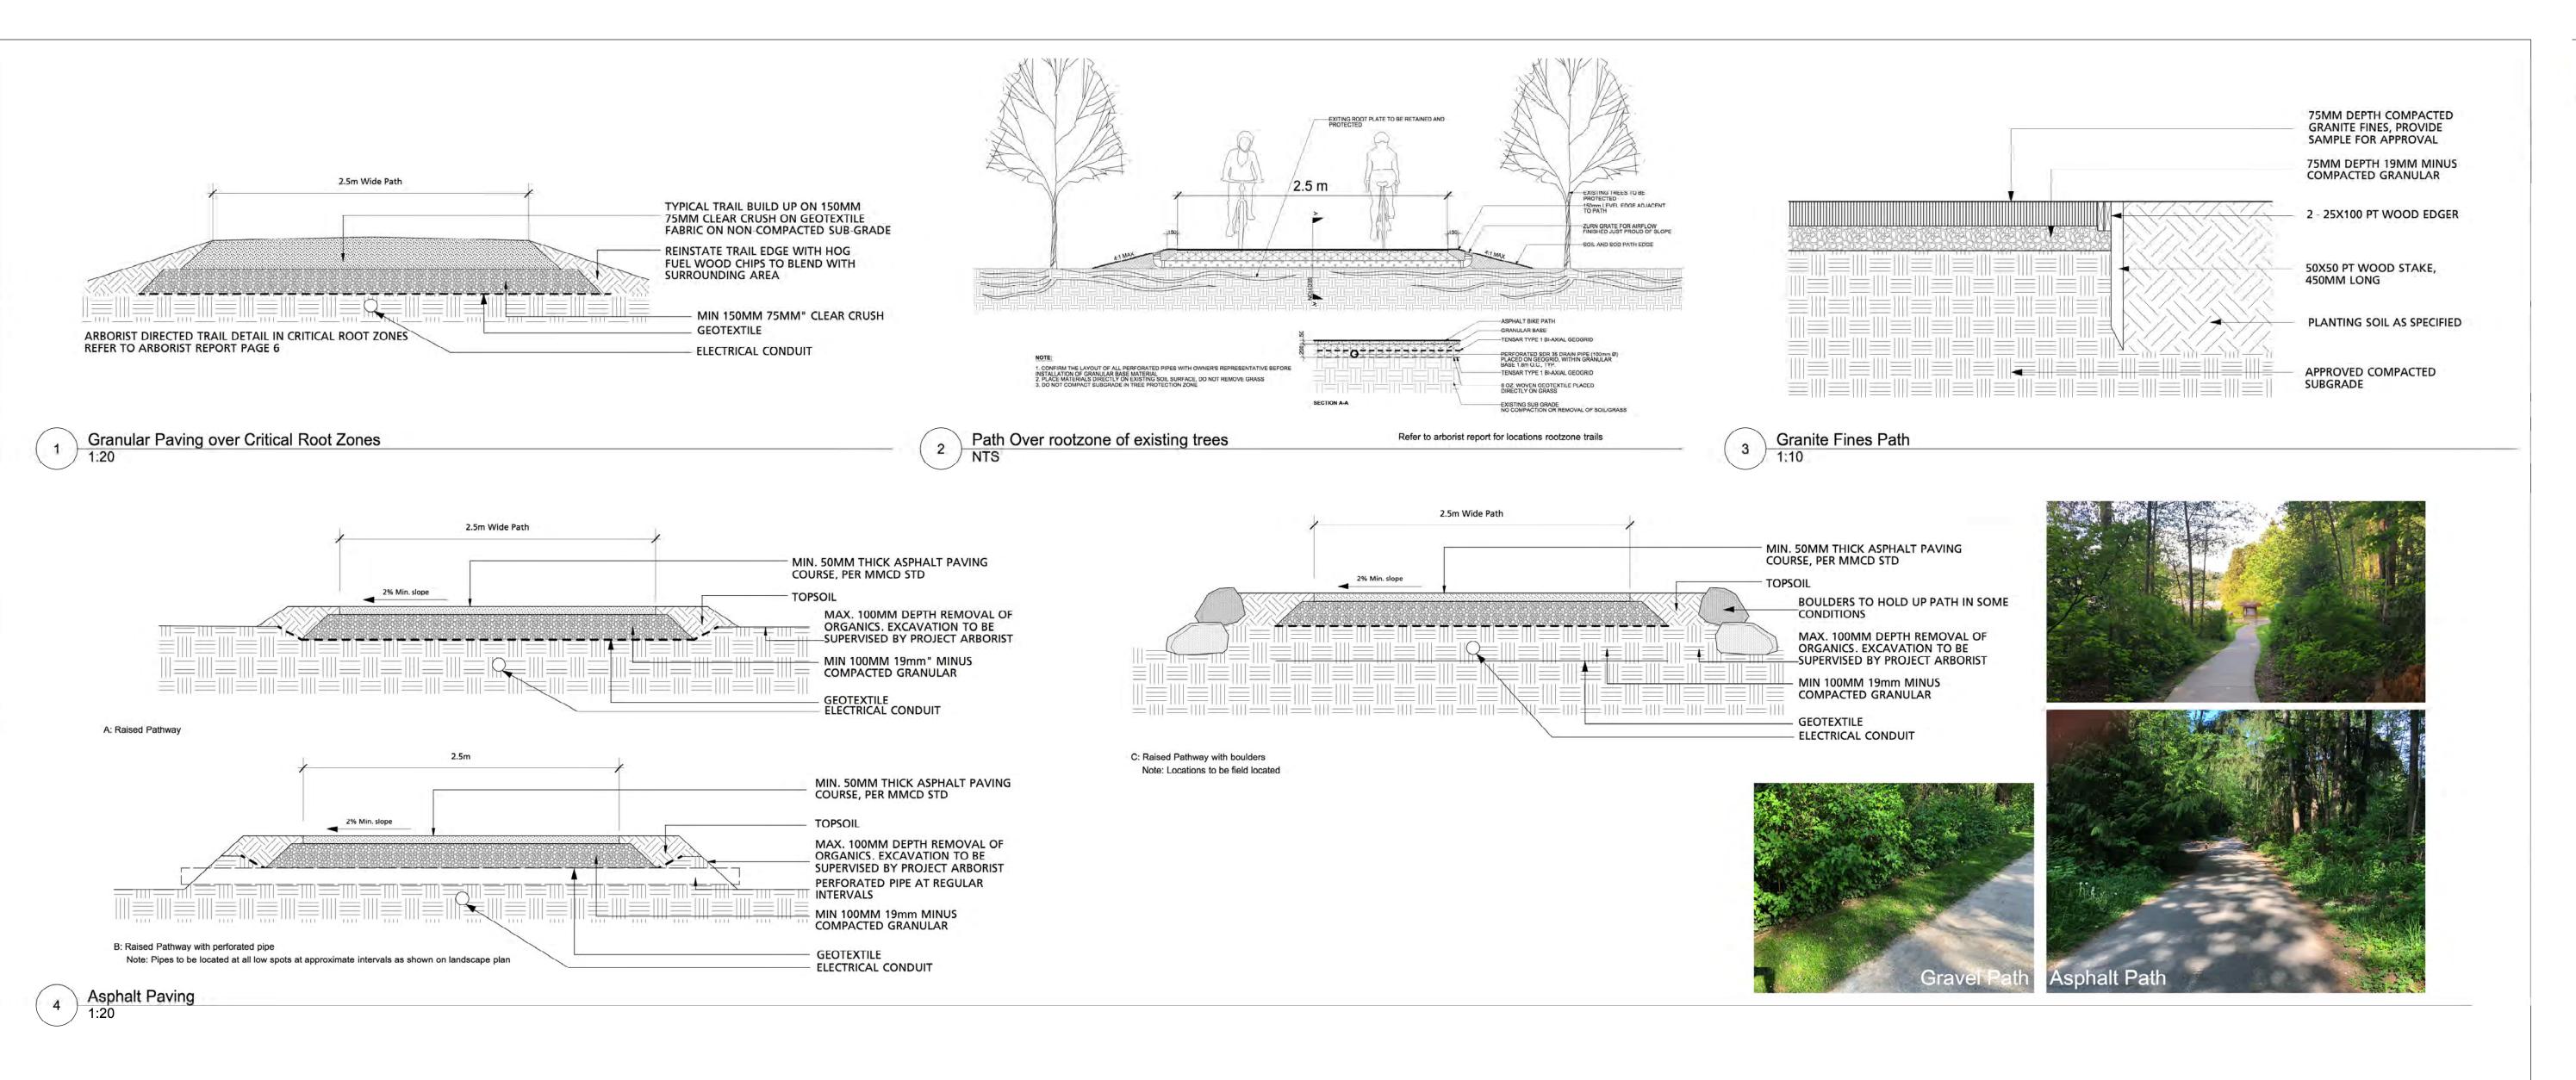

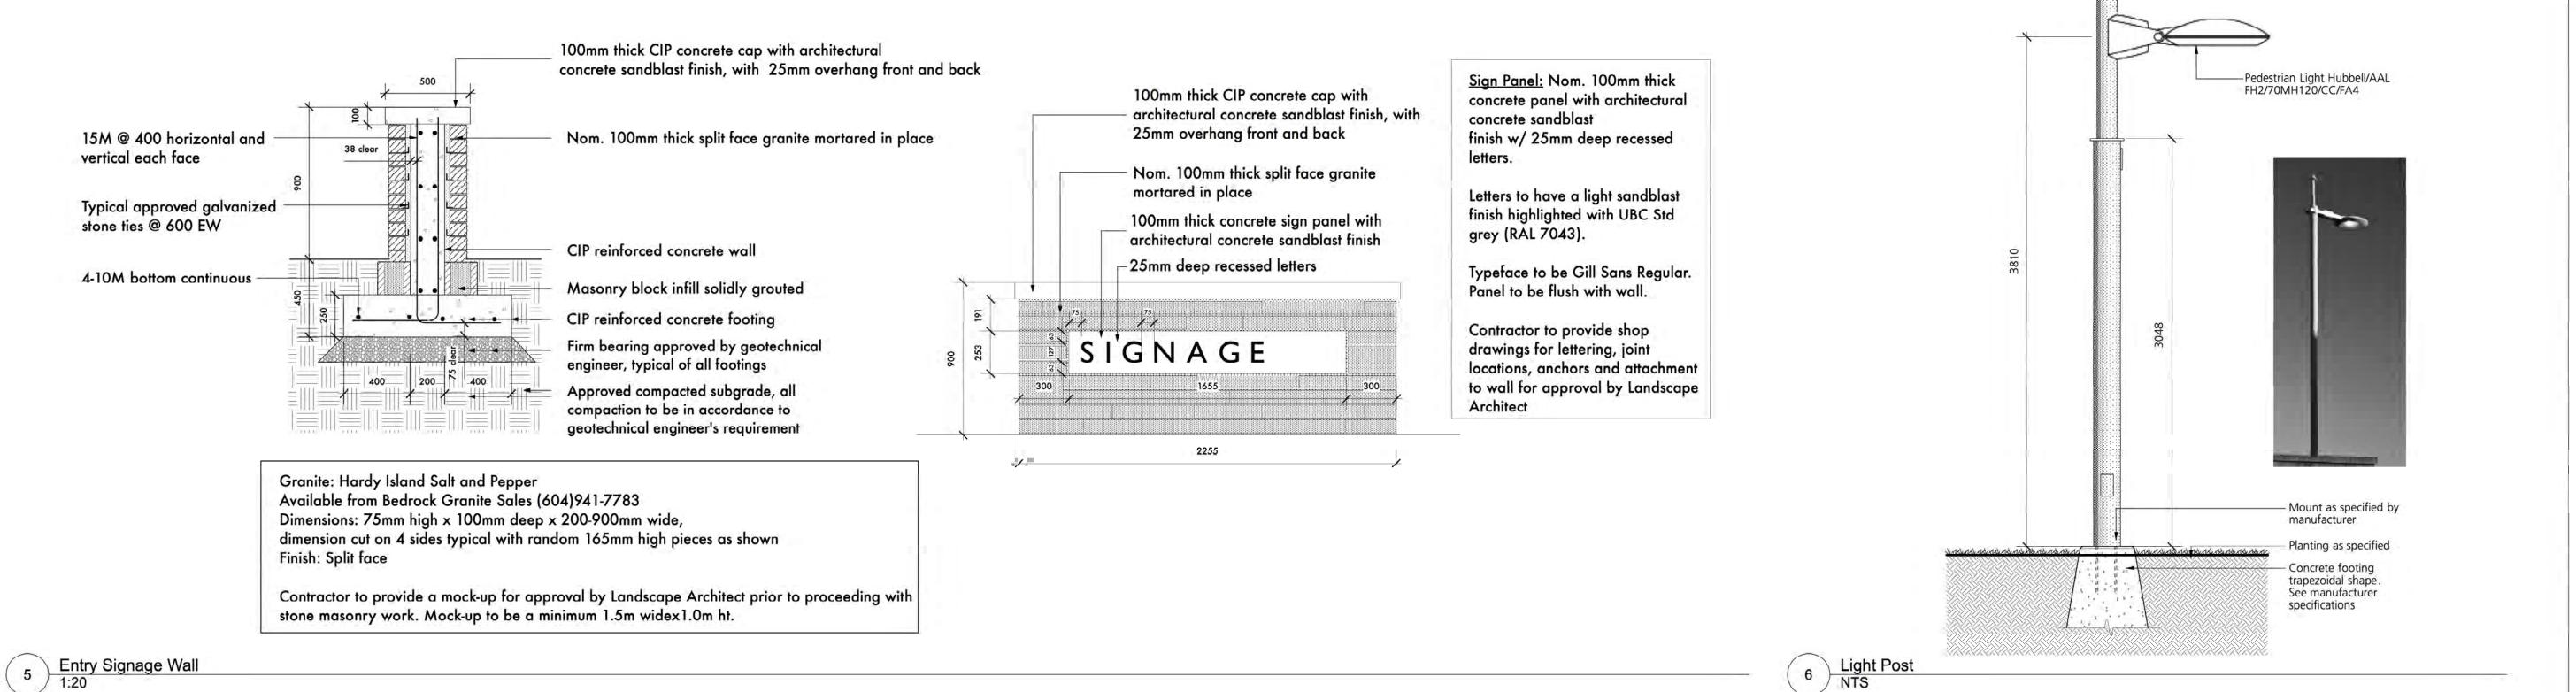

Site Planning

Landscape Architecture

R. Kim Perry & Associates inc. 112 East Broadway Vancouver, BC V5T 1V9 T 604 738 4118 F 604 738 4116 www.perryandassociates.ca

2 Issued for DP Board 07/10/2019 1 Issued for Development 05/16/2019 Revision No. Date

COPYRIGHT RESERVED This drawing is and shall remain the property of R. Kim Perry & Associates Inc., and R. Kim Perry & Associates Inc. shall retain the copyright therein. This additions or alterations to the project or for the purpose of any other project without the prior written consent of R. Kim Perry & Associates Inc.

UBC Properties Trust





UBC South Campus GREENWAY

Drawing Title:

Landscape Details


Project North: Drawn By: Checked By: 12-075 As Shown Sheet No .:

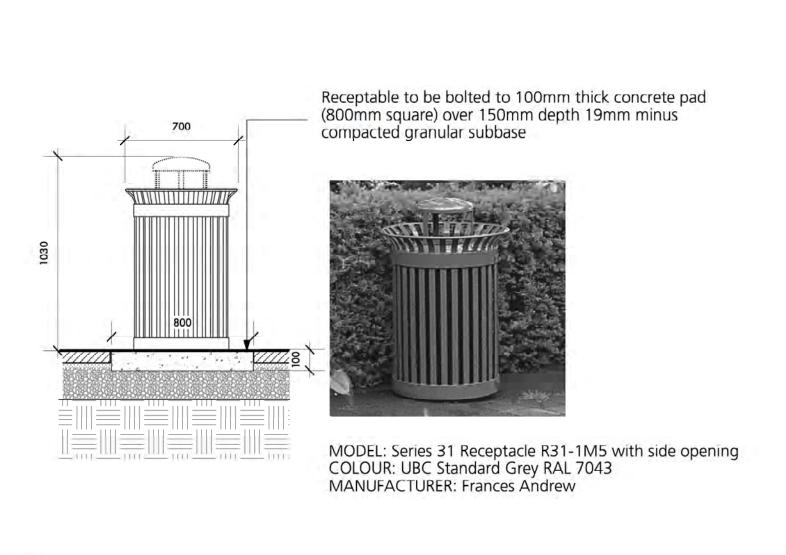

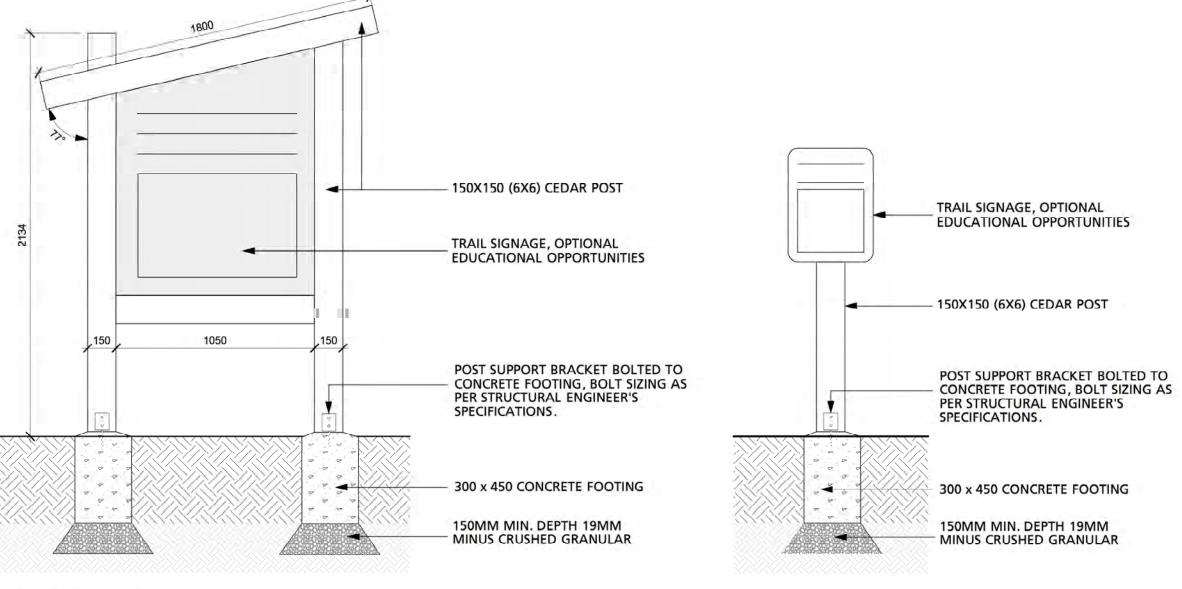


7 Garbage Bin

Educational Signage/Trail Marker

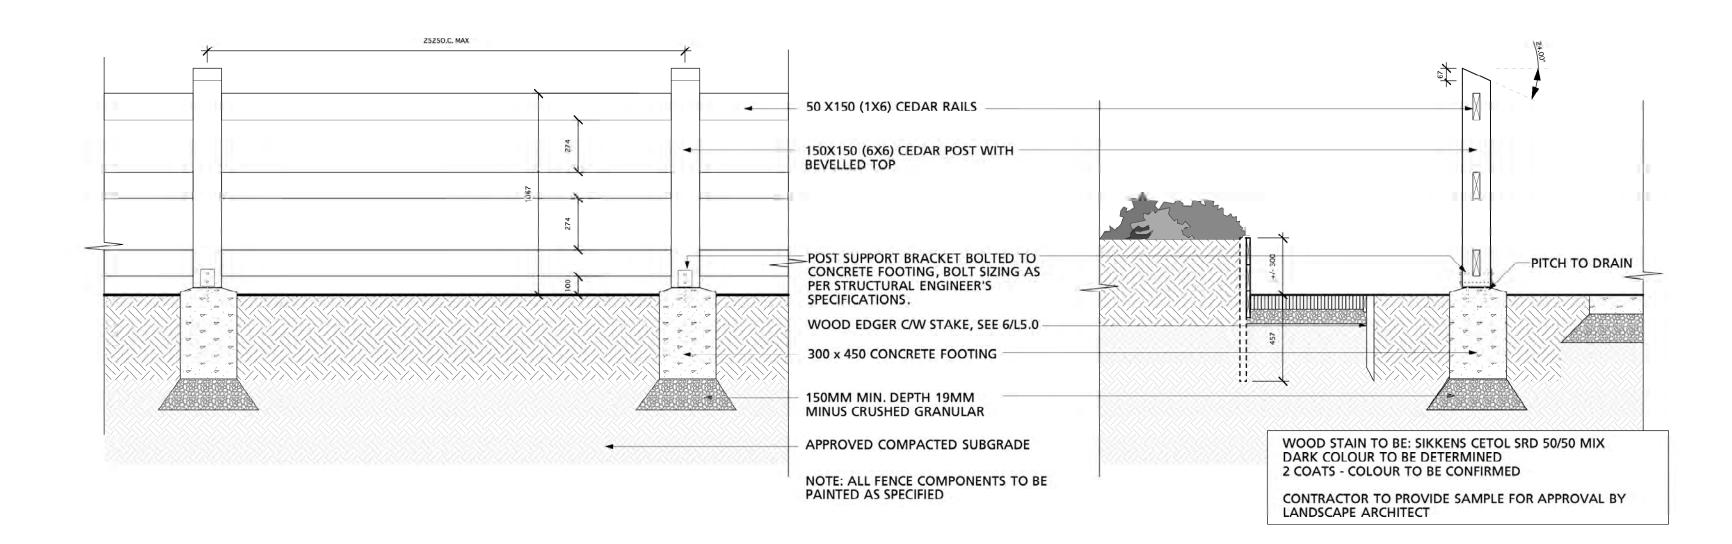

9 Community Garden Fence 1:20

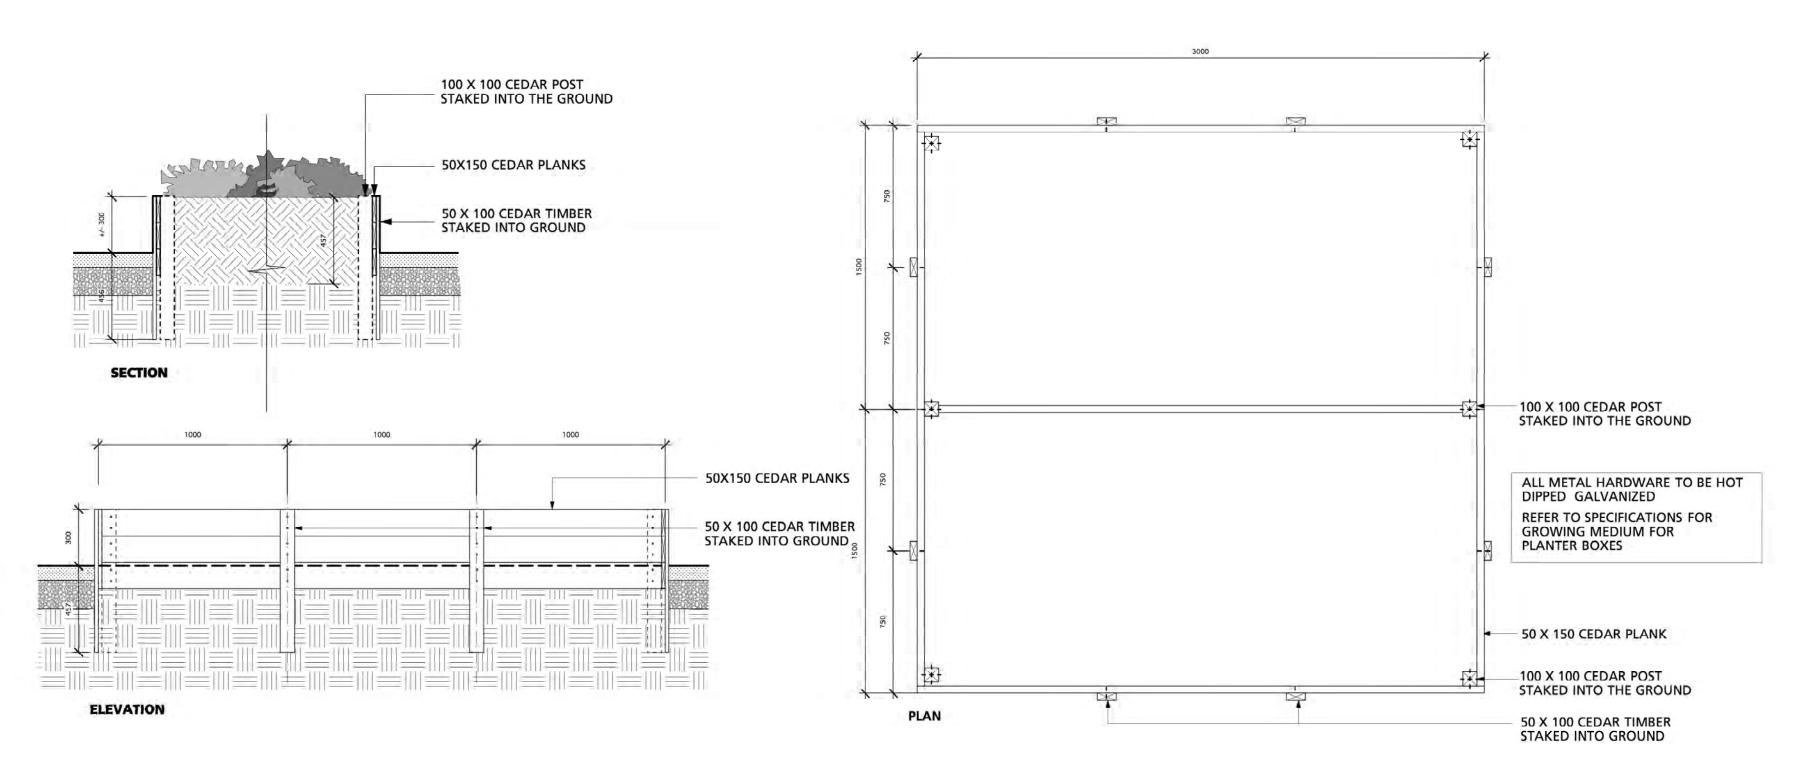



11 CUBIC FEET RECYCLED PLASTIC
'GARDEN GOURMET' COMPOST BIN
OR APPROVED EQUAL

AVAILABLE FROM
WWW.GARDENGOURMET.COM

COLOUR: BLACK

ASSEMBLE AS PER MANUFACTURER'S
SPECIFICATIONS

UBC South Campus
GREENWAY

Drawing Title:
Landscape Details

Project North:

Drawn By:

KS

Checked By:

MP

Scale:

As Shown

12-075

Sheet No.:

2 Issued for DP Board

COPYRIGHT RESERVED

Revision No

1 Issued for Development

This drawing is and shall remain the property of R. Kim Perry & Associates Inc., and R. Kim Perry & Associates Inc. shall retain the copyright therein. This document shall not be reproduced or used for additions or alterations to the project or for the

purpose of any other project without the prior written consent of R. Kim Perry & Associates Inc.

UBC Properties Trust

07/10/2019

05/16/2019

P+A

Site Planning

Landscape Architecture R. Kim Perry & Associates Inc.

112 East Broadway

T 604 738 4118 F 604 738 4116


Vancouver, BC V5T 1V9

www.perryandassociates.ca

11 Compost Bin NTS

Planter Beds 1:20

L 5.

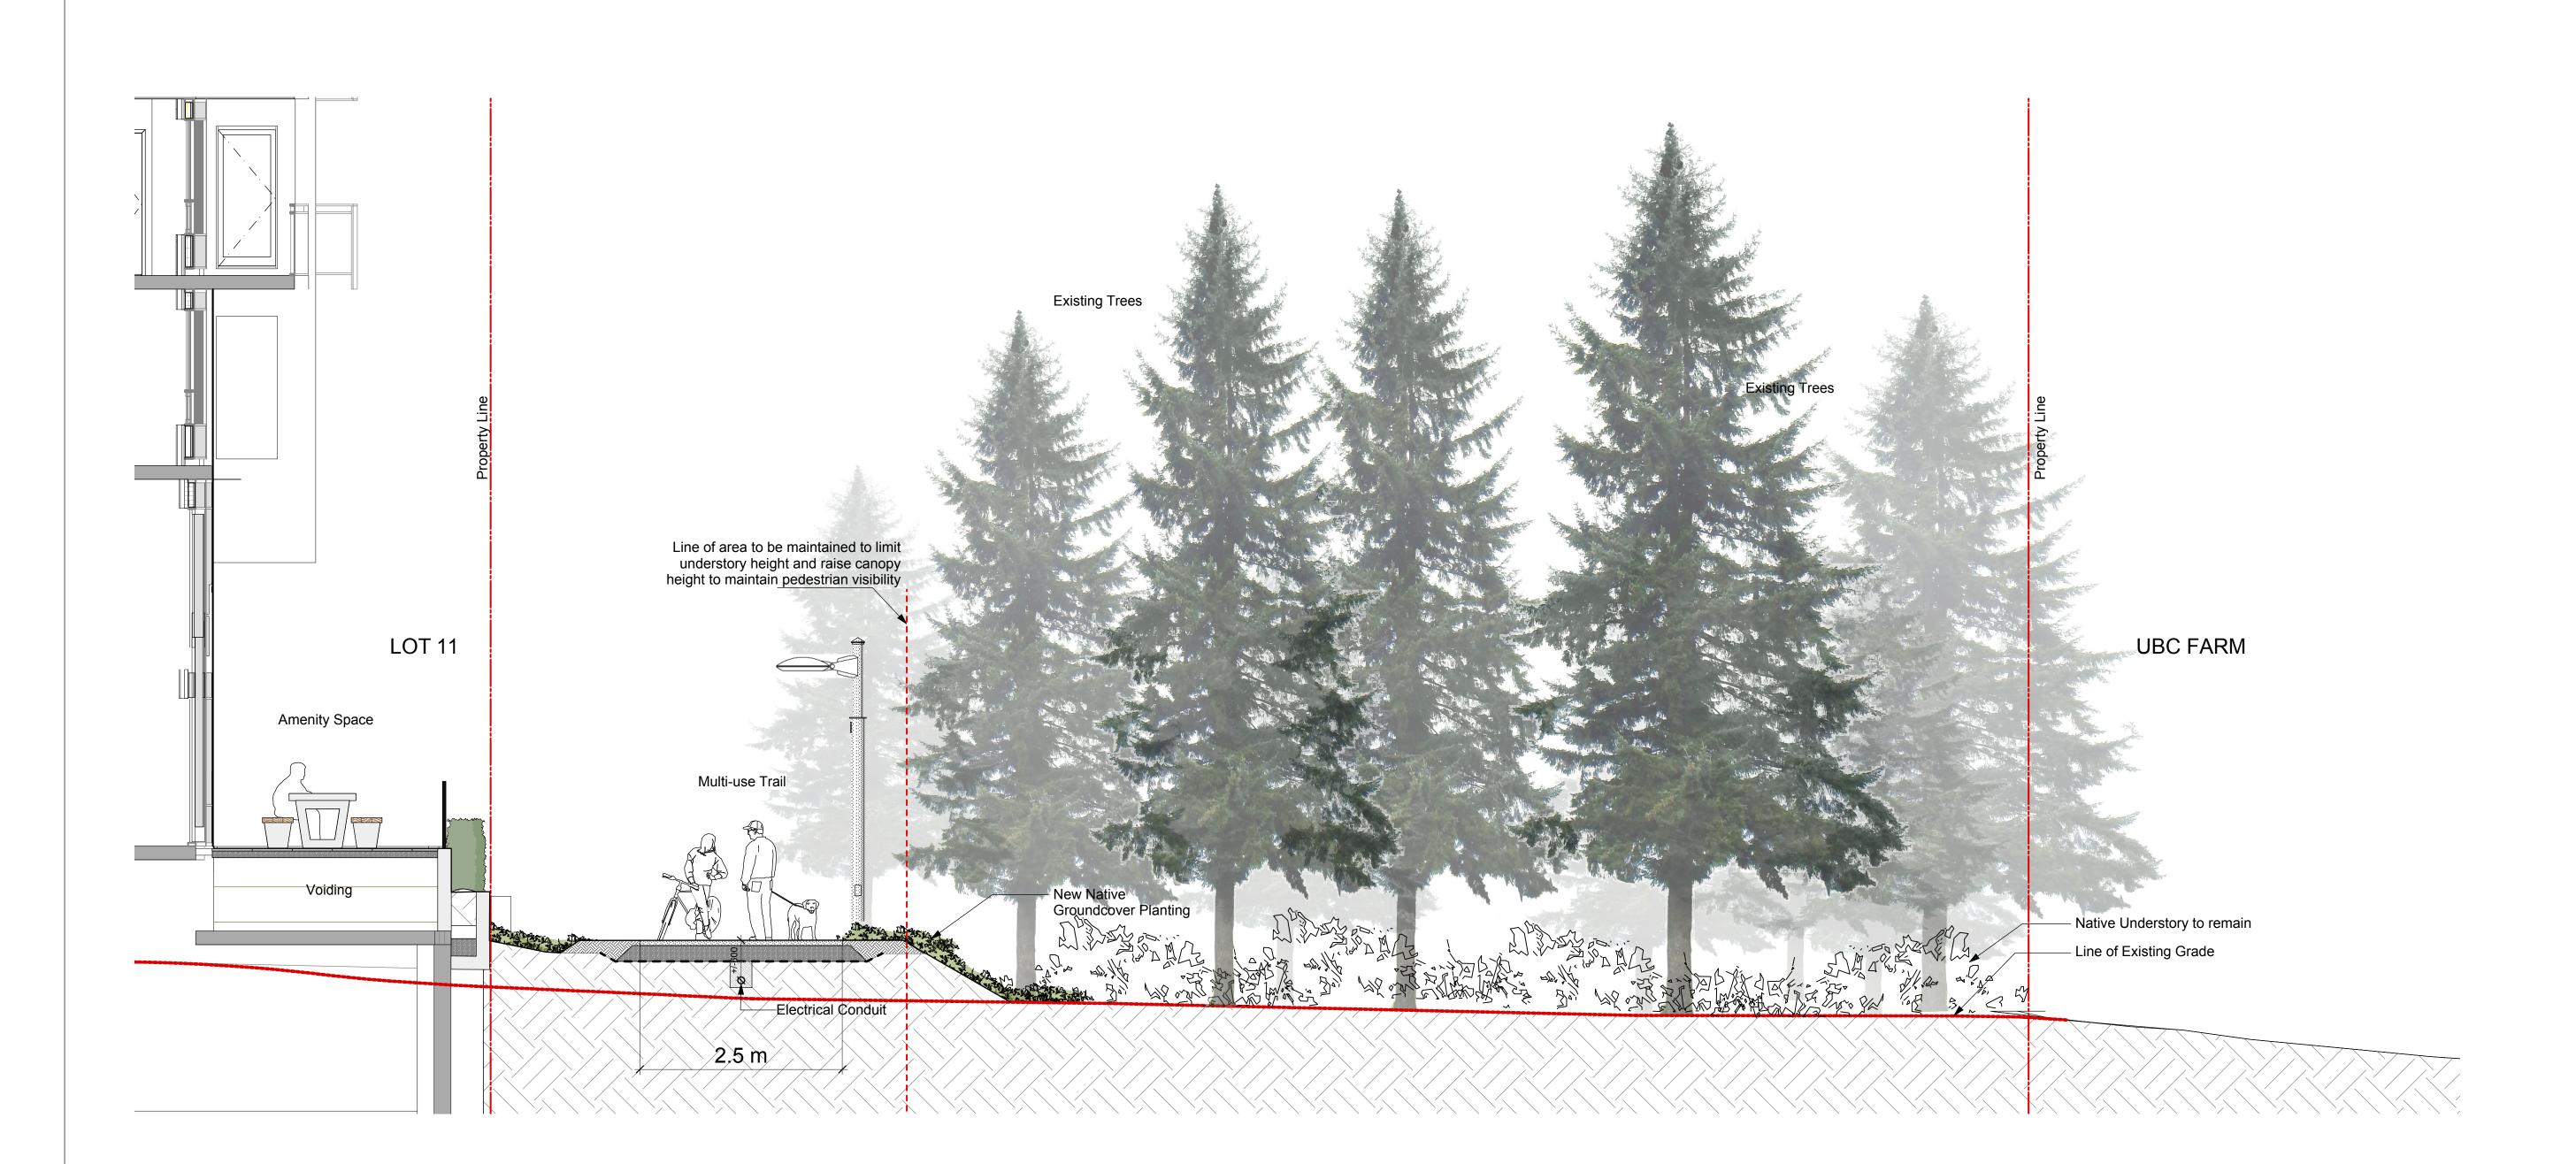

Section adjacent to Lot 11
1:50

Landscape Architecture
Site Planning

R. Kim Perry & Associates Inc.
112 East Broadway
Vancouver, BC V5T 1V9 T 604 738 4118 F 604 738 4116 www.perryandassociates.ca

2 Issued for DP Board 07/10/2019 05/16/2019 1 Issued for Development

Revision No.

COPYRIGHT RESERVED

This drawing is and shall remain the property of R.
Kim Perry & Associates Inc., and R. Kim Perry &
Associates Inc. shall retain the copyright therein. This
document shall not be reproduced or used for
additions or alterations to the project or for the
purpose of any other project without the prior
written consent of R. Kim Perry & Associates Inc.

Date

UBC Properties Trust




UBC South Campus GREENWAY

Landscape Sections

Project North: Drawn By: Checked By: Job No.: 12-075 1:50 Sheet No.:

L6.0

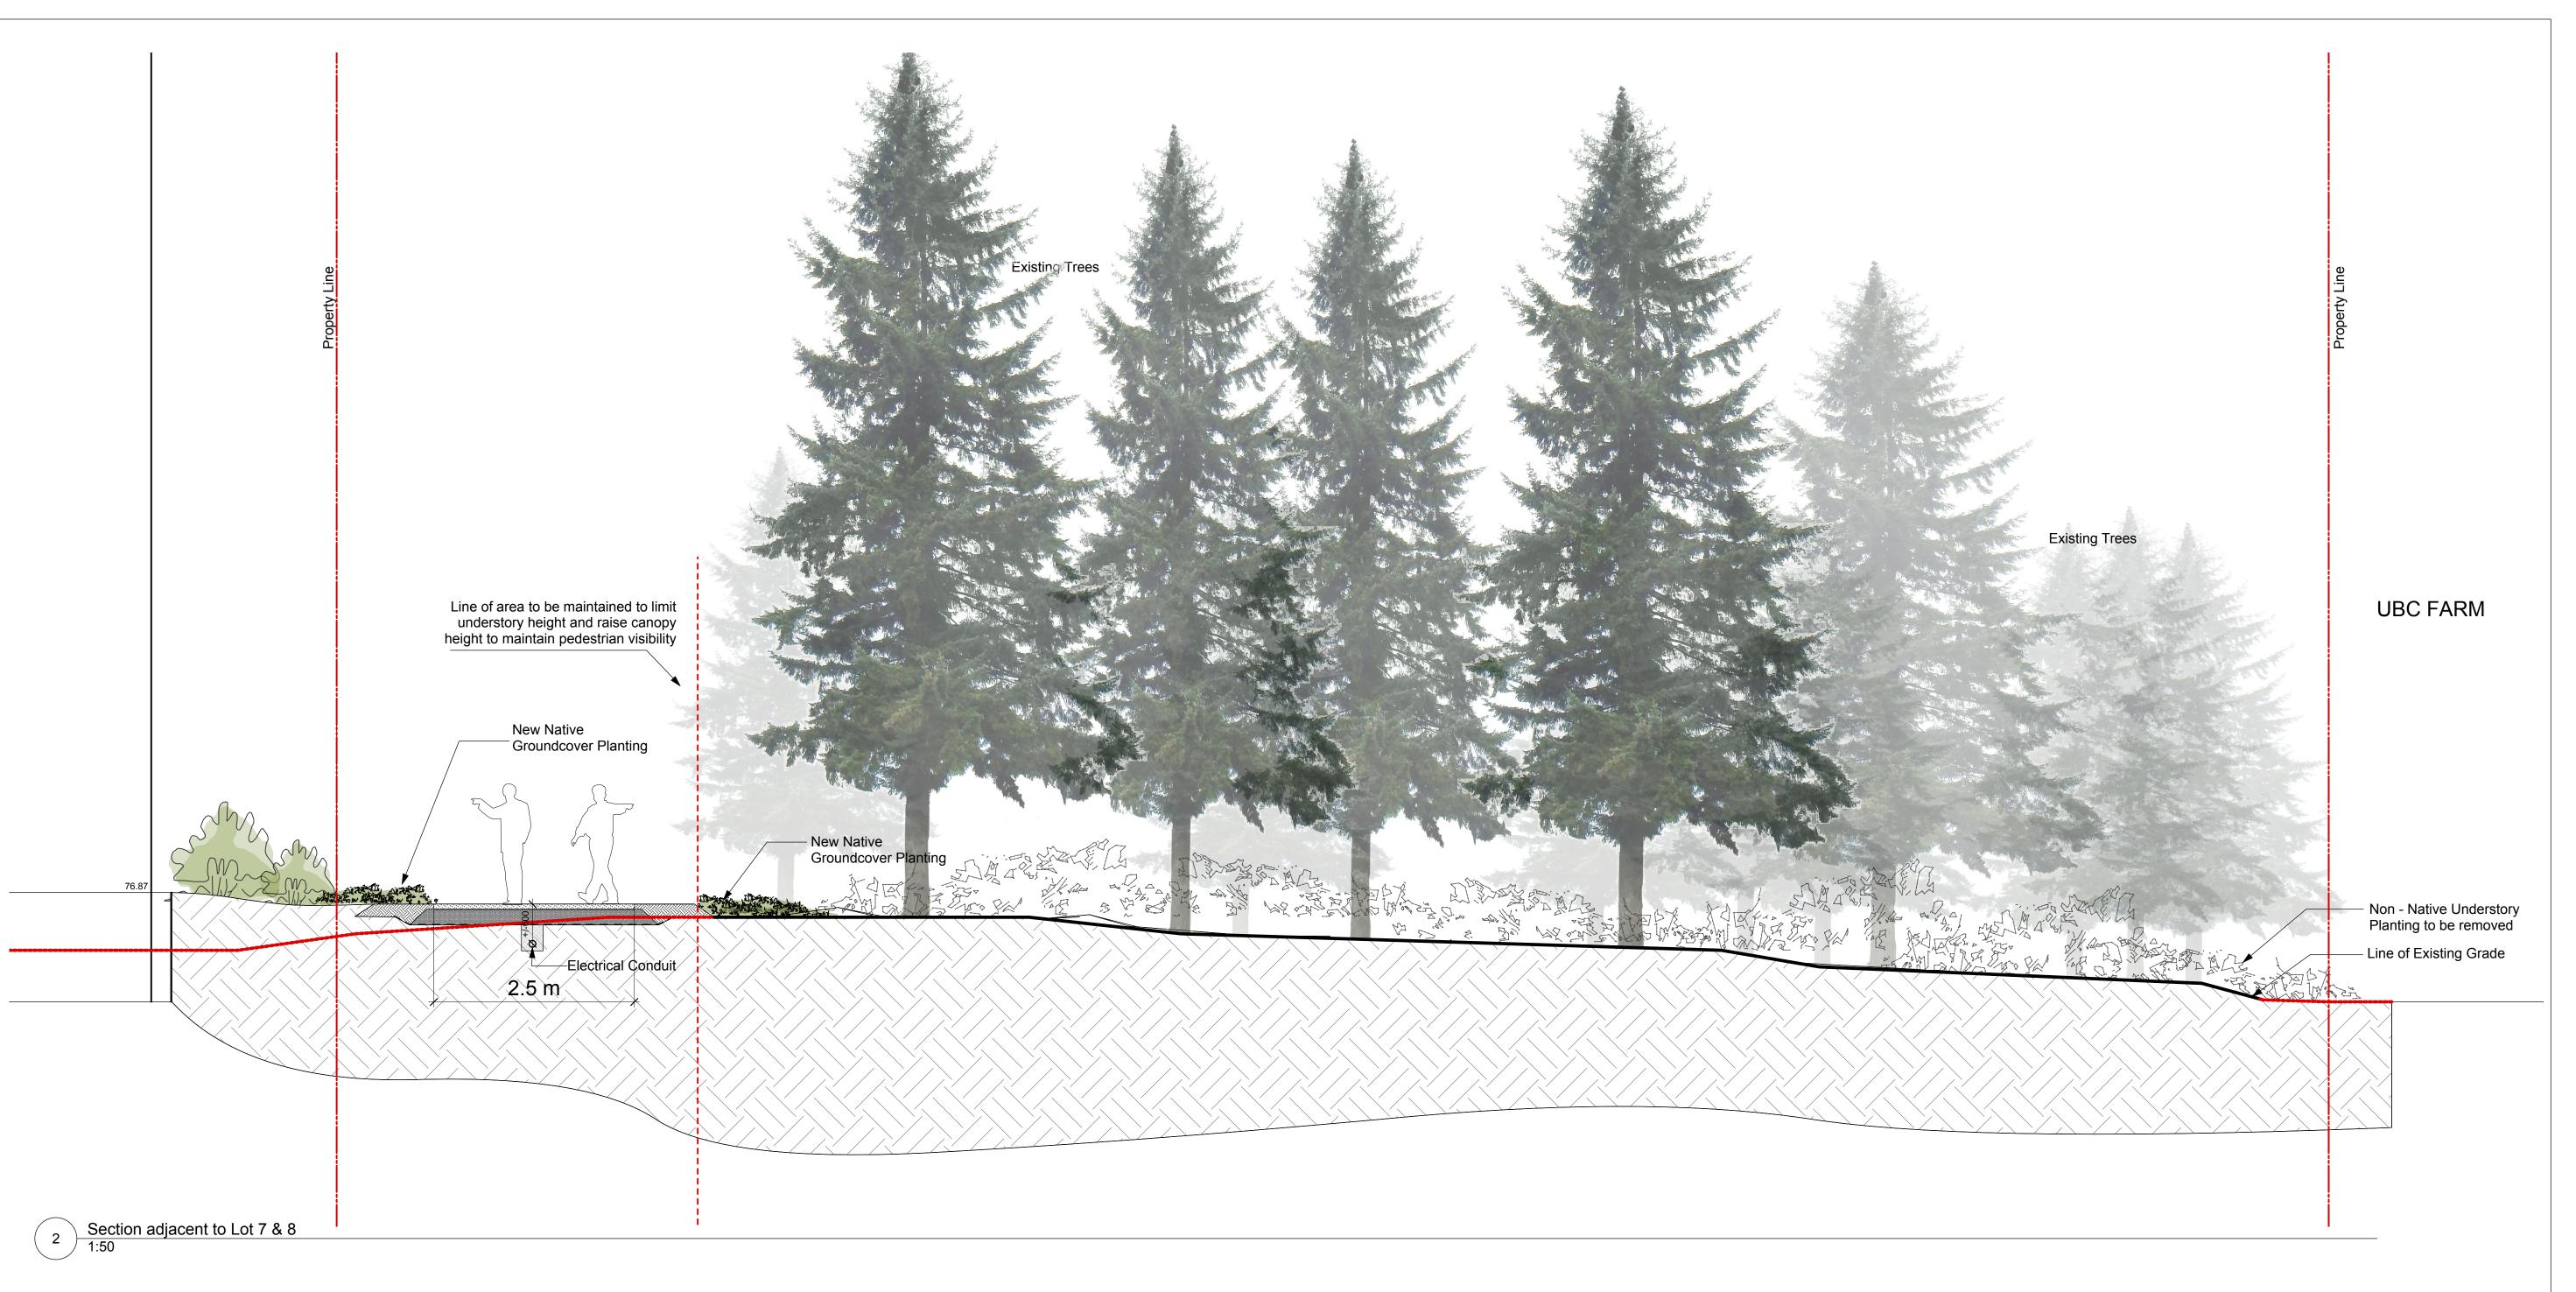

Landscape Architecture R. Kim Perry & Associates Inc.
Site Planning 112 East Broadway
Vancouver, BC V5T 1V9 T 604 738 4118 F 604 738 4116 www.perryandassociates.ca

07/10/2019 2 Issued for DP Board 1 Issued for Development 05/16/2019 Permit Date Revision No.

COPYRIGHT RESERVED

This drawing is and shall remain the property of R.
Kim Perry & Associates Inc., and R. Kim Perry &
Associates Inc. shall retain the copyright therein. This
document shall not be reproduced or used for
additions or alterations to the project or for the
purpose of any other project without the prior
written consent of R. Kim Perry & Associates Inc.

UBC Properties Trust



UBC South Campus GREENWAY

Landscape Sections

