

# UBC BCR Lot 7

ISSUED FOR DEVELOPMENT PERMIT - JUNE 4, 2024

## Landscape Drawing List

- L0.0

Cover Page
- L0.1

Context Plan
- L0.2

Tree Management Plan
- L1.0

Landscape Plan
- L1.1

Materials, Layout and Key Plan
- L1.2

Exterior Lighting Plan
- L2.0

Grading Plan
- L3.0

Planting Plan
- L4.0

Illustrative Sections
- L4.1

Illustrative Sections
- L5.0

Hardscape Details
- L5.1

Furnishing and Planting Details
- L6.0

Precedent Images



Issues		
No.	Description	Date
1	Issued for Development Permit	2024-06-04

COPYRIGHT RESERVED  
This drawing is and shall remain the property of R. Kim Perry & Associates Inc., and R. Kim Perry & Associates Inc. shall retain the copyright therein. This document shall not be reproduced or used for additions or alterations to the project or for the purpose of any other project without the prior written consent of R. Kim Perry & Associates Inc.

Client:



Project Title:

BC Research Lot 7  
Residential Development

Drawing Title:

Cover Page

Project North:		Drawn By:	JS
Scale:	1:400	Checked By:	MP
Sheet No.:		Job No.:	23-026

L0.0



plot date: 2024-05-04



Issues		
No.	Description	Date
1	Issued for Development Permit	2024-06-04

COPYRIGHT RESERVED  
This drawing is and shall remain the property of R. Kim Perry & Associates Inc., and R. Kim Perry & Associates Inc. shall retain the copyright therein. This document shall not be reproduced or used for additions or alterations to the project or for the purpose of any other project without the prior written consent of R. Kim Perry & Associates Inc.

Client:



Project Title:

BC Research Lot 7  
Residential Development

Drawing Title:

Context Plan

Project North:	PN	Drawn By:	JS
		Checked By:	MP
Scale:	NTS	Job No.:	23-026
Sheet No.:			



Issues		
No.	Description	Date
1	Issued for Development Permit	2024-06-04

**COPYRIGHT RESERVED**  
This drawing is and shall remain the property of R. Kim Perry & Associates Inc., and R. Kim Perry & Associates Inc. shall retain the copyright therein. This document shall not be reproduced or used for additions or alterations to the project or for the purpose of any other project without the prior written consent of R. Kim Perry & Associates Inc.

Client:




Project Title:  
**BC Research Lot 7  
Residential Development**

Drawing Title:  
**Tree Management  
Plan**

Project North:   
Drawn By: JS  
Checked By: MP

Scale: 1:200  
Job No.: 23-026

Sheet No.:

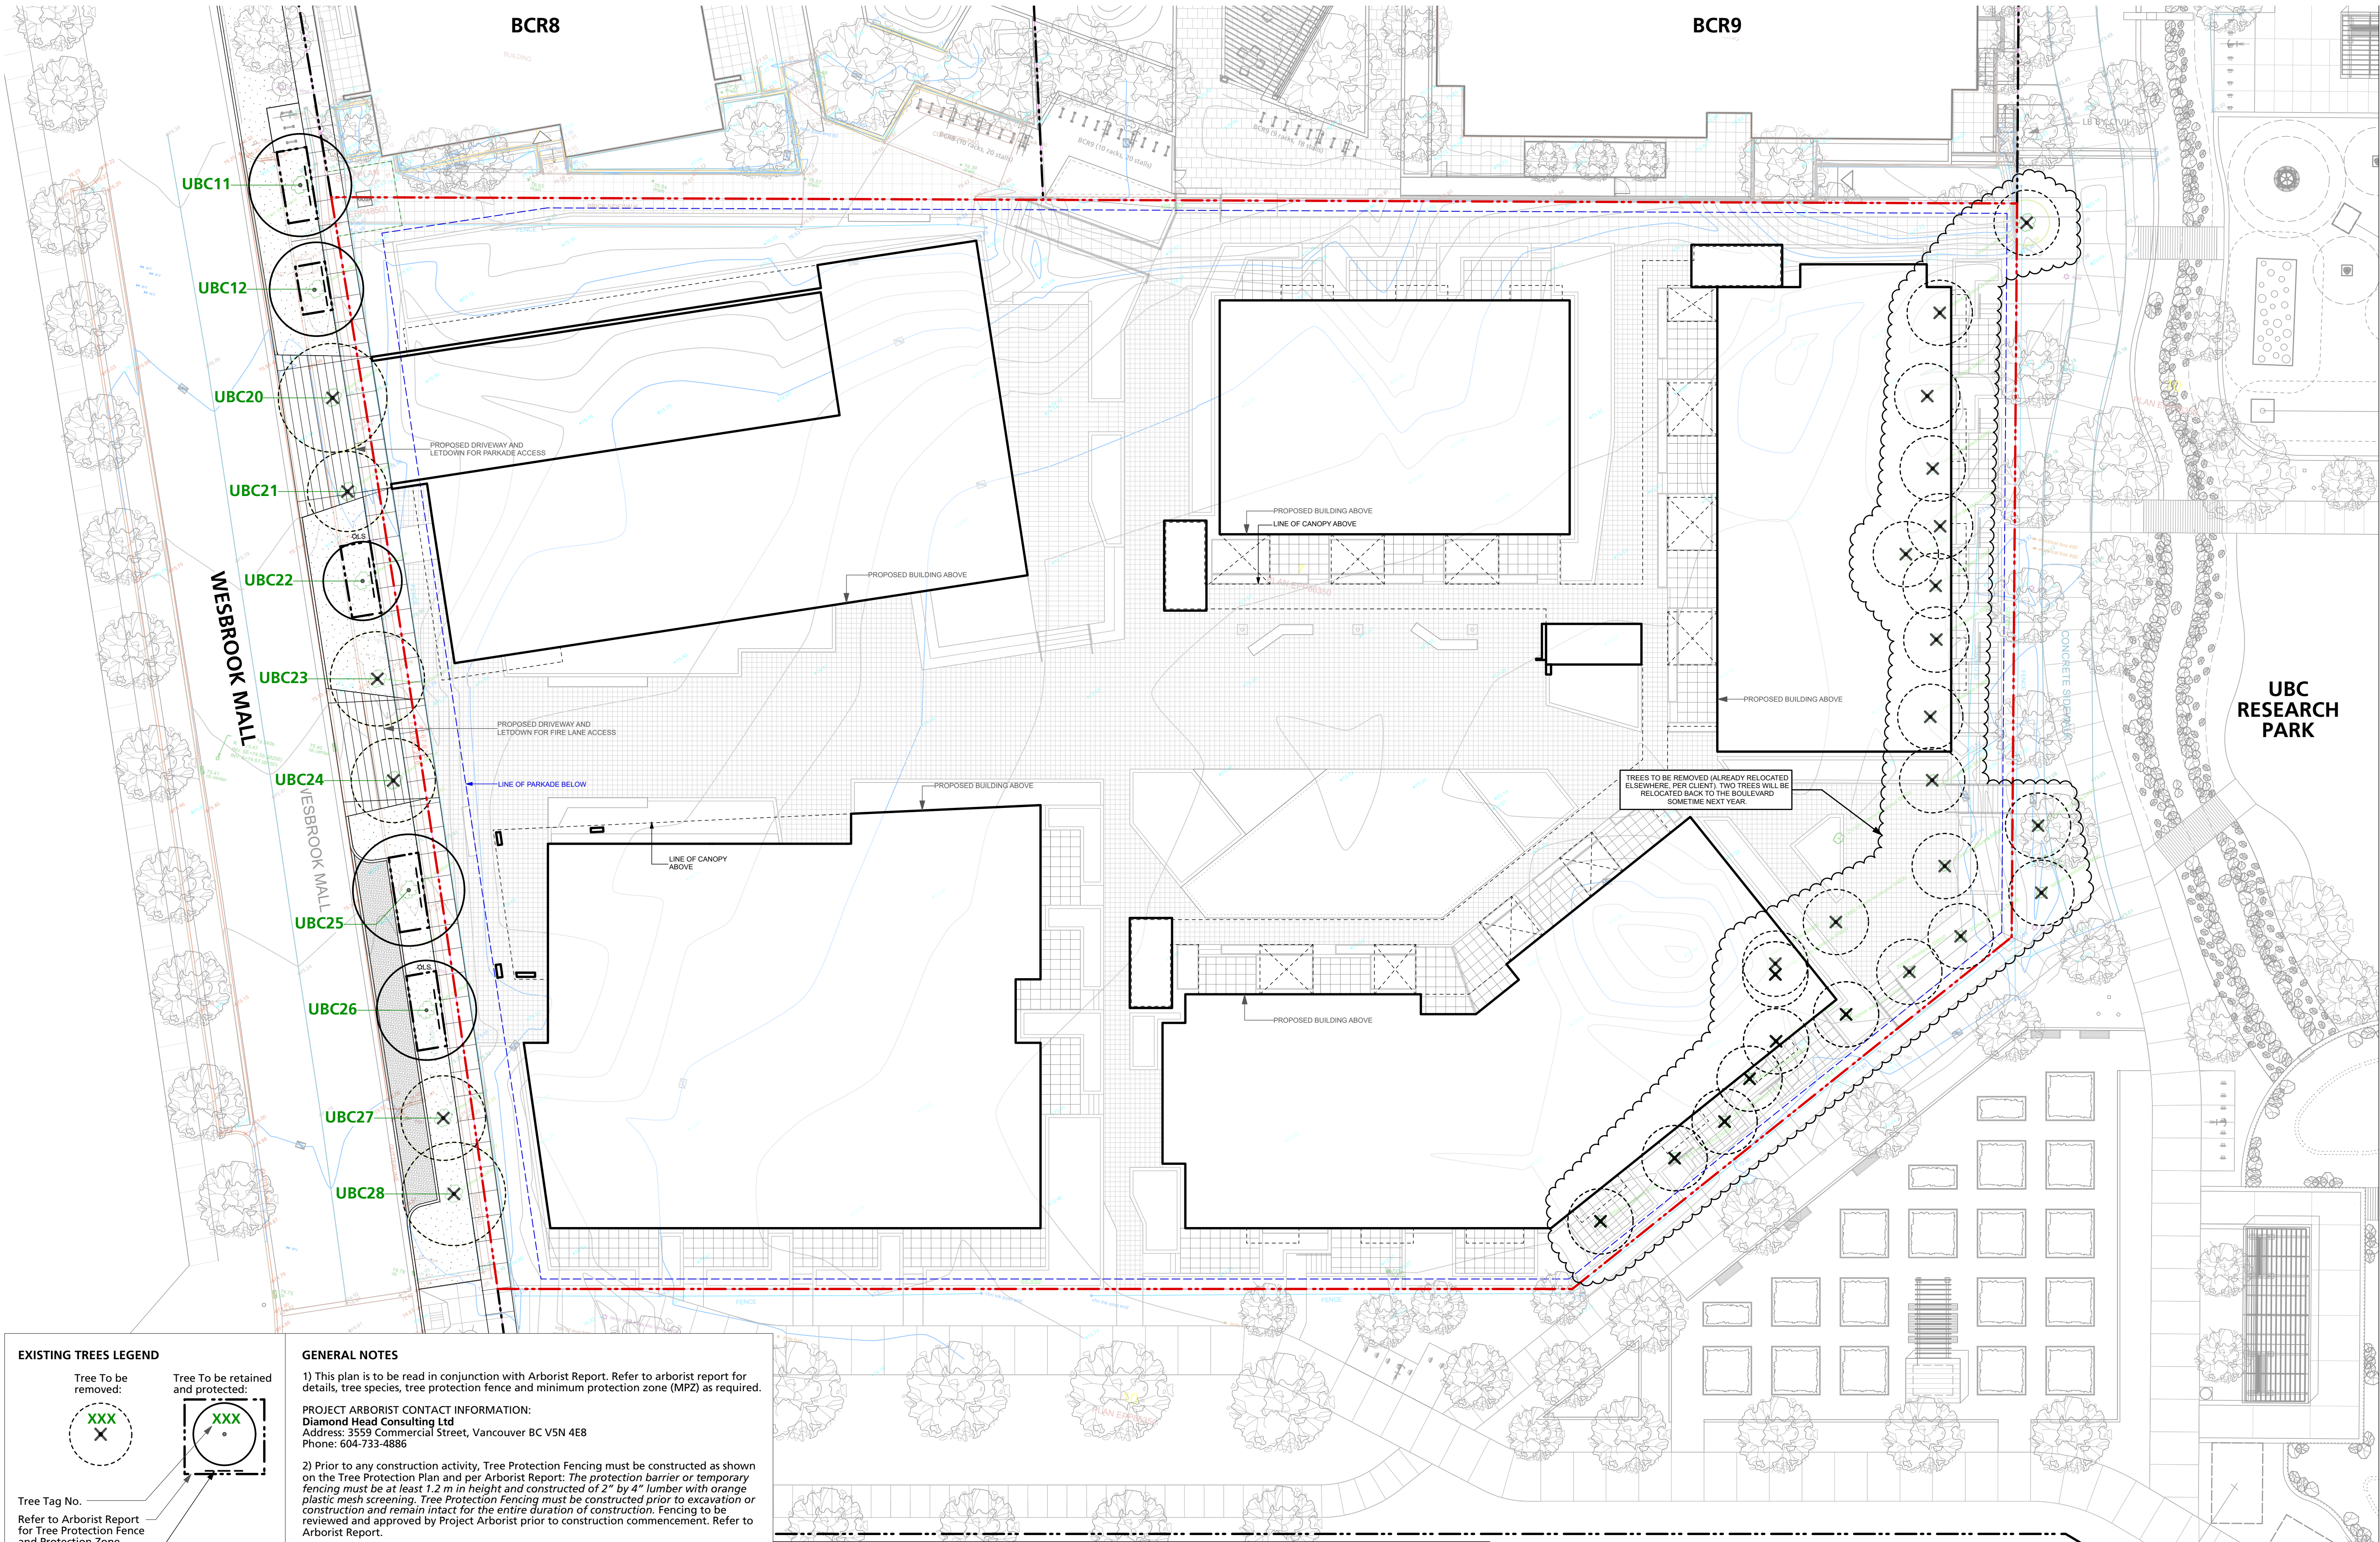

**EXISTING TREES LEGEND**

Tree To be removed:

Tree To be retained and protected:

Tree Tag No.  
Refer to Arborist Report for Tree Protection Fence and Protection Zone

Root Barrier

**Note:**  
Existing trees to be removed per UBCPT direction. Remove and store in the UBCPT South Campus works yard for Construction and relocate for landscape installation. Confirm with General Contractor the scope of work for removal and relocation.

**GENERAL NOTES**

1) This plan is to be read in conjunction with Arborist Report. Refer to arborist report for details, tree species, tree protection fence and minimum protection zone (MPZ) as required.

**PROJECT ARBORIST CONTACT INFORMATION:**  
**Diamond Head Consulting Ltd**  
Address: 3559 Commercial Street, Vancouver BC V5N 4E8  
Phone: 604-733-4886

2) Prior to any construction activity, Tree Protection Fencing must be constructed as shown on the Tree Protection Plan and per Arborist Report: *The protection barrier or temporary fencing must be at least 1.2 m in height and constructed of 2" by 4" lumber with orange plastic mesh screening. Tree Protection Fencing must be constructed prior to excavation or construction and remain intact for the entire duration of construction. Fencing to be reviewed and approved by Project Arborist prior to construction commencement. Refer to Arborist Report.*

3) No storage of materials within root protection zone.

4) Any work to be performed within the tree protection fencing and root protection zone must be done with prior approval of Project Arborist and under arborist supervision.

5) Contractor to contact UBCPT to turn off existing irrigation system prior to excavation and construction. Irrigation system to be reinstated and/or replaced if damaged by construction to match existing condition.

6) Root barrier to be reinstated and/or replaced if damaged by construction to match existing condition. Root barrier to be 2.4m length Root Barrier by DeepRoot UB 18-2.

7) Sodded boulevard to be reinstated and repaired as required to match existing condition. Provide growing medium and assembly for high traffic lawn and seeded with an appropriate seed mix. Provide shop drawings for review and approval. UBCPT to confirm.

Tag	Common Name	Species	DBH (cm)	Dripline Radius (m)	TPZ (m)	Status	Remarks
UBC11	Red Maple	Acer rubrum	28	15	2	Retain	
UBC12	Red Maple	Acer rubrum	28	15	2	Retain	
UBC20	Red Maple	Acer rubrum	19	12	2	Remove	In conflict with proposed parkade letdown.
UBC21	Red Maple	Acer rubrum	19	12	2	Remove	In conflict with proposed parkade letdown.
UBC22	Red Maple	Acer rubrum	19	12	2	Retain	
UBC23	Red Maple	Acer rubrum	20	12	2	Remove	In conflict with proposed fire lane access and letdown.
UBC24	Red Maple	Acer rubrum	22	12	2	Remove	In conflict with proposed fire lane access and letdown.
UBC25	Red Maple	Acer rubrum	20	12	2	Retain	
UBC26	Red Maple	Acer rubrum	19	12	2	Retain	
UBC27	Red Maple	Acer rubrum	19	12	2	Remove	In conflict with proposed side street parking.
UBC28	Red Maple	Acer rubrum	19	12	2	Remove	In conflict with proposed side street parking.

- Planting Notes**
- Contractor is responsible to obtain and be familiar with the relevant project specifications.
  - The contractor shall locate and verify the existence of all utilities prior to starting work.
  - All existing utility covers are to be adjusted to the final grade.
  - The contractor shall supply all plant materials shown on all drawings.
  - All trees to be planted with a minimum 1m clearance to existing water main and water valves.
  - All plant material shall be approved at the nursery by the project landscape architect.
  - All plants shall be watered thoroughly twice during the first 24-hour period after planting. All plants shall then be watered as necessary.
  - The landscape contractor shall refer to the contract specifications for additional requirements.
  - Planting to conform to all BCLNA Standards.
  - Provide root barrier as shown on Landscape Planting Plans. Root barrier to be DeepRoot UB-18. Provide cut sheet for approval.





plot date: 2024-06-04

Issues		
No.	Description	Date
1	Issued for Development Permit	2024-06-04


**COPYRIGHT RESERVED**  
This drawing is and shall remain the property of R. Kim Perry & Associates Inc., and R. Kim Perry & Associates Inc. shall retain the copyright therein. This document shall not be reproduced or used for additions or alterations to the project or for the purpose of any other project without the prior written consent of R. Kim Perry & Associates Inc.

Client:



Project Title:  
**BC Research Lot 7  
Residential Development**

Drawing Title:  
**Landscape Plan**

Project North:  Drawn By: JS  
Checked By: MP

Scale: 1:200 Job No.: 23-026

Sheet No.:





**LEGEND**

1

FEATURE PAVING

2

PRIVATE PATIO

3

RES. AMENITY PATIO

4

ARTIFICIAL TURF

5

CIP. CONCRETE STAIRS

6

CIP. STEPPED SEATING

7

LINEAR BENCH

8

BIKE RACK

9

LOUNGE CHAIR

10

LOUNGE FURNITURE

11

BAR TABLE AND STOOL

12

OUTDOOR KITCHEN (BBQ)

13

WEATHERPROOF TRELLIS

14

CATENARY LIGHTING

15

ACCESSIBLE PATHWAYS

16

RAISED SEAT DECK

17

VEHICLE RATED BOLLARD

18

ENTRY SIGNAGE

19

PLANTING

20

FLUSH TREE PLANTING

plot date: 2024-06-04

Issues		
No.	Description	Date
1	Issued for Development Permit	2024-06-04

**COPYRIGHT RESERVED**  
This drawing is and shall remain the property of R. Kim Perry & Associates Inc., and R. Kim Perry & Associates Inc. shall retain the copyright therein. This document shall not be reproduced or used for additions or alterations to the project or for the purpose of any other project without the prior written consent of R. Kim Perry & Associates Inc.

Client:




**UBC PROPERTIES TRUST**

Project Title:  
**BC Research Lot 7  
Residential Development**

Drawing Title:  
**Materials, Layout, and  
Key Plan**

Project North:

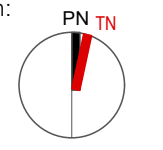

Drawn By:

JS

Checked By:

MP

Scale:

1:200

Job No.:

23-026

Sheet No.:



Issues		
No.	Description	Date
1	Issued for Development Permit	2024-06-04

**COPYRIGHT RESERVED**  
This drawing is and shall remain the property of R. Kim Perry & Associates Inc., and R. Kim Perry & Associates Inc. shall retain the copyright therein. This document shall not be reproduced or used for additions or alterations to the project or for the purpose of any other project without the prior written consent of R. Kim Perry & Associates Inc.

Client:




Project Title:

BC Research Lot 7  
Residential Development

Drawing Title:

Exterior  
Lighting Plan

Project North:

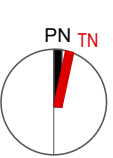

Drawn By:

JS

Checked By:

MP

Scale:

1:200

Job No.:

23-026

Sheet No.:

L1.2



**LIGHTING LEGEND**

WL WALL LIGHT	SL STEP LIGHT	LED LED STRIP LIGHT		CL CATENARY LIGHTING SYSTEM	AS SOFFIT LIGHTING (BY OTHERS)	ELEV ELEVATOR LIGHTING (BY OTHERS)	BL BUILDING LIGHT (BY OTHERS)

**NOTE:**  
- LIGHTING PLAN AND PRECEDENT IMAGES ARE FOR ILLUSTRATIVE PURPOSES ONLY AND TO BE READ IN CONJUNCTION WITH ARCHITECTURAL AND ELECTRICAL LIGHTING PLANS.  
- CONTRACTOR TO REPORT ANY DISCREPANCIES TO CONSULTANTS FOR REVIEW.  
- POWER SUPPLY FOR EACH LIGHT FIXTURE TO BE LOCATED INSIDE PLANTER OR EXTERIOR RATED AND WEATHERPROOF ENCLOSURES. REFER TO ELECTRICAL FOR SPECIFICATION.  
- REFER TO ARCHITECTURAL FOR ALL SOFFIT LIGHTING.



Issues		
No.	Description	Date
1	Issued for Development Permit	2024-06-04

COPYRIGHT RESERVED  
This drawing is and shall remain the property of R. Kim Perry & Associates Inc., and R. Kim Perry & Associates Inc. shall retain the copyright therein. This document shall not be reproduced or used for additions or alterations to the project or for the purpose of any other project without the prior written consent of R. Kim Perry & Associates Inc.

Client:



Project Title:  
**BC Research Lot 7  
Residential Development**

Drawing Title:  
**Landscape  
Grading Plan**

Project North:   
Drawn By: JS  
Checked By: MP

Scale: 1:200  
Job No.: 23-026

Sheet No.:



GRADING LEGEND			
	EXISTING SURVEY ELEVATION		PROPOSED TOP OF STAIRS ELEVATION
	ARCHITECTURAL ELEVATION		PROPOSED BOTTOM OF STAIRS ELEVATION
	INTERPOLATED ELEVATION		PROPOSED TOP OF RAMP ELEVATION
	PROPOSED FINISH ELEVATION		PROPOSED BOTTOM OF RAMP ELEVATION
	PROPOSED TOP OF WALL ELEVATION		PROPOSED TOP OF DECK ELEVATION
	PROPOSED BOTTOM OF WALL ELEVATION		PROPOSED TOP OF BENCH ELEVATION
	PROPOSED TOP OF CURB ELEVATION		RIM ELEVATION (DRAINS, BASIN)



Issues	No.	Description	Date
1	Issued for Development Permit	2024-06-04	

COPYRIGHT RESERVED  
This drawing is and shall remain the property of R. Kim Perry & Associates Inc., and R. Kim Perry & Associates Inc. shall retain the copyright therein. This document shall not be reproduced or used for additions or alterations to the project or for the purpose of any other project without the prior written consent of R. Kim Perry & Associates Inc.

Client:



Project Title:  
**BC Research Lot 7  
Residential Development**

Drawing Title:  
**Landscape  
Planting Plan**

Project North:

Drawn By:  
**JS**

Scale:  
**1:200**

Job No.:  
**23-026**

Sheet No.:  
**L3.0**

BCR8

BCR9

WESBROOK MALL

UBC  
RESEARCH  
PARK

BLDG B

BLDG C1

BLDG C2


BLDG A

BLDG C3


BCR5-6

Plant List	Symbol	Qty.	Botanical Name	Common Name	Scheduled Size	Remarks
<b>Trees</b>						
Acc	24	Acer circinatum	Vine Maple		2.5m ht., B&S, max. 3 stems	*Native Habitat
AcP	6	Acer palmatum	Japanese Maple		6cm cal., 2.5m ht.	WB
Am	4	Amelanchier laevis 'Spring Flurry'	Saskatoon		2.5m ht., WB	*Native
Cec	3	Cornus canadensis	Eastern Redbud		6cm cal., WB	
CS	15	Cornus kousa 'Satomi'	Satomi Kousa Dogwood		6cm cal., WB	
FD	3	Fagus sylvatica 'Dawyckii'	Dawyck European Beech		6cm cal., WB	syn. Fagus sylvatica 'Dawyck'
GtSk	3	Gleditsia triacanthos 'Skyline'	Skyline Honey Locust		6cm cal., WB	
Py	3	Parrotia persica 'Varese'	Varese Parrotia		6cm cal., WB	
PE	6	Populus tremula 'Erecta'	Columnar European Aspen		6cm cal., WB	
St	4	Stewartia pseudocamellia	Japanese Stewartia		6cm cal., WB	
Sh	7	Styrax japonicus	Japanese Snowbell		6cm cal., WB	Single Trunk
<b>Shrubs</b>						
ABM	10	Abies balsamea 'Nana'	Dwarf Balm Fir		#2 pot	*Kelowna
BmW	38	Buxus microphylla 'Winter Gem'	Winter Gem Boxwood		#2 pot	
CS	16	Corylus cornuta 'Sundance'	Sundance Mexican Orange		#3 pot	
CS	23	Cornus sericea 'Arctic Fire'	'Arctic Fire' Red Twig Dogwood		#3 pot	0.8m spread
DoA	15	Daphne odora 'Aureomarginata'	Variiegated Winter Daphne		#3 pot	syn. Daphne odora 'Marginata'
Ga	45	Gaultheria shallon	Sale		#2 pot	*Native
HIA	1	'Hamamelis x Intermedia' 'Arnold Promise'	Arnold Promise Witch Hazel		#3 pot	
Lp	106	Lonicera pileata	River Honeysuckle		#3 pot	
Mar	47	Malva repens	Creeping Malva		#2 pot	Low Growing, Possibly Groundcover
PD	3	Physocarpus opulifolius 'Dart's Gold'	Dart's Gold Ninebark		#3 pot	
RLO	34	Rhododendron 'Lemon Dream'	Lemon Dream Rhododendron		#3 pot	
RMP	99	Rhododendron 'Mary Fleming'	Mary Fleming Rhododendron		#3 pot	
SL	113	Rhododendron 'Snow Lady'	Snow Lady Rhododendron		#3 pot	
RU	33	Rhododendron 'Unique'	Unique Rhododendron		#3 pot	
Rw	81	Rhododendron williamsianum	Rhododendron		#3 pot	
Sh	164	Sarcococca hookeriana var. humilis	Dwarf Sweet Box		#2 pot	
Sp	119	Sarcococca ruscolifolia	fragrant Sarcococca		#3 pot	
SW	134	Skimmia japonica 'Rubella'	Skimmia		#3 pot	
SW	113	Spiraea japonica 'Walburna' Magic Carpet	Magic Carpet Spirea		#3 pot	
TrmH	657	Taxus x media 'Hicksii' (male form)	Hicksii Yew (male form)		4" ht.	Hedge
<b>Groundcovers, Vines, Ferns, Perennials and Grasses</b>						
Av	27	Adiantum venustum	Himalayan Maidenhair Fern		#2 pot	
CoE	160	Carex oshimensis 'Evergold'	Evergold		#1 pot	
Ev	90	Epimedium x versicolor	Barrenwort		#1 pot	
FL	64	Leonurus fortunei 'Emerald Galety'	Emerald Galety Wintercreeper		#1 pot	Evergreen Groundcover, Climbing w/ Support
HK	144	Heuchera 'Kimono'	Foamy Bells		#1 pot	
PD	267	Pachyandra terminalis	Japanese Saurce		#1 pot	Groundcover
PD	30	Polysetichum munifolium	Western Sword Fern		#1 pot	
PD	253	Polysetichum setiferum 'Divisilobum'	Soft Shield Fern		#2 pot	
Sh	45	Shibubackia hirta	Black-eyed Susan		#1 pot	
SA	53	Sedum telephium 'Autumn Joy'	Autumn Joy Sedum		#1 pot	
Total	3065					




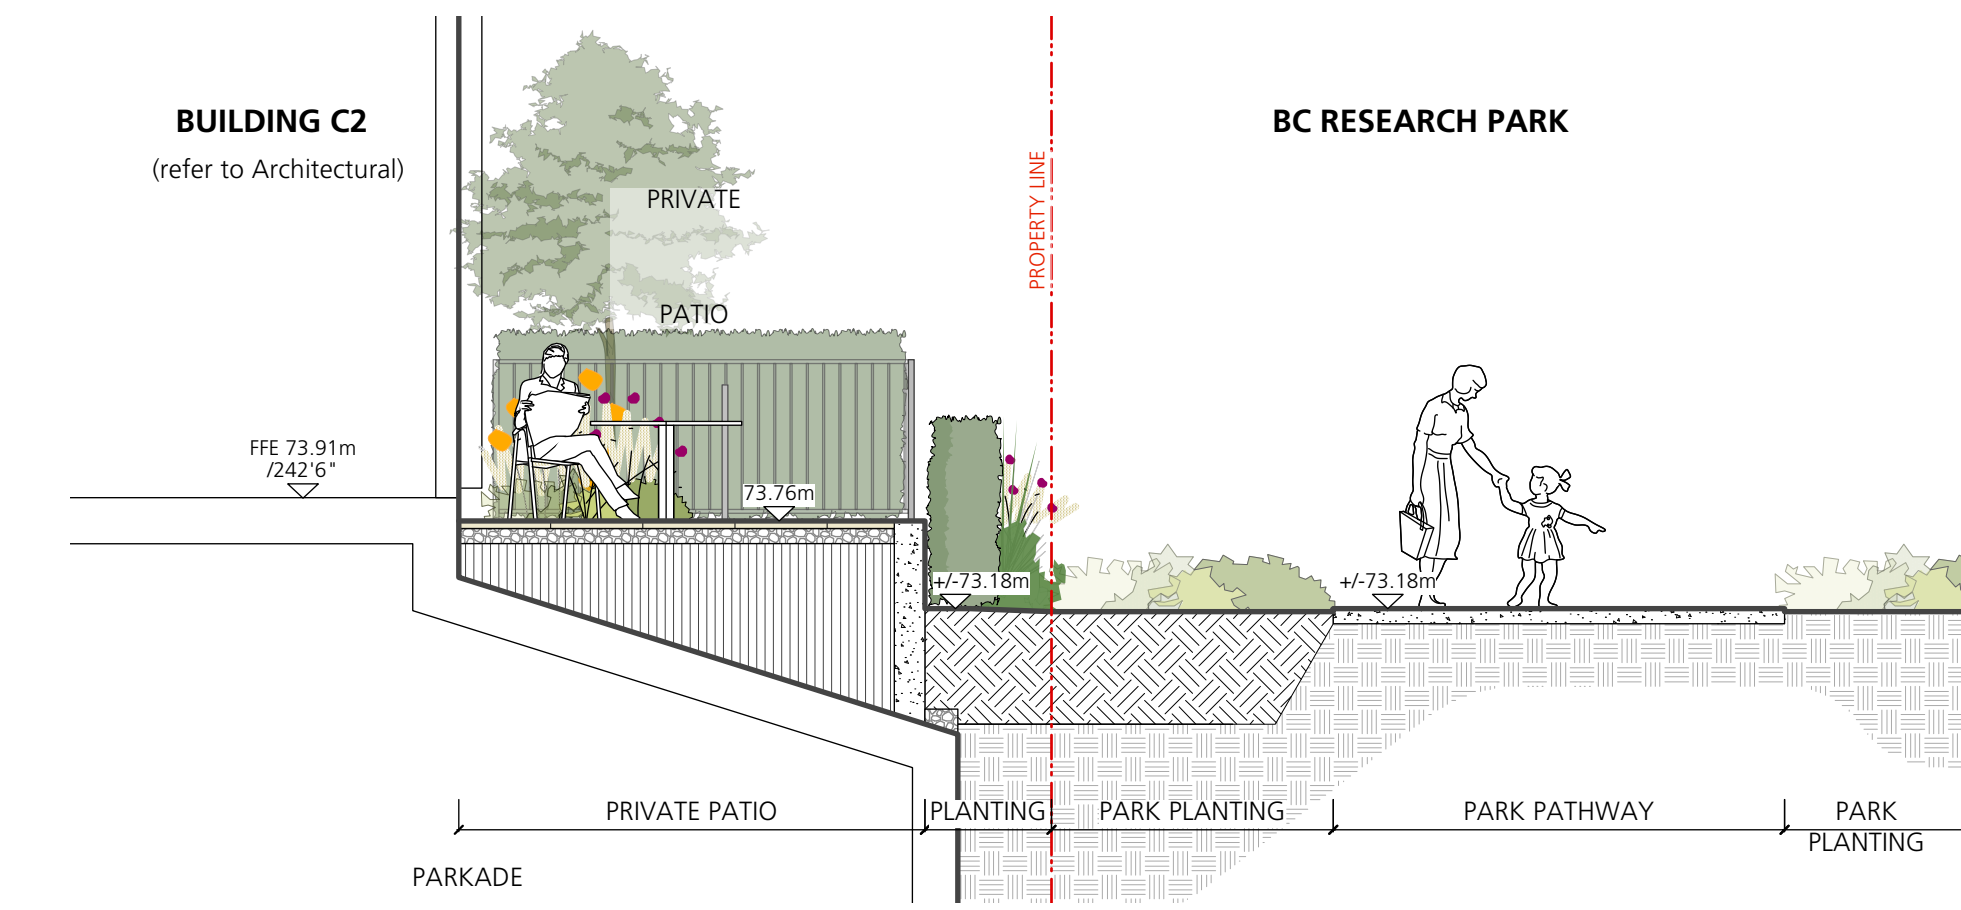


**A**  
L4.0 Section A @ Bldg. C2  
Scale: 1:50

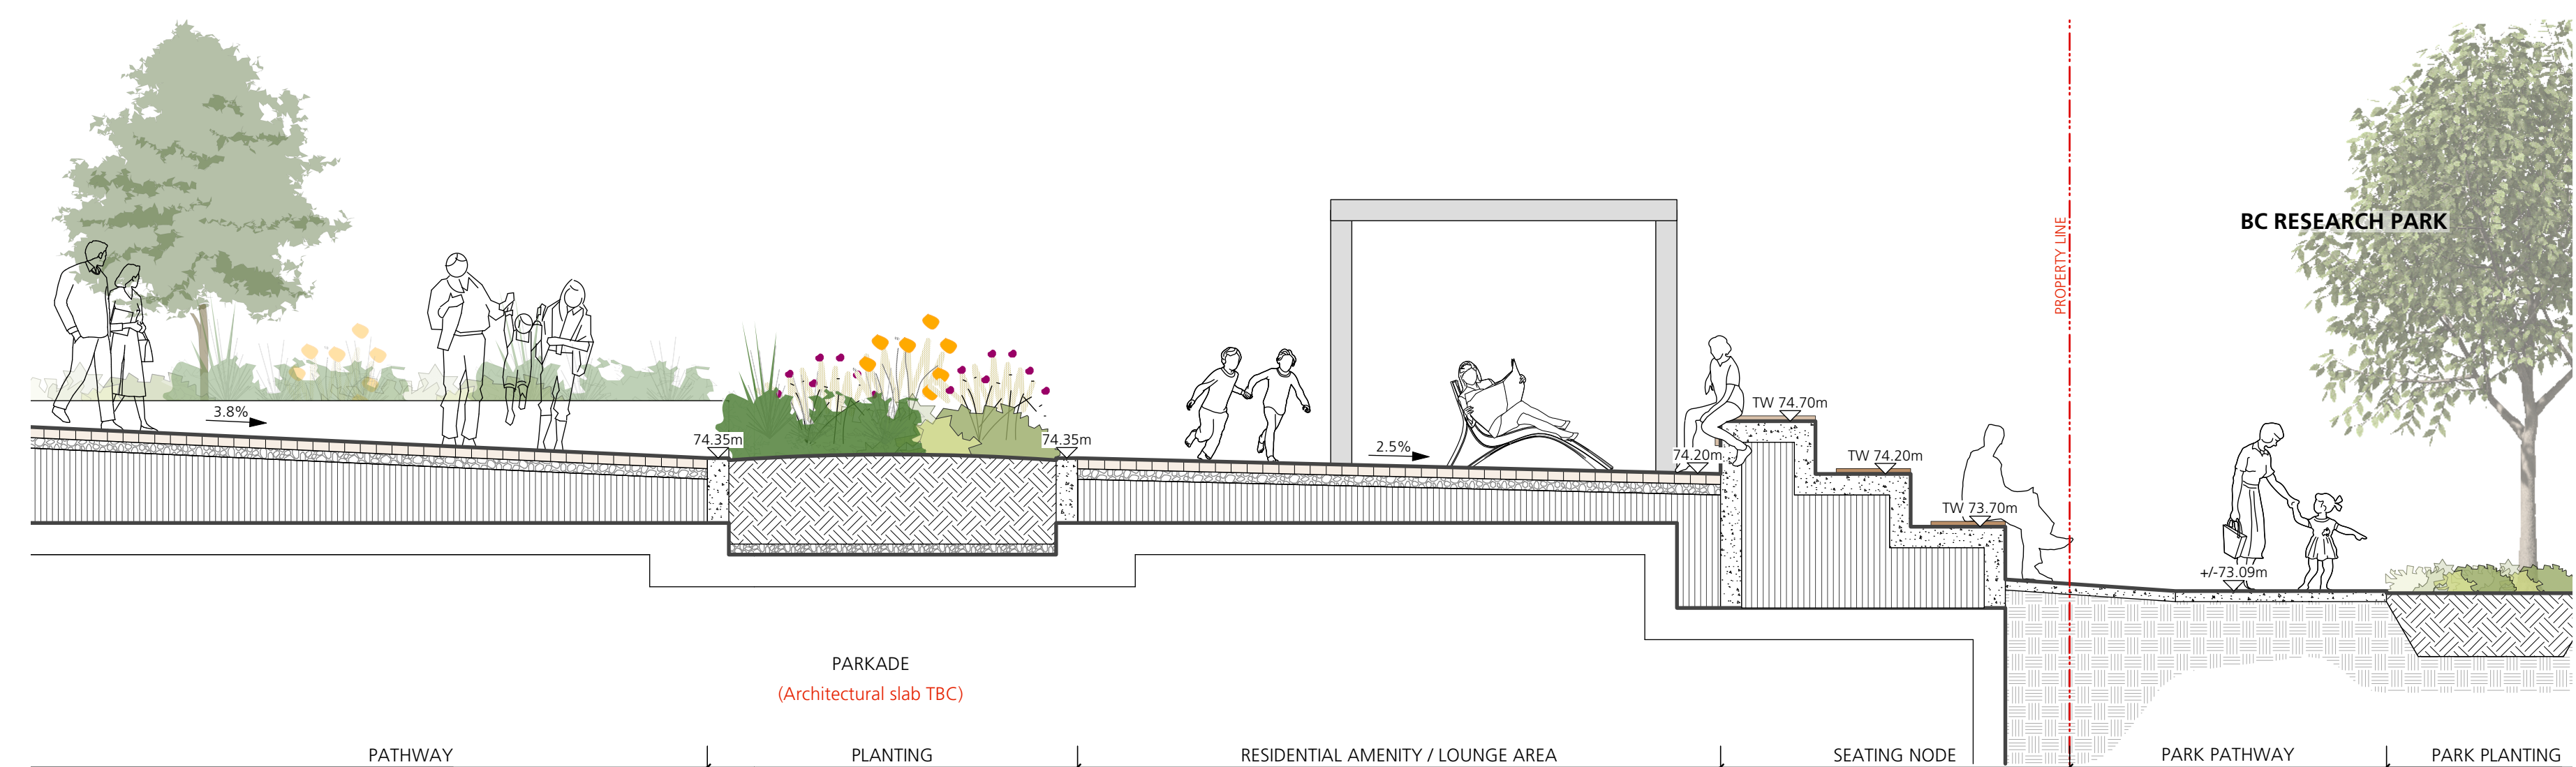


**B**  
L4.0 Section B @ Between Bldg. C2 & C3  
Scale: 1:50

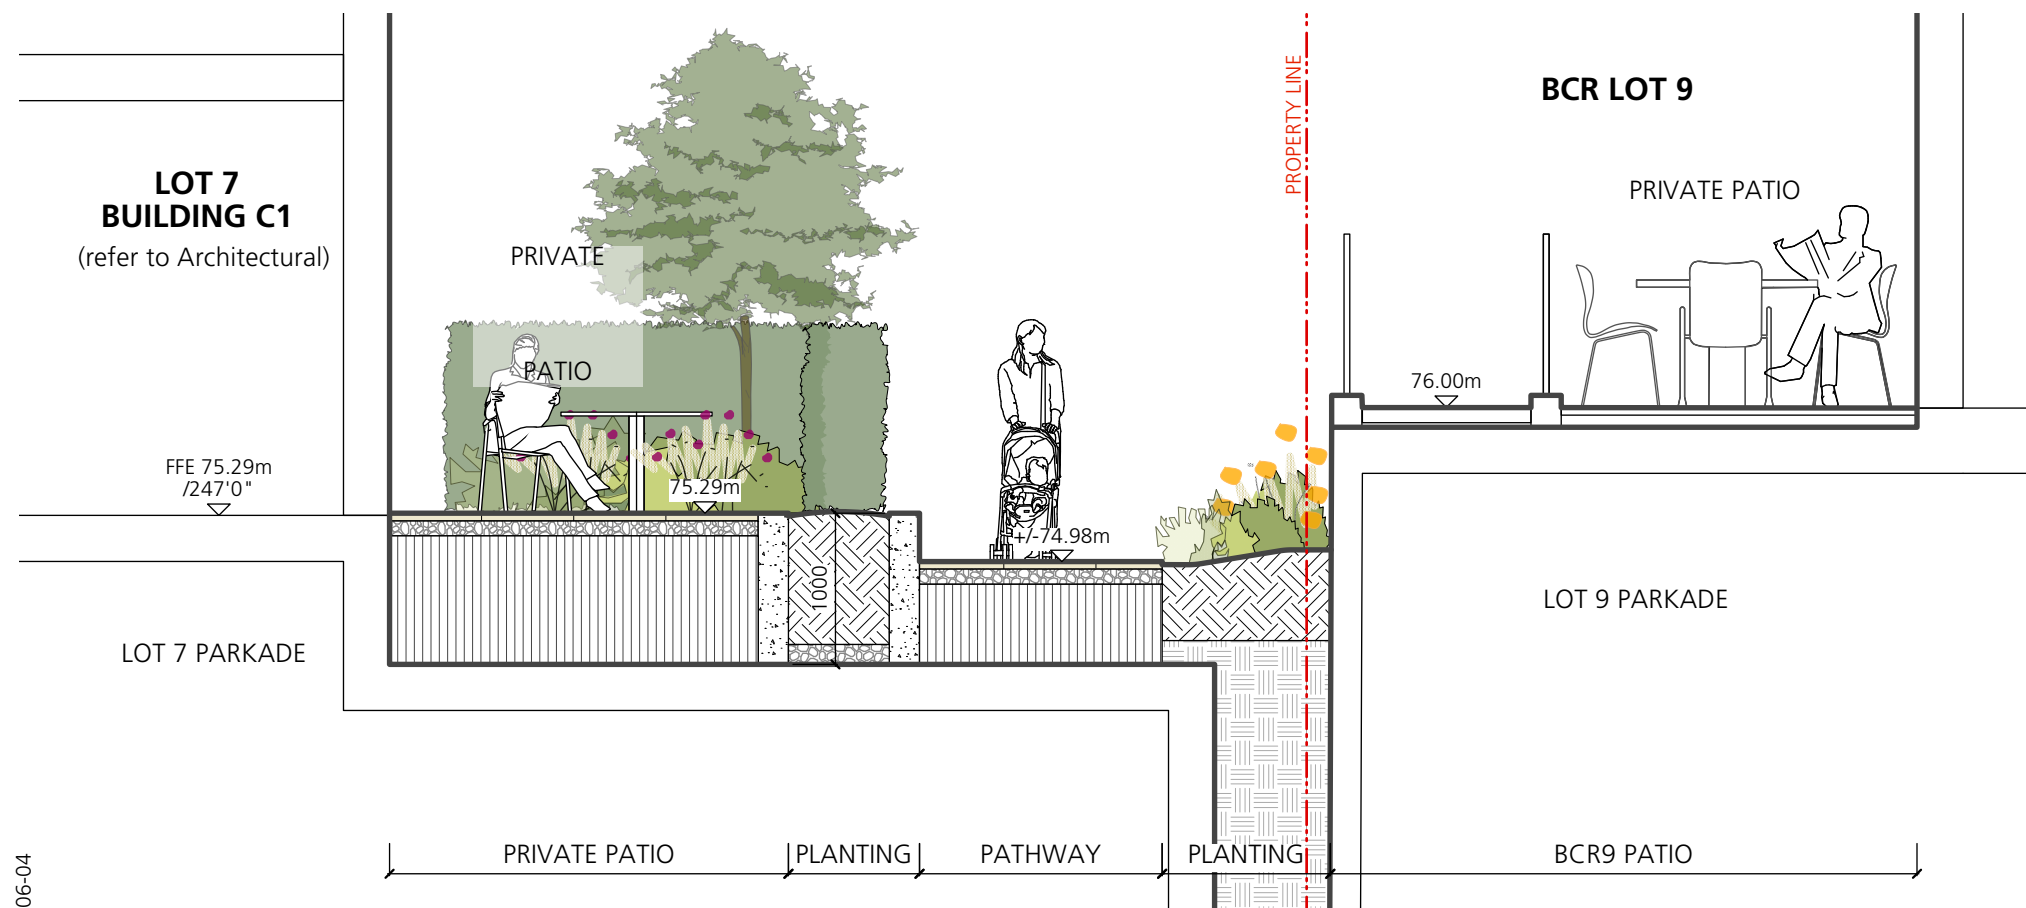

**C**  
L4.0 Section C @ Bldg. C2  
Scale: 1:50

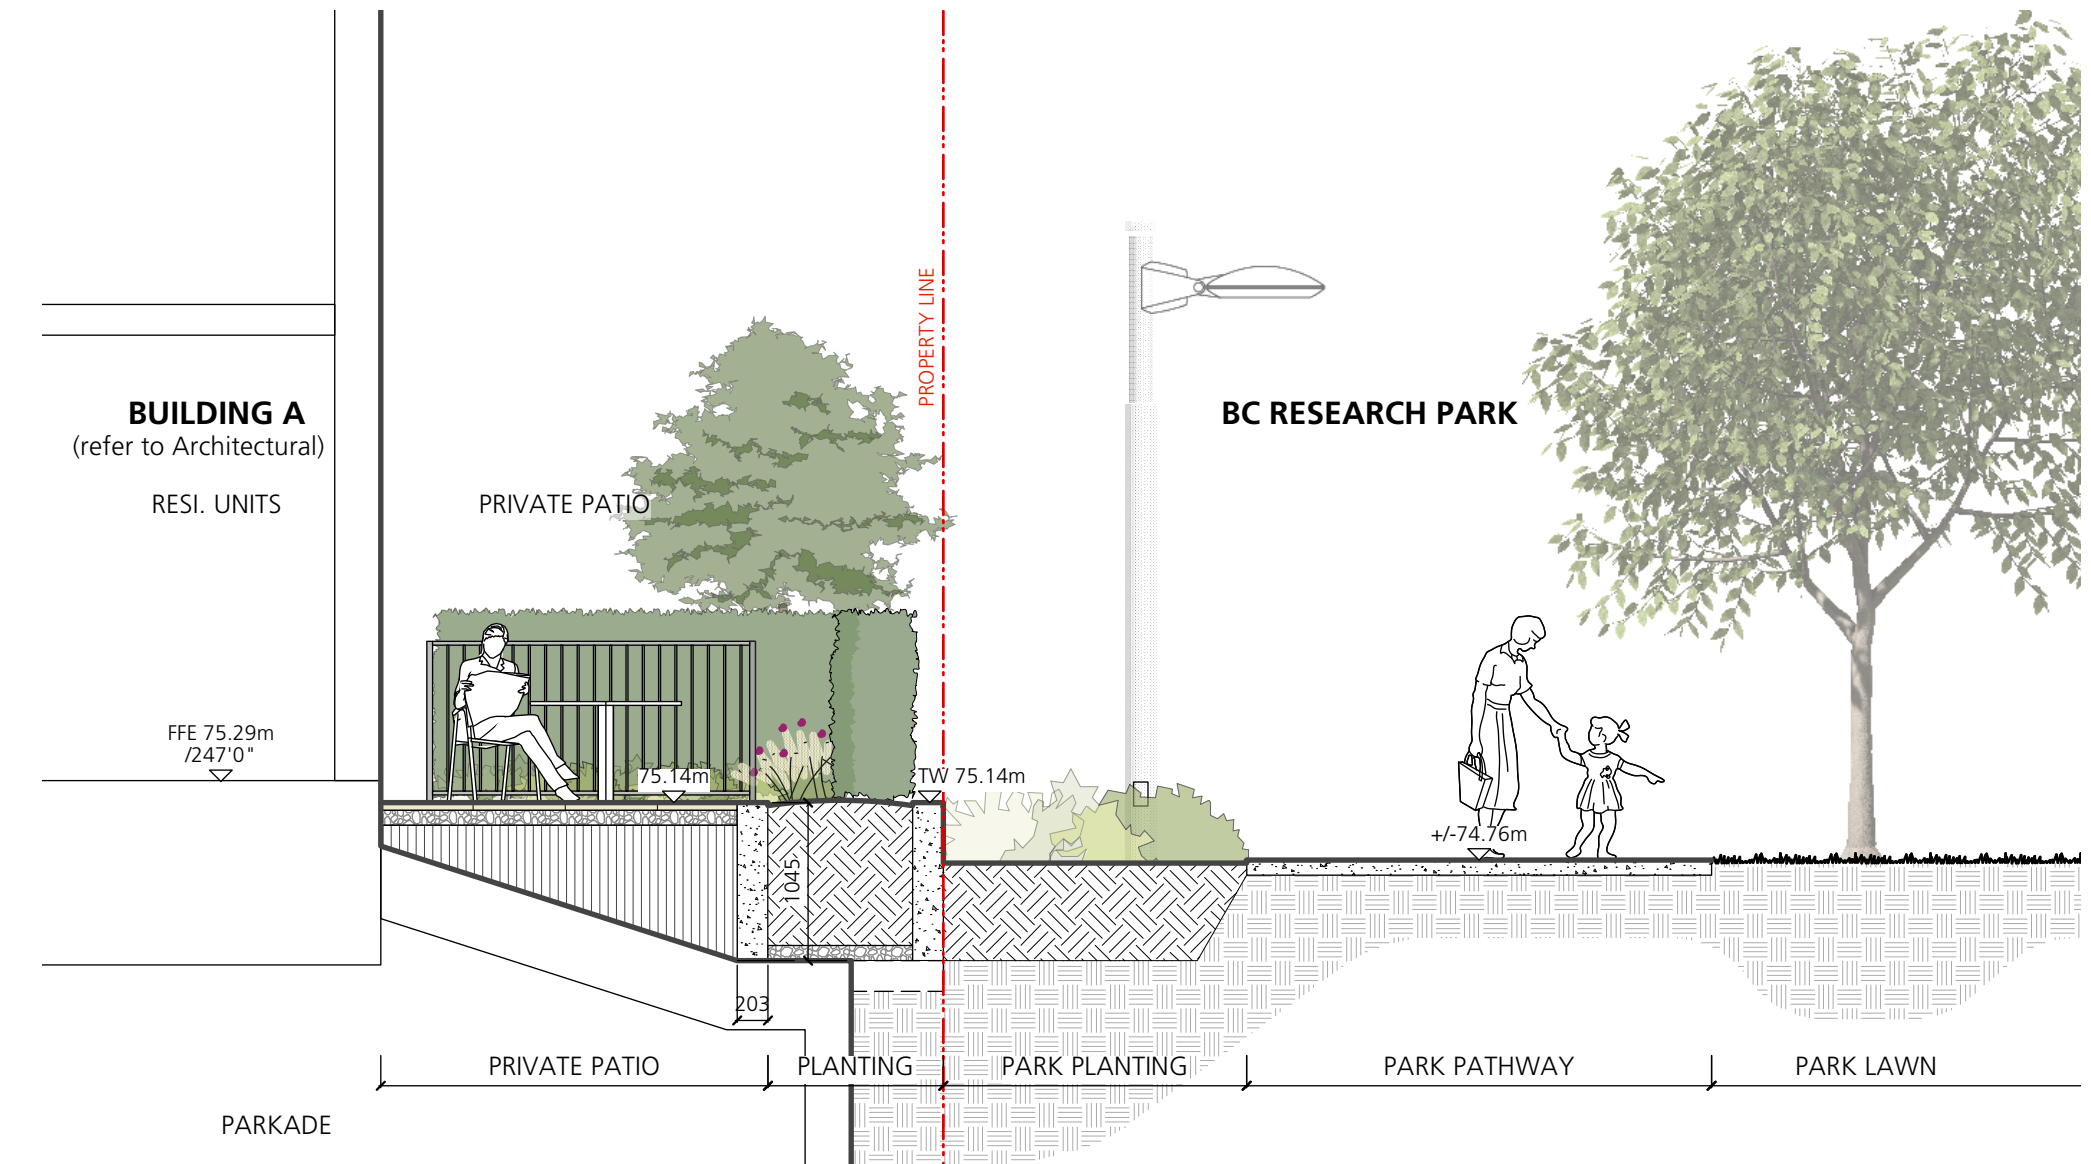

**D**  
L4.0 Section D @ Bldg. A  
Scale: 1:50

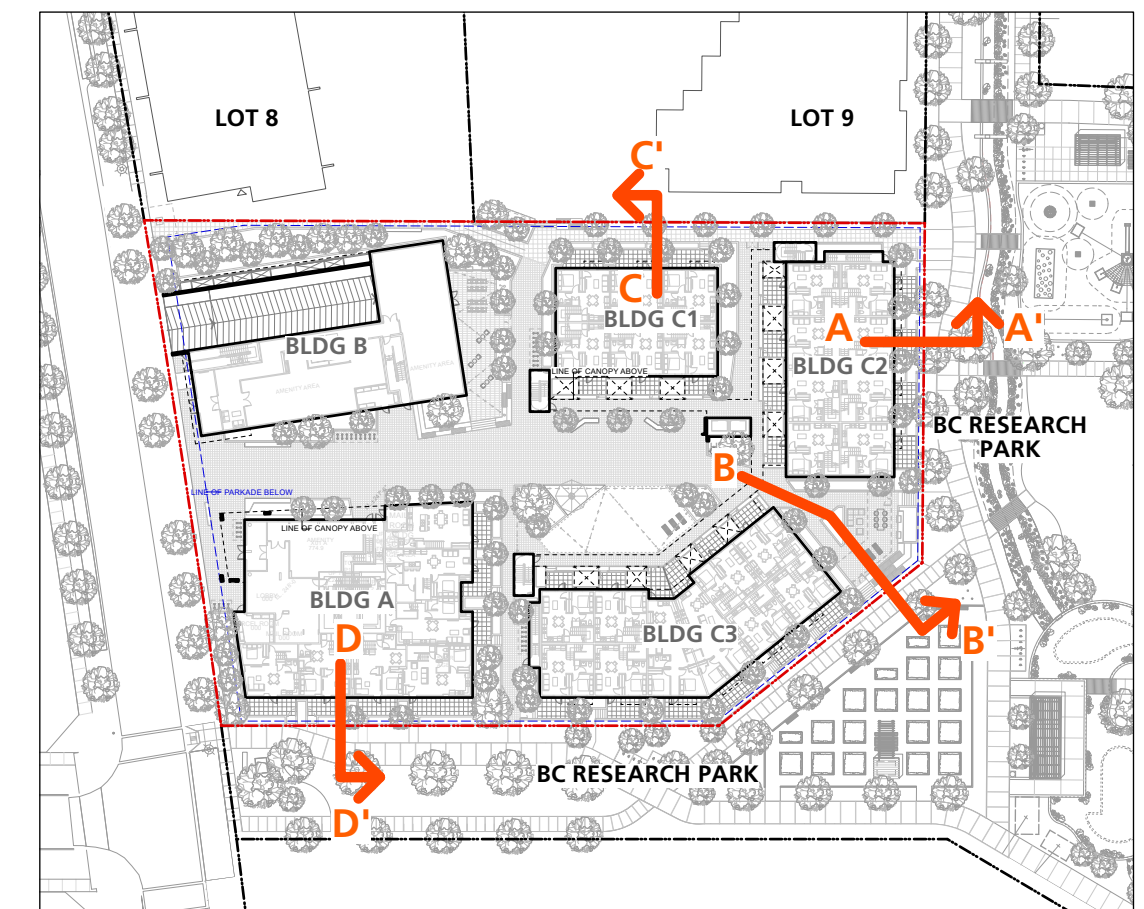

Section Key Plan (Scale 1:1000)



Section Scale Bar

Issues	No.	Description	Date
	1	Issued for Development Permit	2024-06-04

**COPYRIGHT RESERVED**  
This drawing is and shall remain the property of R. Kim Perry & Associates Inc., and R. Kim Perry & Associates Inc. shall retain the copyright therein. This document shall not be reproduced or used for additions or alterations to the project or for the purpose of any other project without the prior written consent of R. Kim Perry & Associates Inc.

Client:



Project Title:

BC Research Lot 7  
Residential Development

Drawing Title:

Landscape  
Illustrative Sections


Project North: Drawn By: JS

Checked By: MP


Scale: As Shown Job No.: 23-026

Sheet No.:




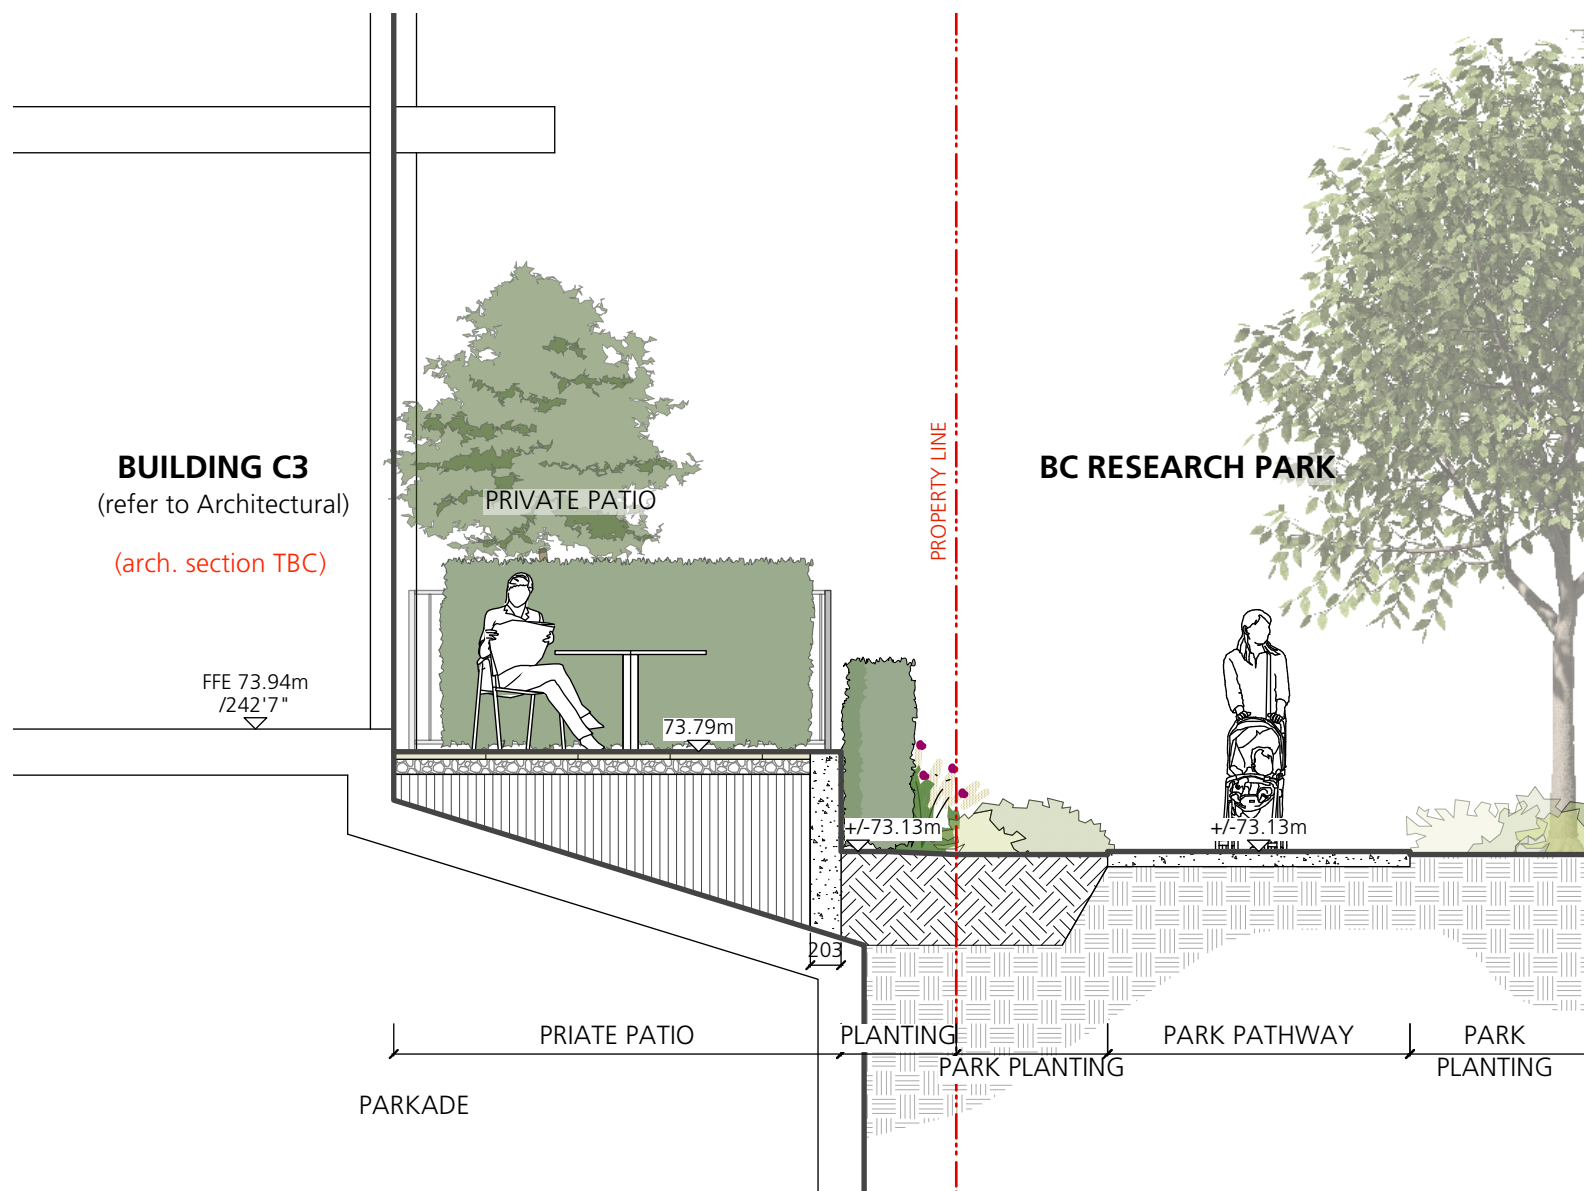


E Section E @ Bldg. C3  
L4.1 Scale: 1:50

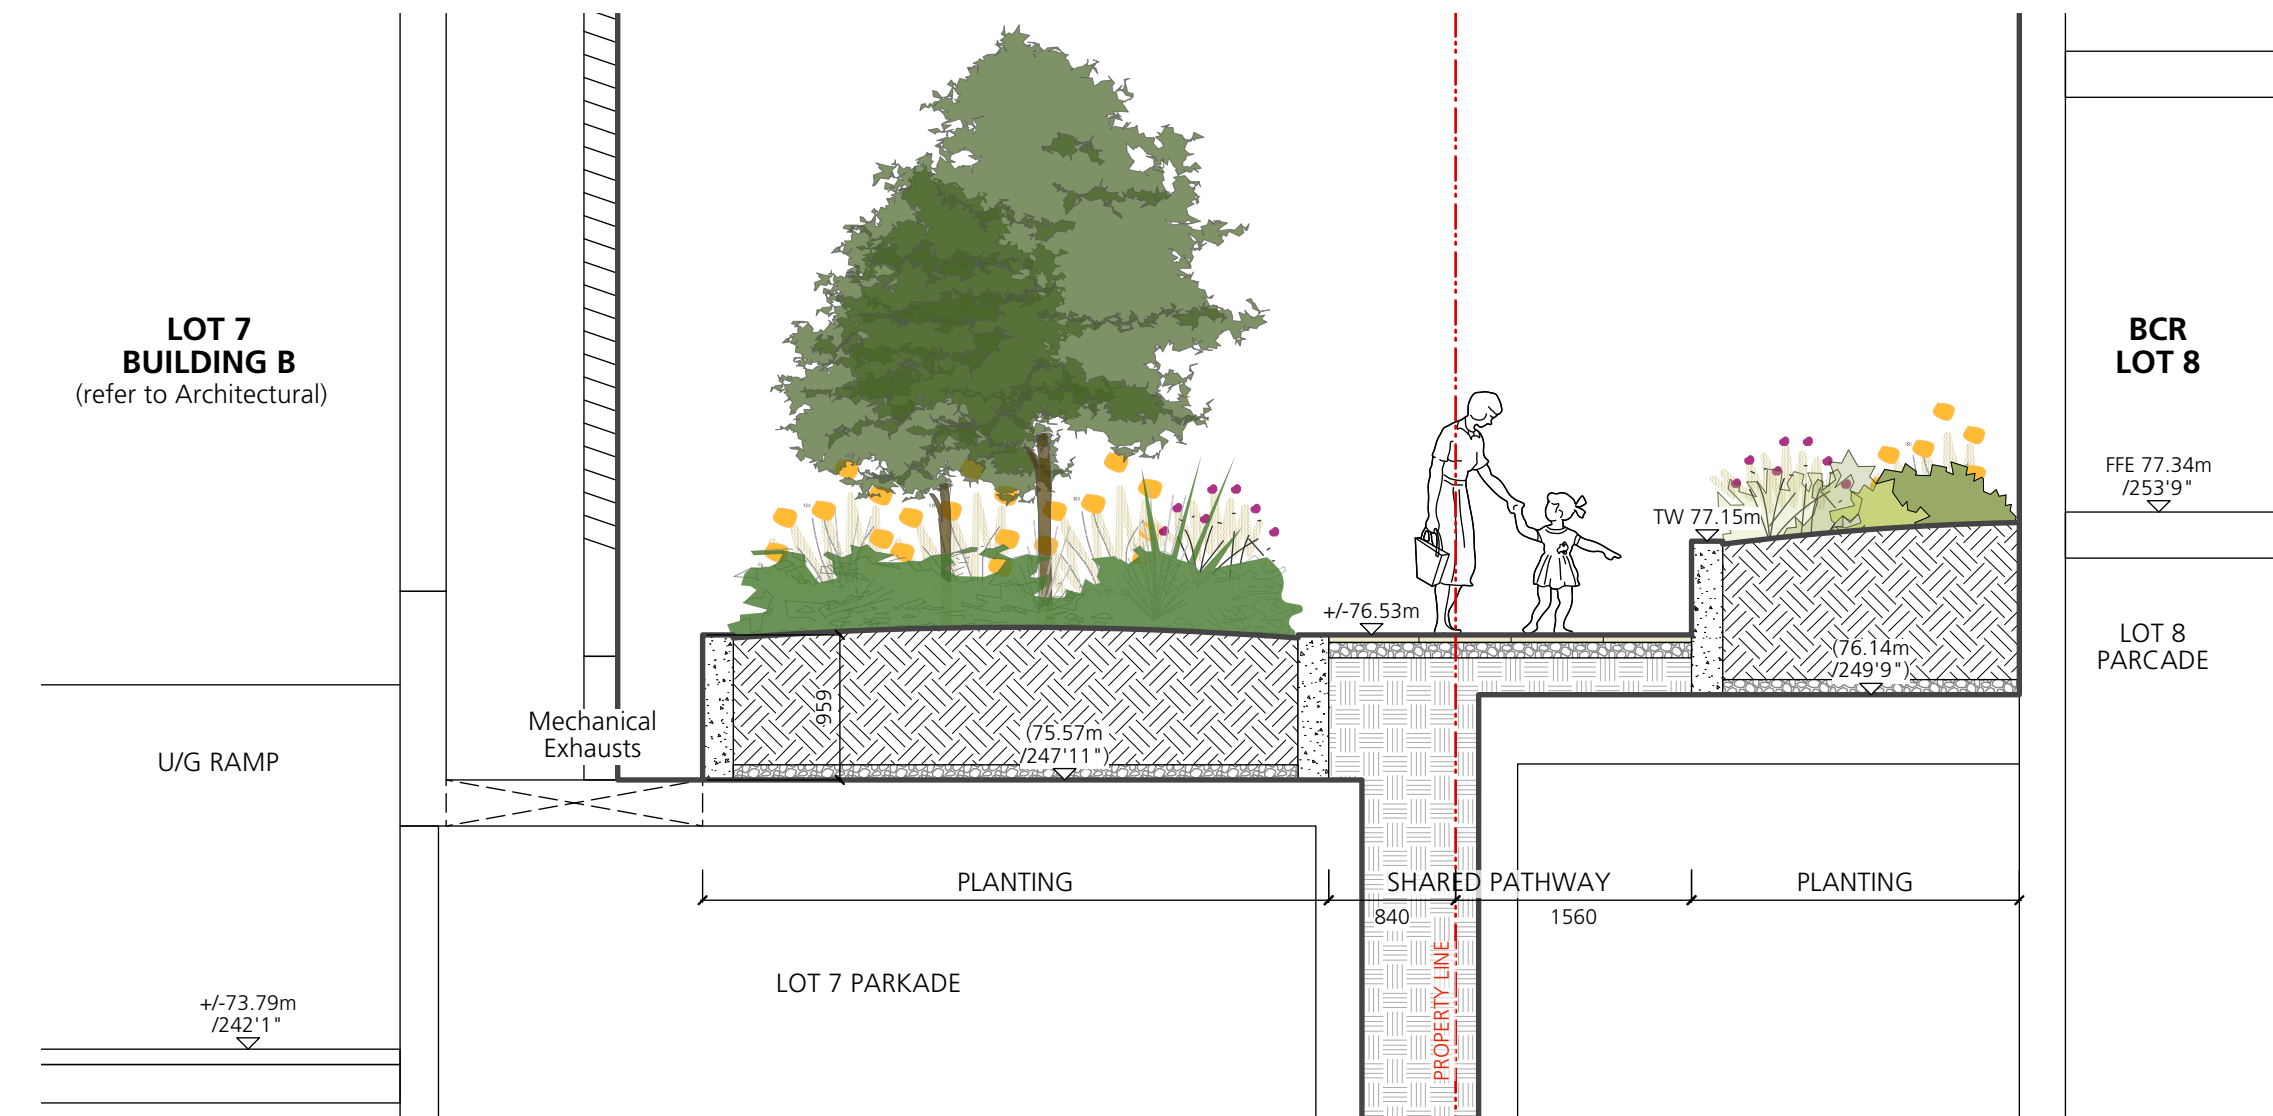

F Section F @ Bldg. B  
L4.1 Scale: 1:50

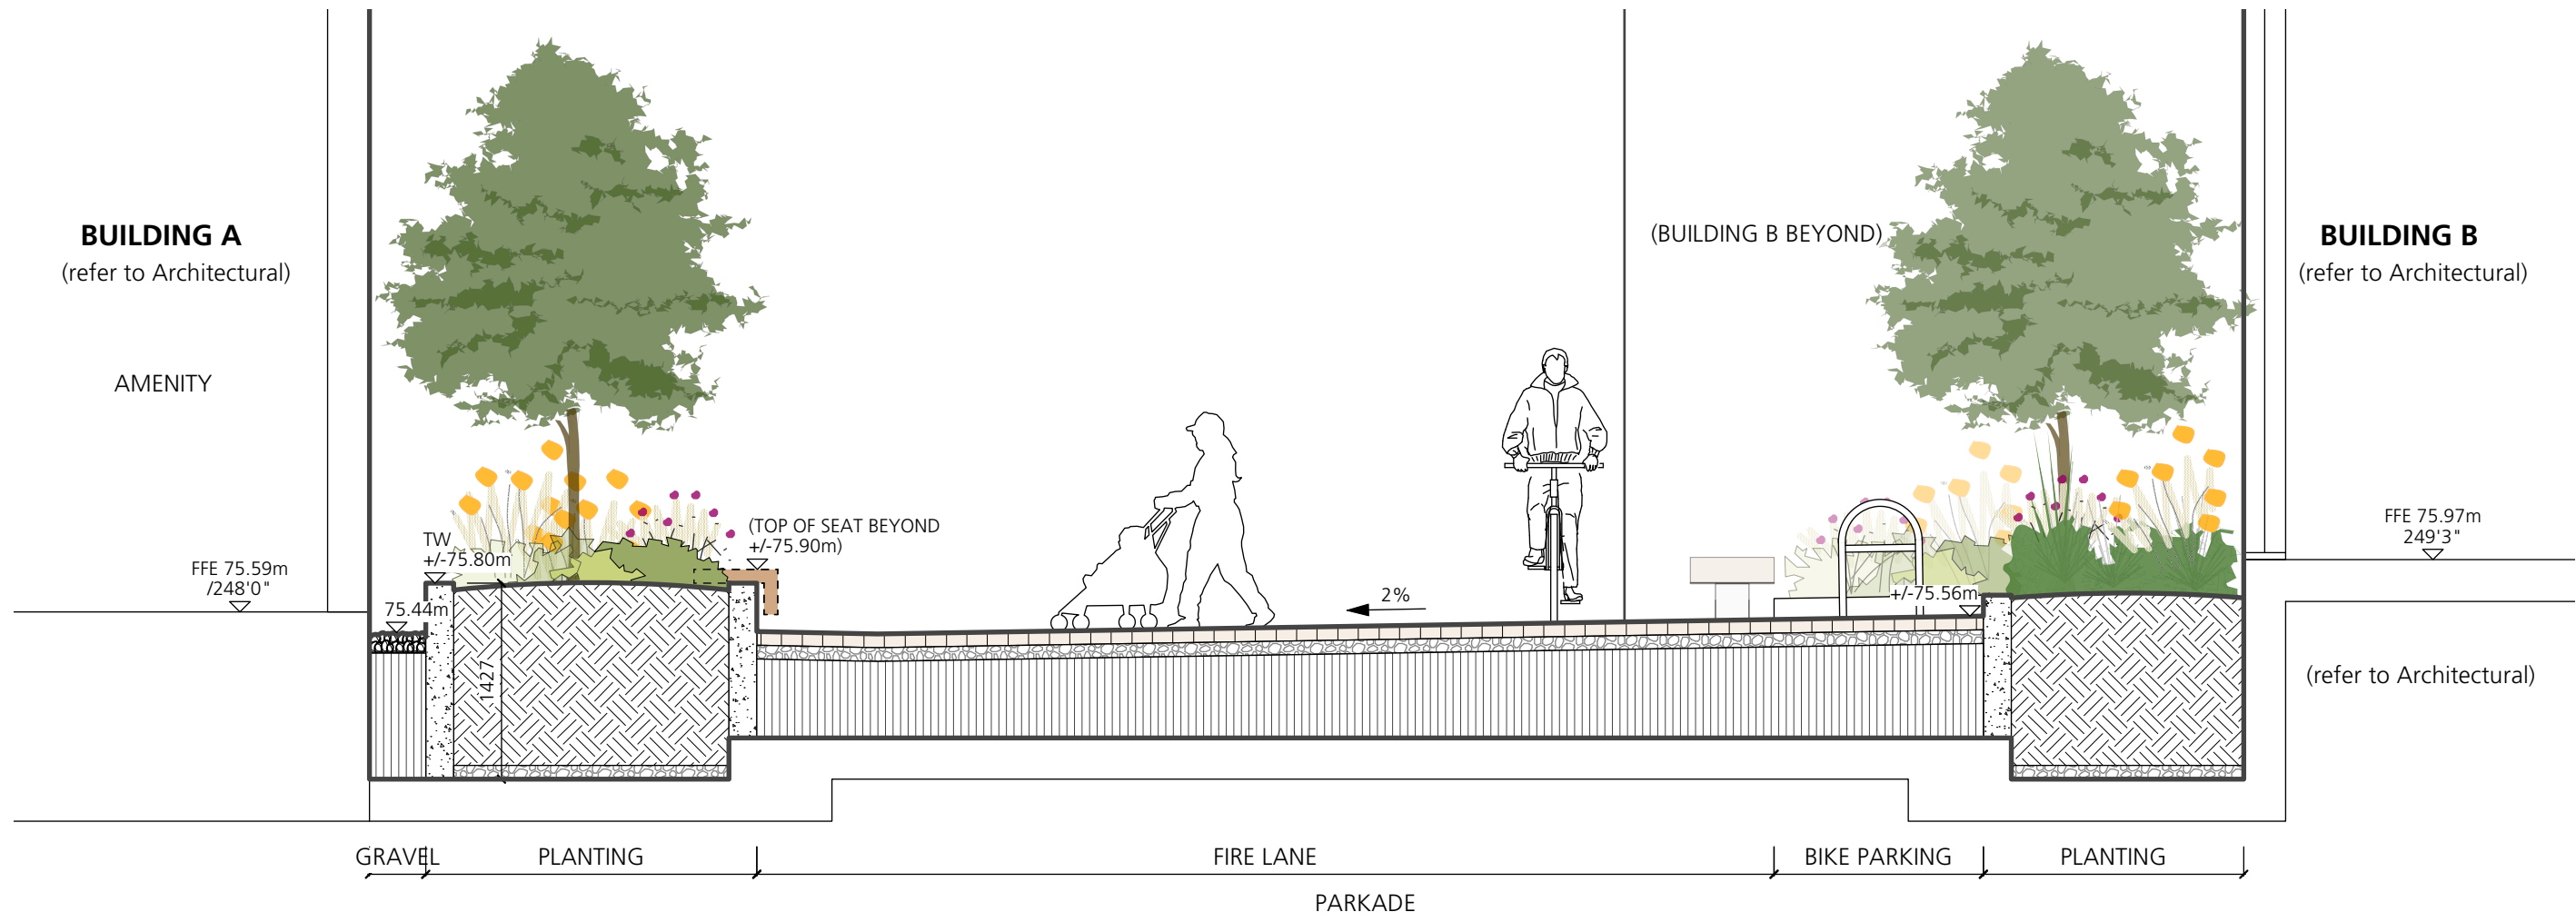

G Section G @ Between Bldg. A & B  
L4.1 Scale: 1:50

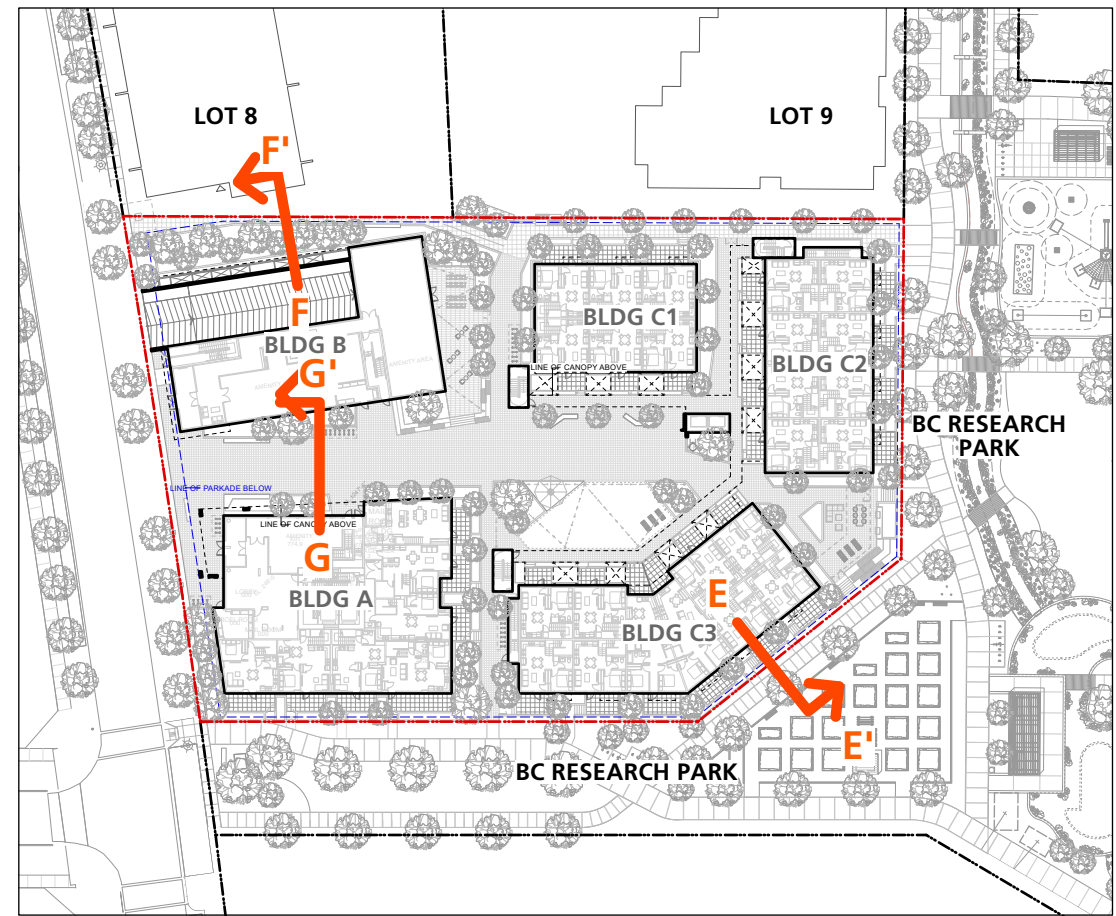

Section Key Plan (Scale 1:1000)



Section Scale Bar

Issues		
No.	Description	Date
1	Issued for Development Permit	2024-06-04

**COPYRIGHT RESERVED**  
This drawing is and shall remain the property of R. Kim Perry & Associates Inc., and R. Kim Perry & Associates Inc. shall retain the copyright therein. This document shall not be reproduced or used for additions or alterations to the project or for the purpose of any other project without the prior written consent of R. Kim Perry & Associates Inc.

Client:



Project Title:

BC Research Lot 7  
Residential Development

Drawing Title:


Landscape  
Illustrative Sections

Project North: Drawn By: JS  
Checked By: MP


Scale: As Shown Job No.: 23-026

Sheet No.:




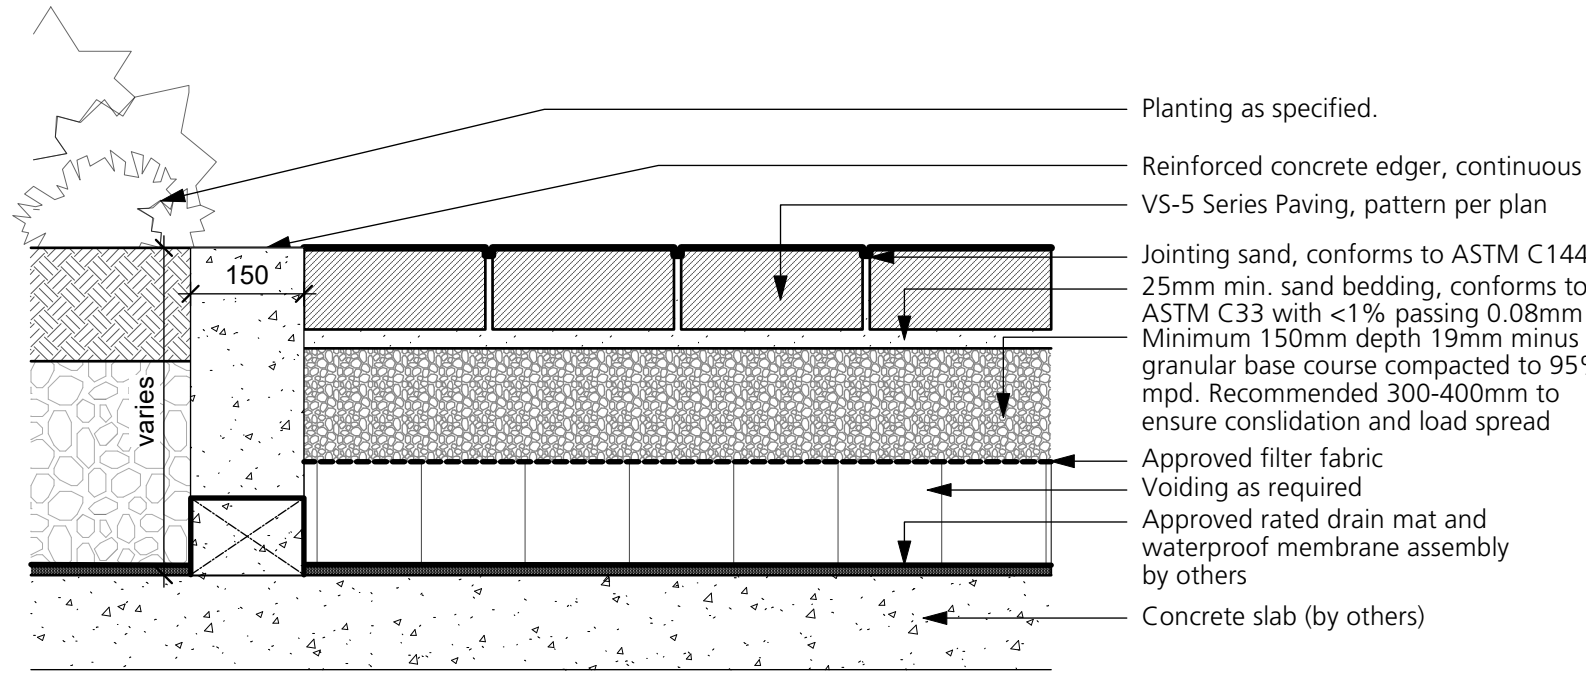


1 Feature Paving - VS-5 Vehicular Paving  
Scale: 1:10

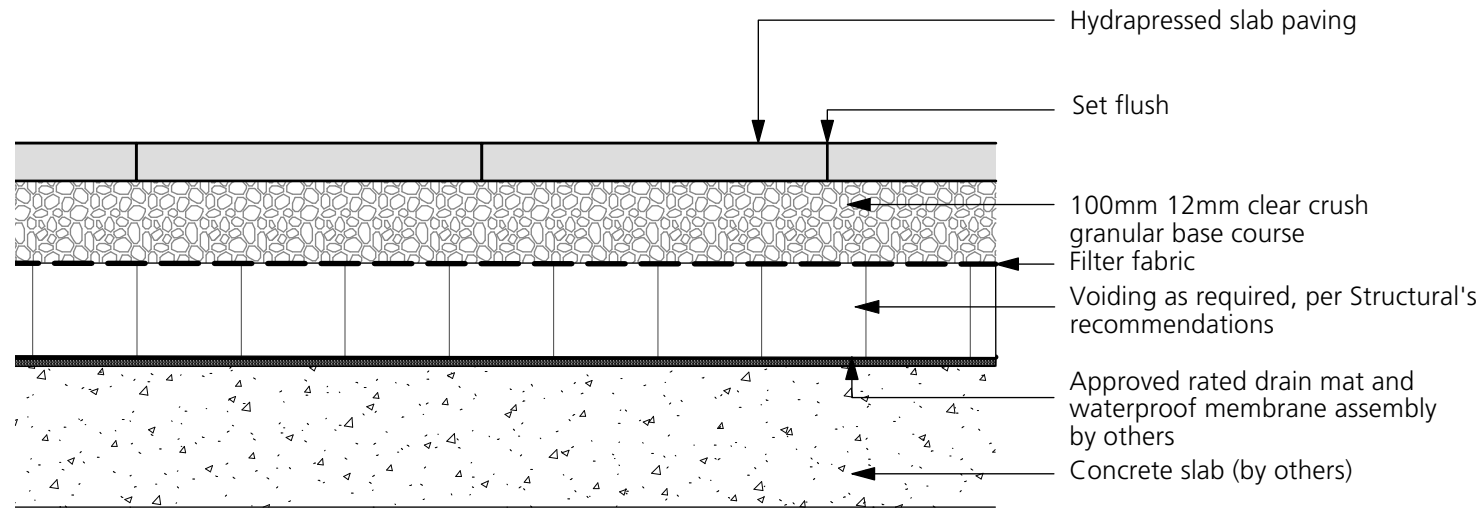


2 Hydrapressed Slab Paving  
Scale: 1:10

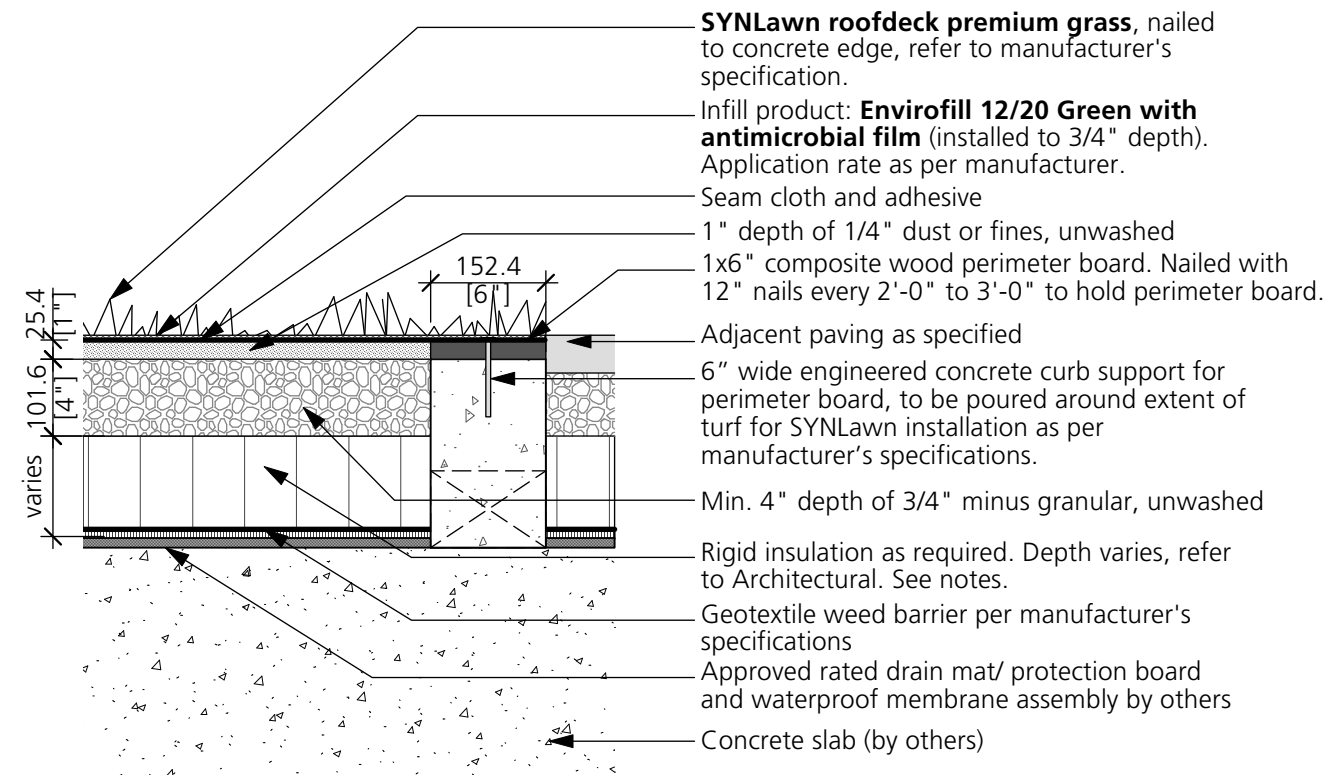


3 Artificial Turf  
Scale: 1:10

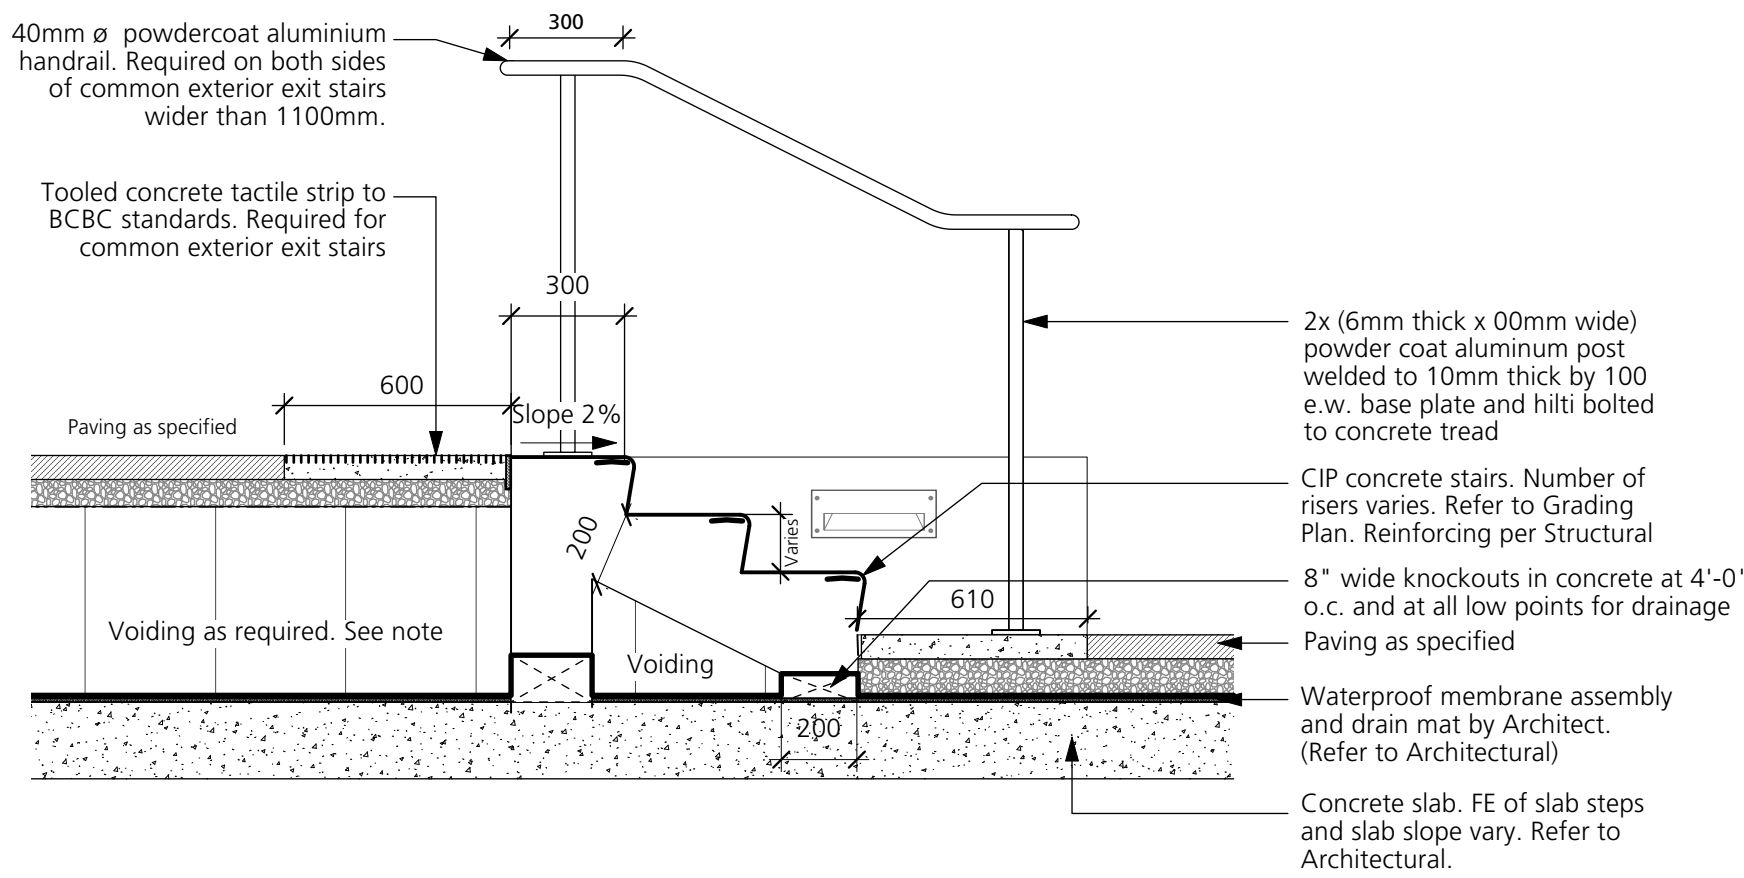

4 C.I.P. Concrete Stairs c/w Handrails and Tactile Strip  
Scale: 1:20

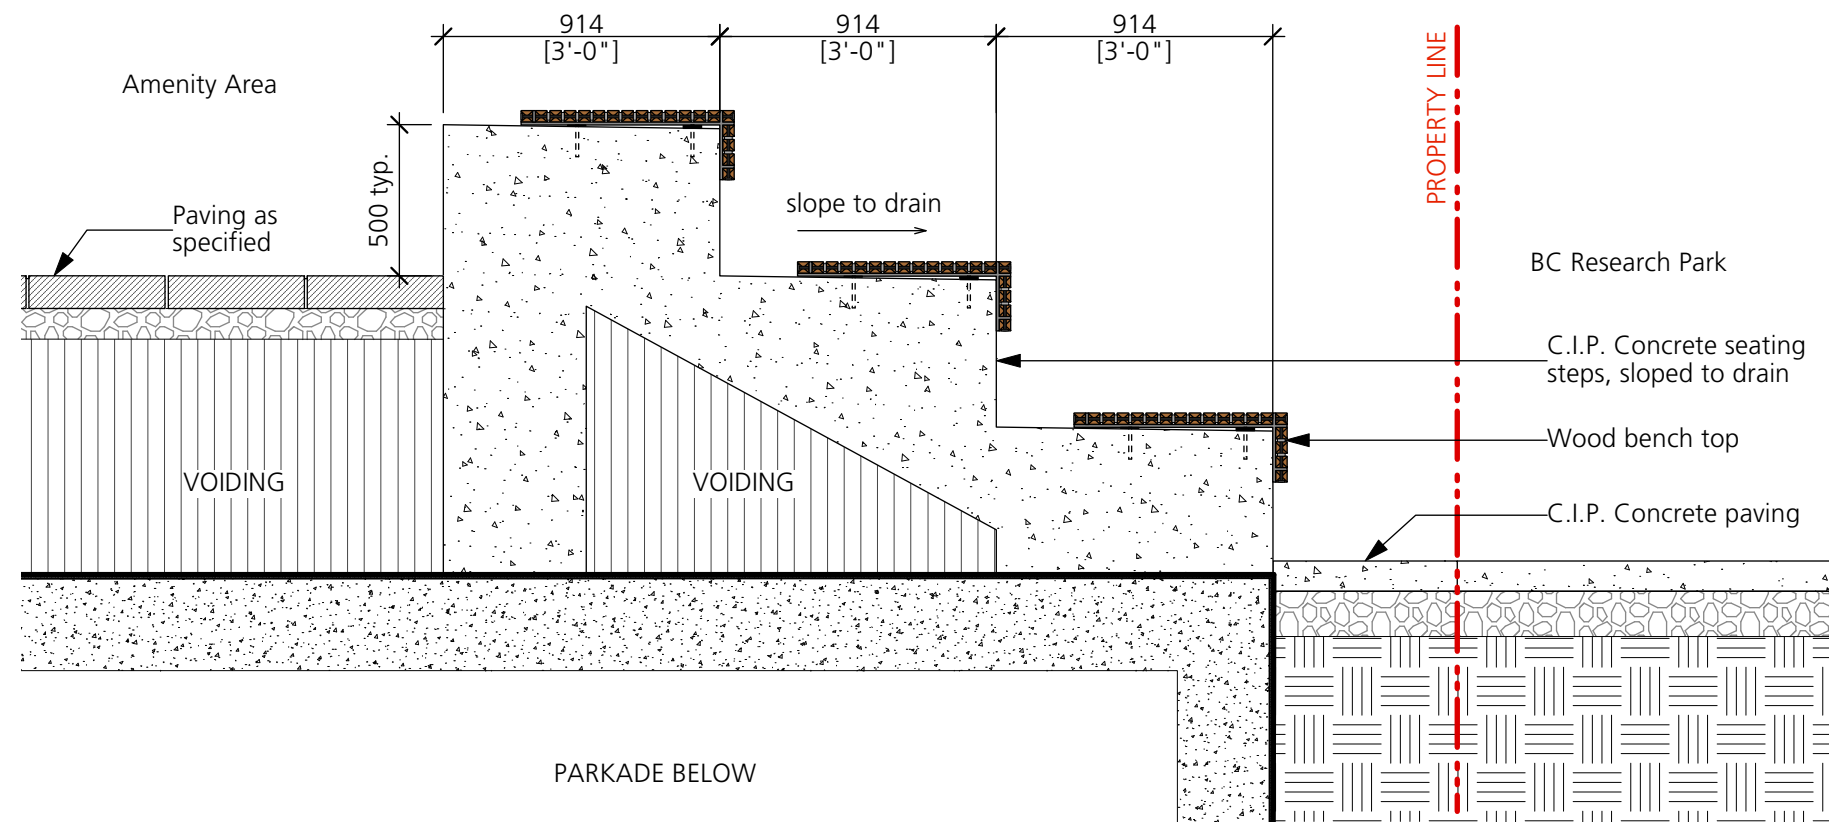

5 C.I.P. Concrete Stepped Seating  
Scale: 1:25

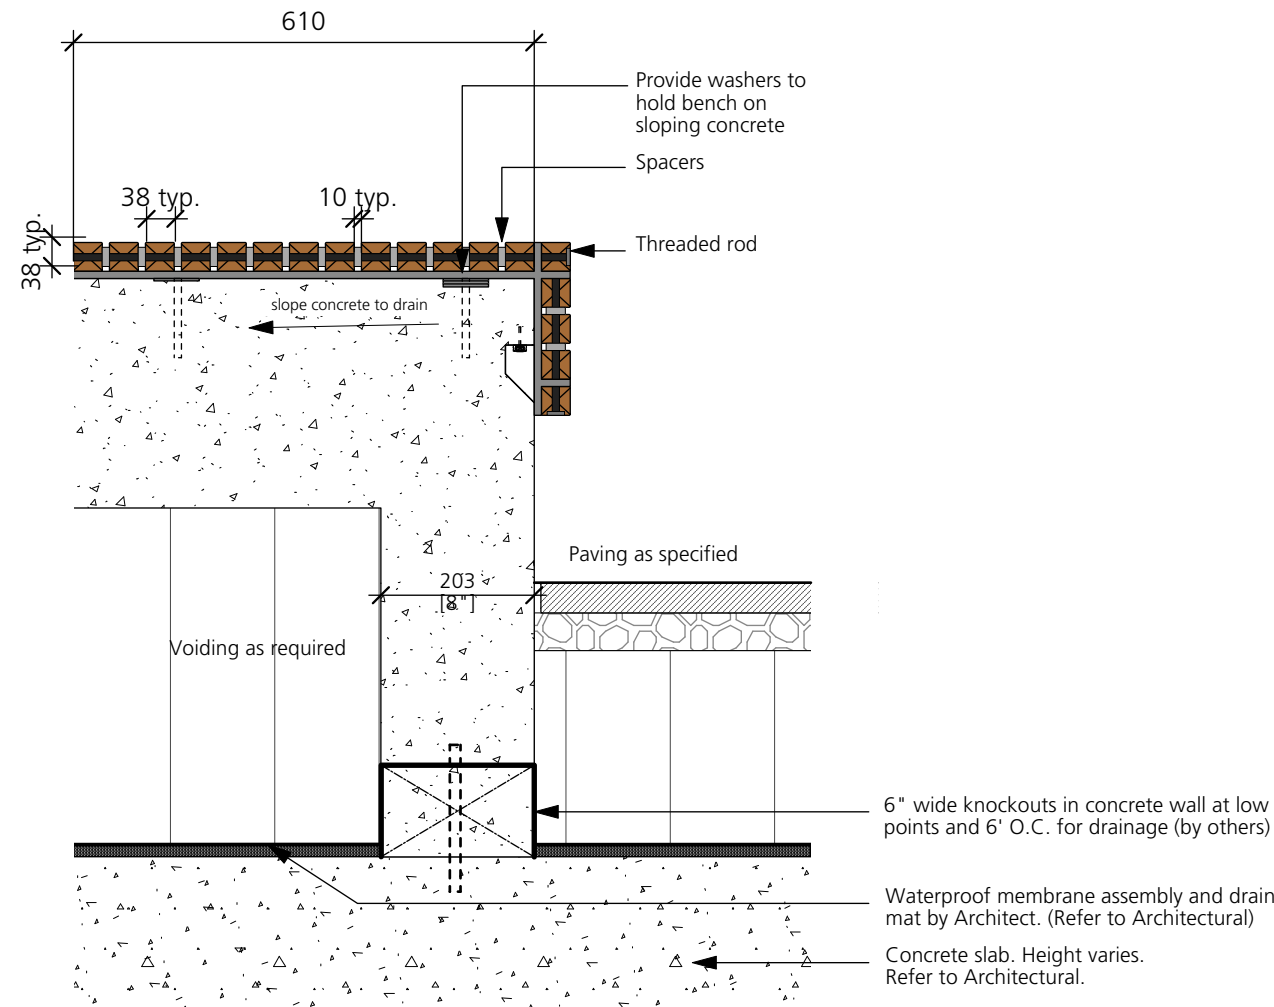

6 Wood Bench  
Scale: 1:10

Issues		
No.	Description	Date
1	Issued for Development Permit	2024-06-04

COPYRIGHT RESERVED  
This drawing is and shall remain the property of R. Kim Perry & Associates Inc., and R. Kim Perry & Associates Inc. shall retain the copyright therein. This document shall not be reproduced or used for additions or alterations to the project or for the purpose of any other project without the prior written consent of R. Kim Perry & Associates Inc.

Client:




Project Title:  
BC Research Lot 7  
Residential Development

Drawing Title:  
Hardscape Details



Project North:	PN	Drawn By:	JS
		Checked By:	MP
Scale:	As Shown	Job No.:	23-026
Sheet No.:			



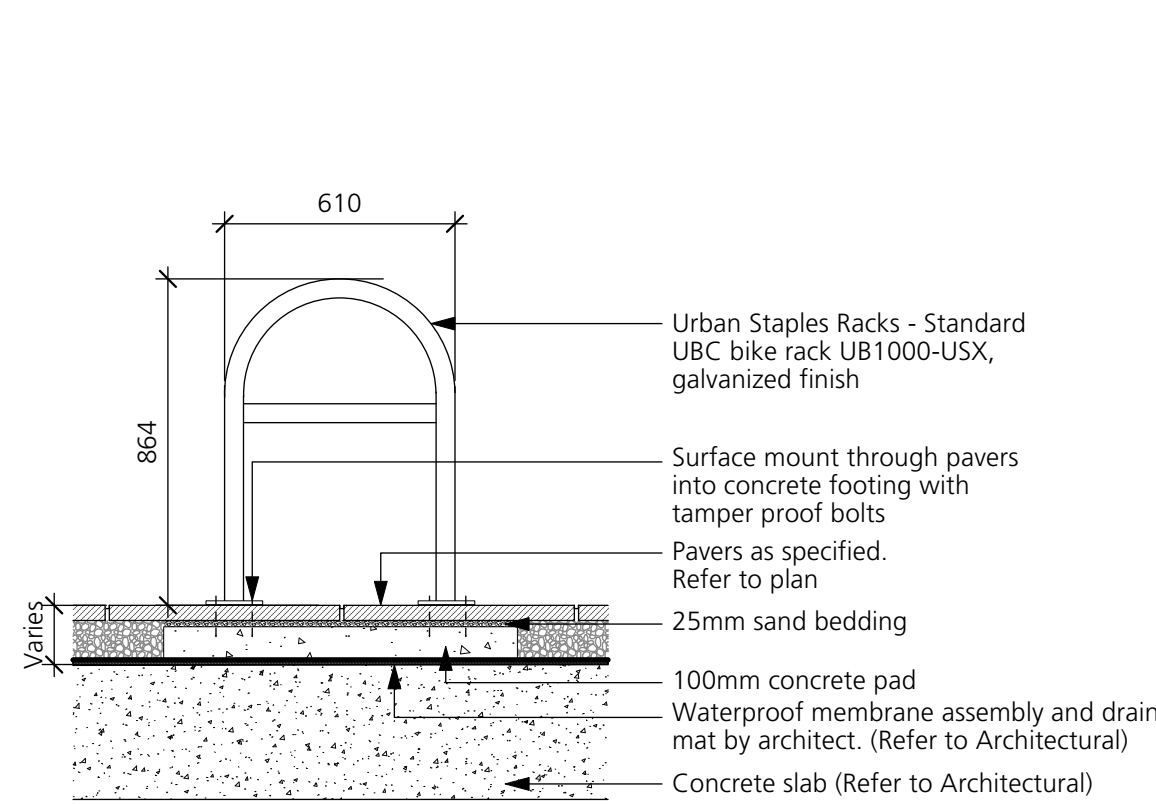

**Maglin Chaise Lounge**  
**Model:** MCL720-W  
**Qty:** 6  
**Finishes:** Provide Maglin standard finishes. Steel to be powdercoat Gunmetal (gloss finish).  
**Installation:** Surface mount, bolted into place with tamper proof bolts. Refer to manufacturer's specifications.

Available from **Maglin Site Furnitures**  
Website: [www.maglin.com](http://www.maglin.com)  
Tel: (885) 904-0330

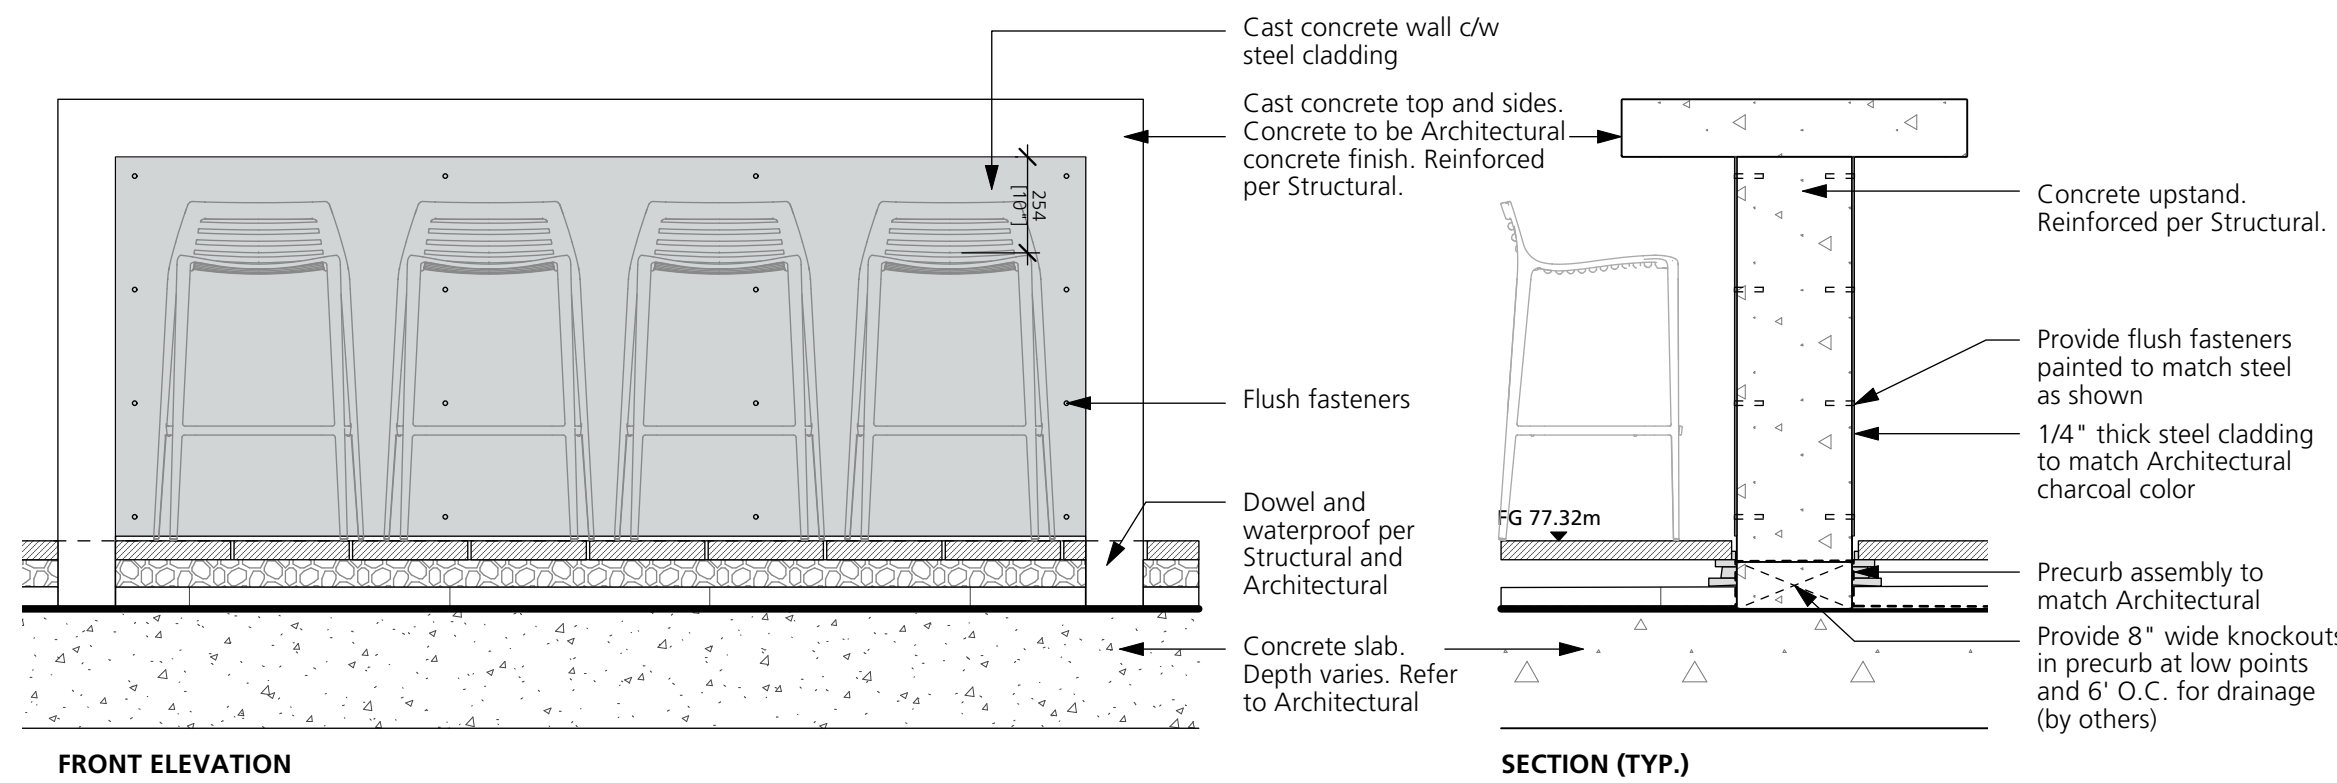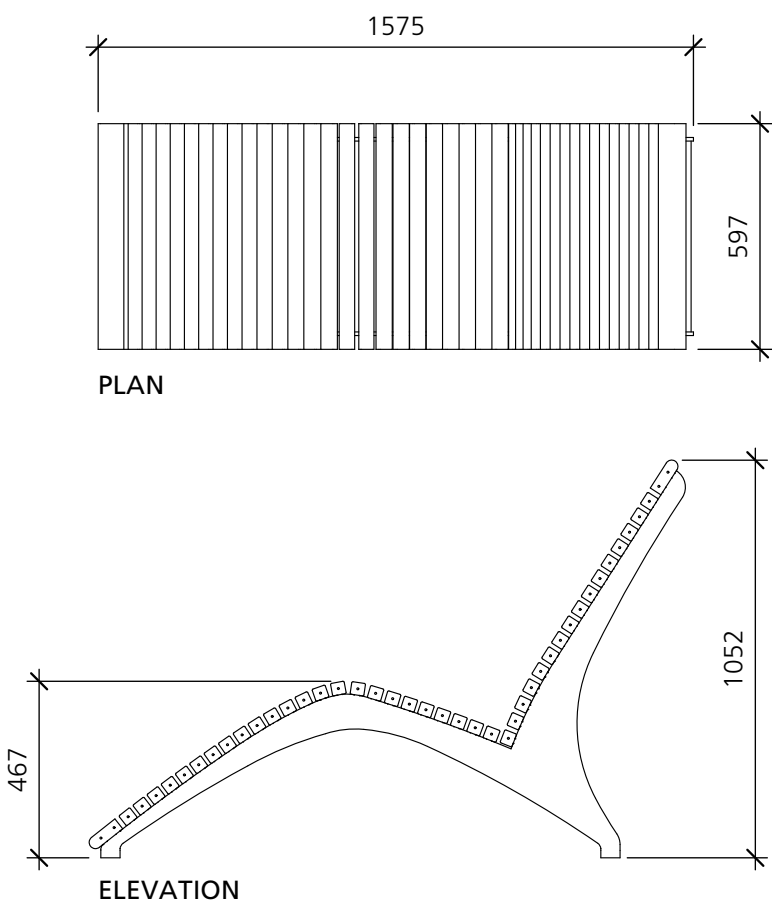

1 Bike Rack  
L5.1 Scale: 1:20

2 Lounge Chair  
L5.1 Scale: 1:20

3 Bar Table  
L5.1 Scale: 1:20




**Chipman Stool - Bar Height**  
**Dimension:** 19" x 22" x 35"  
**Finish:** Powdercoat metal  
**Color:** Architectural Series TBD  
**Qty:** 6

Available at **Landscape Forms**  
Website: [www.landscapeforms.com/](http://www.landscapeforms.com/)  
Tel: (800) 430-6206

**Installation:** Surface mount with anchoring hardware as per manufacturer's specifications.


**Note:**

- Provide shop drawings for review and approval by Landscape Architect
- Provide color samples for consultant review and approval.

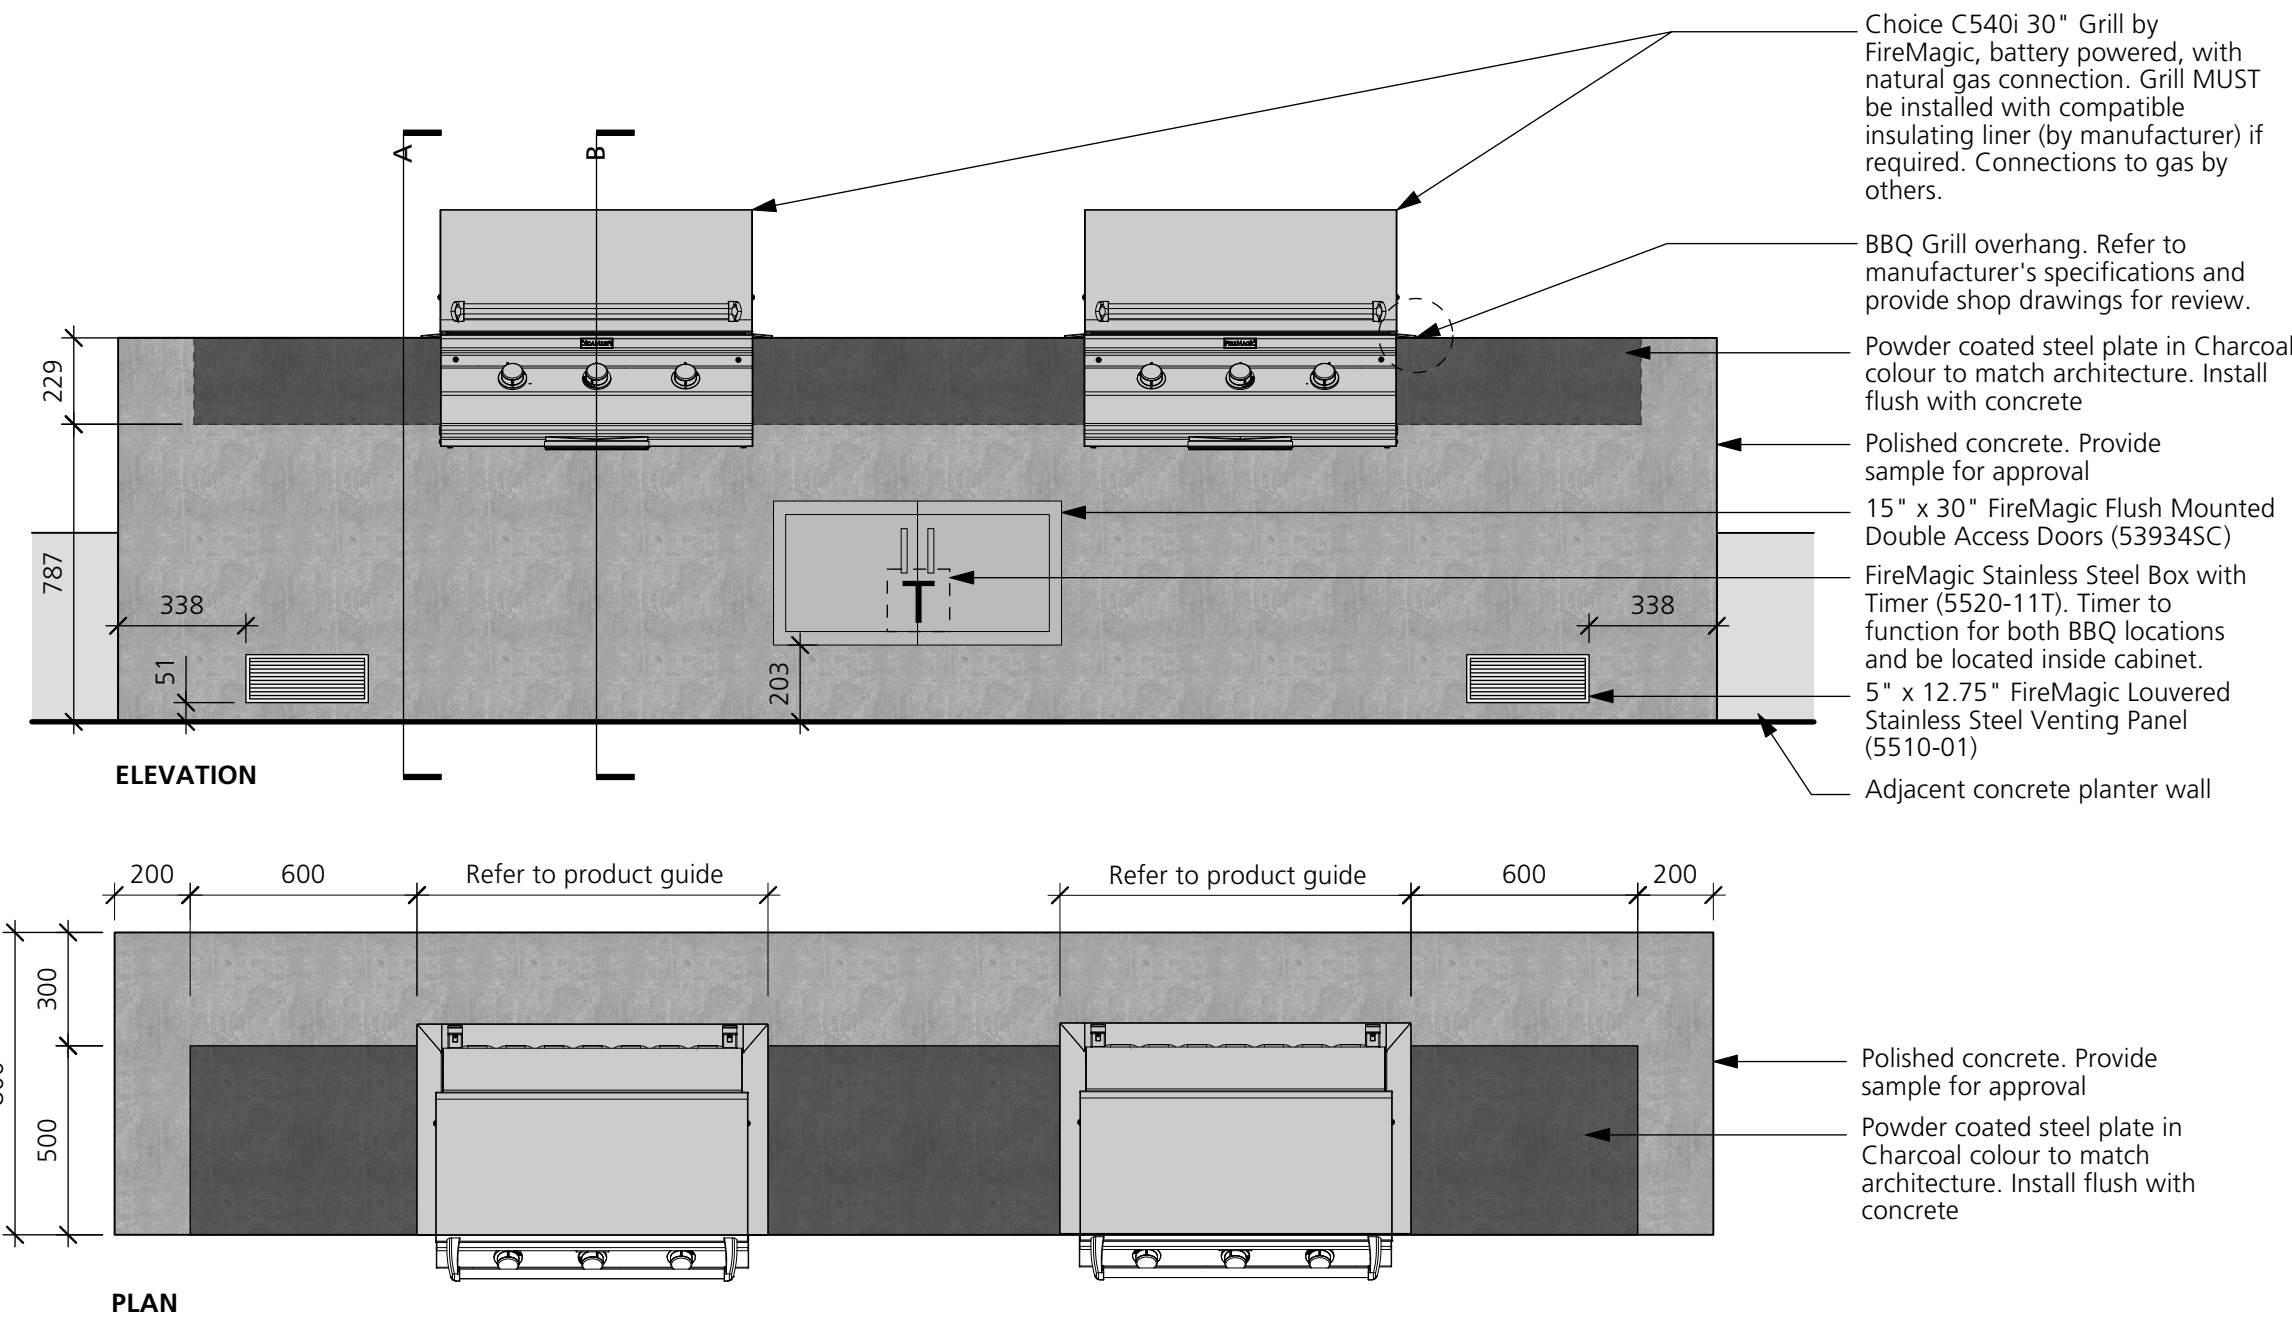


4 Bar Stools  
L5.1 Scale: 1:20

5 Barbecue Enclosure  
L5.1 Scale: 1:20

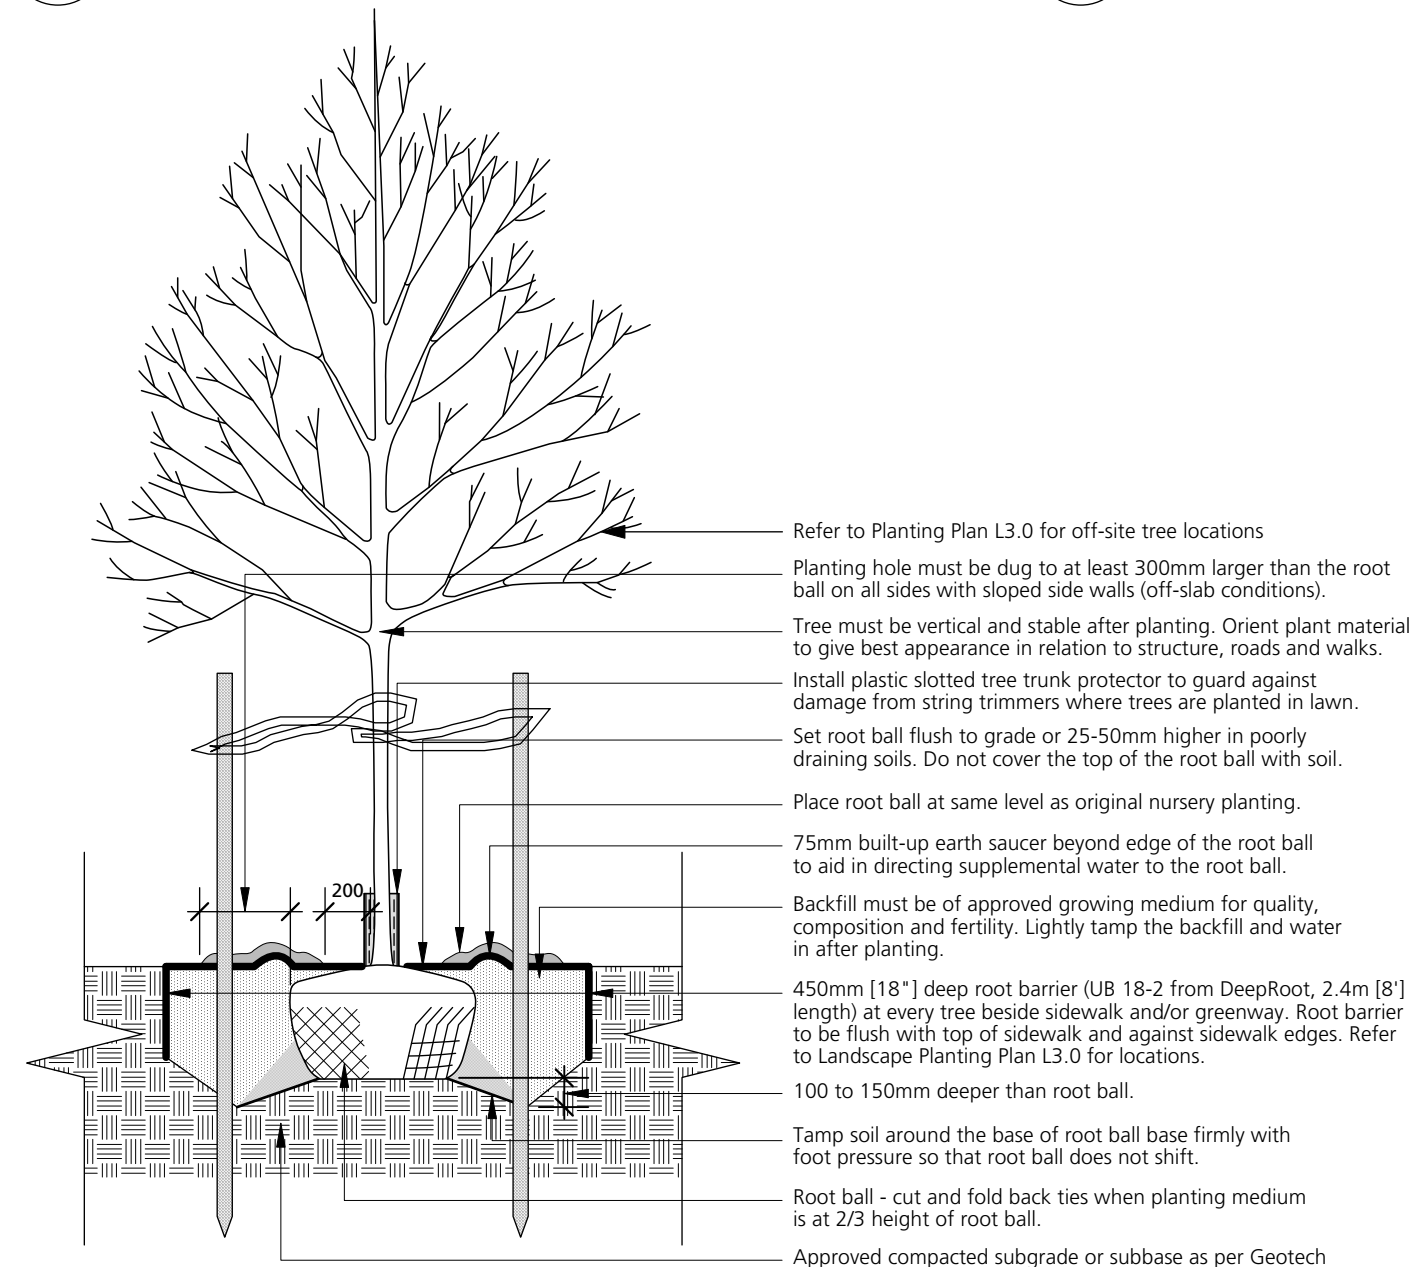

**Note:**

1. Do not cut leader.
2. Protect tree from danger during planting. Ensure rootball is protected from sun, frost or dessication.
3. Tree selection, handling, planting and maintenance must meet BCJA/BCJNA standards, be in good health and condition without wounds, have normal form, and be free of diseases and pests.
4. Site preparation must include provision for soil placement, replacement or enhancement to meet project specifications.
5. Planting holes must be free draining to the extent that rainwater and/or supplemental water does not accumulate and drown the roots. If necessary, the subgrade must be graded with positive slope and/or drainage services must be installed to suit.
6. Watering of the root ball must be undertaken immediately after planting and then for the first growing season so that the root ball is thoroughly wetted once per week (minimum).
7. The mulched root zone should be refreshed annually to replace the mulch. This area must be weeded by hand to avoid trunk and root damage from string trimmers or mowers.
8. The tree should be pruned to ANSI A3000 standards after establishment and from time to time to train it for structure to conform to the form of the species and to respond to growing site constraints. All pruning must be undertaken by or performed under the direction of a qualified arborist certified by the International Society of Arboriculture and who demonstrates proficiency in pruning.

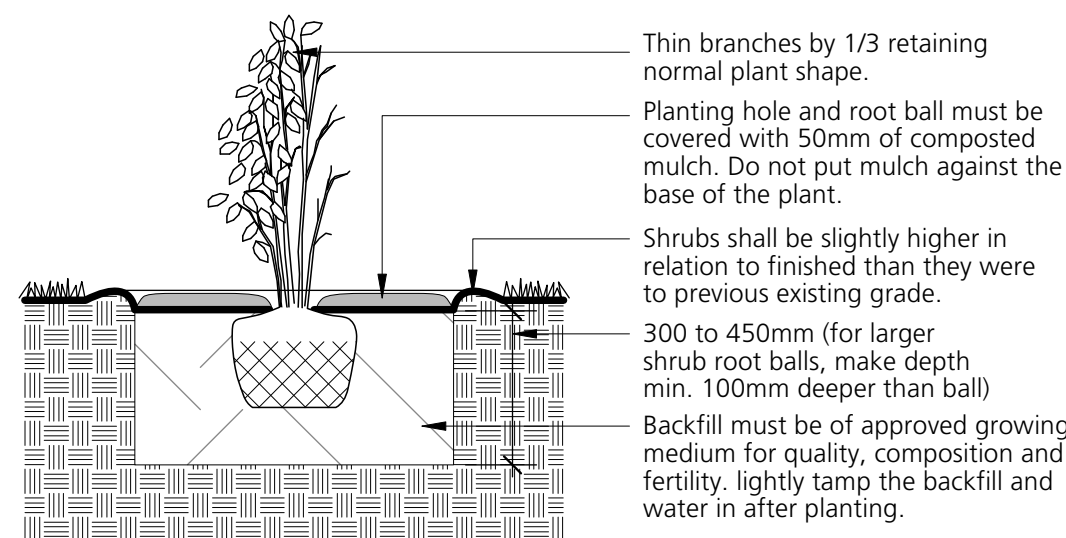

**Note:**

1. Min. root spread to be in accordance with "american standards for nursery stock."
2. For container-grown shrubs, use fingers or small hand tools to pull the roots out of the outer layer of potting soil; then cut or pull apart any roots that circle the perimeter of the container, prune all damaged, diseased, or weak limbs and roots.
3. Cleanly prune all damaged root ends.
4. Fold burlap from top of root ball down into ground set top of ball flush with finish grade.
5. Do not allow roots to dry out during installation process.
6. Soak roots in water overnight before planting.

6 Tree Planting  
L5.1 Scale: 1:25

7 Shrub Planting  
L5.1 Scale: 1:20

Issues		
No.	Description	Date
1	Issued for Development Permit	2024-06-04

**COPYRIGHT RESERVED**  
This drawing is and shall remain the property of R. Kim Perry & Associates Inc., and R. Kim Perry & Associates Inc. shall retain the copyright therein. This document shall not be reproduced or used for additions or alterations to the project or for the purpose of any other project without the prior written consent of R. Kim Perry & Associates Inc.

Client:



Project Title:


BC Research Lot 7  
Residential Development

Drawing Title:

Furnishing and  
Planting Details

Project North:	PN TN	Drawn By:	JS
		Checked By:	MP
Scale:	As Shown	Job No.:	23-026
Sheet No.:			



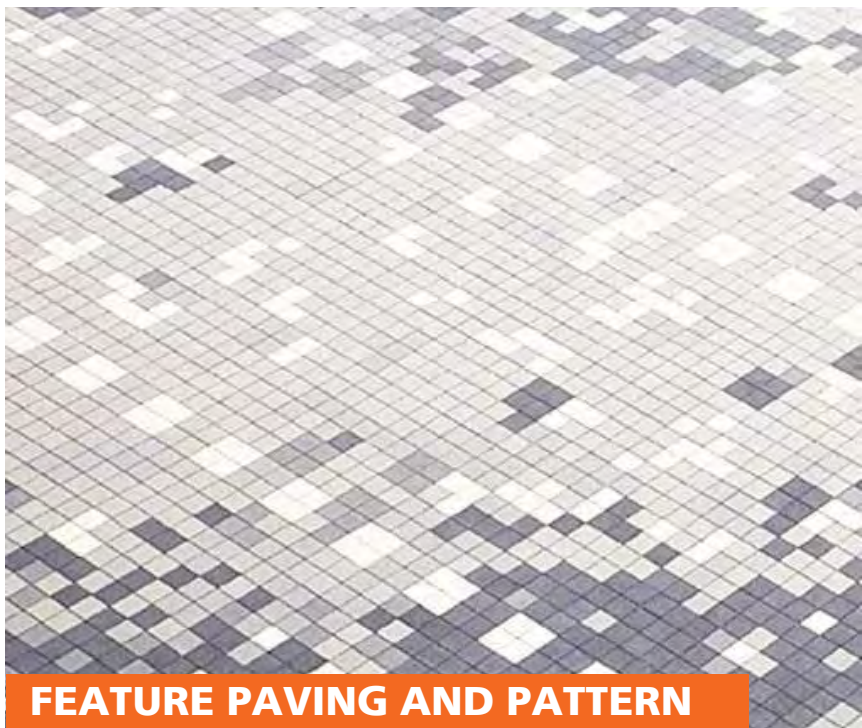

FEATURE PAVING AND PATTERN



PATIO PAVING



CATENARY LIGHTING



VINE MAPLE



SATOMI KOUZA DOGWOOD



PATIO STAIRS



RAISED DECK SEATING



PEDESTRIAN ORIENTED PATHWAYS



SKIMMIA



COAST STRAWBERRY



STEPPED SEATING



STEPPED SEATING AT PARK




OUTDOOR BARBECUE + CANOPY



LOUNGE CHAIRS



EVERGREEN HUCKLEBERRY

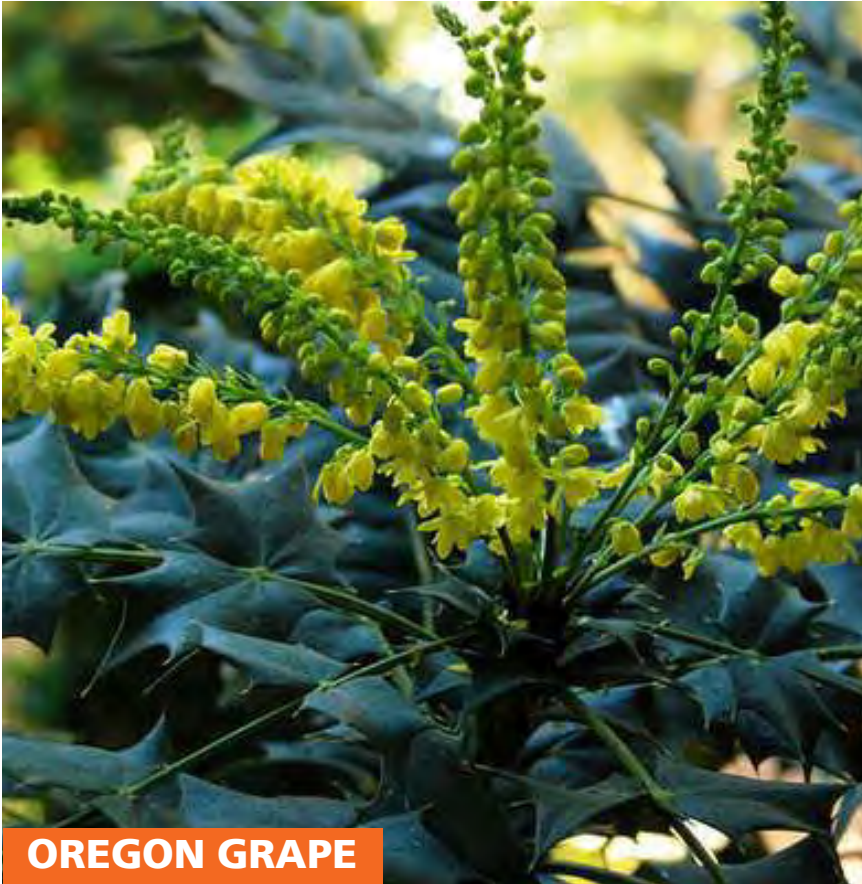

OREGON GRAPE



WALL BENCHES



ARTIFICIAL TURF



METAL PLANTERS



CONCRETE PLANTERS



SWORD FERN



LOW OREGON GRAPE



LIT BOLLARDS



BIKE RACK



HONEYSUCKLE



JAPANESE SPURGE

MATERIAL AND FURNISHING PALETTE

PLANTING PALETTE

Issues No.	Description	Date
1	Issued for Development Permit	2024-06-04

COPYRIGHT RESERVED  
This drawing is and shall remain the property of R. Kim Perry & Associates Inc., and R. Kim Perry & Associates Inc. shall retain the copyright therein. This document shall not be reproduced or used for additions or alterations to the project or for the purpose of any other project without the prior written consent of R. Kim Perry & Associates Inc.

Client:



Project Title:  
BC Research Lot 7  
Residential Development

Drawing Title:  
Precedent Images

Project North:	PN TN	Drawn By:	JS
		Checked By:	MP
Scale:	NTS	Job No.:	23-026
Sheet No.:			