




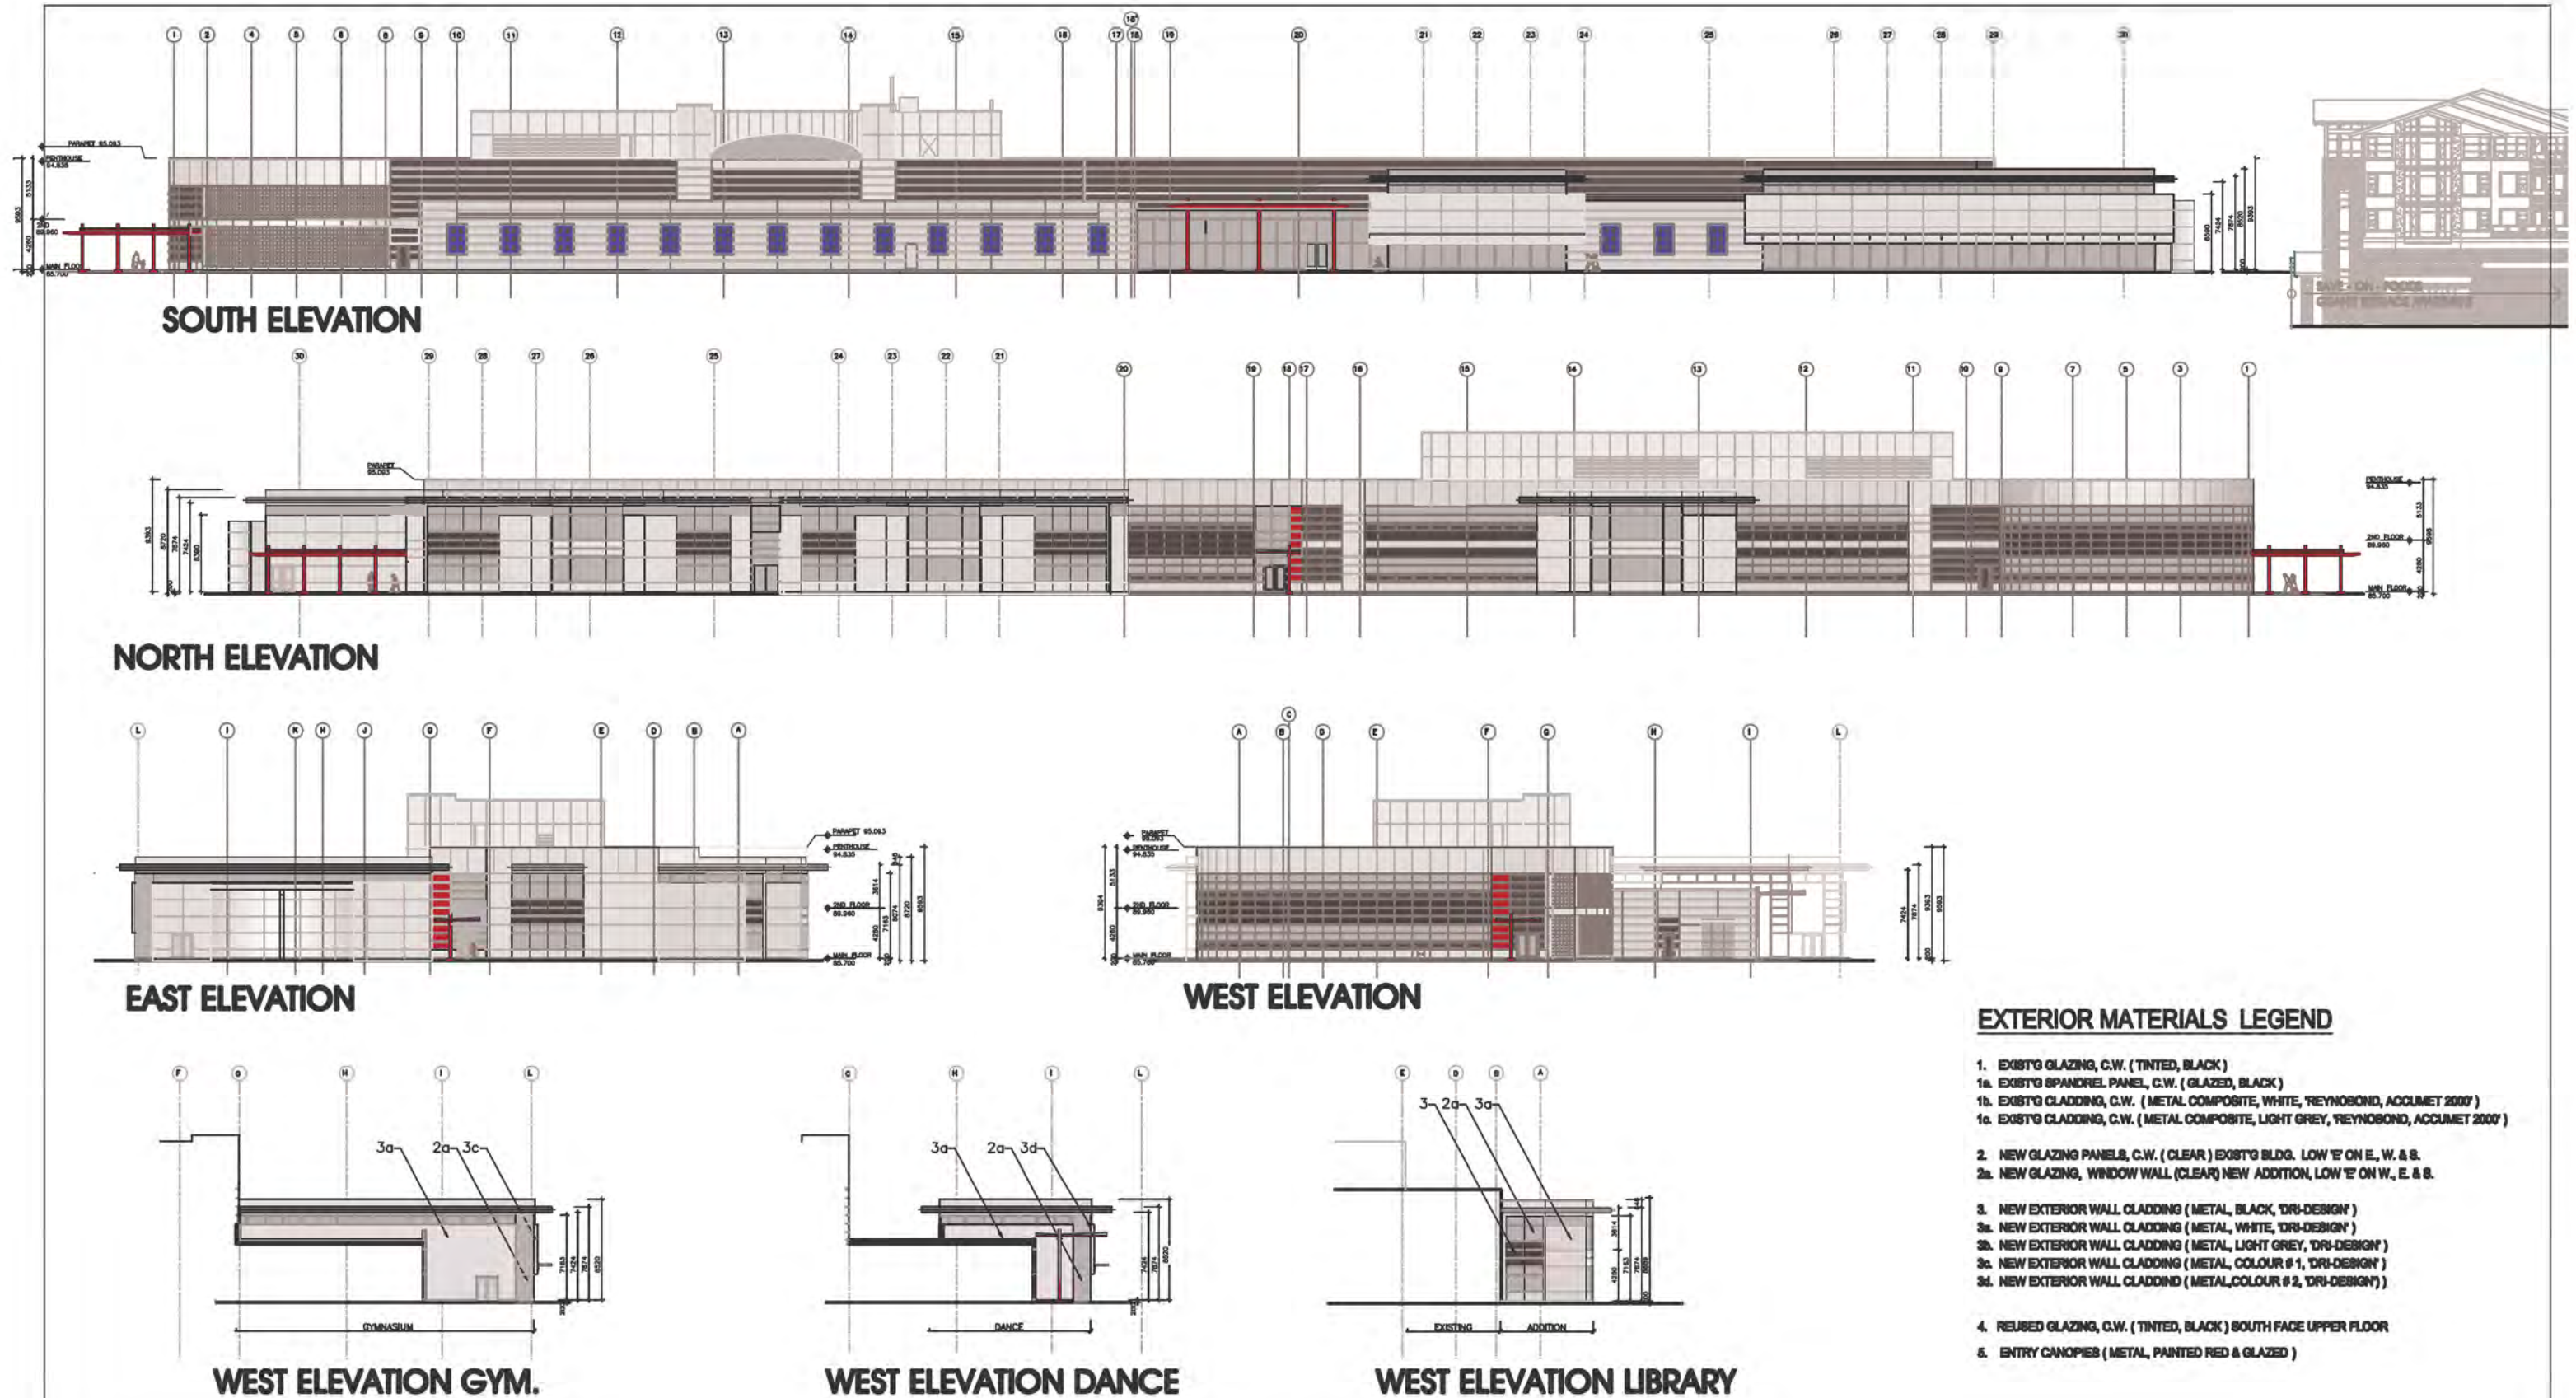


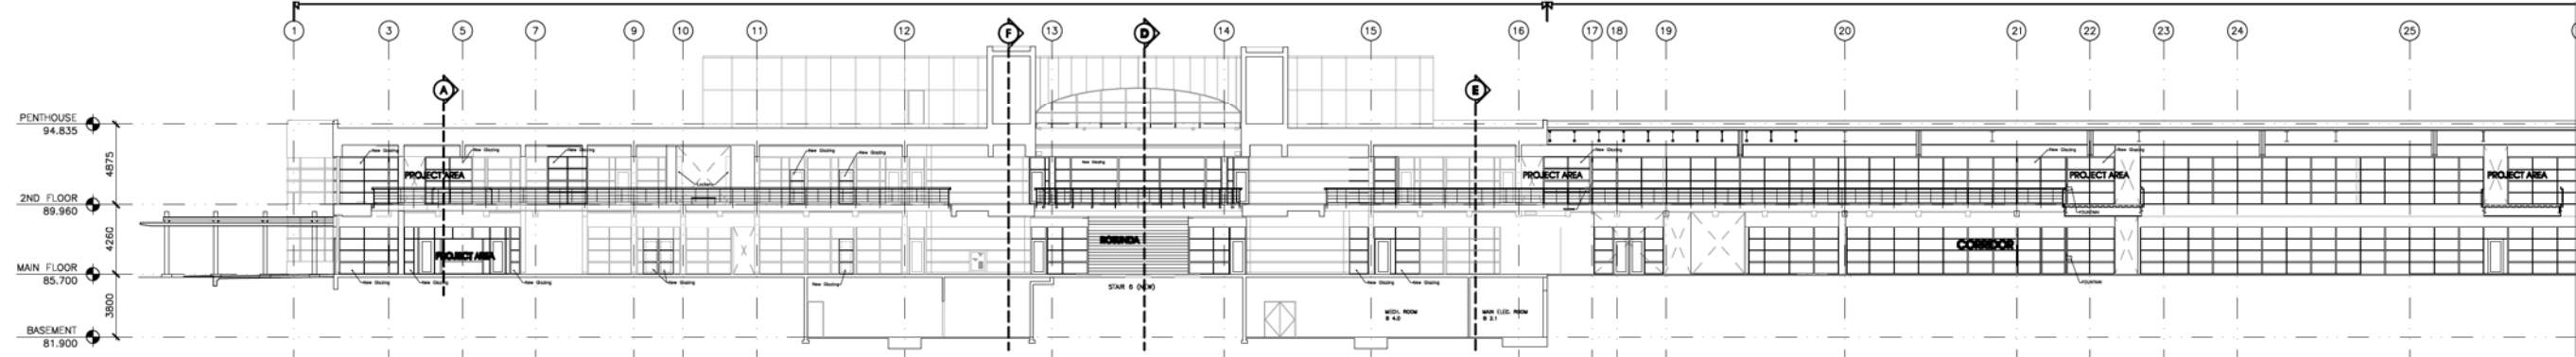


SECTION A
SCALE 1:200

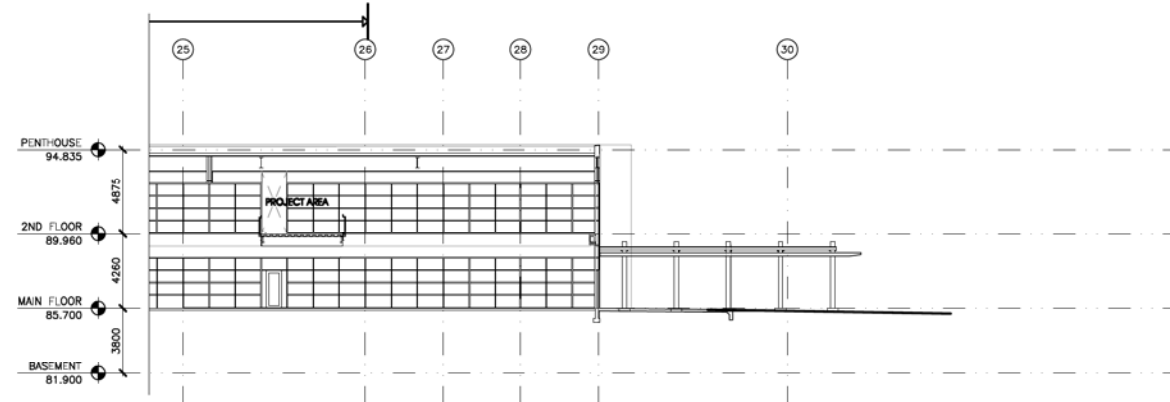


SECTION A (CONT.)
SCALE 1:200

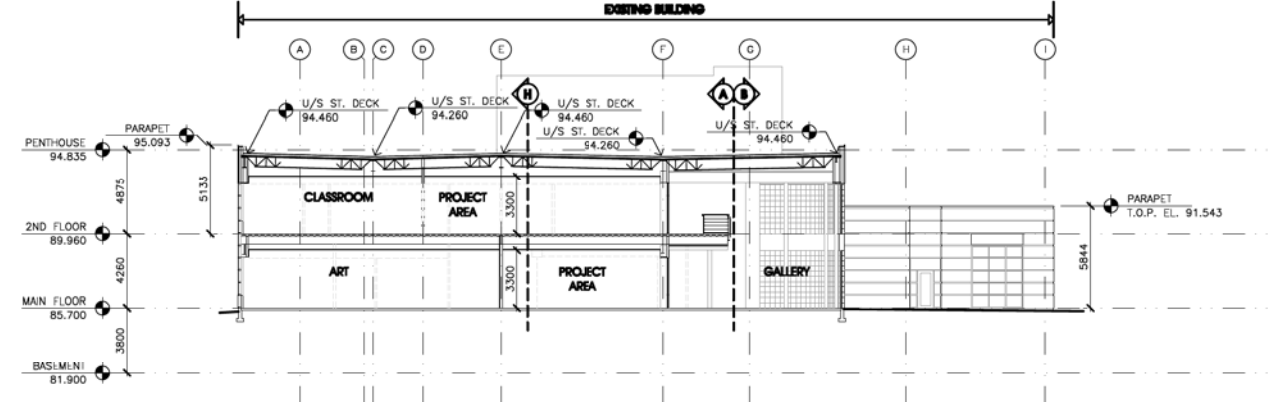


SECTION B
SCALE 1:200

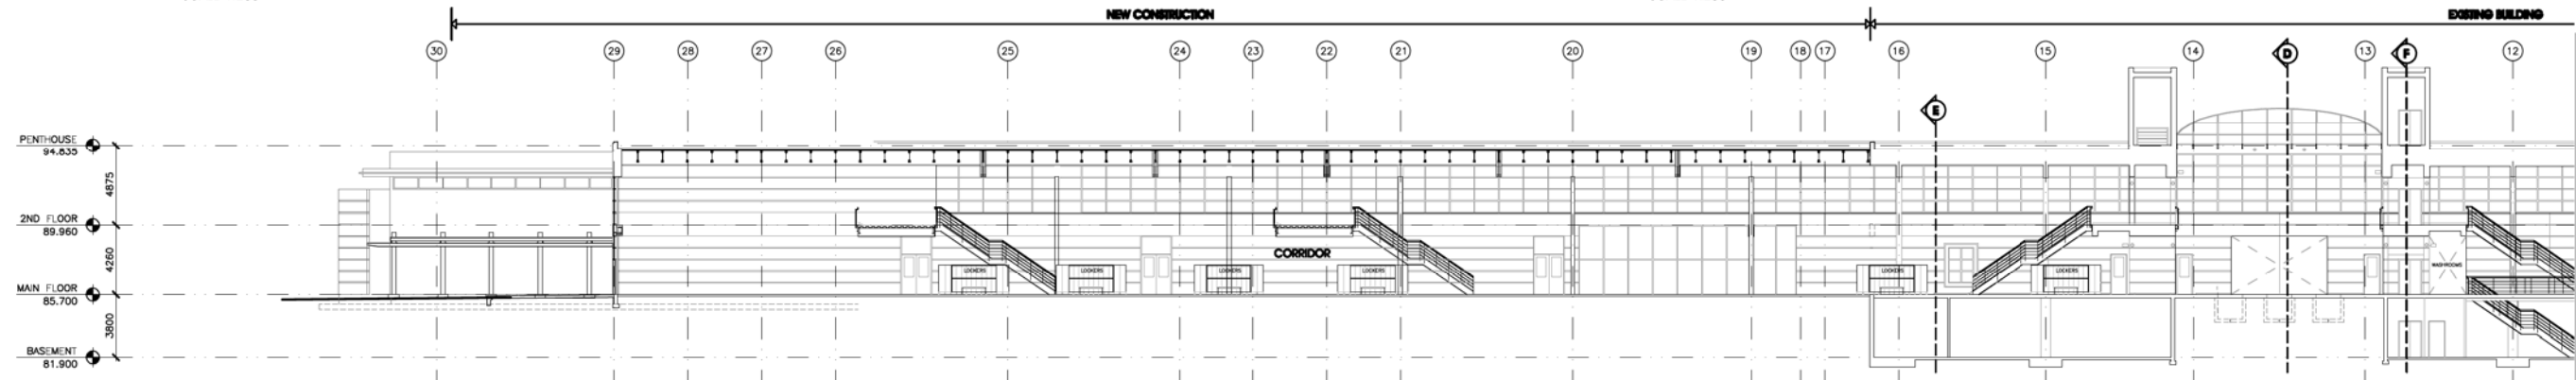


SECTION C (CONT.)
SCALE 1:200

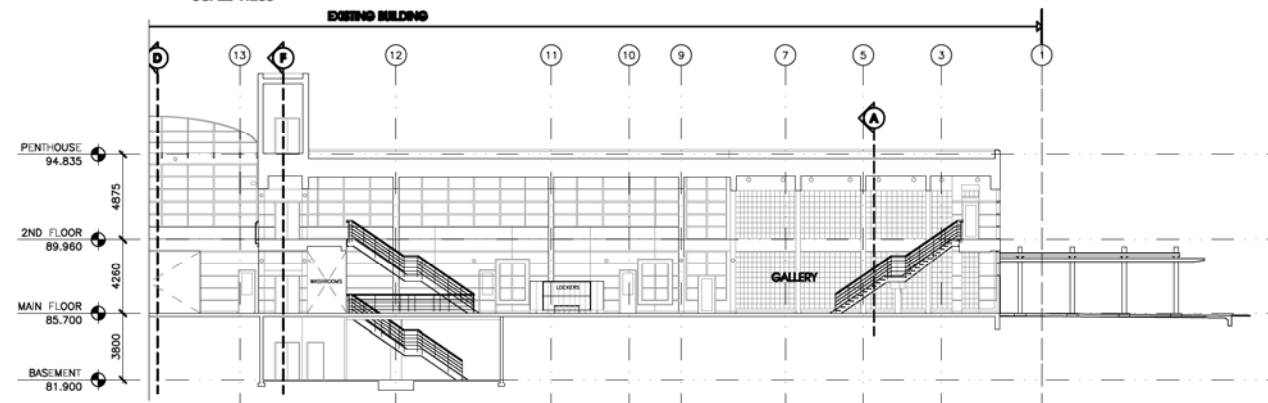


SECTION C
SCALE 1:200

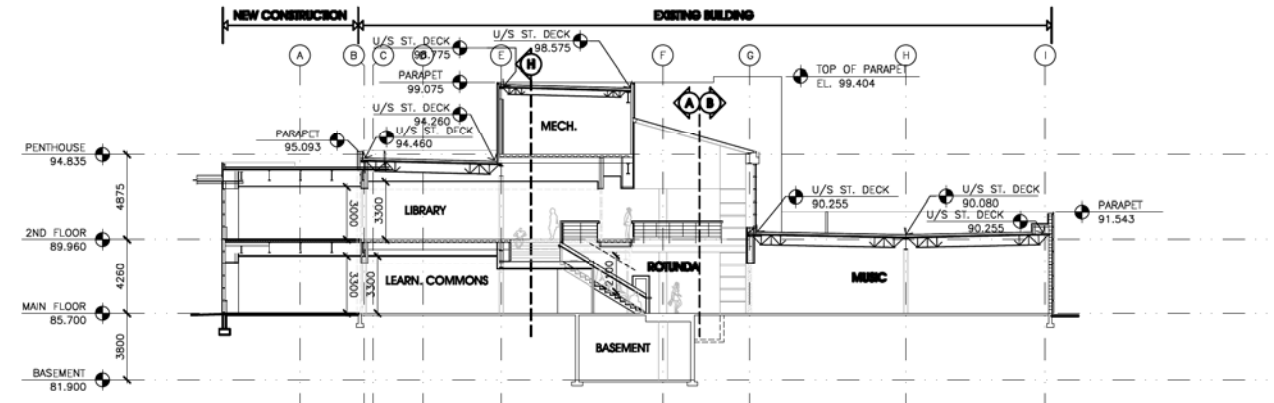


SECTION D
SCALE 1:200

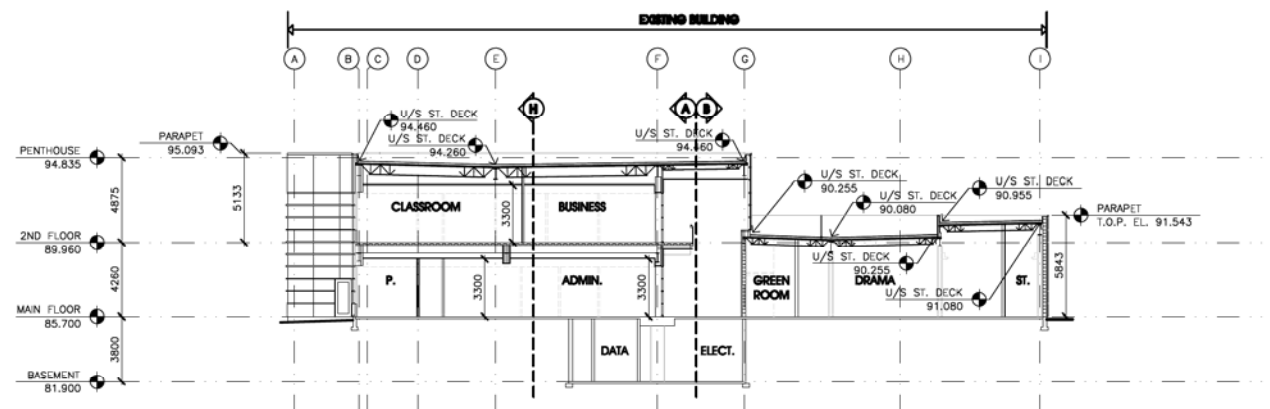


SECTION E
SCALE 1:200

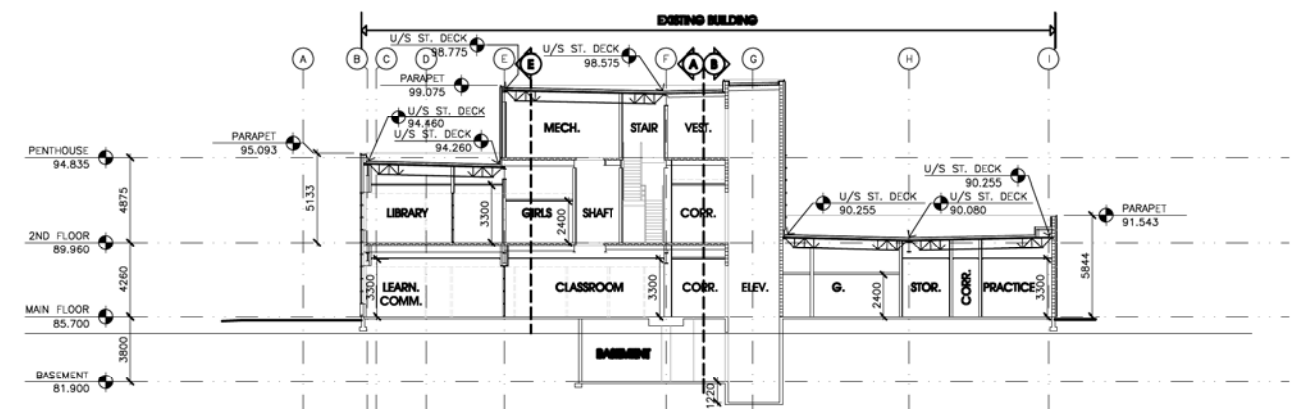


SECTION F
SCALE 1:200

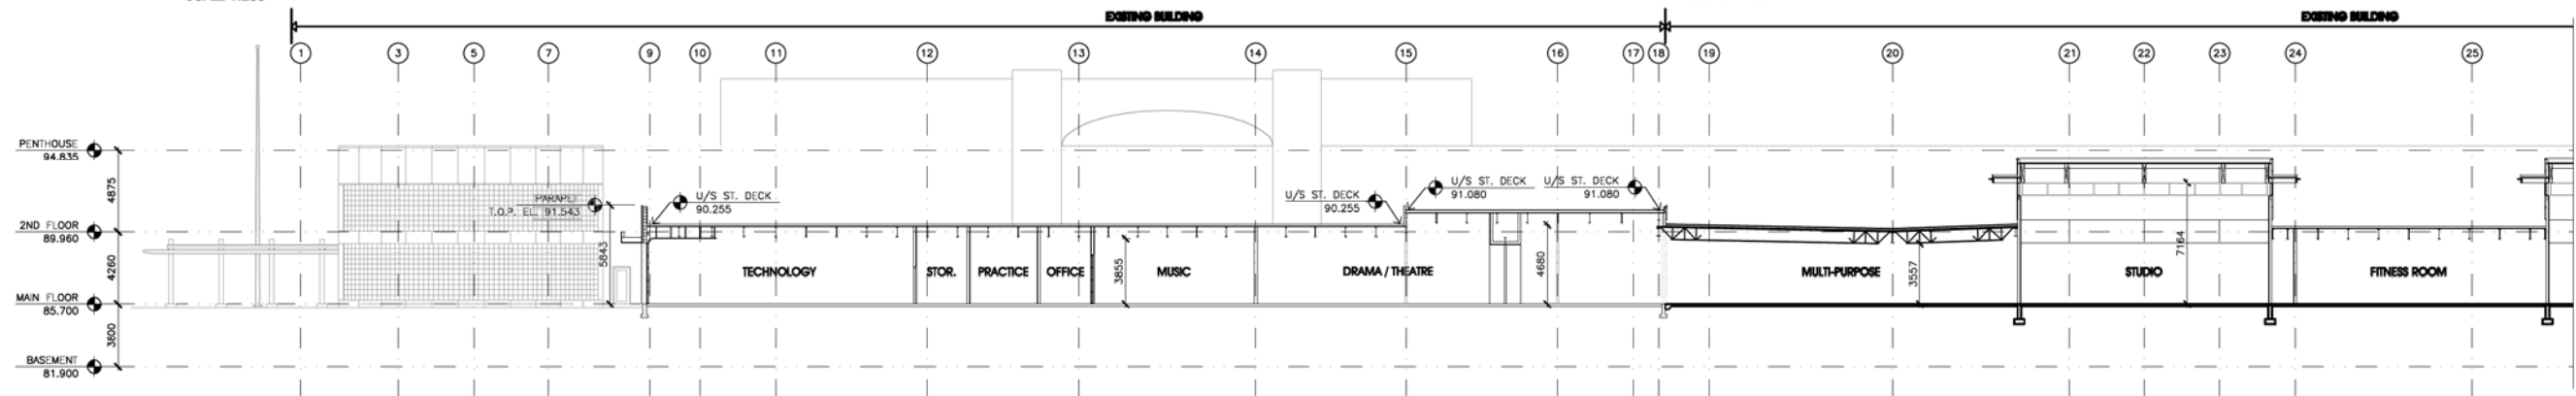


SECTION G
SCALE 1:200

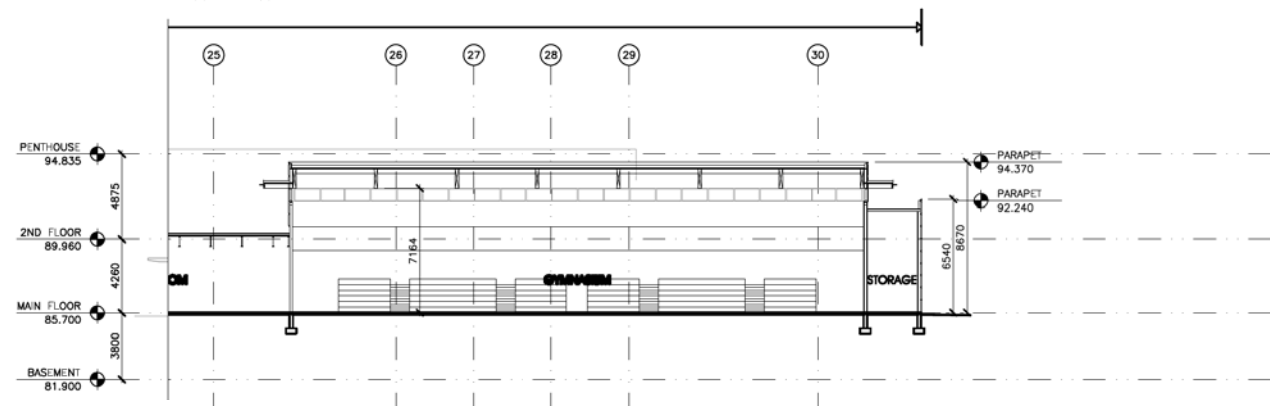


SECTION G (CONT.)
SCALE 1:200

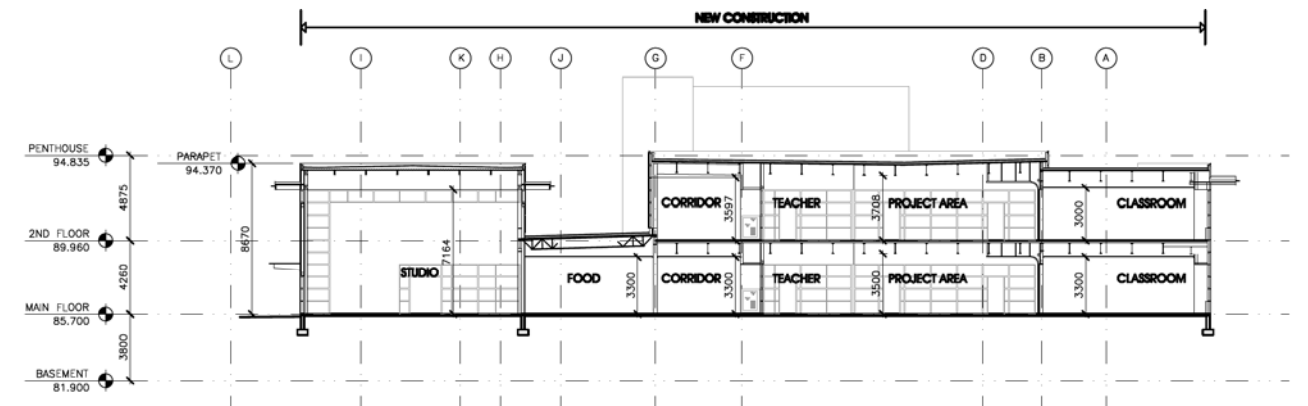

SECTION H
SCALE 1:200

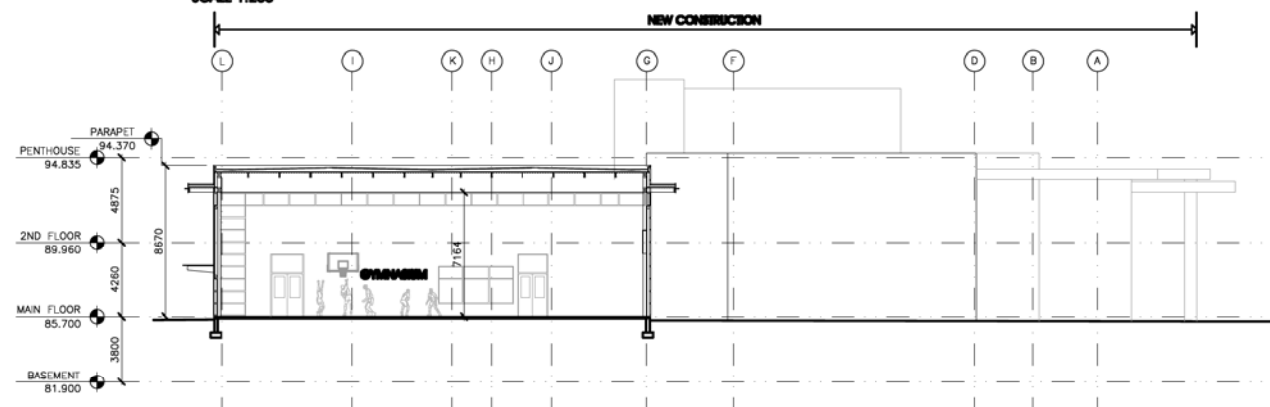

SECTION J
SCALE 1:200

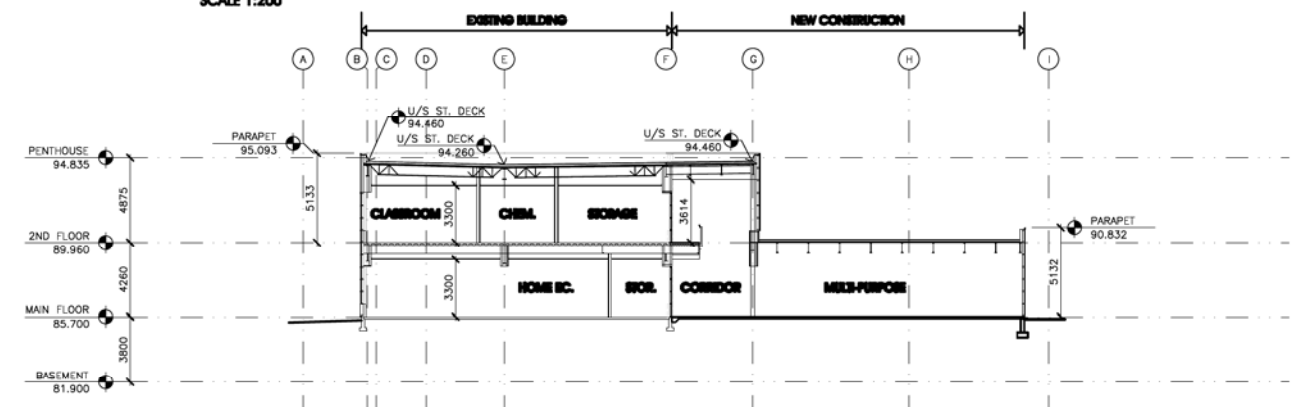

SECTION K
SCALE 1:200

DATE: 01/08/2010 FILENAME: G:\08-233_a3 University Hill Secondary\08-233-0101.dwg


UNIVERSITY HILL SECONDARY SCHOOL

BUILDING SECTIONS 2


ISSUED FOR DP
DATE: 27 Jan, 2010

GHMA
GRAHAM HOFFART MATHIASSEN ARCHITECTS


Suite 203
10190 152A Street
Surrey, B.C. V3R
Tel. (604) 581.812
Fax (604) 581.814

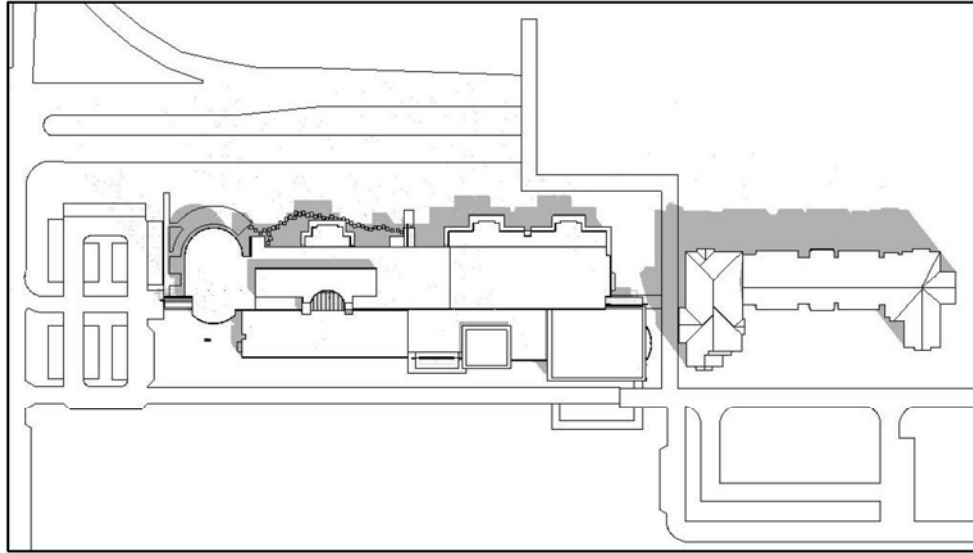


SPRING 10:00 AM

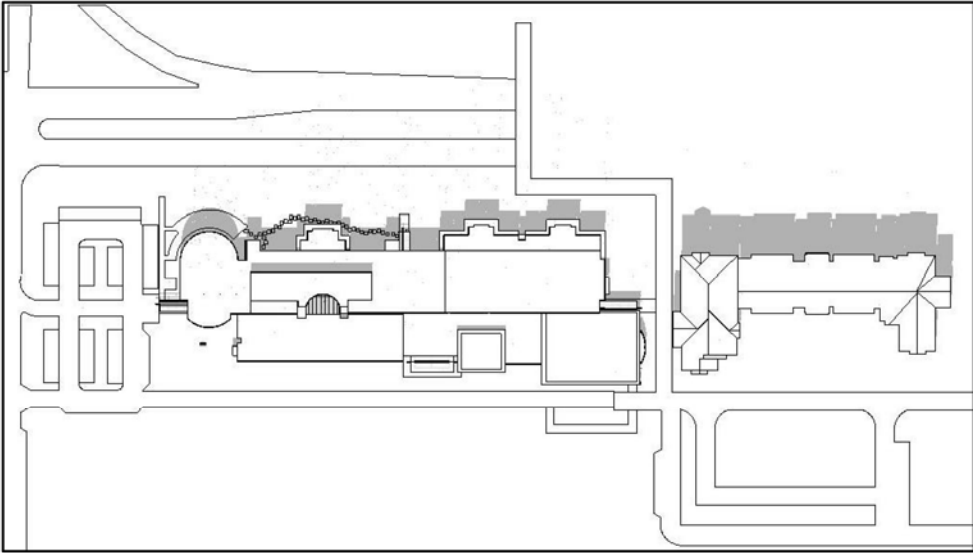


SPRING 12:00 PM

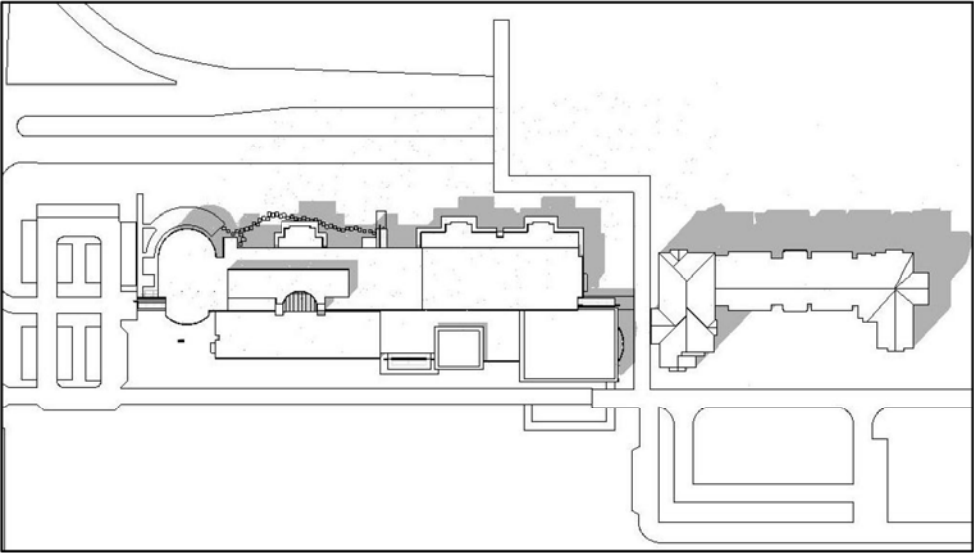


SPRING 2:00 PM

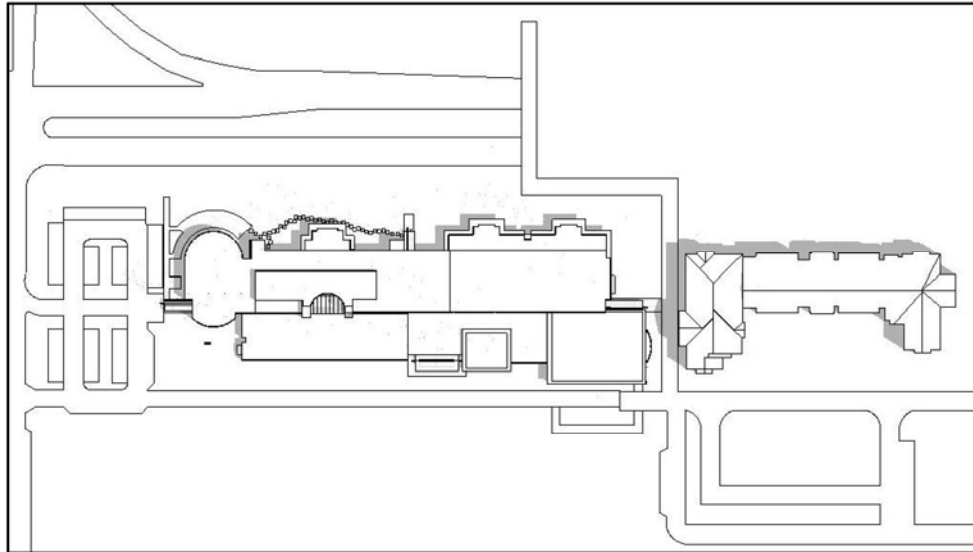

SUMMER 10:00 AM

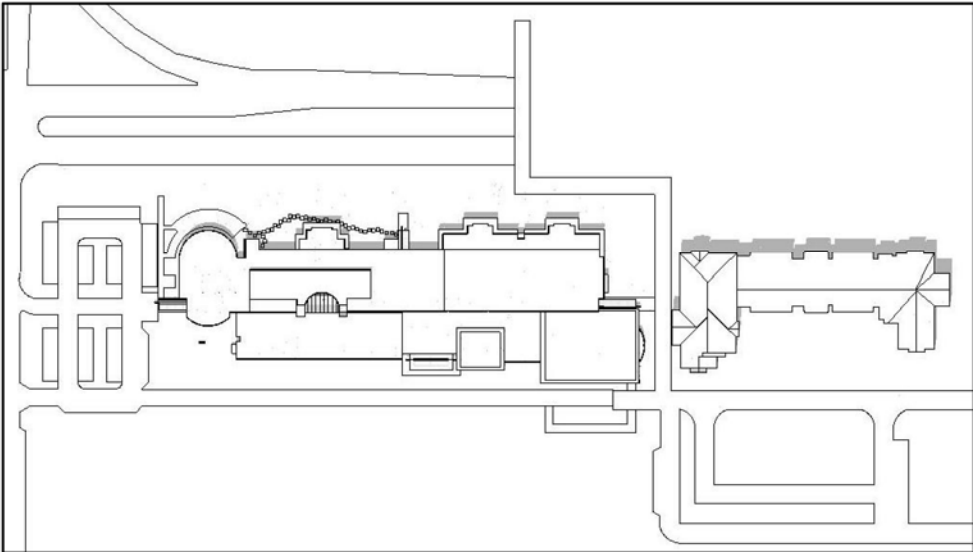

SUMMER 12:00 PM

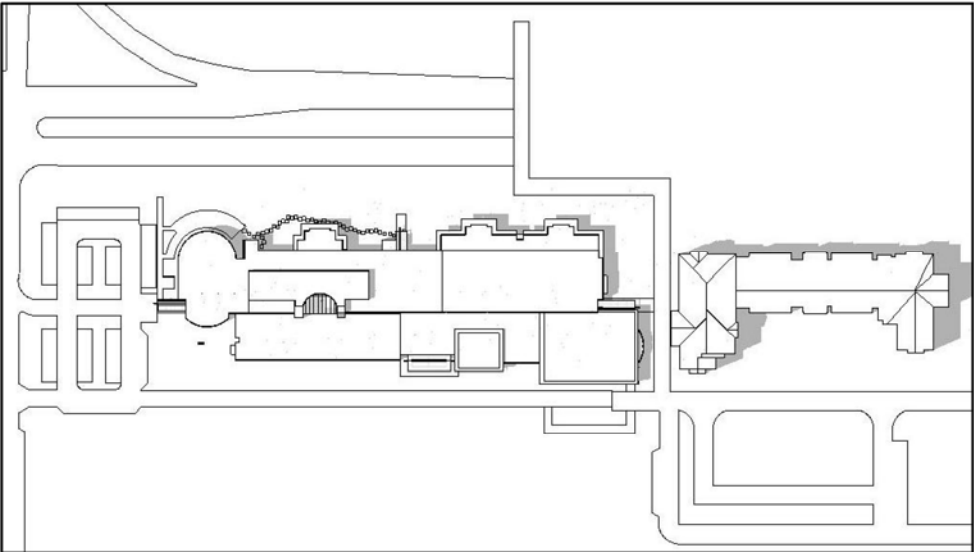

SUMMER 2:00 PM