


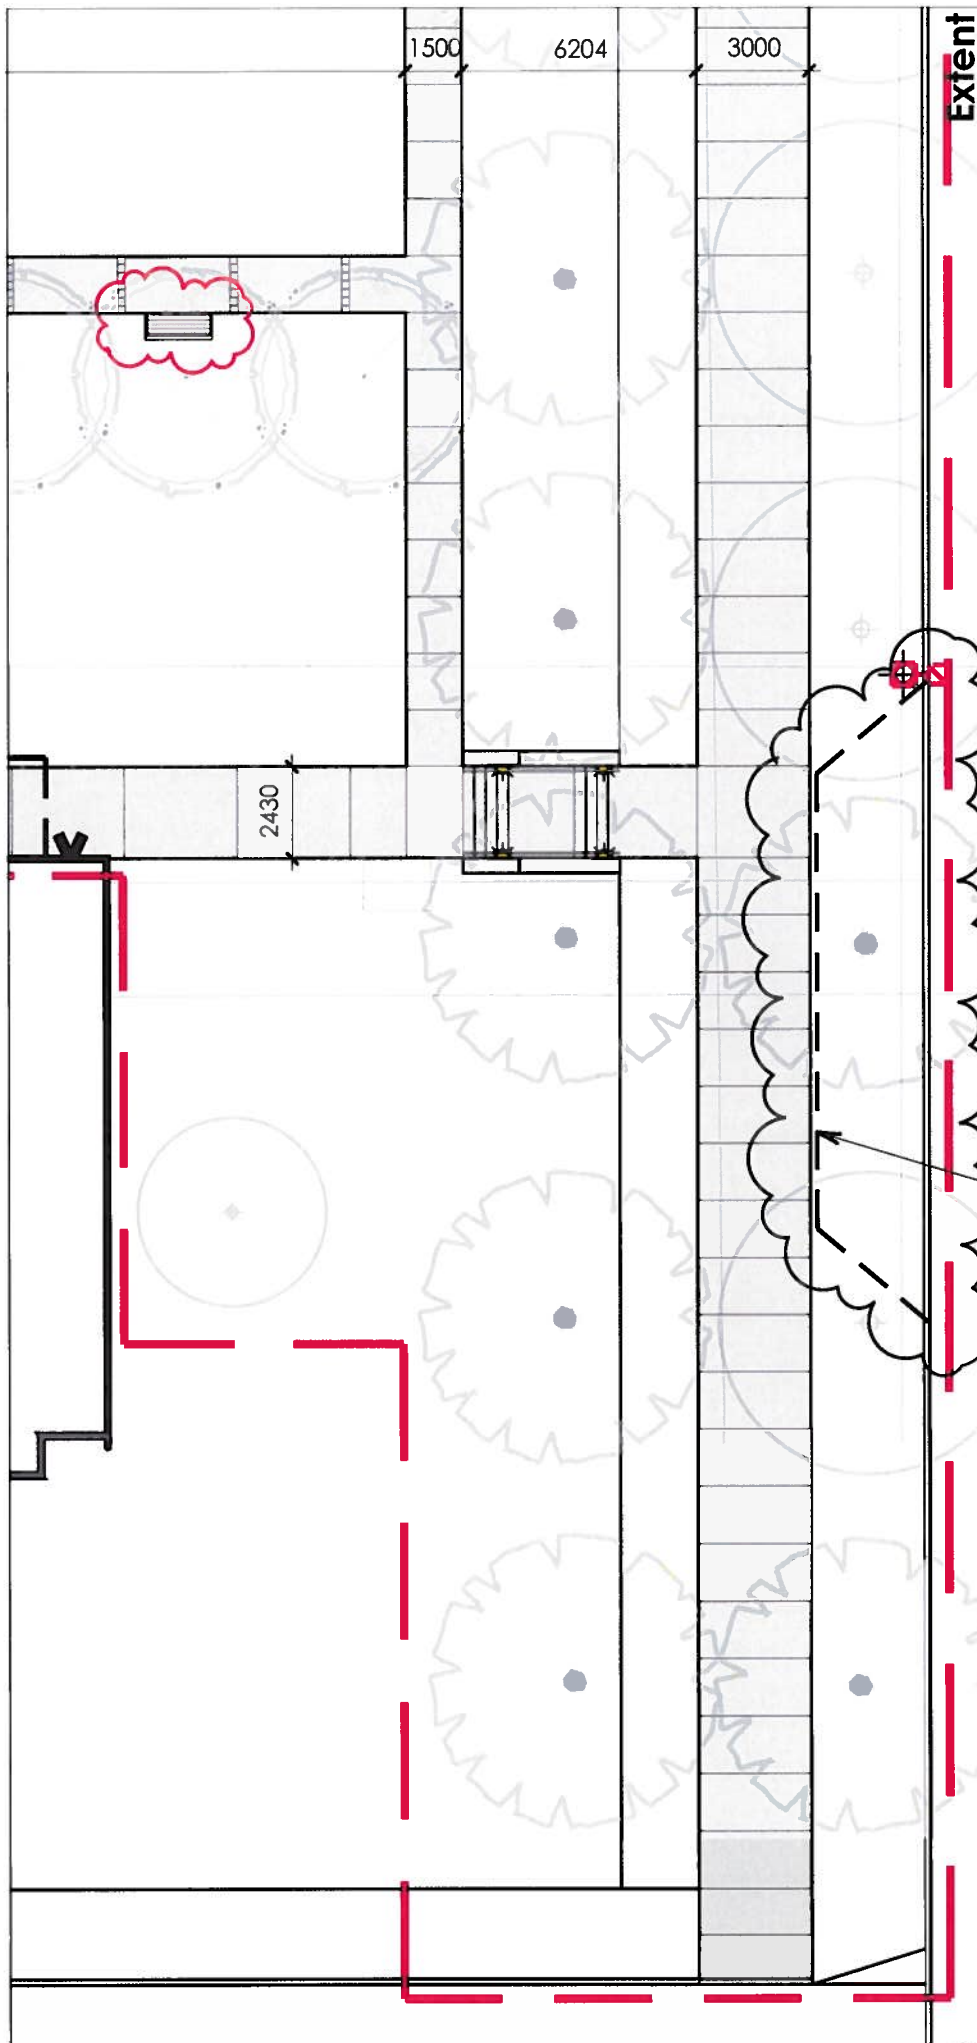

APPROVED


Campus & Community Planning
University of British Columbia

By: Klu

Date: Aug. 18/12

Fire Truck layby
Deleted

Layby Detail

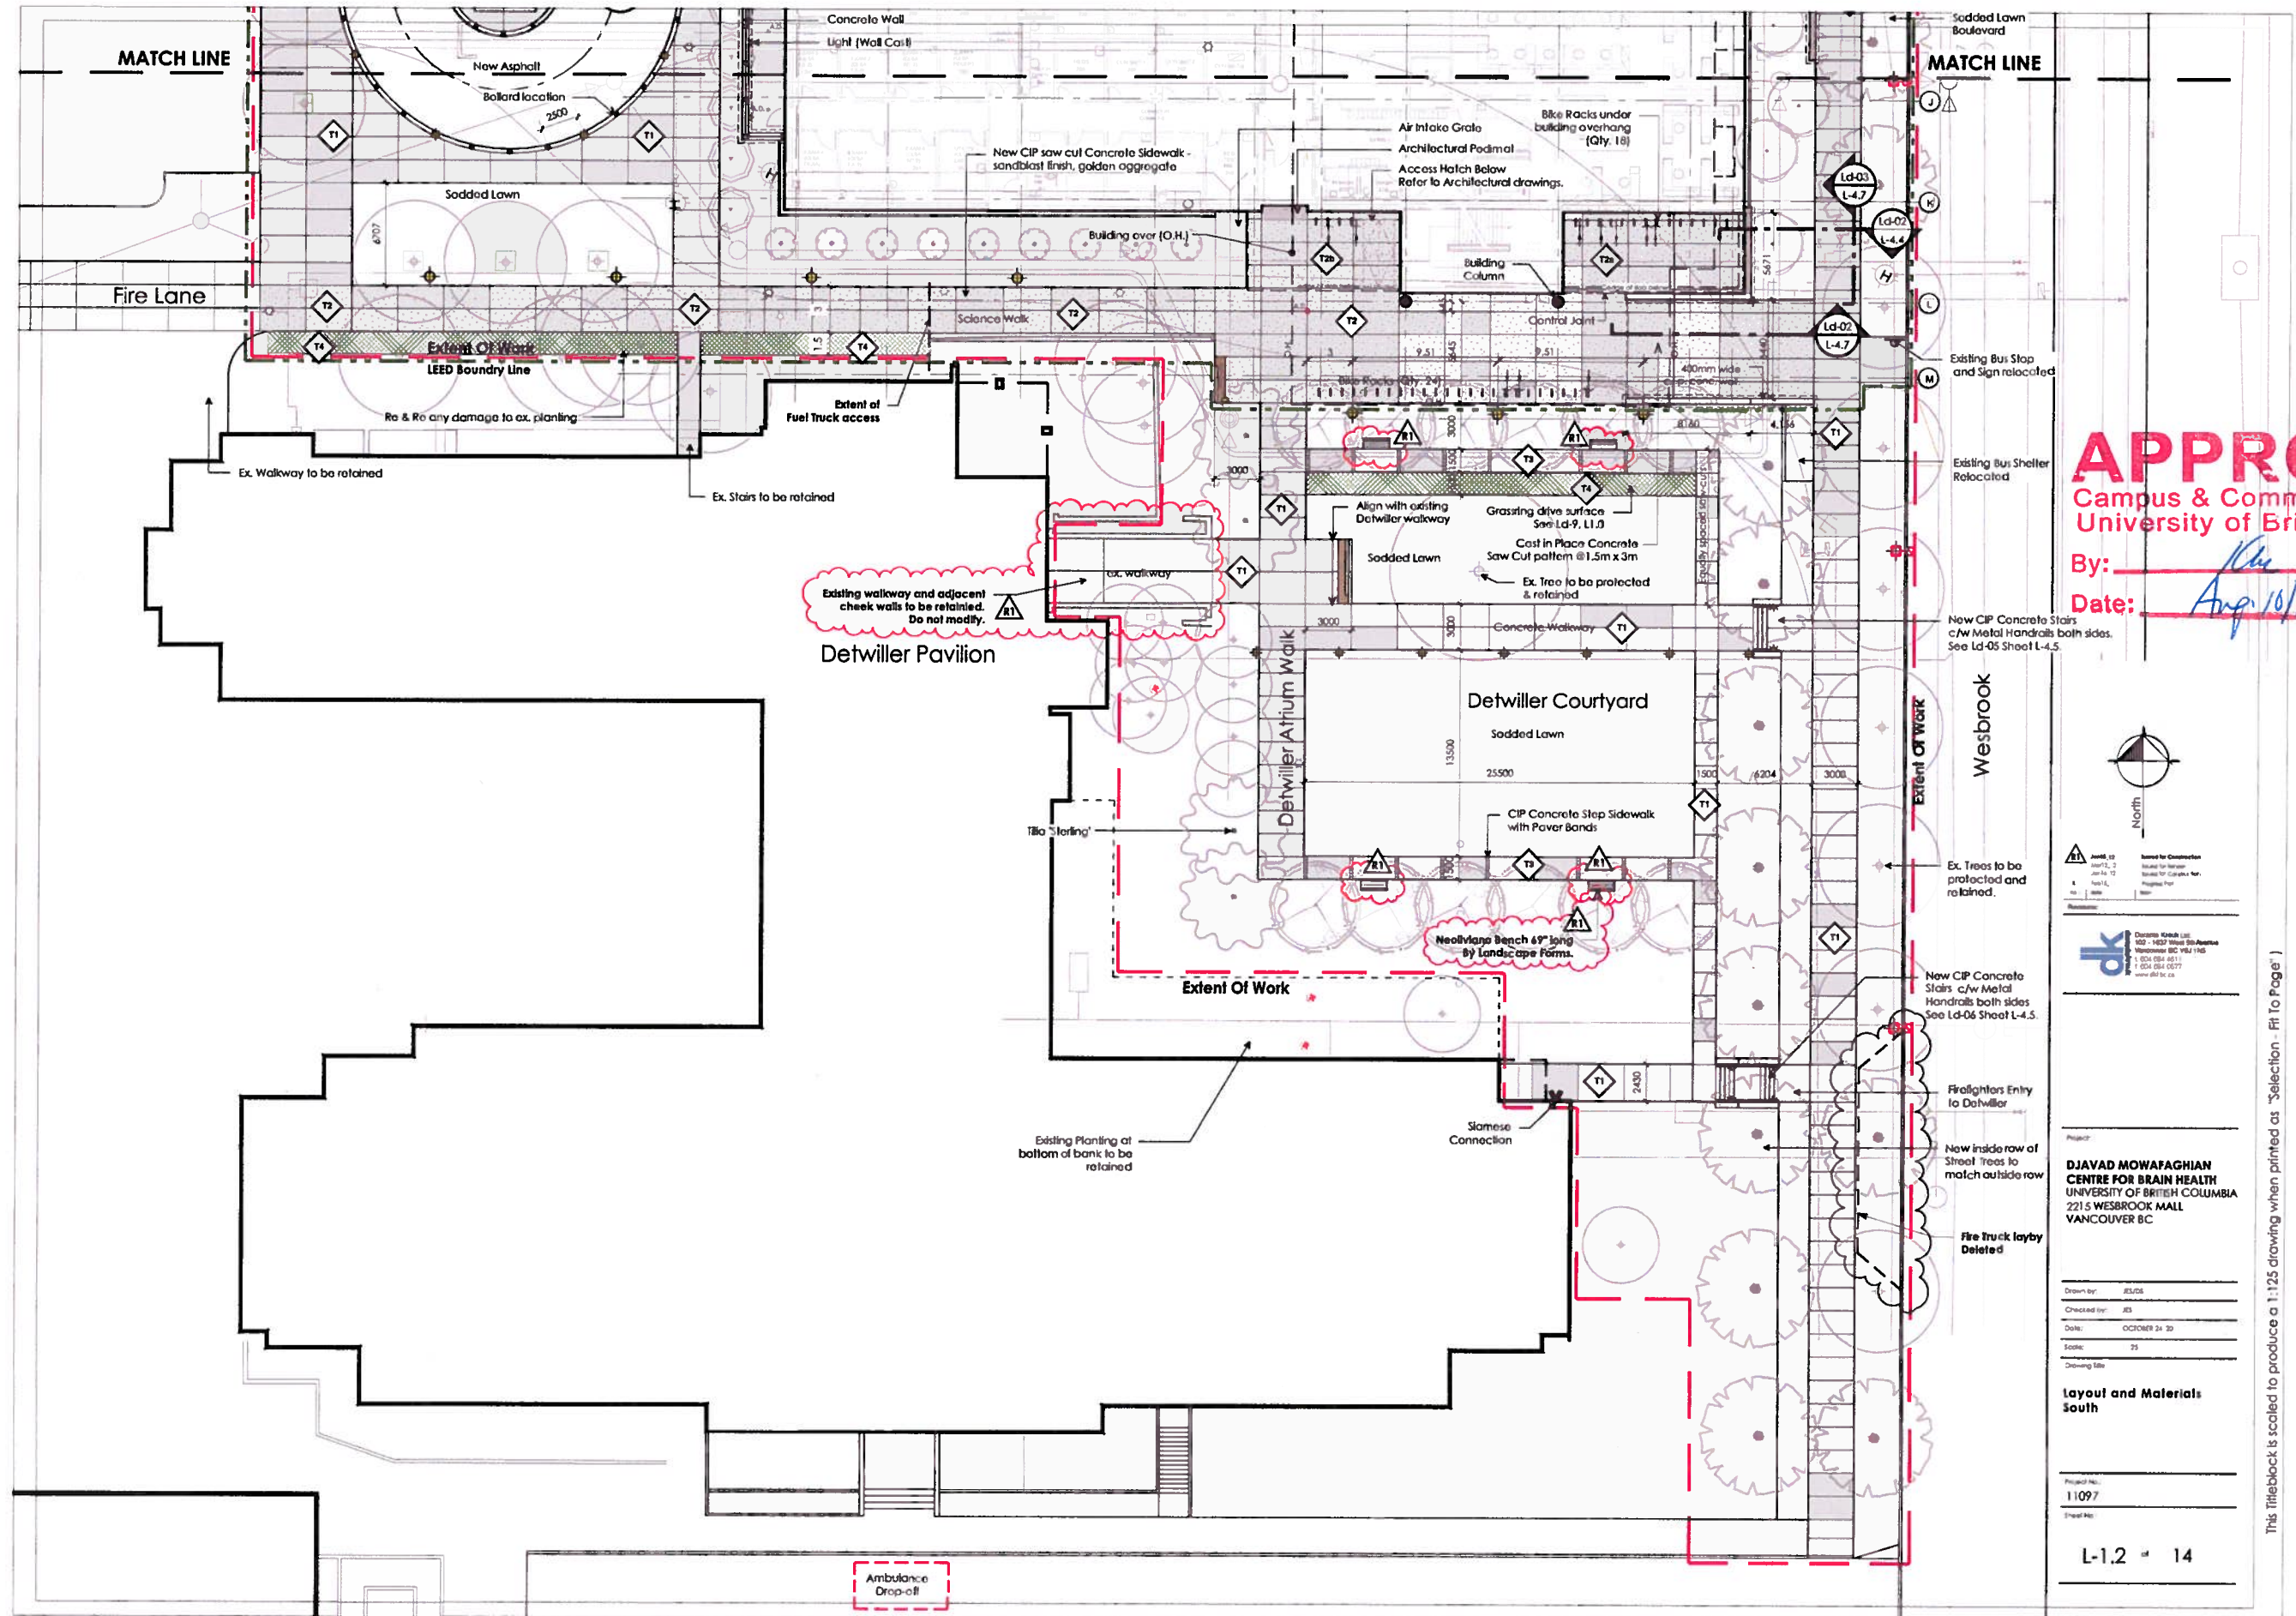

APPROVED
Campus & Community Planning
University of British Columbia

By: [Signature]
Date: Aug 10/12

North

Scale: 1" = 10'-0"

Legend:

- Proposed for Construction
- Existing for Reference
- Proposed for Construction
- Existing for Reference



DJAVAD MOWAFAGHIAN
CENTRE FOR BRAIN HEALTH
UNIVERSITY OF BRITISH COLUMBIA
2215 WESBROOK MALL
VANCOUVER BC


Drawn by: JLS/06
Checked by: JLS
Date: OCTOBER 24 '09
Scale: 1" = 10'-0"

Layout and Materials
South

Project No.: 11097
Sheet No.: 14

L-1.2 of 14

This Titleblock is scaled to produce a 1:125 drawing when printed as "Selection - Fit to Page"

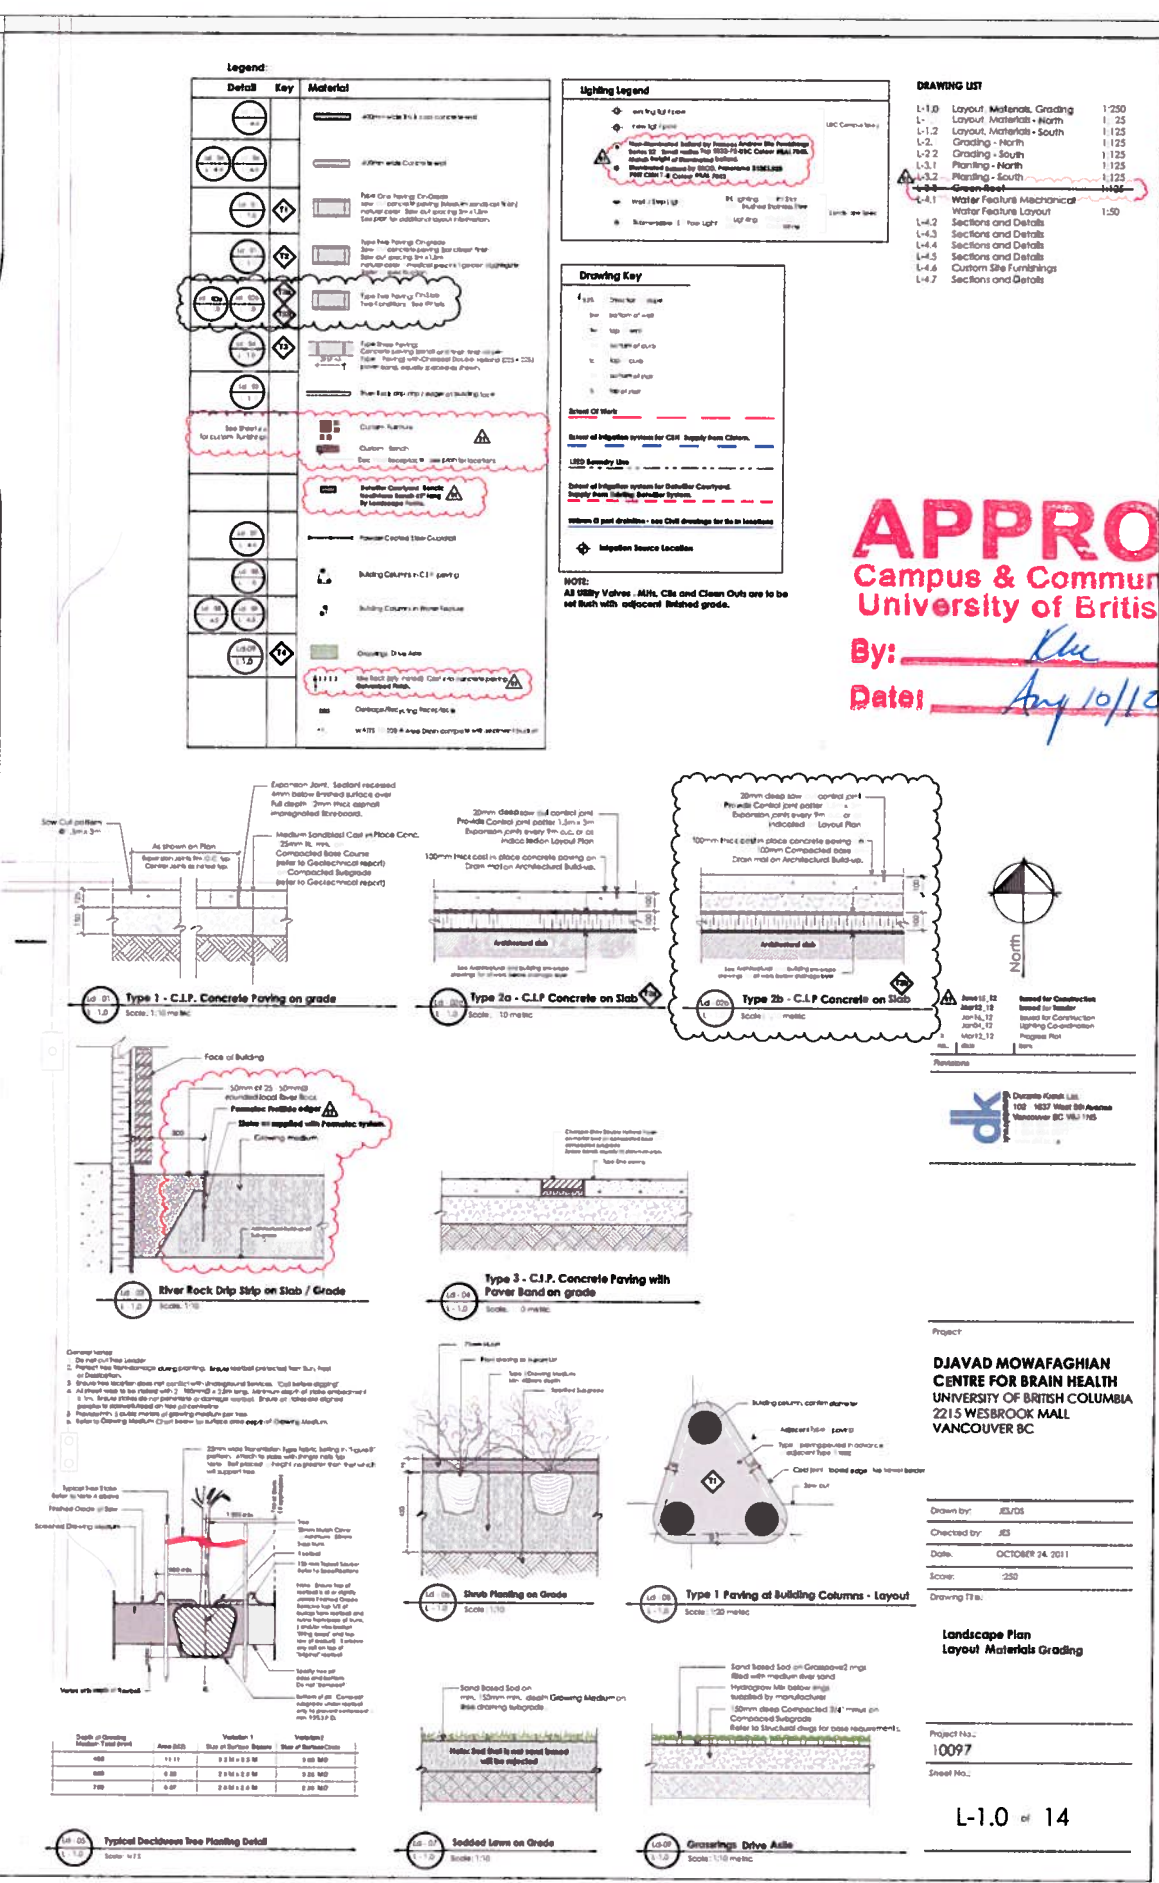

By: Klu
Date: Aug 10/12

Drawn by:	JS/OS
Checked by:	JS
Date:	OCTOBER 24, 2011
Score:	-250

**Landscape Plan
Layout Materials Grading**

Project No.:
10097

L-1.0 of 14