



Elevations

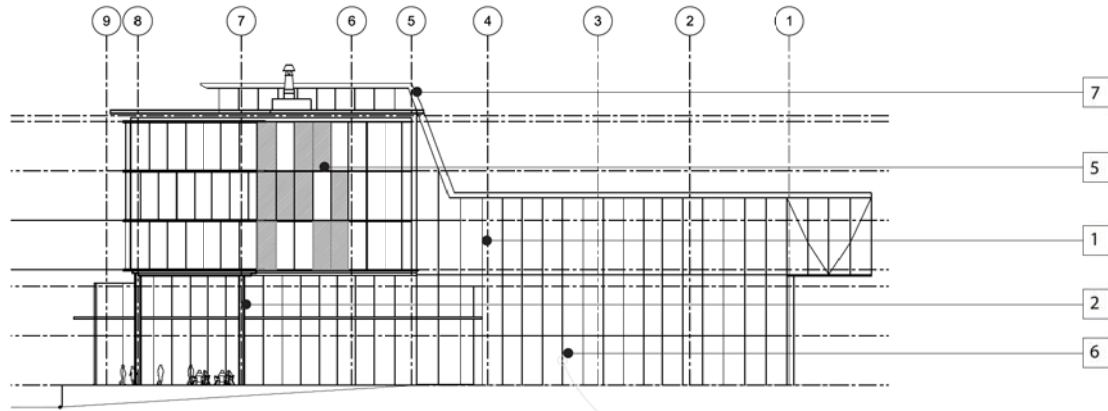

NORTH ELEVATION

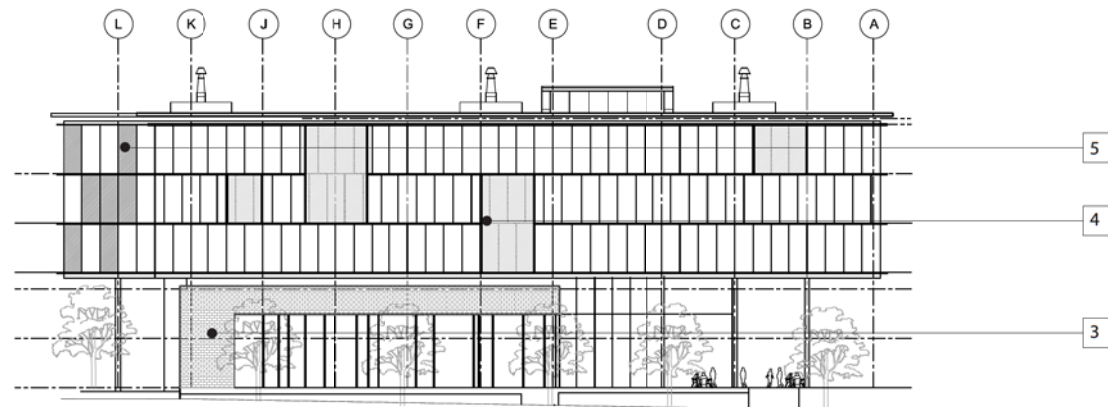

EAST ELEVATION




1. Wood Structure & Soffits



2. Concrete Structure




3. Campus White Brick

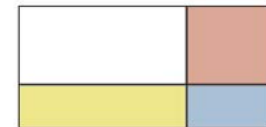

4. Clear Glass with Limited Colour Accents



5. Glass Spandrel/Metal Panels

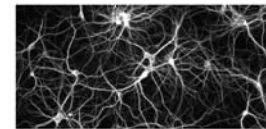


6. "Synapse" Frit Pattern




7. Zinc Panel

Elevations

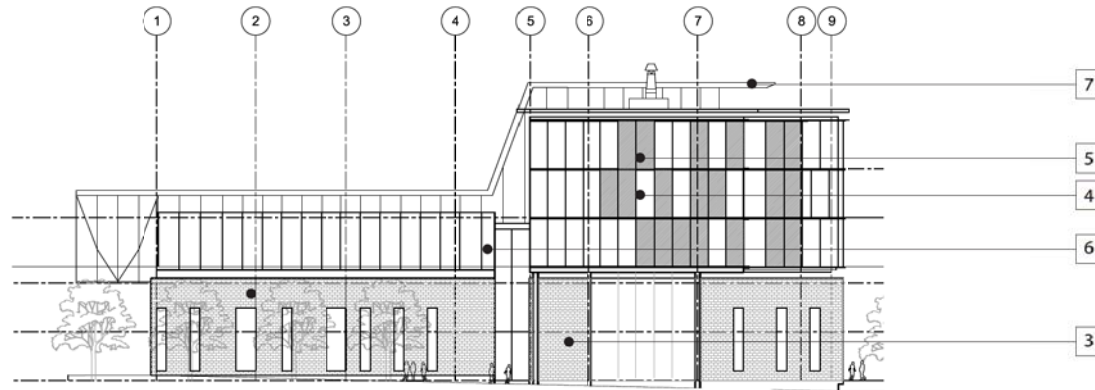


SOUTH ELEVATION

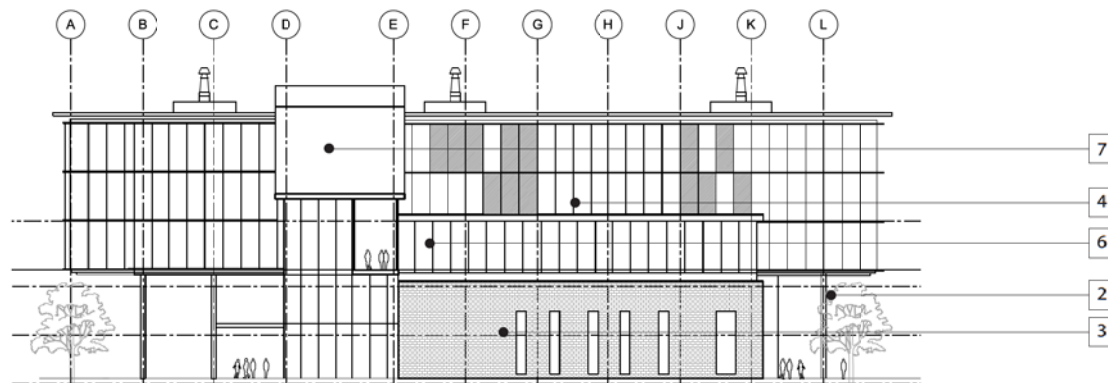


WEST ELEVATION




1. Wood Structure & Soffits

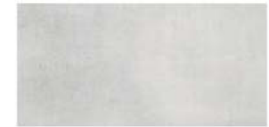


2. Concrete Structure

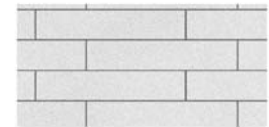


3. Campus White Brick

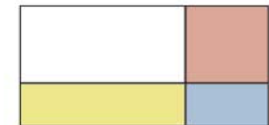

4. Clear Glass with Limited Colour Accents

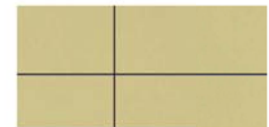

5. Glass Spandrel/Metal Panels

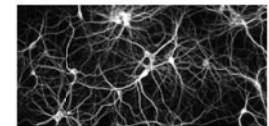


6. "Synapse" Frit Pattern




7. Zinc Panel


East Elevation

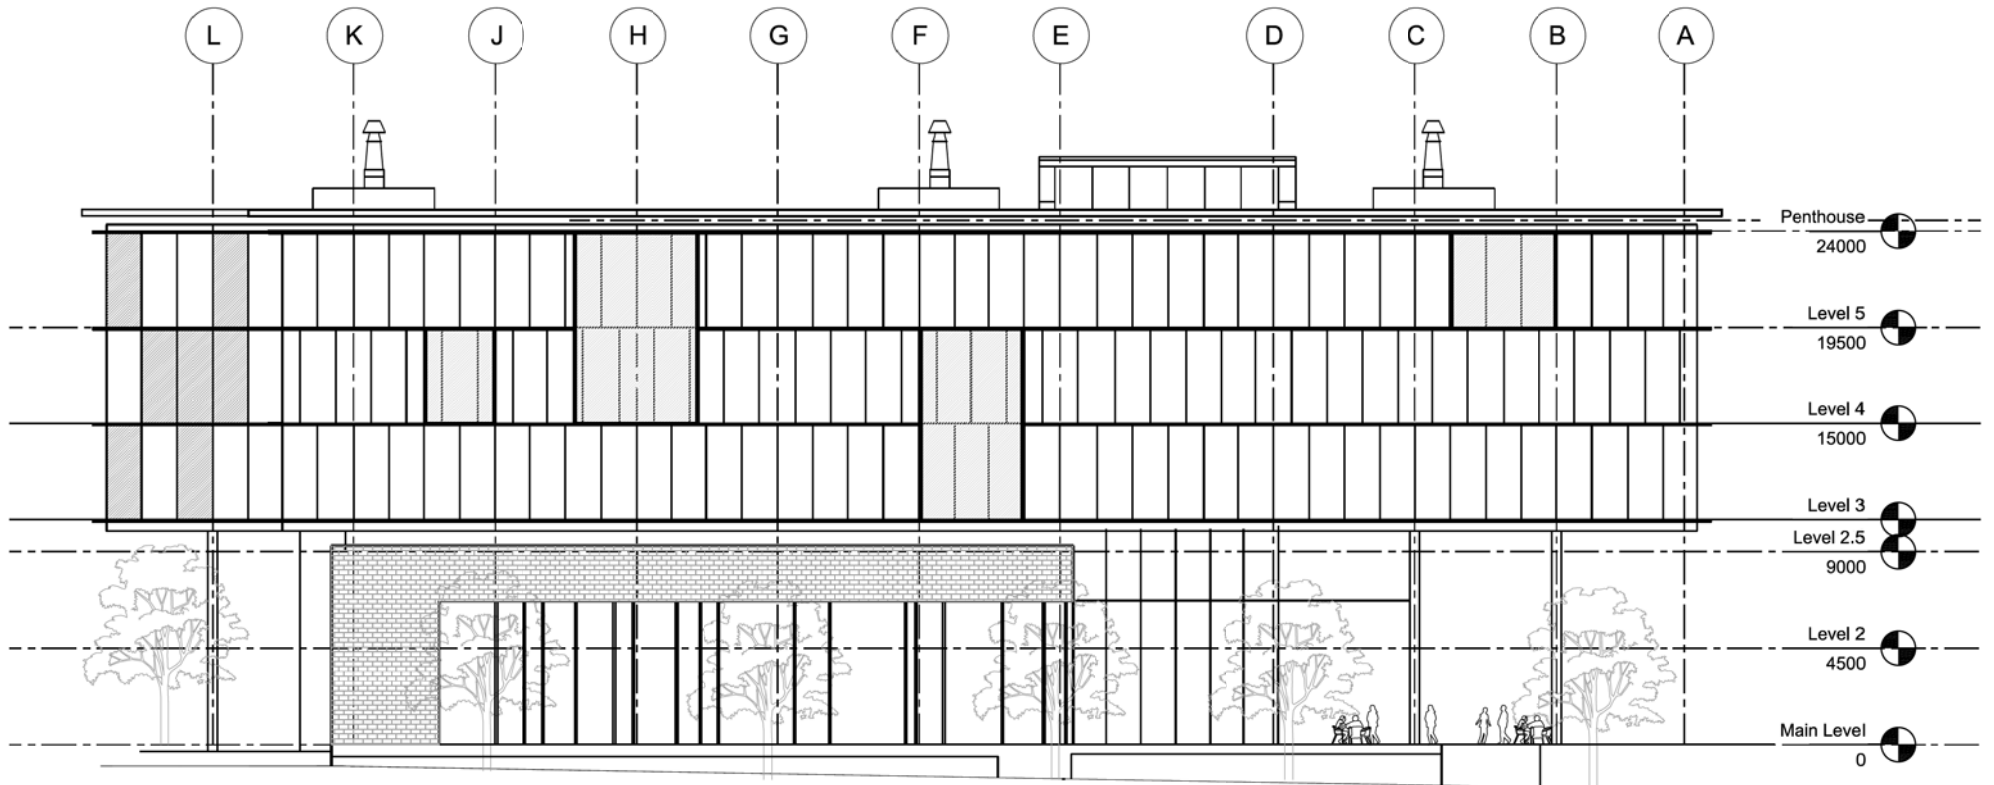


West Elevation

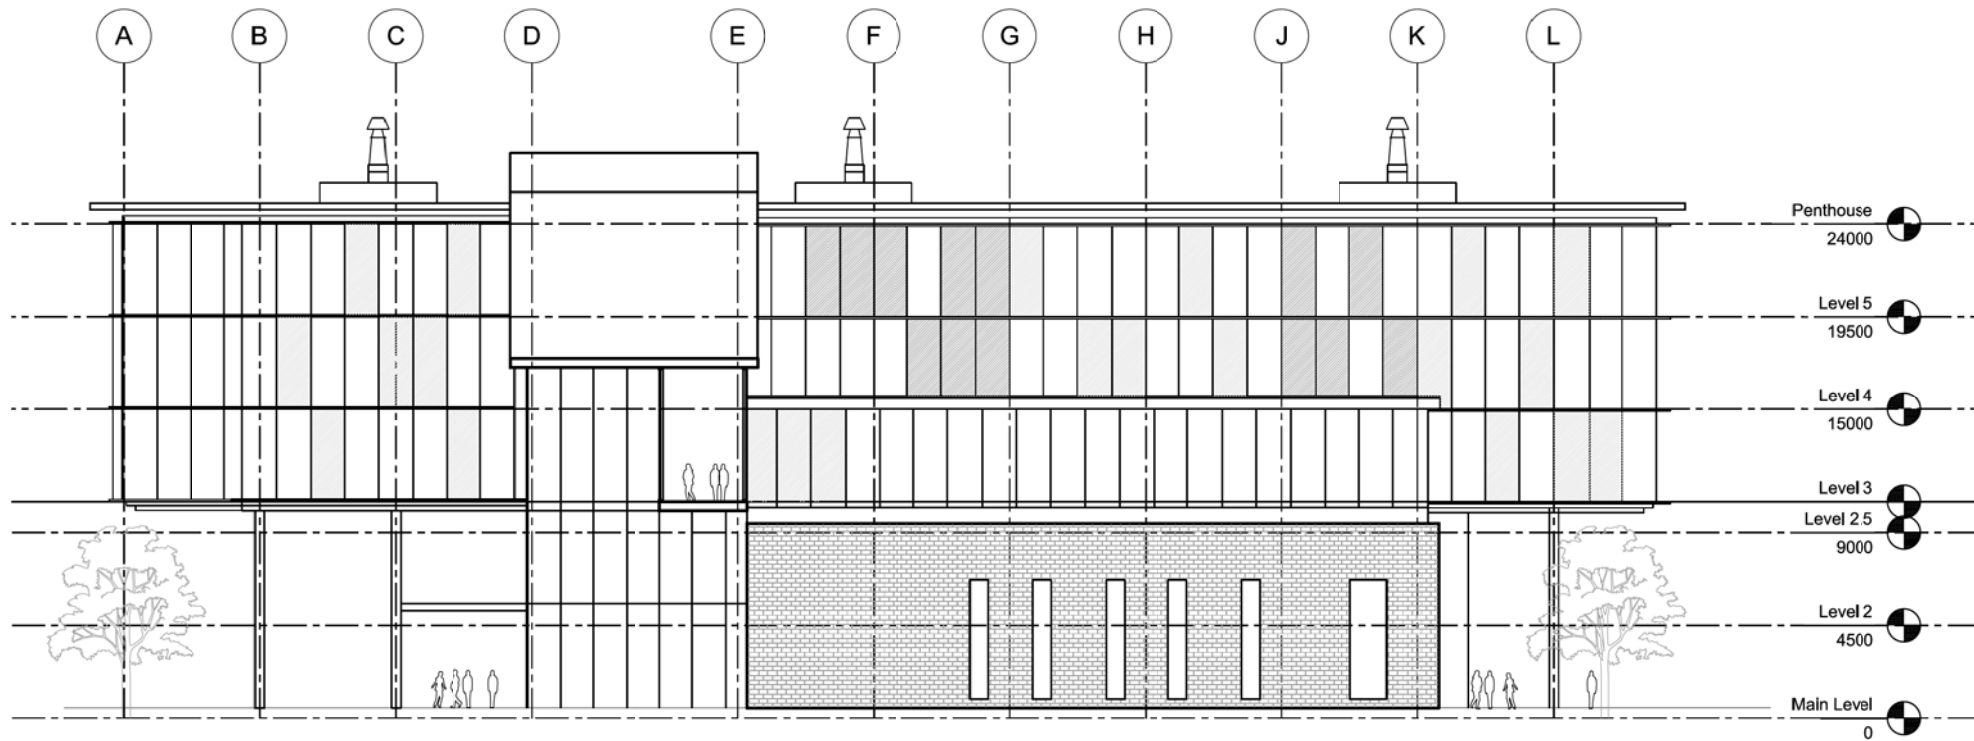

North Elevation

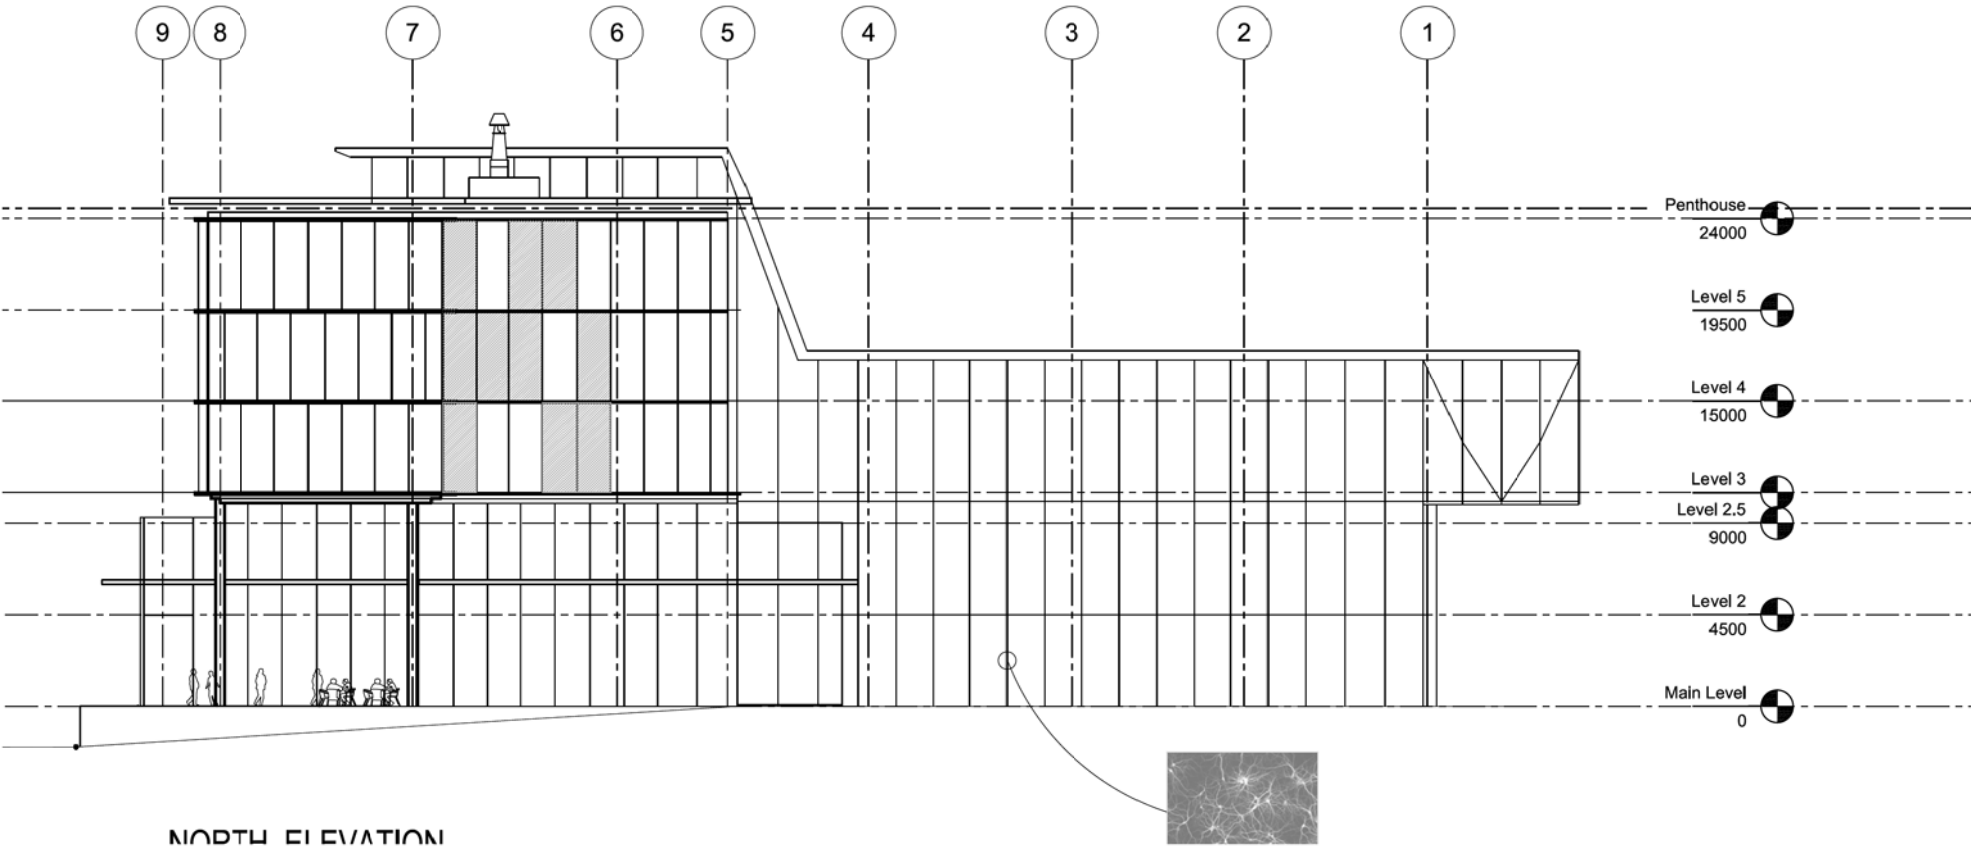

South Elevation

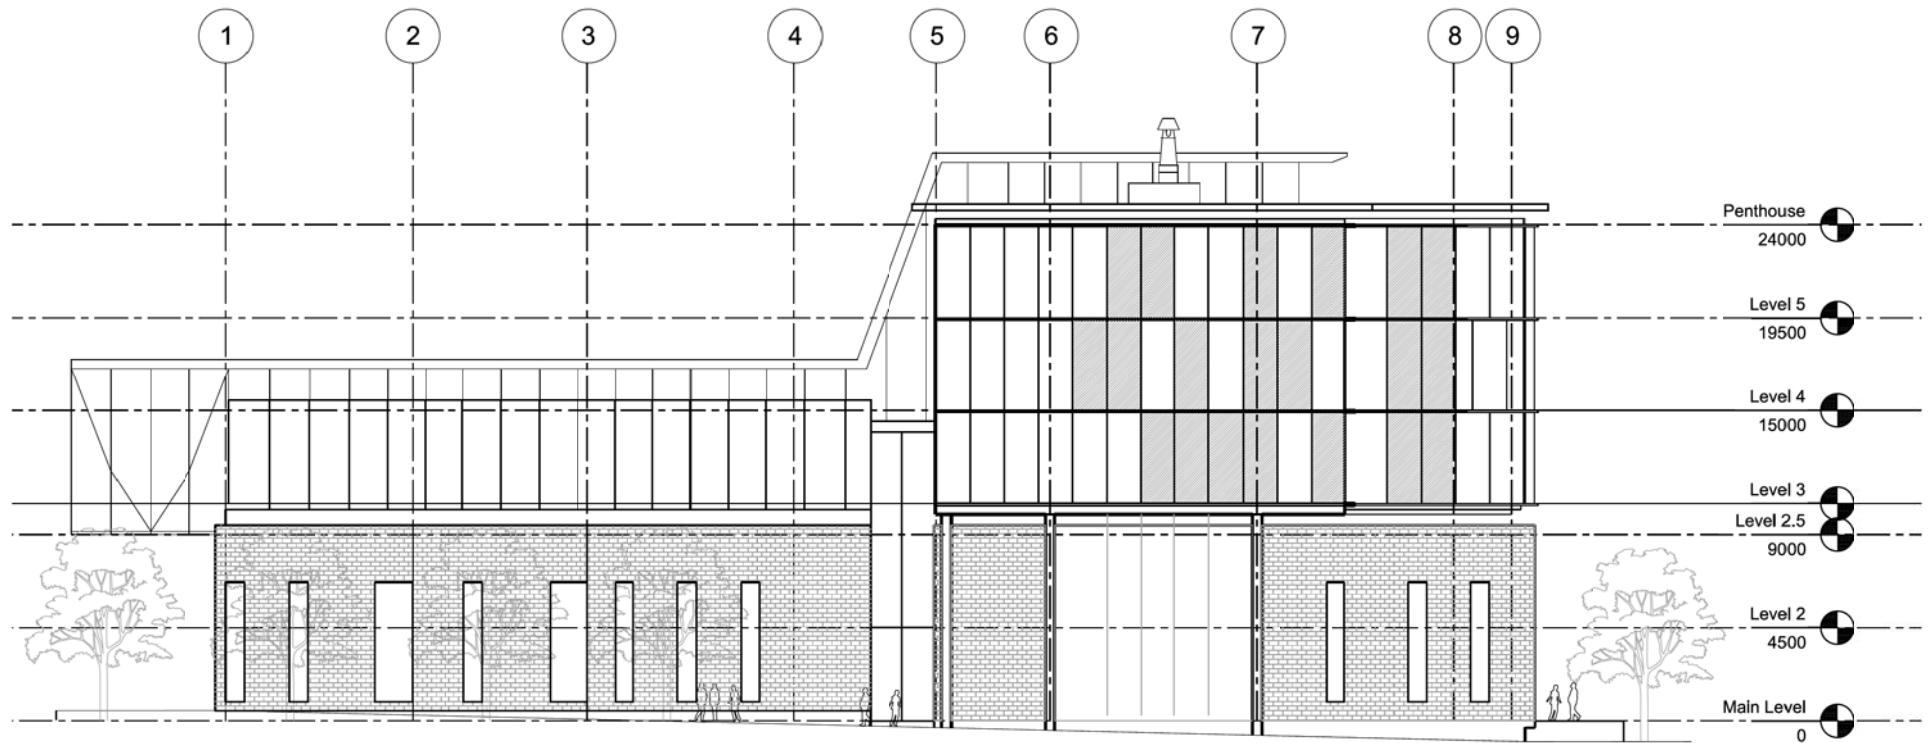

Building Sections

