


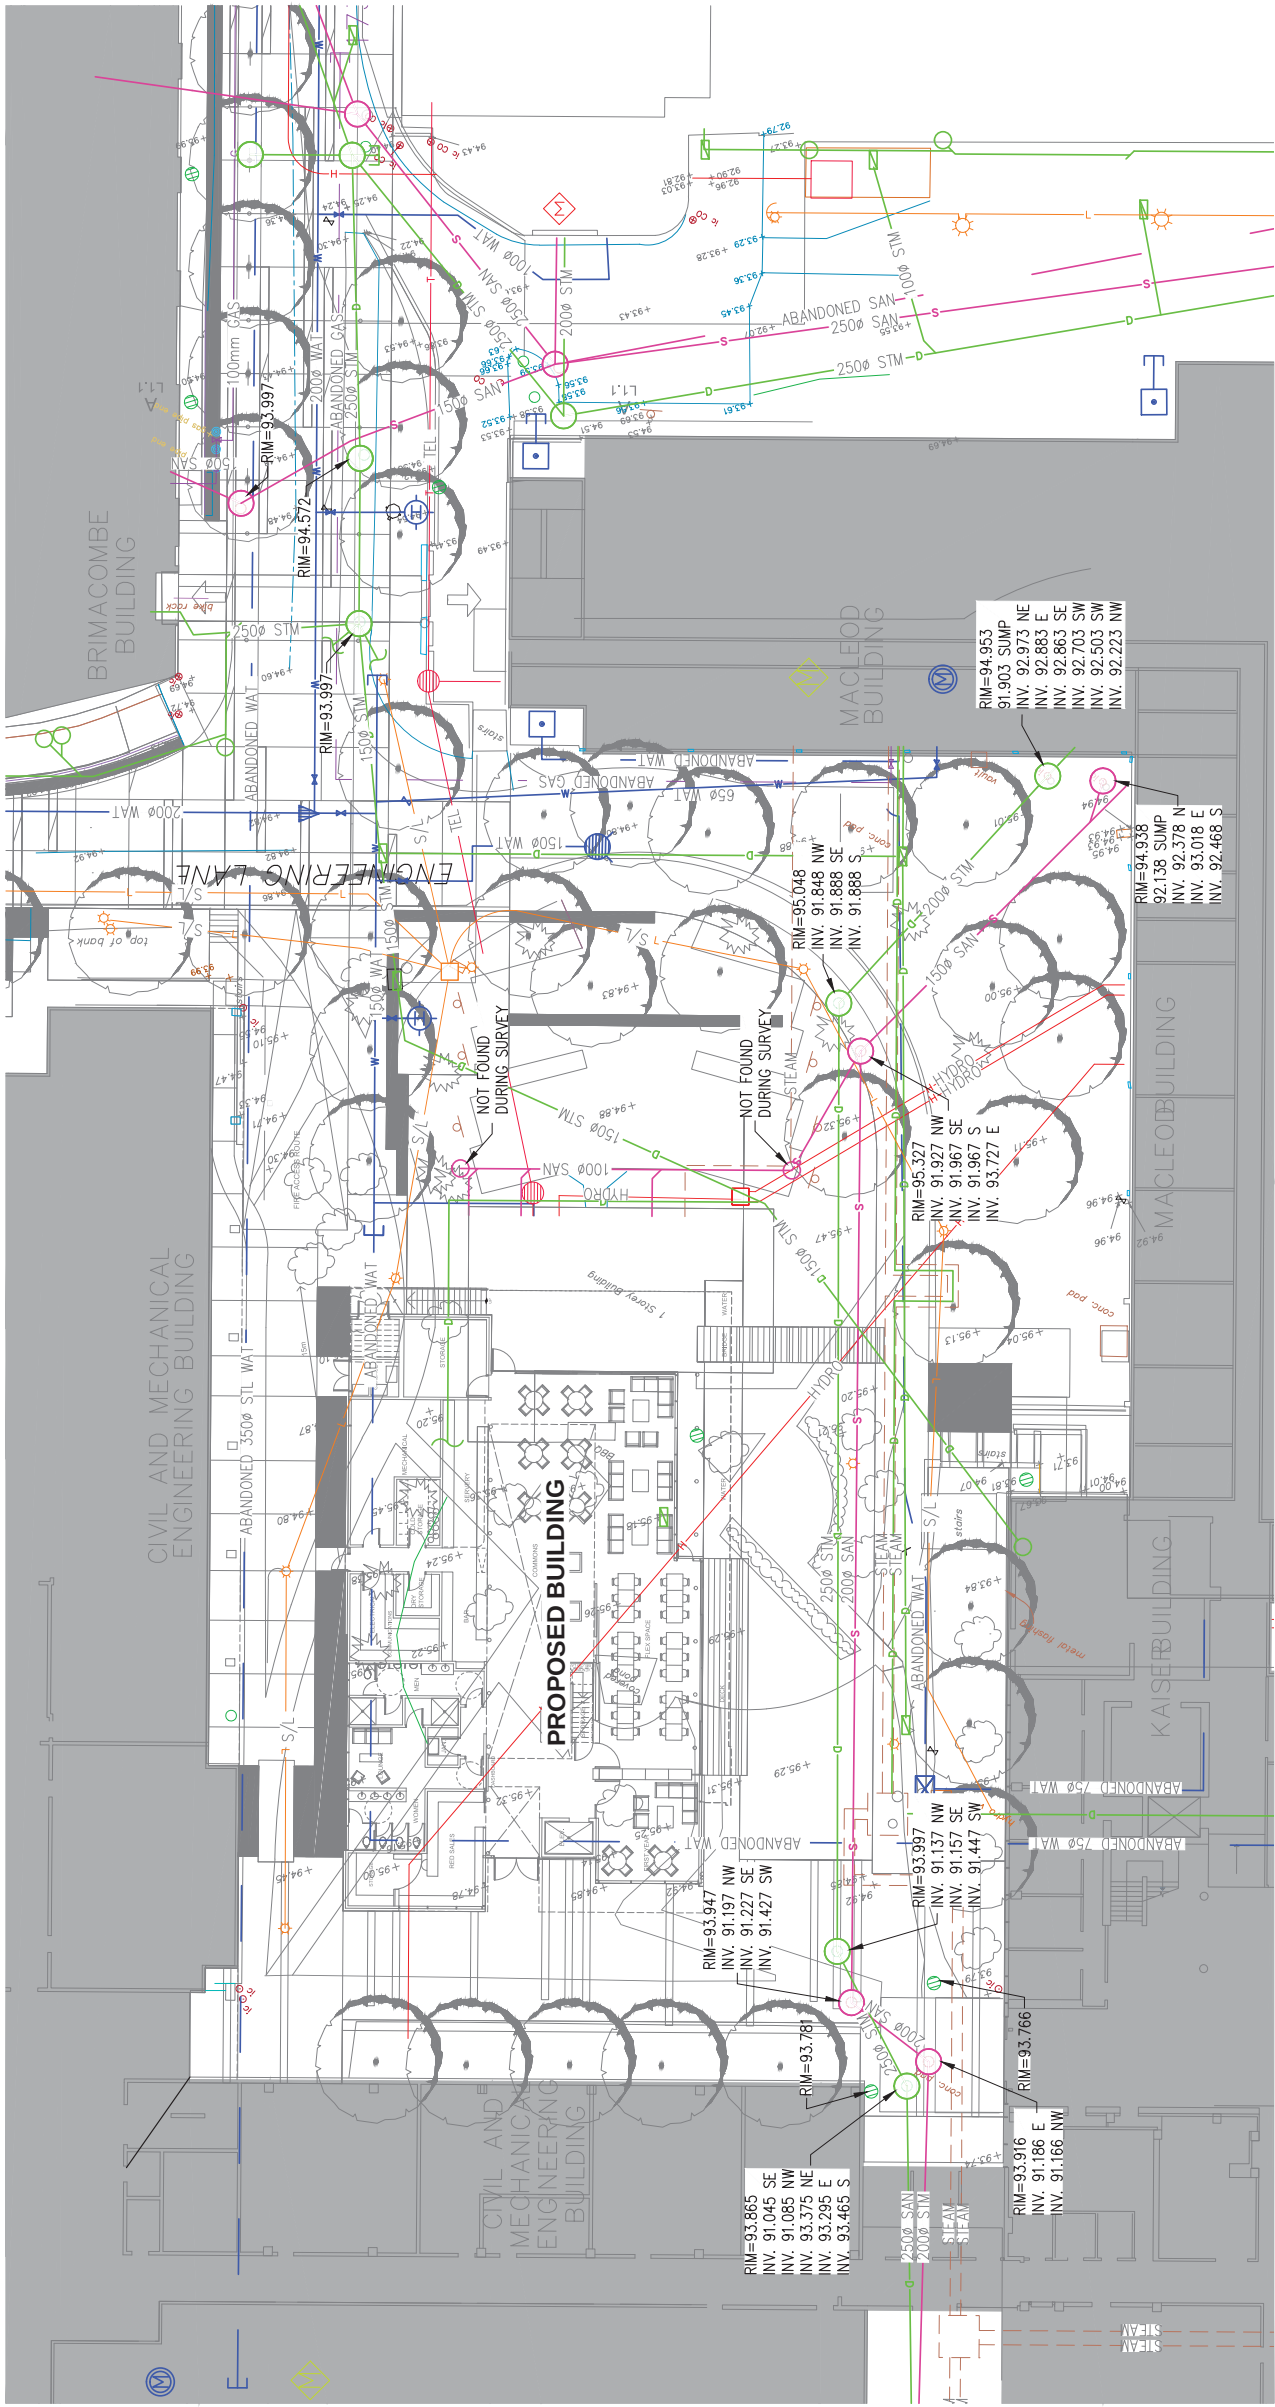

- LEGEND:**
- EX. WATER
  - EX. SANITARY SEWER
  - EX. STORM SEWER
  - EX. GAS
  - EX. STEAM
  - EX. HYDRO
  - EX. TEL
  - EX. STREETLIGHT

- GENERAL NOTES:**
- EX. TREES WITH DRIP LINE
  - CALL BC ONE-CALL 24 HOURS PRIOR TO CONSTRUCTION.
  - TOPOGRAPHIC SURVEY FOR THIS SITE PROVIDED BY MURRAY AND ASSOCIATES.
  - UTILITY TRENCH WIDTH VARIES WITH DIAMETER AND DEPTH OF UTILITY PIPE TO BE INSTALLED. MINIMUM WIDTH TYPICALLY 600mm.
  - THESE DRAWINGS TO BE READ IN CONJUNCTION WITH OTHER CIVIL AND OTHER DISCIPLINE'S DRAWINGS.



|          |  |          |  |       |  |                          |  |                                |  |
|----------|--|----------|--|-------|--|--------------------------|--|--------------------------------|--|
| DESIGN   |  | ENGINEER |  | NOTES |  | CORE GROUP CONSULTANTS   |  | UBC ENGINEERING STUDENT CENTRE |  |
| DRAWN    |  | S.R.     |  | DATE  |  | DEC 15/11                |  | DATE                           |  |
| CHECKED  |  | S.C.     |  | TITLE |  | EXISTING CONDITIONS PLAN |  | SHEET                          |  |
| APPROVED |  | SCALE    |  | REV.  |  | 1                        |  | 1 OF 1                         |  |
|          |  |          |  |       |  |                          |  | DWS. NO.                       |  |
|          |  |          |  |       |  |                          |  | DRAWING NAME: 1547             |  |

320-8888 FRASEFTON COURT  
BURNABY, BC V5J 5H8  
Tel. (604)299 0605 fax. (604)299 0629

**CoreGroup**  
CONSULTANTS

ENGINEER

NOTES

| NO. | DATE     | REVISIONS   | ENG. |
|-----|----------|-------------|------|
| 1   | 11/12/15 | PRELIMINARY | SC   |
| 0   | 11/02/17 | PRELIMINARY | SC   |