



Copyright reserved. Prior to commencement of the Work the Contractor shall verify all dimensions, datums and levels to identify any errors and omissions.

HOTSON

HOTSON Architecture Inc.
215-35 West 5th Avenue
Vancouver, BC V5Y 1H4
www.hotson.ca 604 558 6956

Revisions and Issues:

REV	DESCRIPTION	DATE
1	DP SUBMISSION	JULY 17, 2020
2	DP RESUBMISSION	SEPT 25, 2020
.	.	.
.	.	.

UBC Gage Canopies

Student Union Boulevard
Vancouver
BC

Title: View from Driveway Towards
Canopies 1 & 2

Scale: NTS
Date: JULY 17, 2020
Project #: 1908

Drawing #: A001



Copyright reserved. Prior to commencement of the Work the Contractor shall verify all dimensions, datums and levels to identify any errors and omissions.

HOTSON

HOTSON Architecture Inc.
215-35 West 5th Avenue
Vancouver, BC V5Y 1H4
www.hotson.ca 604 558 6956

Revisions and Issues:

REV	DESCRIPTION	DATE
1	DP SUBMISSION	SEPT 25, 2020
.	.	.
.	.	.
.	.	.

UBC Gage Canopies


Student Union Boulevard
Vancouver
BC

Title: View from Student Union
Blvd. Towards Canopy 3

Scale: NTS
Date: JULY 17, 2020
Project #: 1908

Drawing #:

A002

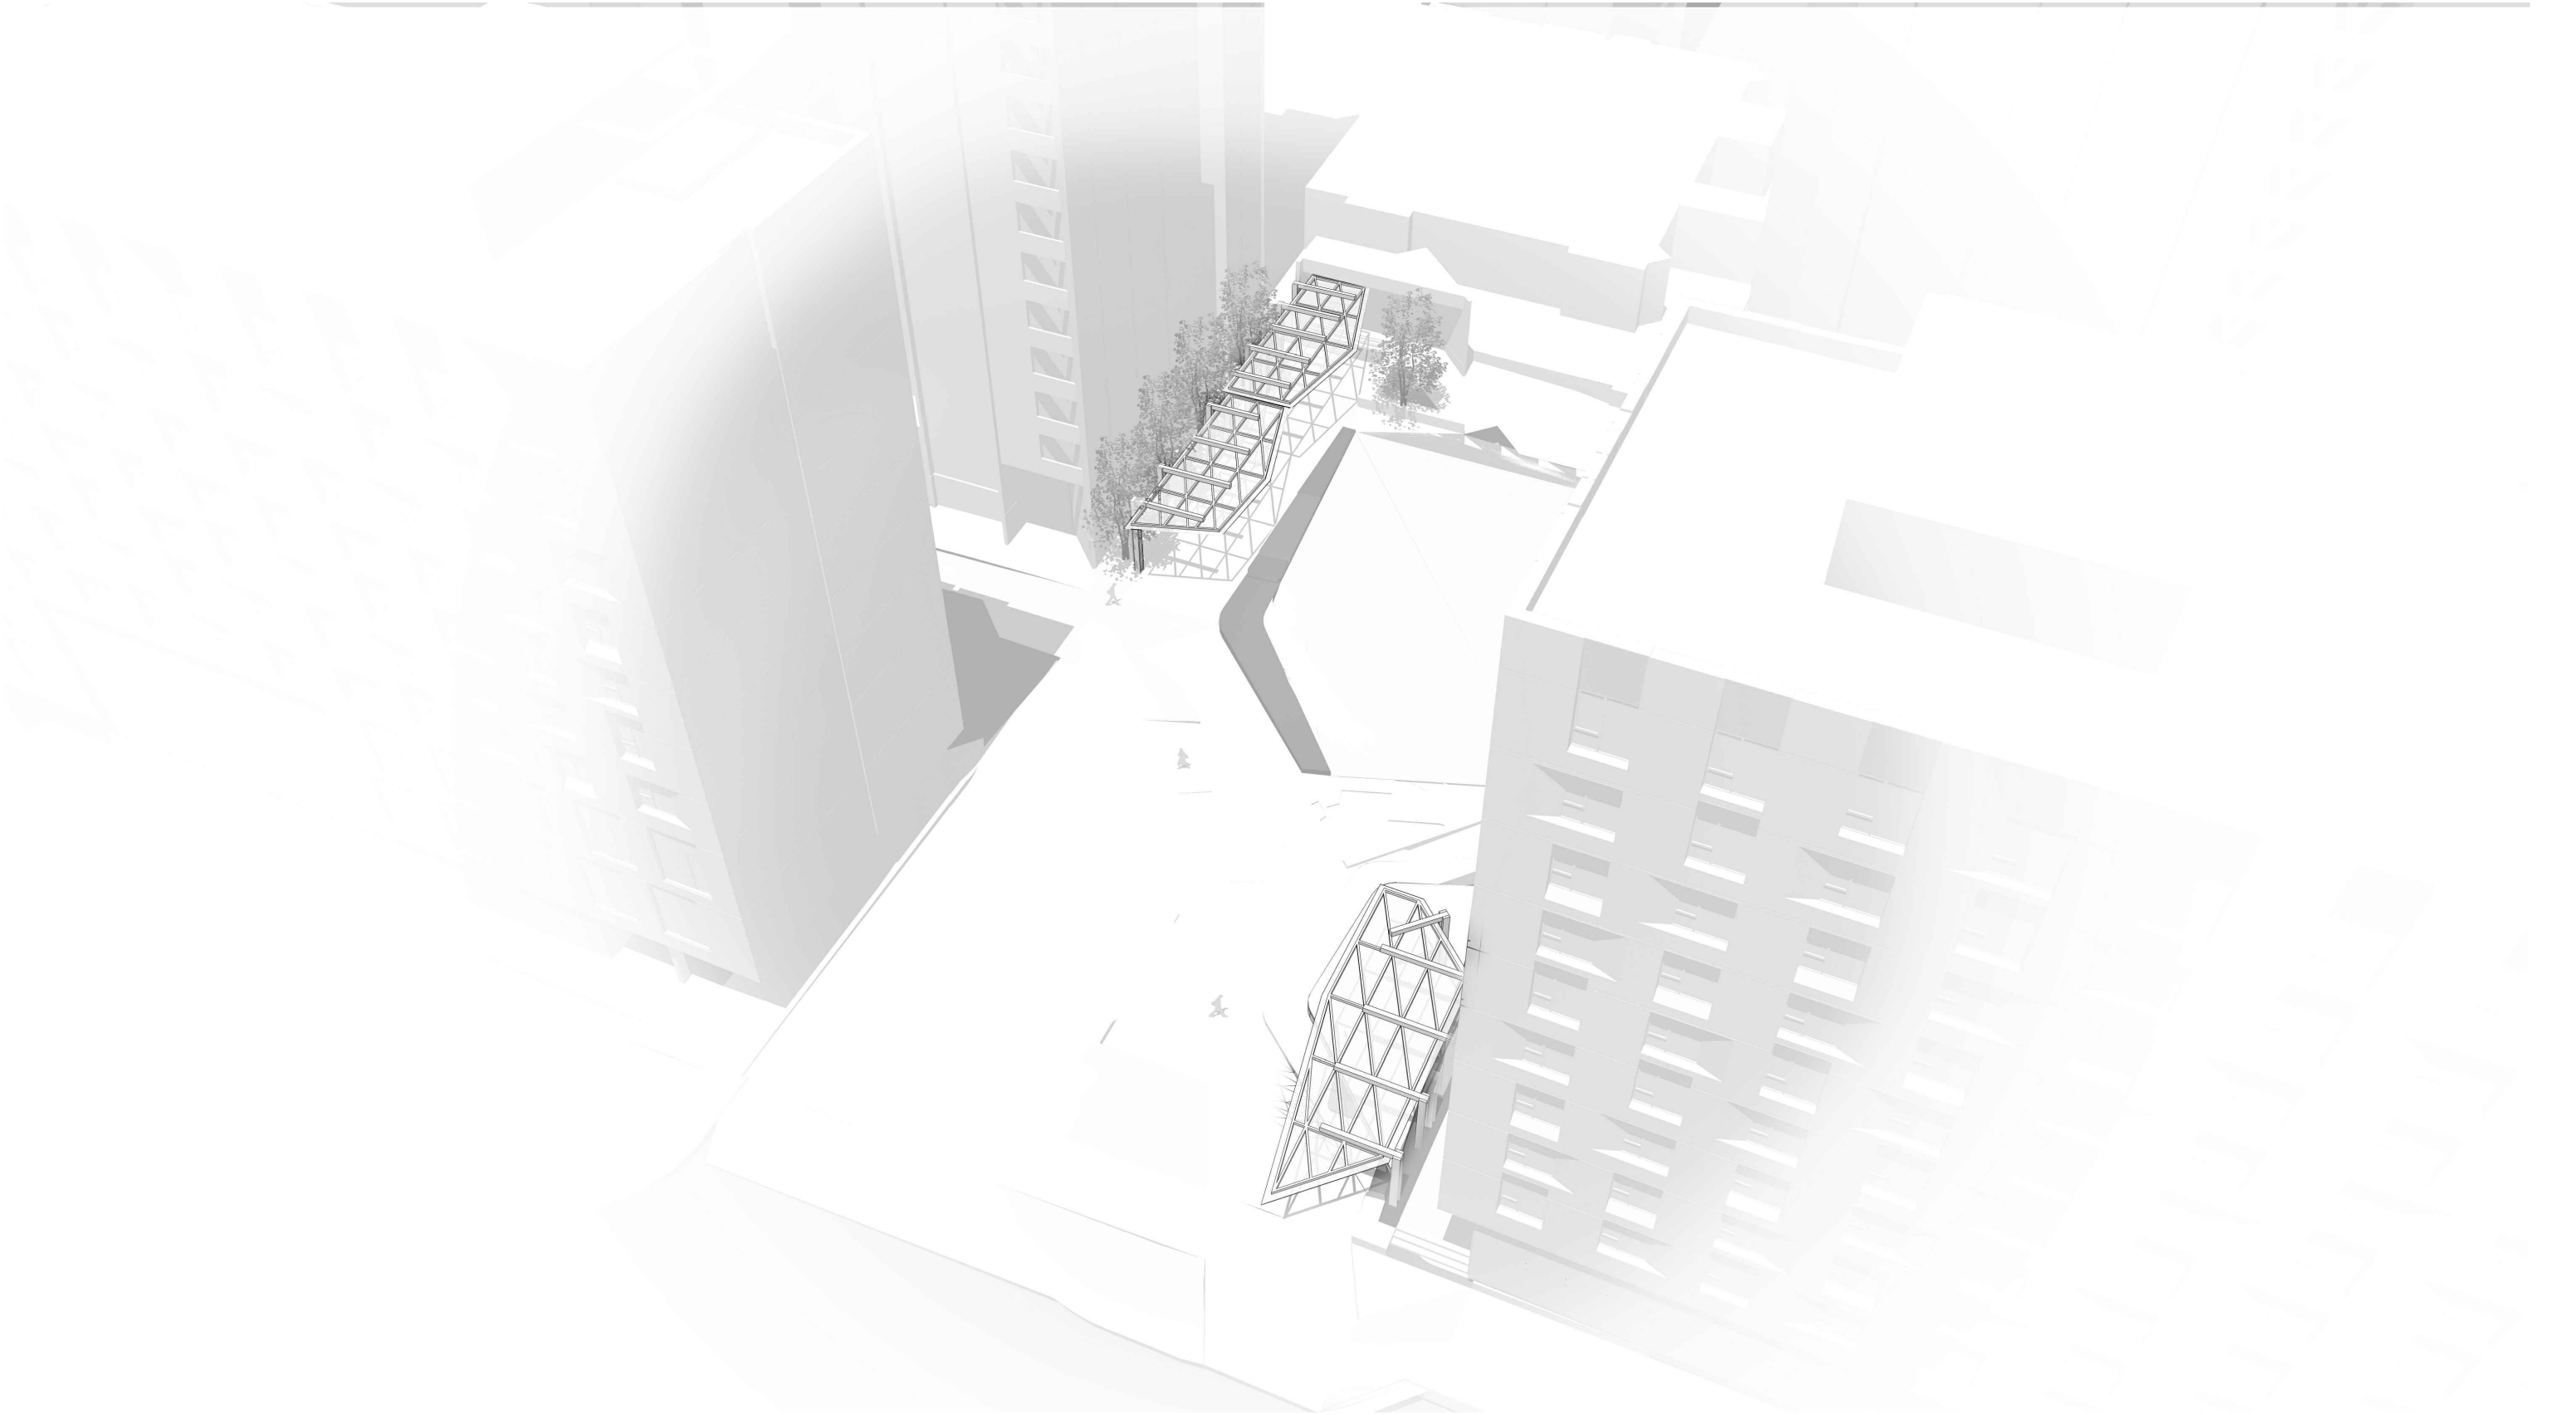

Copyright reserved. Prior to commencement of the Work the Contractor shall verify all dimensions, datums and levels to identify any errors and omissions.

HOTSON

HOTSON Architecture Inc.
215-35 West 5th Avenue
Vancouver, BC V5Y 1H4
www.hotson.ca 604 558 6956

Revisions and Issues:

REV	DESCRIPTION	DATE
1	DP SUBMISSION	SEPT 25, 2020
.	.	.
.	.	.
.	.	.

UBC Gage Canopies
Student Union Boulevard
Vancouver
BC

Title: Plaza Aerial View

Scale: NTS
Date: JULY 17, 2020
Project #: 1908

Drawing #: A003



Copyright reserved. Prior to commencement of the Work the Contractor shall verify all dimensions, datums and levels to identify any errors and omissions.

HOTSON

HOTSON Architecture Inc.
215-35 West 5th Avenue
Vancouver, BC V5Y 1H4
www.hotson.ca 604 558 6956

Revisions and Issues:

REV	DESCRIPTION	DATE
1	DP SUBMISSION	SEPT 25, 2020
.	.	.
.	.	.
.	.	.

UBC Gage Canopies
Student Union Boulevard
Vancouver
BC

Title: Canopy Precedents

Scale: NTS
Date: JULY 17, 2020
Project #: 1908

Drawing #: A004



Copyright reserved. Prior to commencement of the Work the Contractor shall verify all dimensions, datums and levels to identify any errors and omissions.

HOTSON

HOTSON Architecture Inc.
215-35 West 5th Avenue
Vancouver, BC V5Y 1H4
www.hotson.ca 604 558 6956

Revisions and Issues:

REV	DESCRIPTION	DATE
1	DP SUBMISSION	SEPT 25, 2020
.	.	.
.	.	.
.	.	.

UBC Gage Canopies
Student Union Boulevard
Vancouver
BC

Title: Frit Glass Precedents
With Integrated Artwork
Scale: NTS
Date: JULY 17, 2020
Project #: 1908
Drawing #: **A004**


COMMONBLOCK

WALTER GAGE
RESIDENCES

EAST
TOWER

SOUTH
TOWER

WEST COAST
WALTER GAGE
RESIDENCES

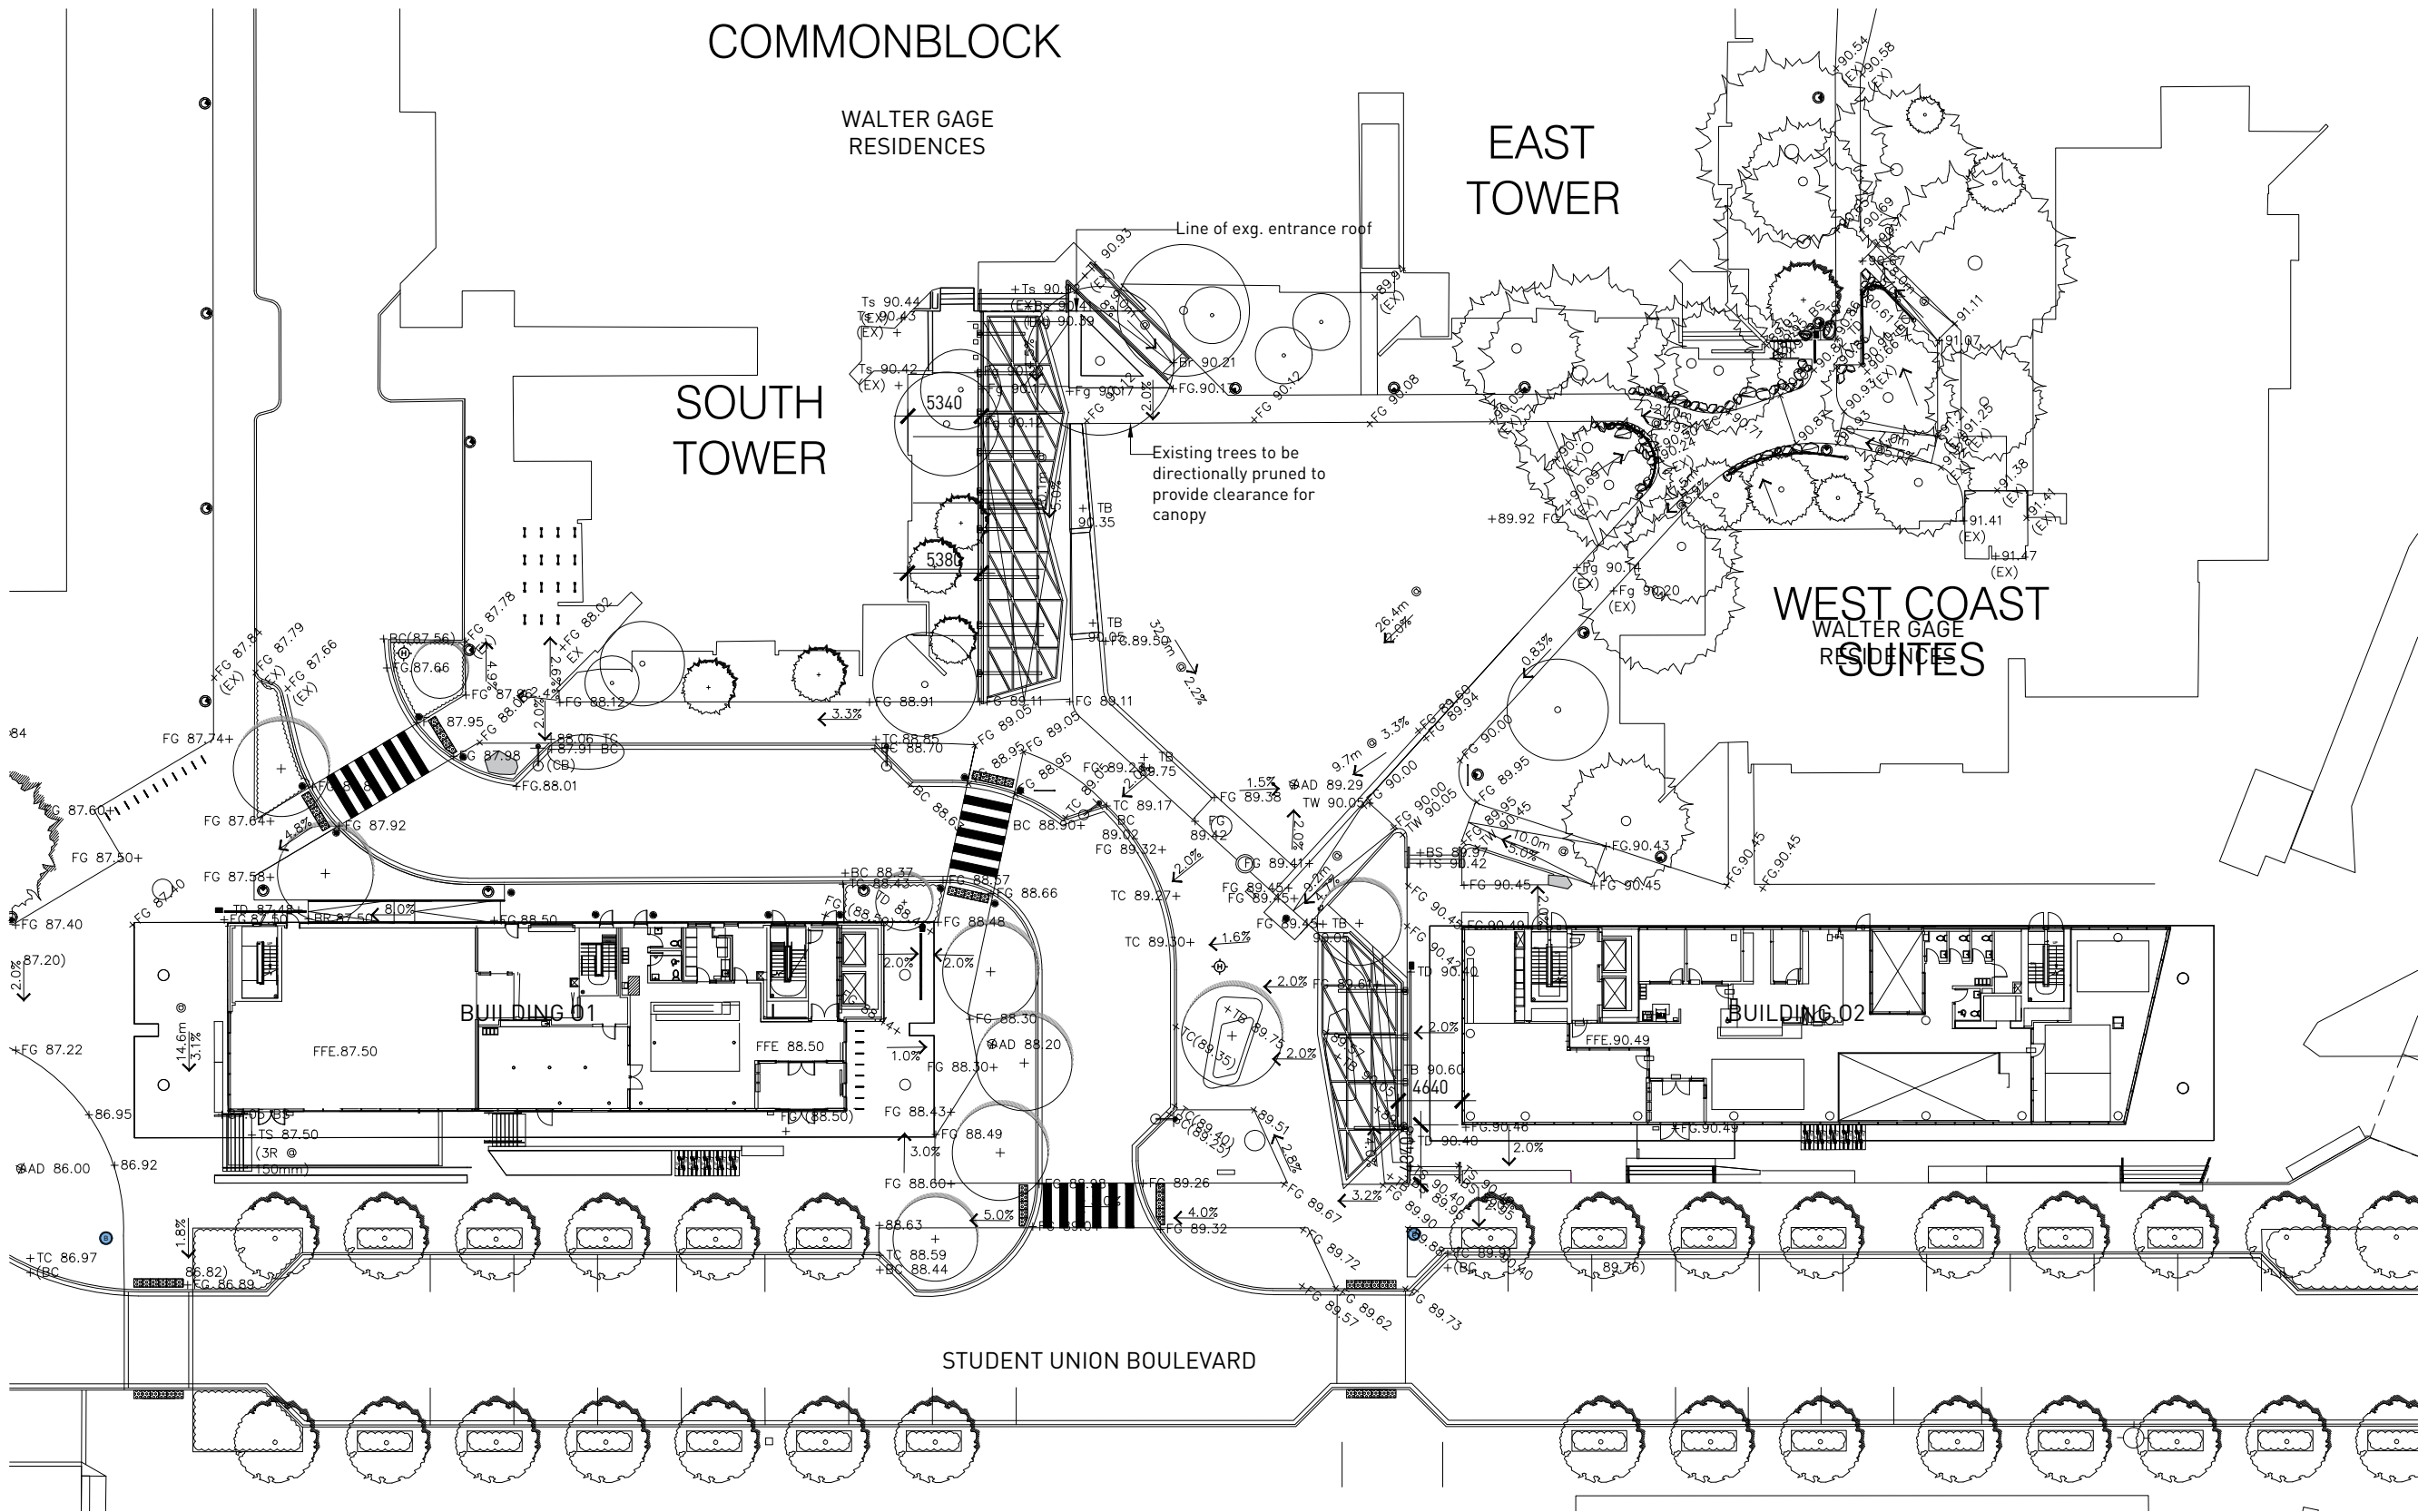

Copyright reserved. Prior to commencement of the Work the Contractor shall verify all dimensions, datums and levels to identify any errors and omissions.

HOTSON

HOTSON Architecture Inc.
215-35 West 5th Avenue
Vancouver, BC V5Y 1H4
www.hotson.ca 604 558 6956

Revisions and Issues:

REV	DESCRIPTION	DATE
1	DP SUBMISSION	JULY 17, 2020
2	DP RESUBMISSION	SEPT 25, 2020
.	.	.
.	.	.




UBC Gage Canopies
Student Union Boulevard
Vancouver
BC

Title: PLAZA PLAN

Scale: 1:500
Date: July 8, 2020
Project #: 1908

Drawing #: A100

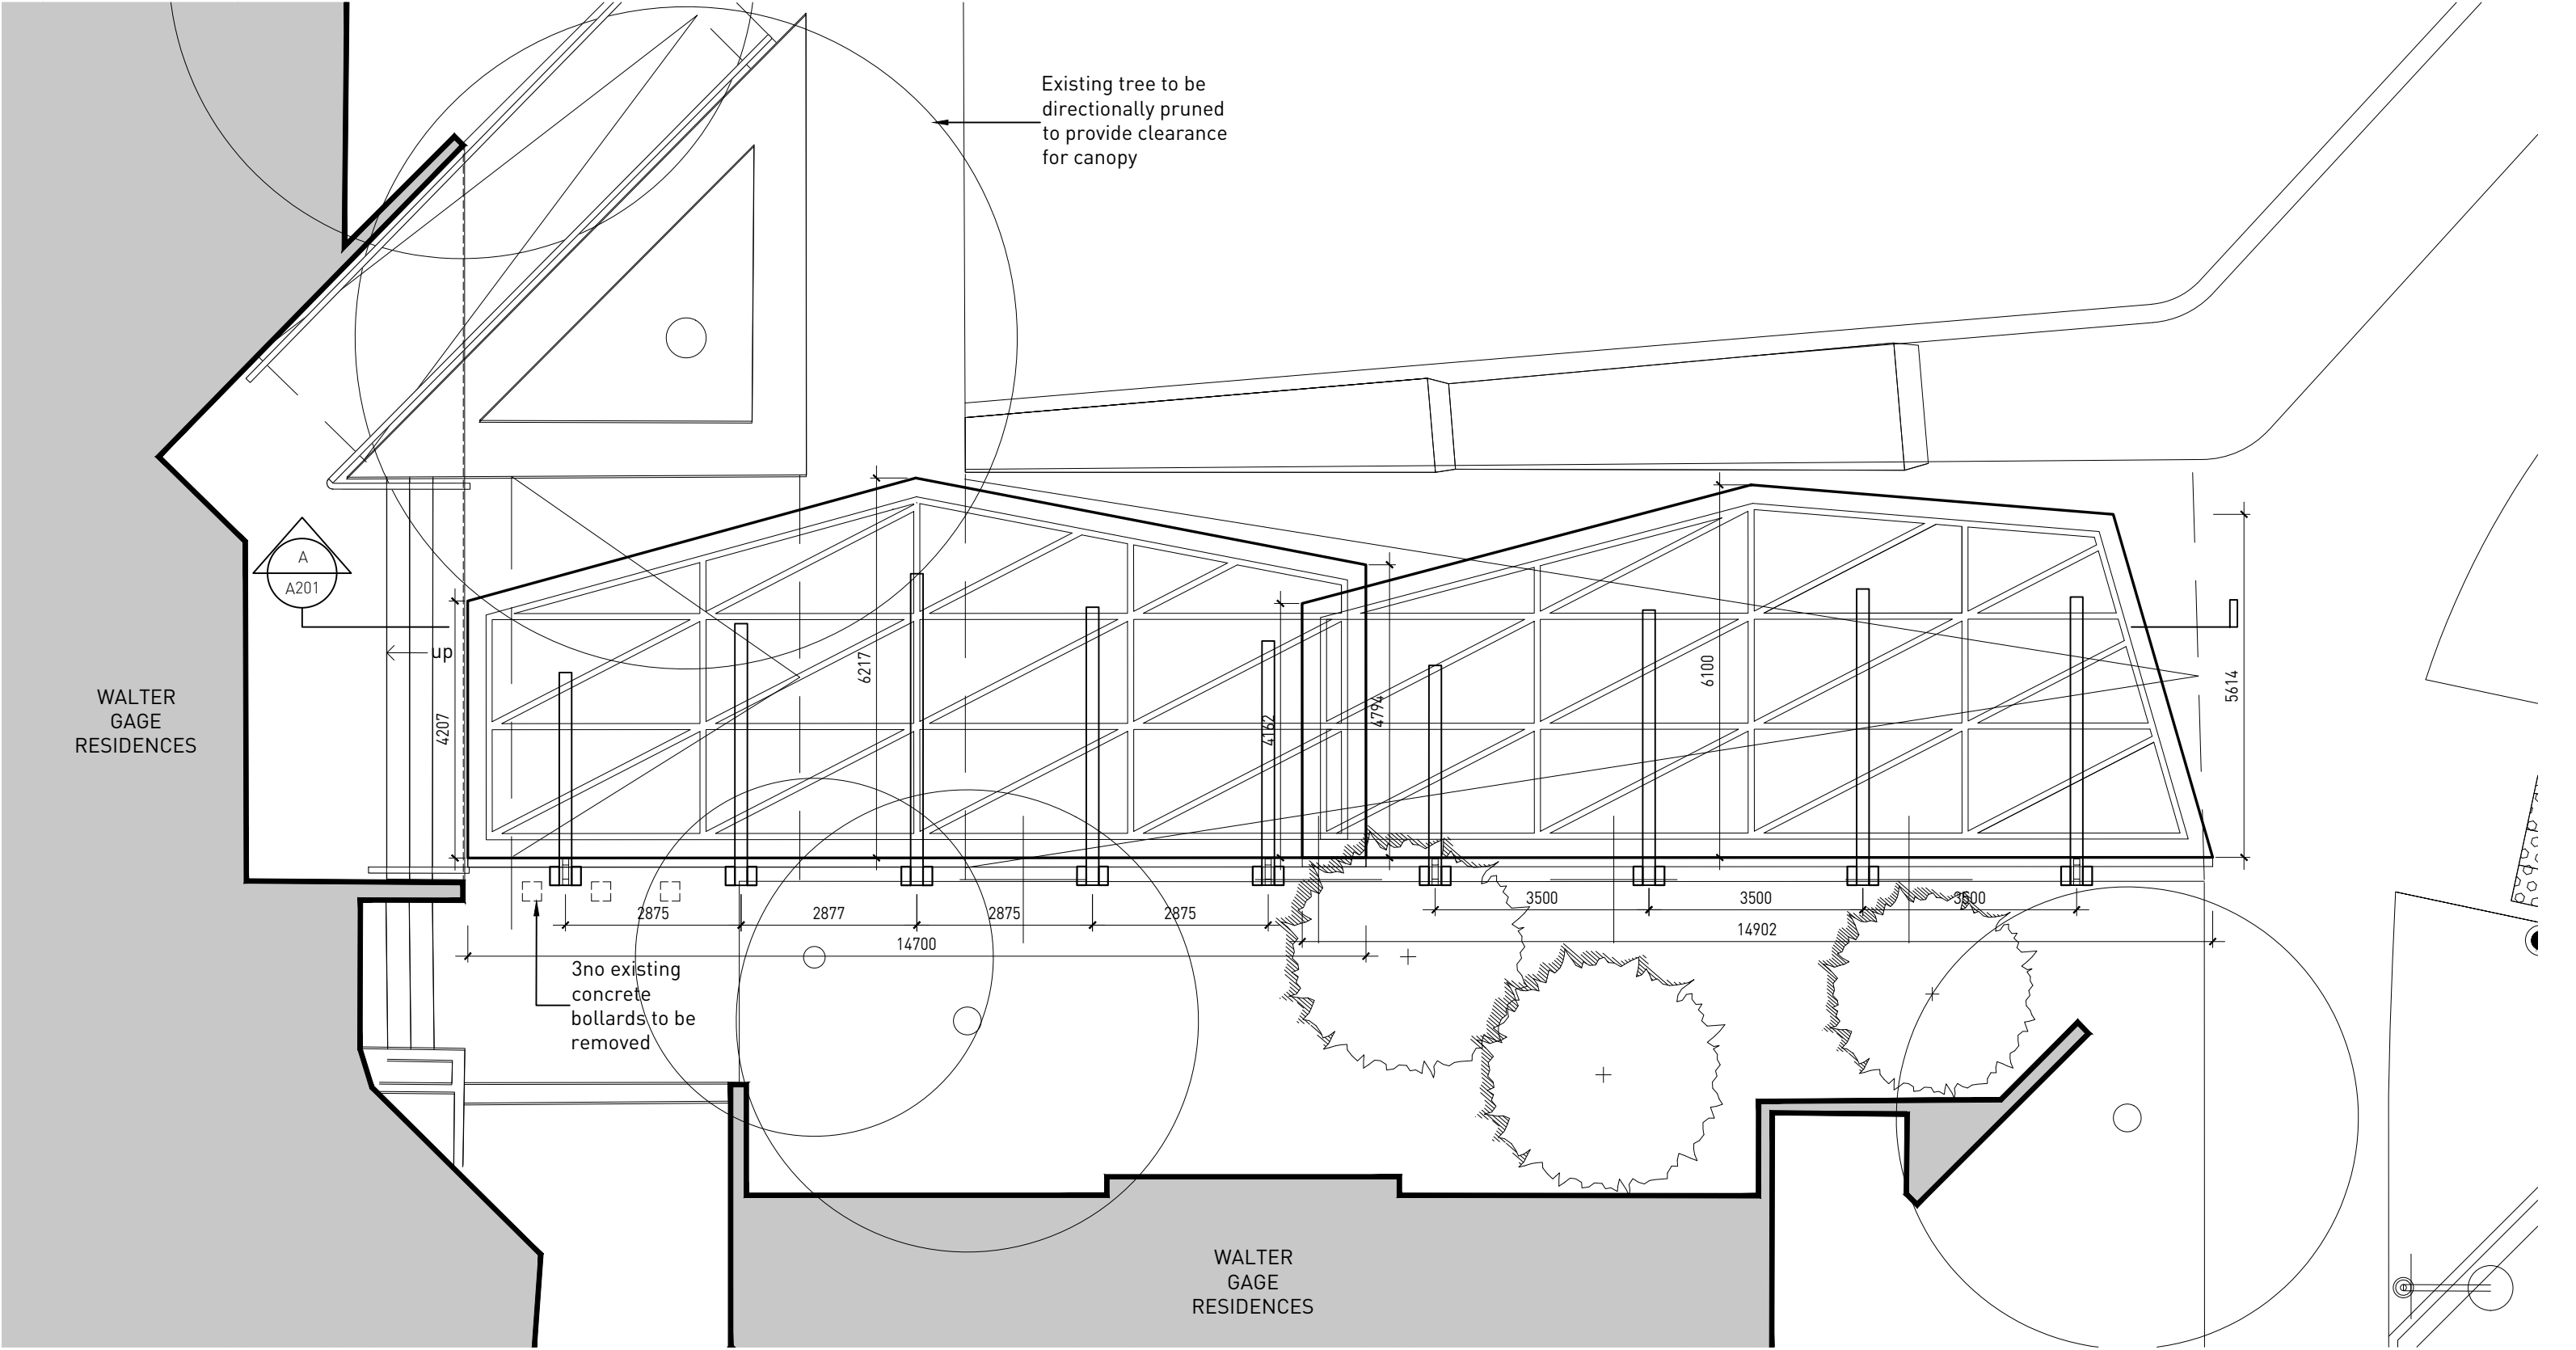


Copyright reserved. Prior to commencement of the Work the Contractor shall verify all dimensions, datums and levels to identify any errors and omissions.

HOTSON

HOTSON Architecture Inc.
215-35 West 5th Avenue
Vancouver, BC V5Y 1H4
www.hotson.ca 604 558 6956


Revisions and Issues:

REV	DESCRIPTION	DATE
1	DP SUBMISSION	JULY 17, 2020
2	DP RESUBMISSION	SEPT 25, 2020
.	.	.
.	.	.

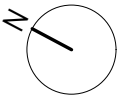

UBC Gage Canopies
Student Union Boulevard
Vancouver
BC

Title: **CANOPIES 1 & 2
PLAN**
Scale: 1:100
Date: July 8, 2020
Project #: 1908
Drawing #: **A101**

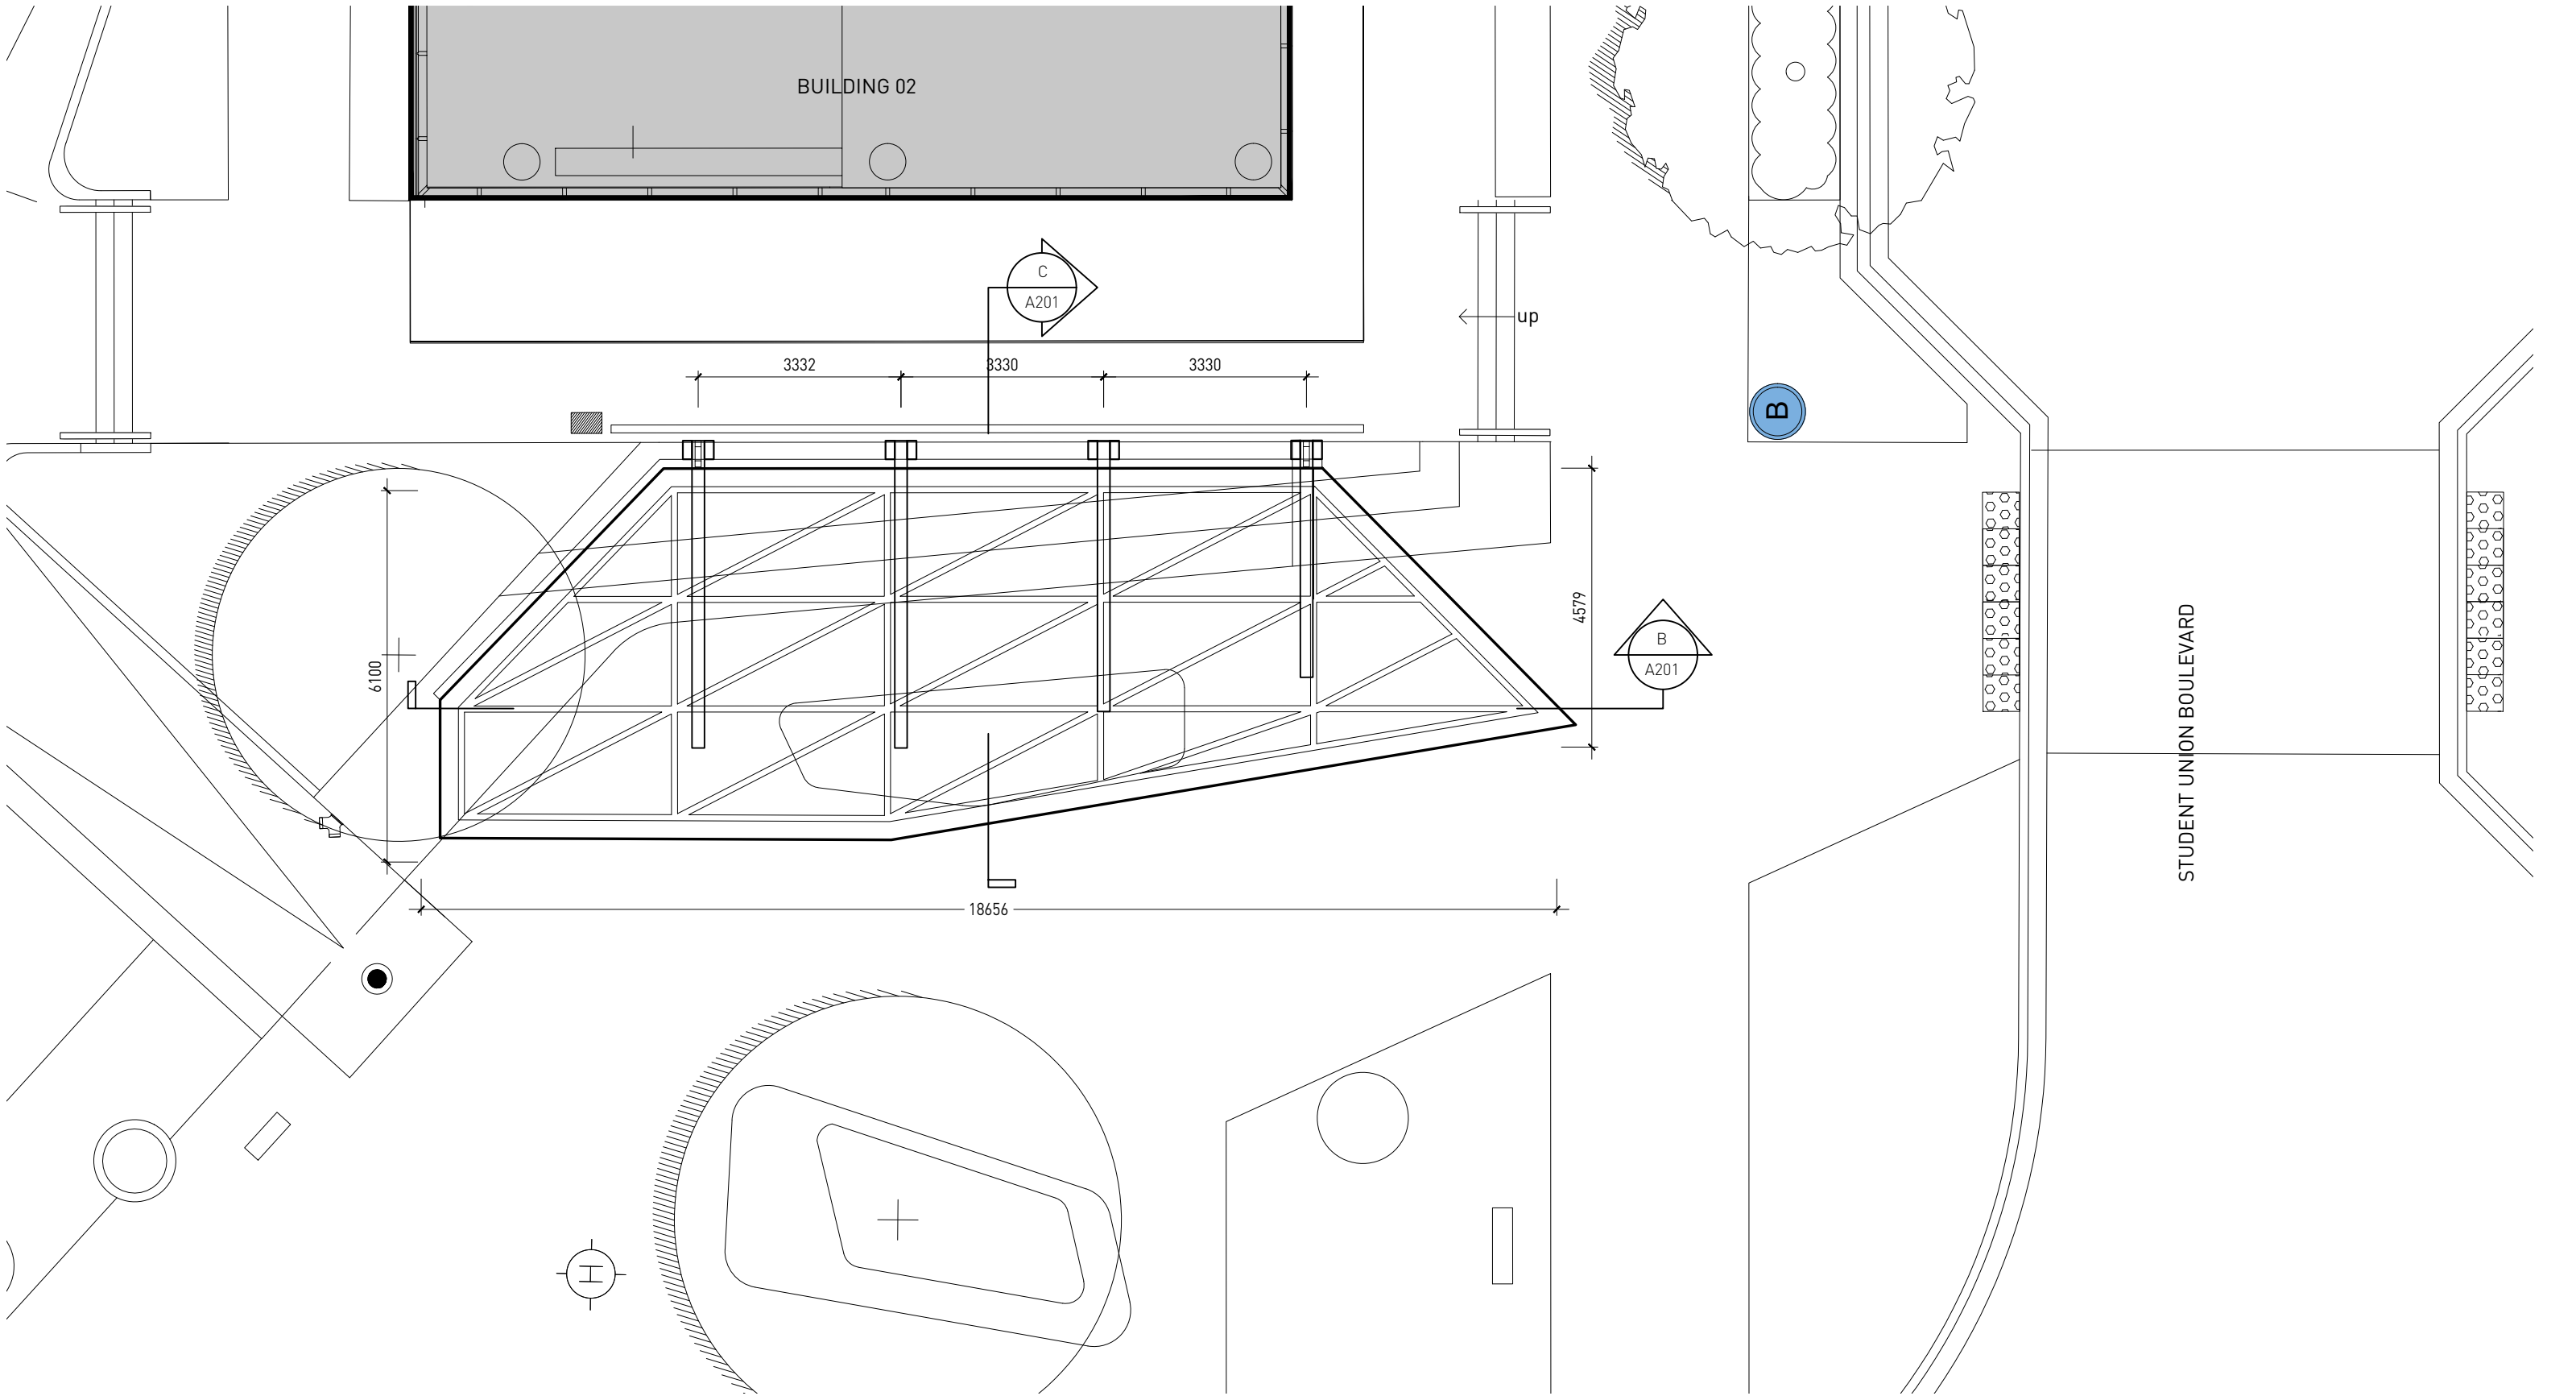


Copyright reserved. Prior to commencement of the Work the Contractor shall verify all dimensions, datums and levels to identify any errors and omissions.

HOTSON

HOTSON Architecture Inc.
215-35 West 5th Avenue
Vancouver, BC V5Y 1H4
www.hotson.ca 604 558 6956

Revisions and Issues:

REV	DESCRIPTION	DATE
1	DP SUBMISSION	JULY 17, 2020
2	DP RESUBMISSION	SEPT 25, 2020
.	.	.
.	.	.

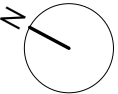


UBC Gage Canopies
Student Union Boulevard
Vancouver
BC

Title: CANOPY 3 PLAN


Scale: 1:100
Date: July 8, 2020
Project #:

Drawing #:

A102

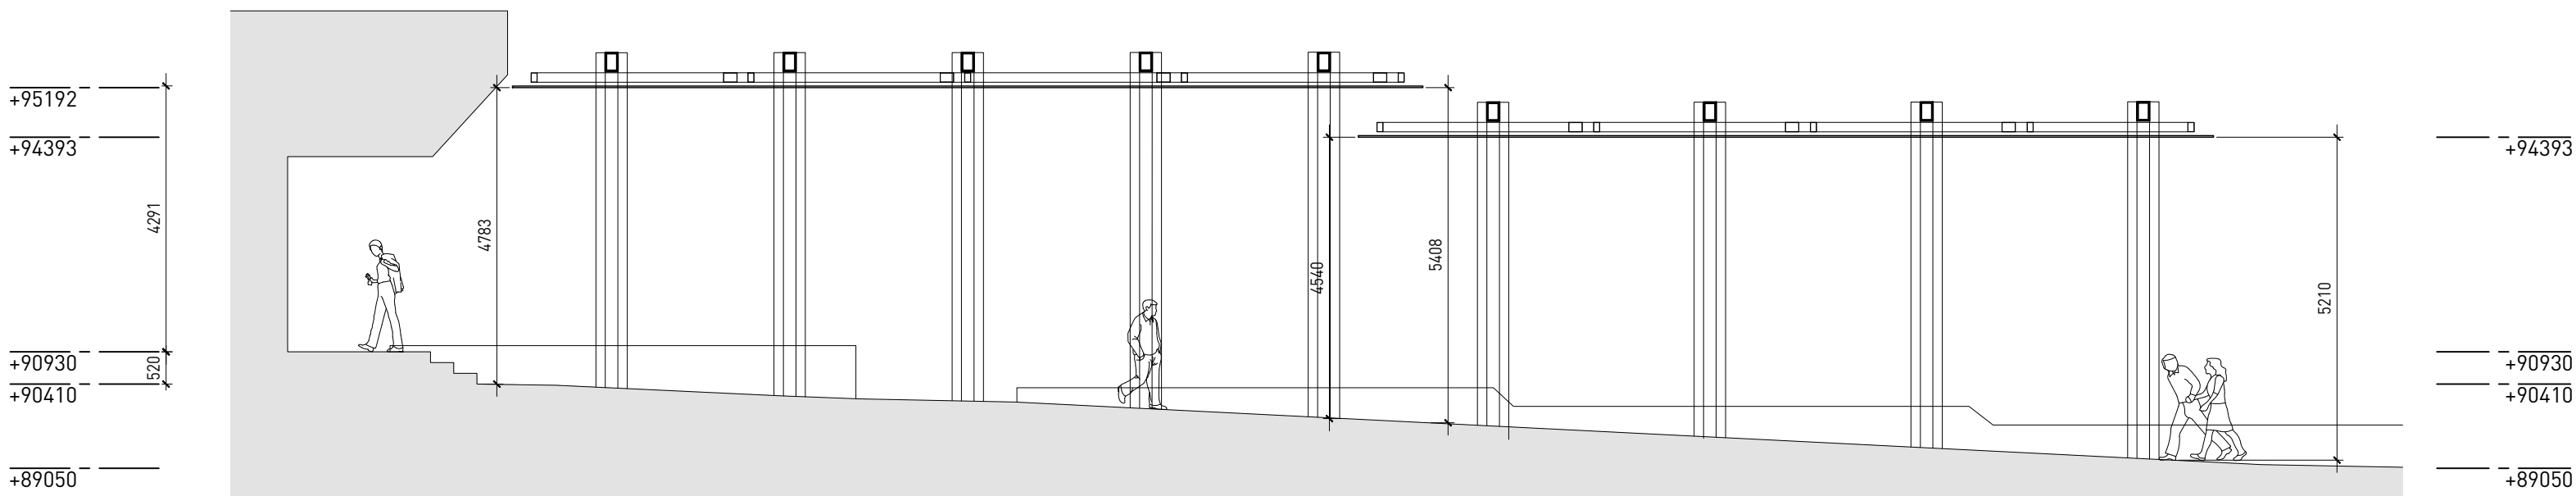


A CANOPIES 1 & 2 SECTION
1:100

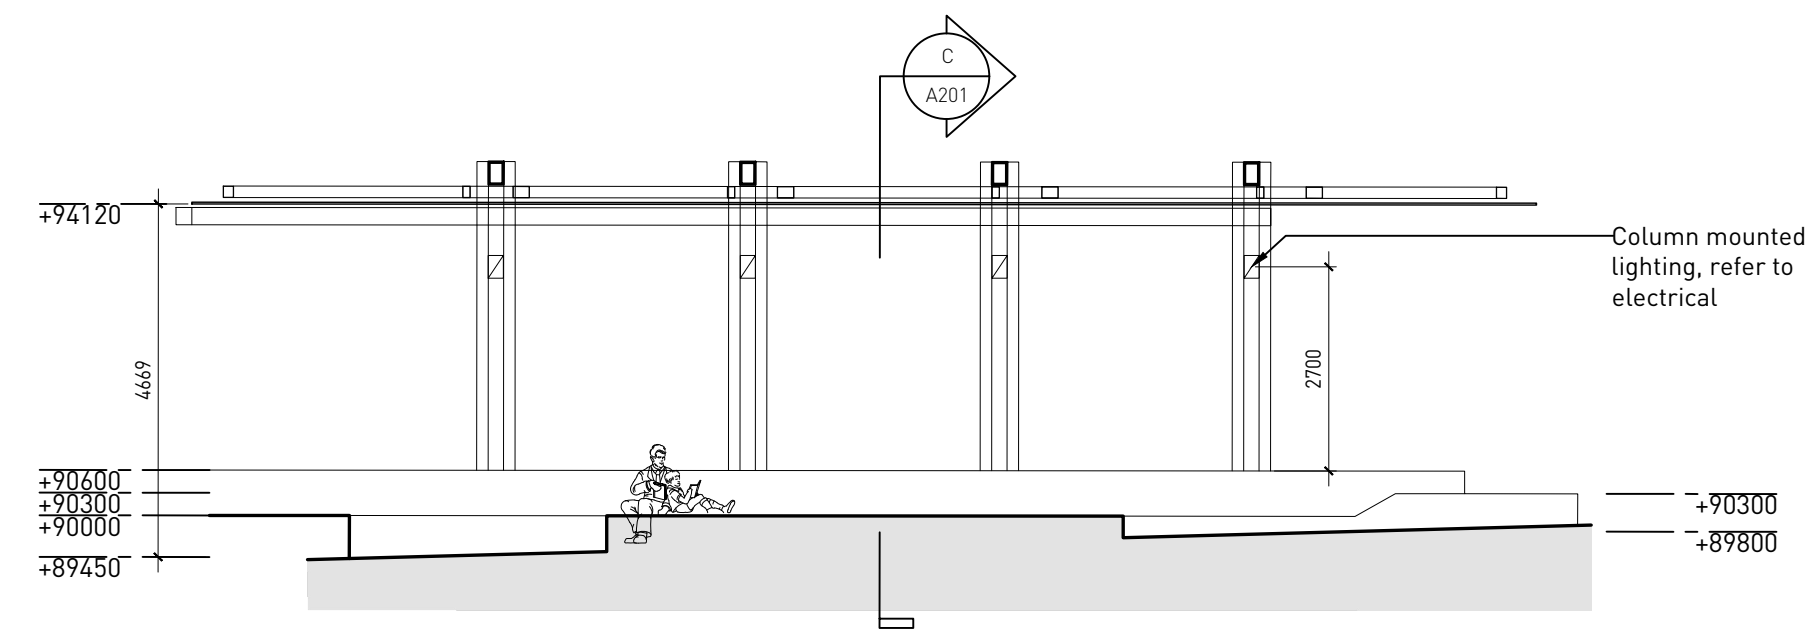

SECTION B- CANOPY 3

B CANOPY 3 LONG SECTION
1:100

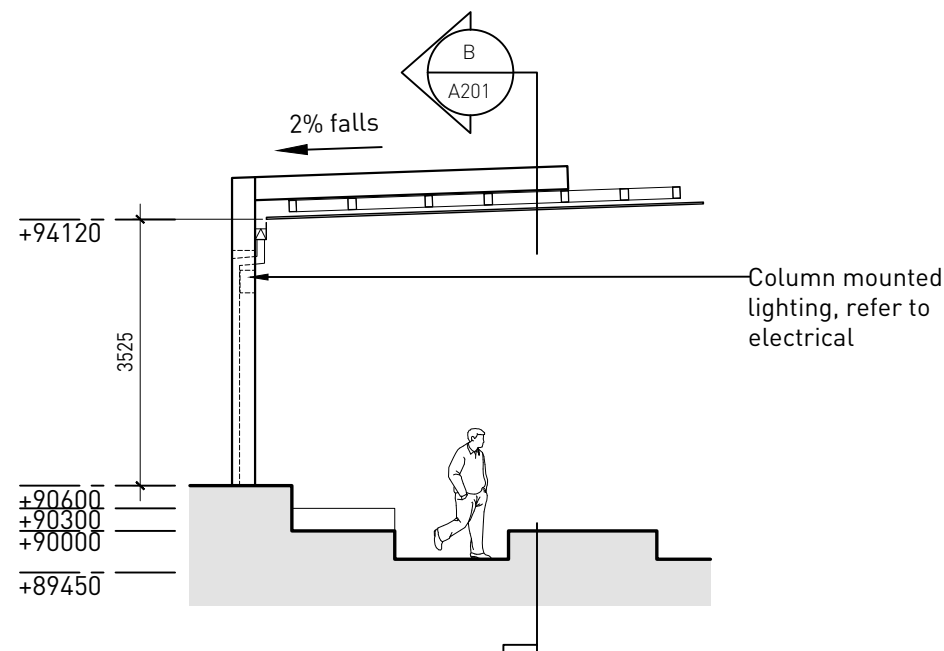

SECTION B- CANOPY 3

C CANOPY 3 SHORT SECTION
1:100

Copyright reserved. Prior to commencement of the Work the Contractor shall verify all dimensions, datums and levels to identify any errors and omissions.

HOTSON

HOTSON Architecture Inc.
215-35 West 5th Avenue
Vancouver, BC V5Y 1H4
www.hotson.ca 604 558 6956

Revisions and Issues:

REV	DESCRIPTION	DATE
1	DP SUBMISSION	JULY 17, 2020
2	DP RESUBMISSION	SEPT 25, 2020
.	.	.
.	.	.


UBC Gage Canopies
Student Union Boulevard
Vancouver
BC

Title: CANOPY SECTIONS

Scale: 1:100
Date: July 8, 2020
Project #:

Drawing #:

A201

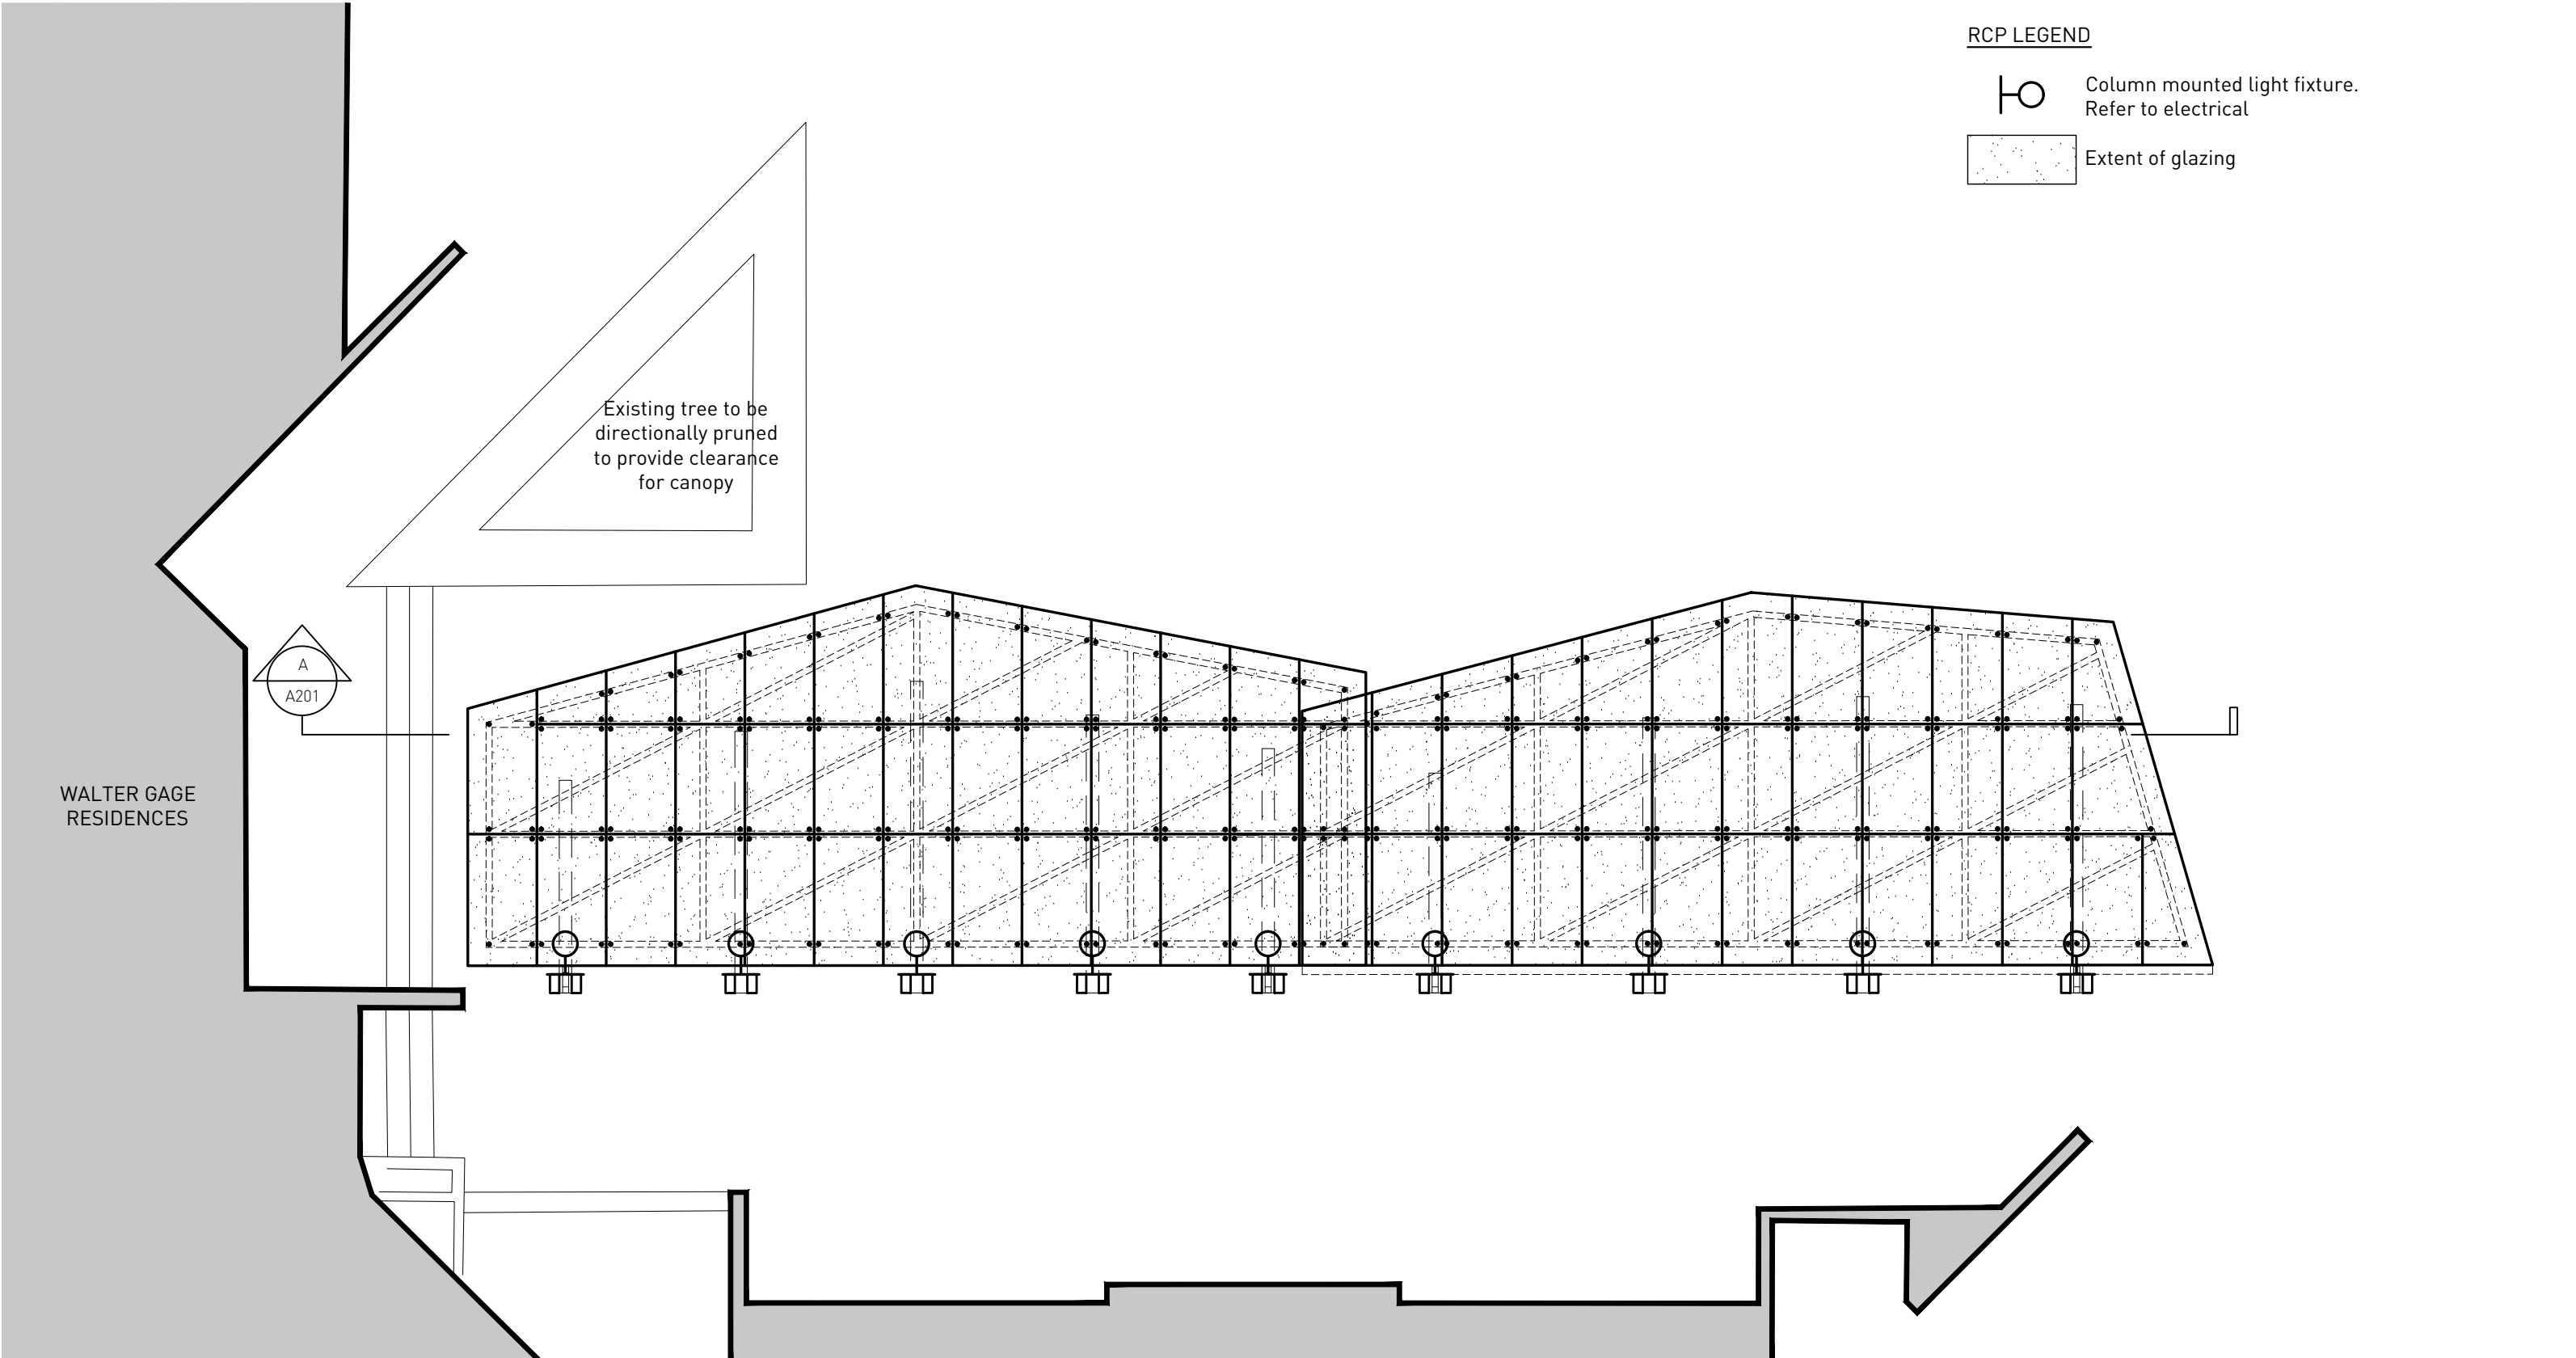


Copyright reserved. Prior to commencement of the Work the Contractor shall verify all dimensions, datums and levels to identify any errors and omissions.

HOTSON

HOTSON Architecture Inc.
215-35 West 5th Avenue
Vancouver, BC V5Y 1H4
www.hotson.ca 604 558 6956

Revisions and Issues:

REV	DESCRIPTION	DATE
1	DP SUBMISSION	JULY 17, 2020
2	DP RESUBMISSION	SEPT 25, 2020
.	.	.
.	.	.

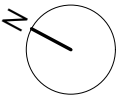

UBC Gage Canopies


Student Union Boulevard
Vancouver
BC

Title: CANOPIES 1 & 2 RCP


Scale: 1:100
Date: July 8, 2020
Project #: 1908

Drawing #:

A401

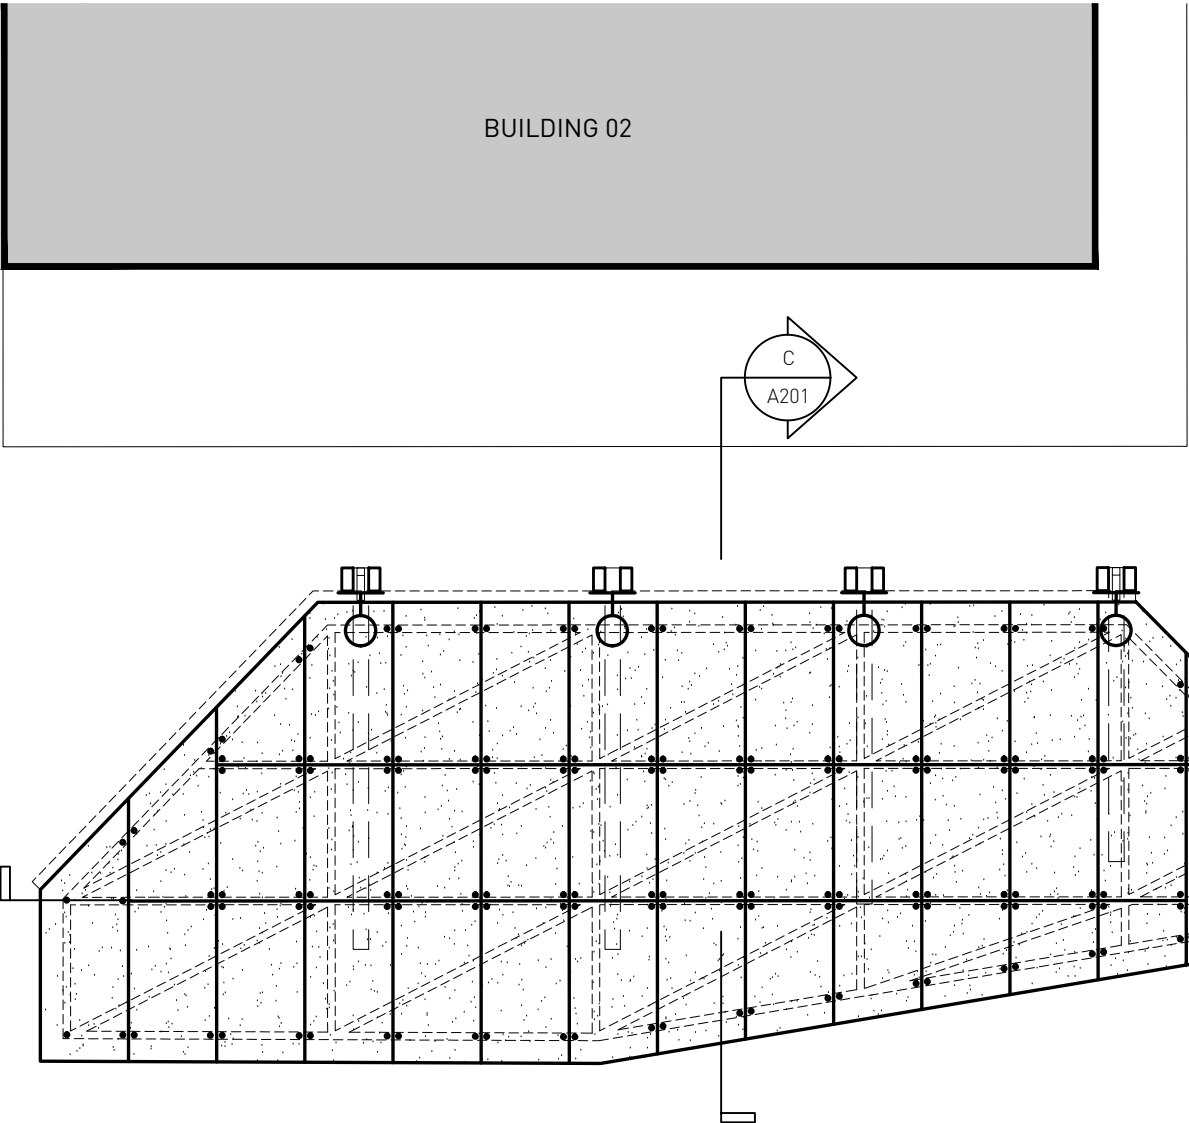

RCP LEGEND

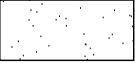-  Column mounted light fixture.
Refer to electrical
-  Extent of glazing


Copyright reserved. Prior to commencement of the Work the Contractor shall verify all dimensions, datums and levels to identify any errors and omissions.

HOTSON

HOTSON Architecture Inc.
215-35 West 5th Avenue
Vancouver, BC V5Y 1H4
www.hotson.ca 604 558 6956

Revisions and Issues:

REV	DESCRIPTION	DATE
1	DP SUBMISSION	JULY 17, 2020
2	DP RESUBMISSION	SEPT 25, 2020
.	.	.
.	.	.

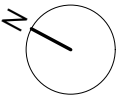



UBC Gage Canopies
Student Union Boulevard
Vancouver
BC

Title: CANOPY 3 RCP

Scale: 1:100
Date: July 8, 2020
Project #: 1908

Drawing #:

A402

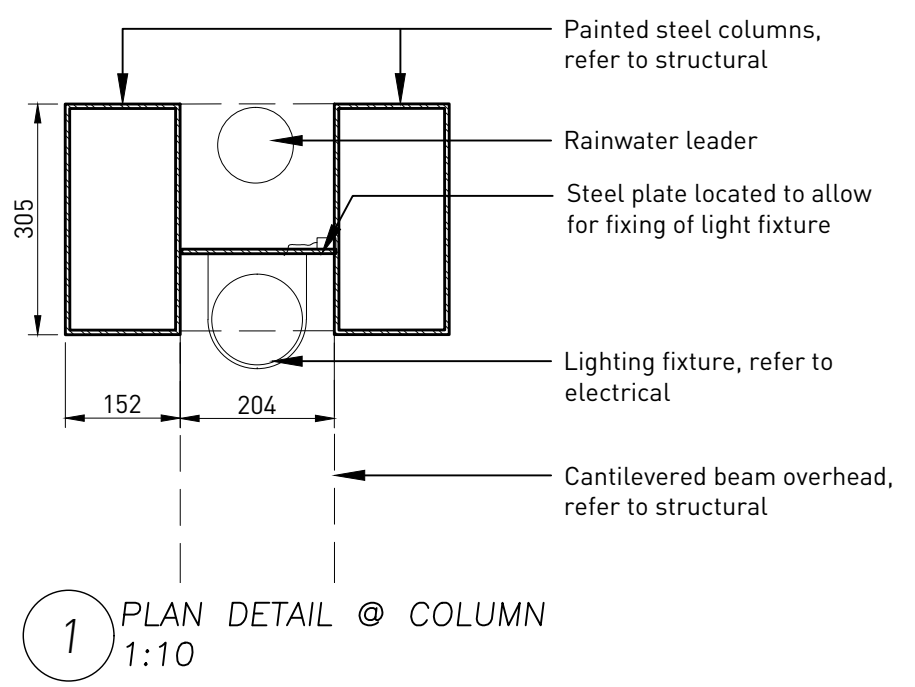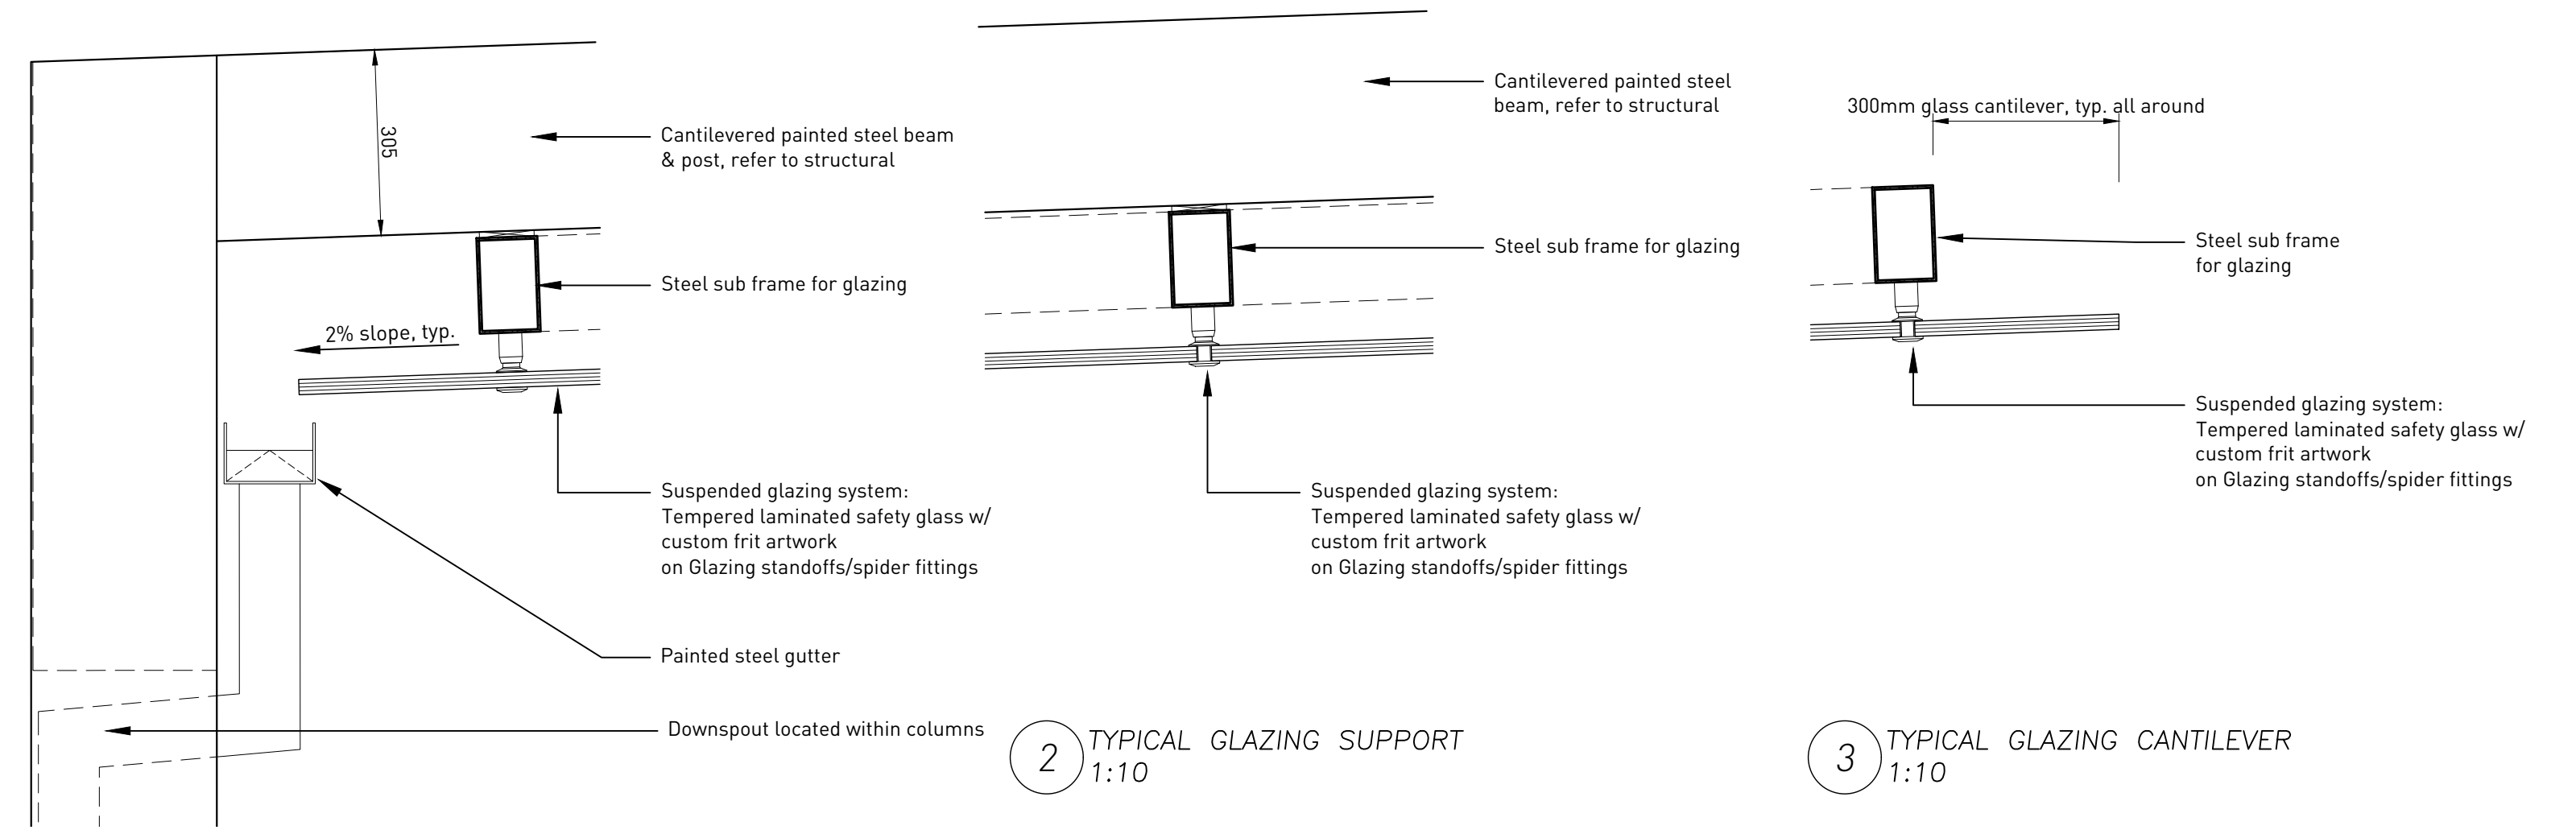

Copyright reserved. Prior to commencement of the Work the Contractor shall verify all dimensions, datums and levels to identify any errors and omissions.

HOTSON

HOTSON Architecture Inc.
215-35 West 5th Avenue
Vancouver, BC V5Y 1H4
www.hotson.ca 604 558 6956

Revisions and Issues:

REV	DESCRIPTION	DATE
1	DP SUBMISSION	JULY 17, 2020
2	DP RESUBMISSION	SEPT 25, 2020
.	.	.
.	.	.

UBC Gage Canopies
Student Union Boulevard
Vancouver
BC

Title: TYP. SECTION DETAILS
Scale: 1:10
Date: July 8, 2020
Project #: 1908
Drawing #: A701