

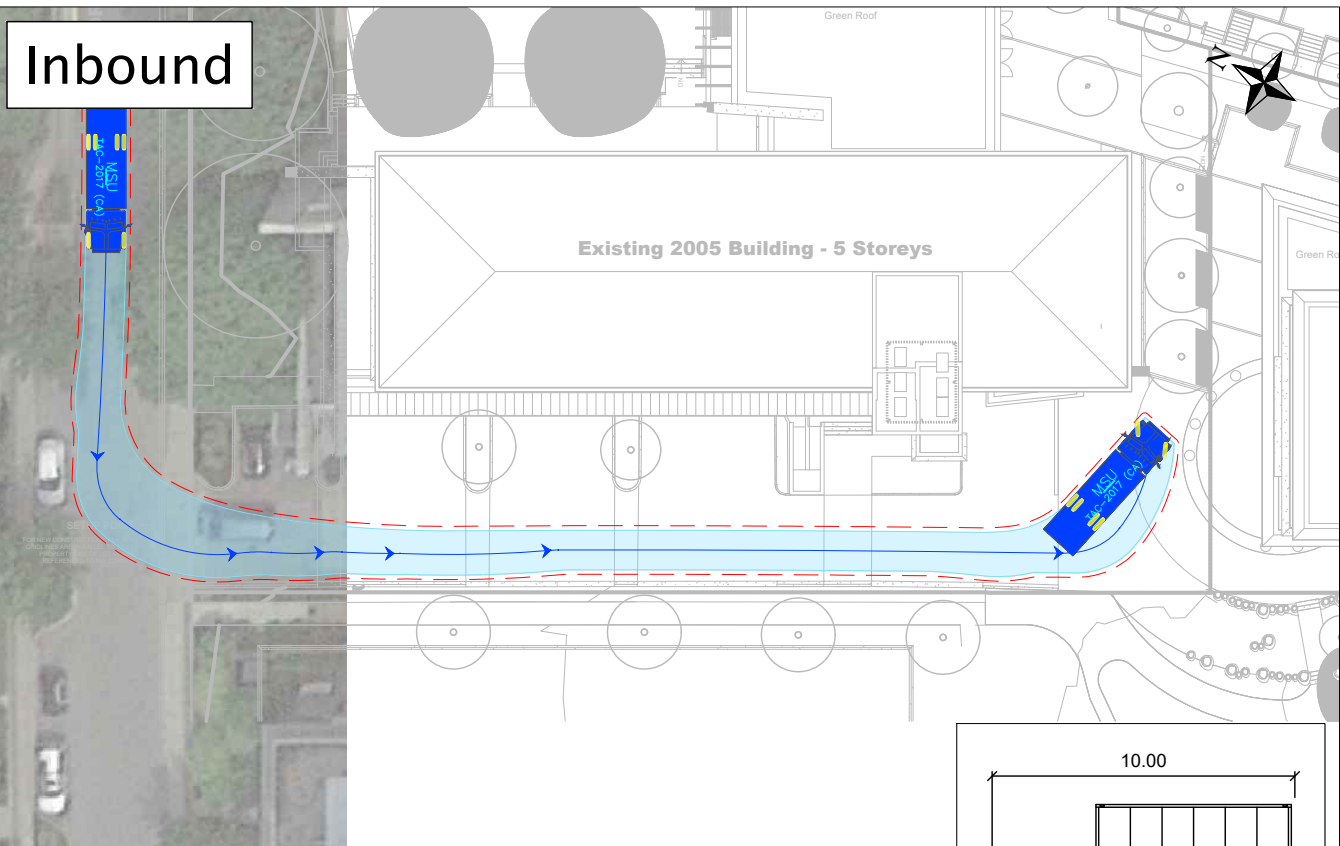


M:\Operations\Dept BC\Projects\2020\04-20-0266 UBC Carey College\4.0 Analysis & Design\4.1 ACAD\20221117_04-20-0266-UBCCarey-CAD_V05.2.dwg
2022/11/17 16:25, Plotted by Nicolas Moss

Inbound

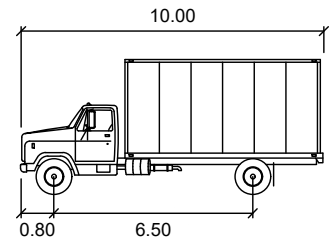

Outbound

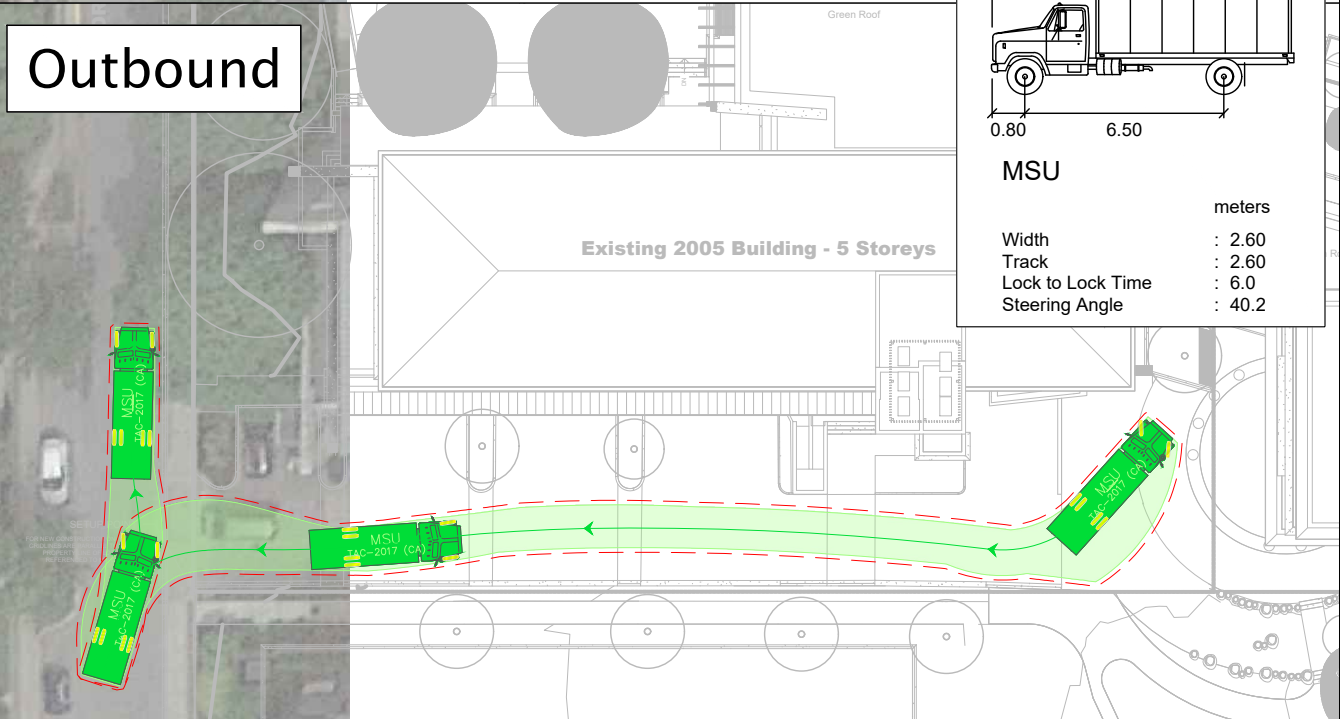

MSU

meters

Width	: 2.60
Track	: 2.60
Lock to Lock Time	: 6.0
Steering Angle	: 40.2

[Based on Drawing Carey College - Issue for DP Study D-Sheet from Urban Solutions dated July 26, 2022]
[Issued for Discussion; not for Construction]

Exhibit A Loading / Waste Turnaround

04-20-0266

November 2022

Scale 1:500_1 on Letter

UBC Carey College
Prepared by NM



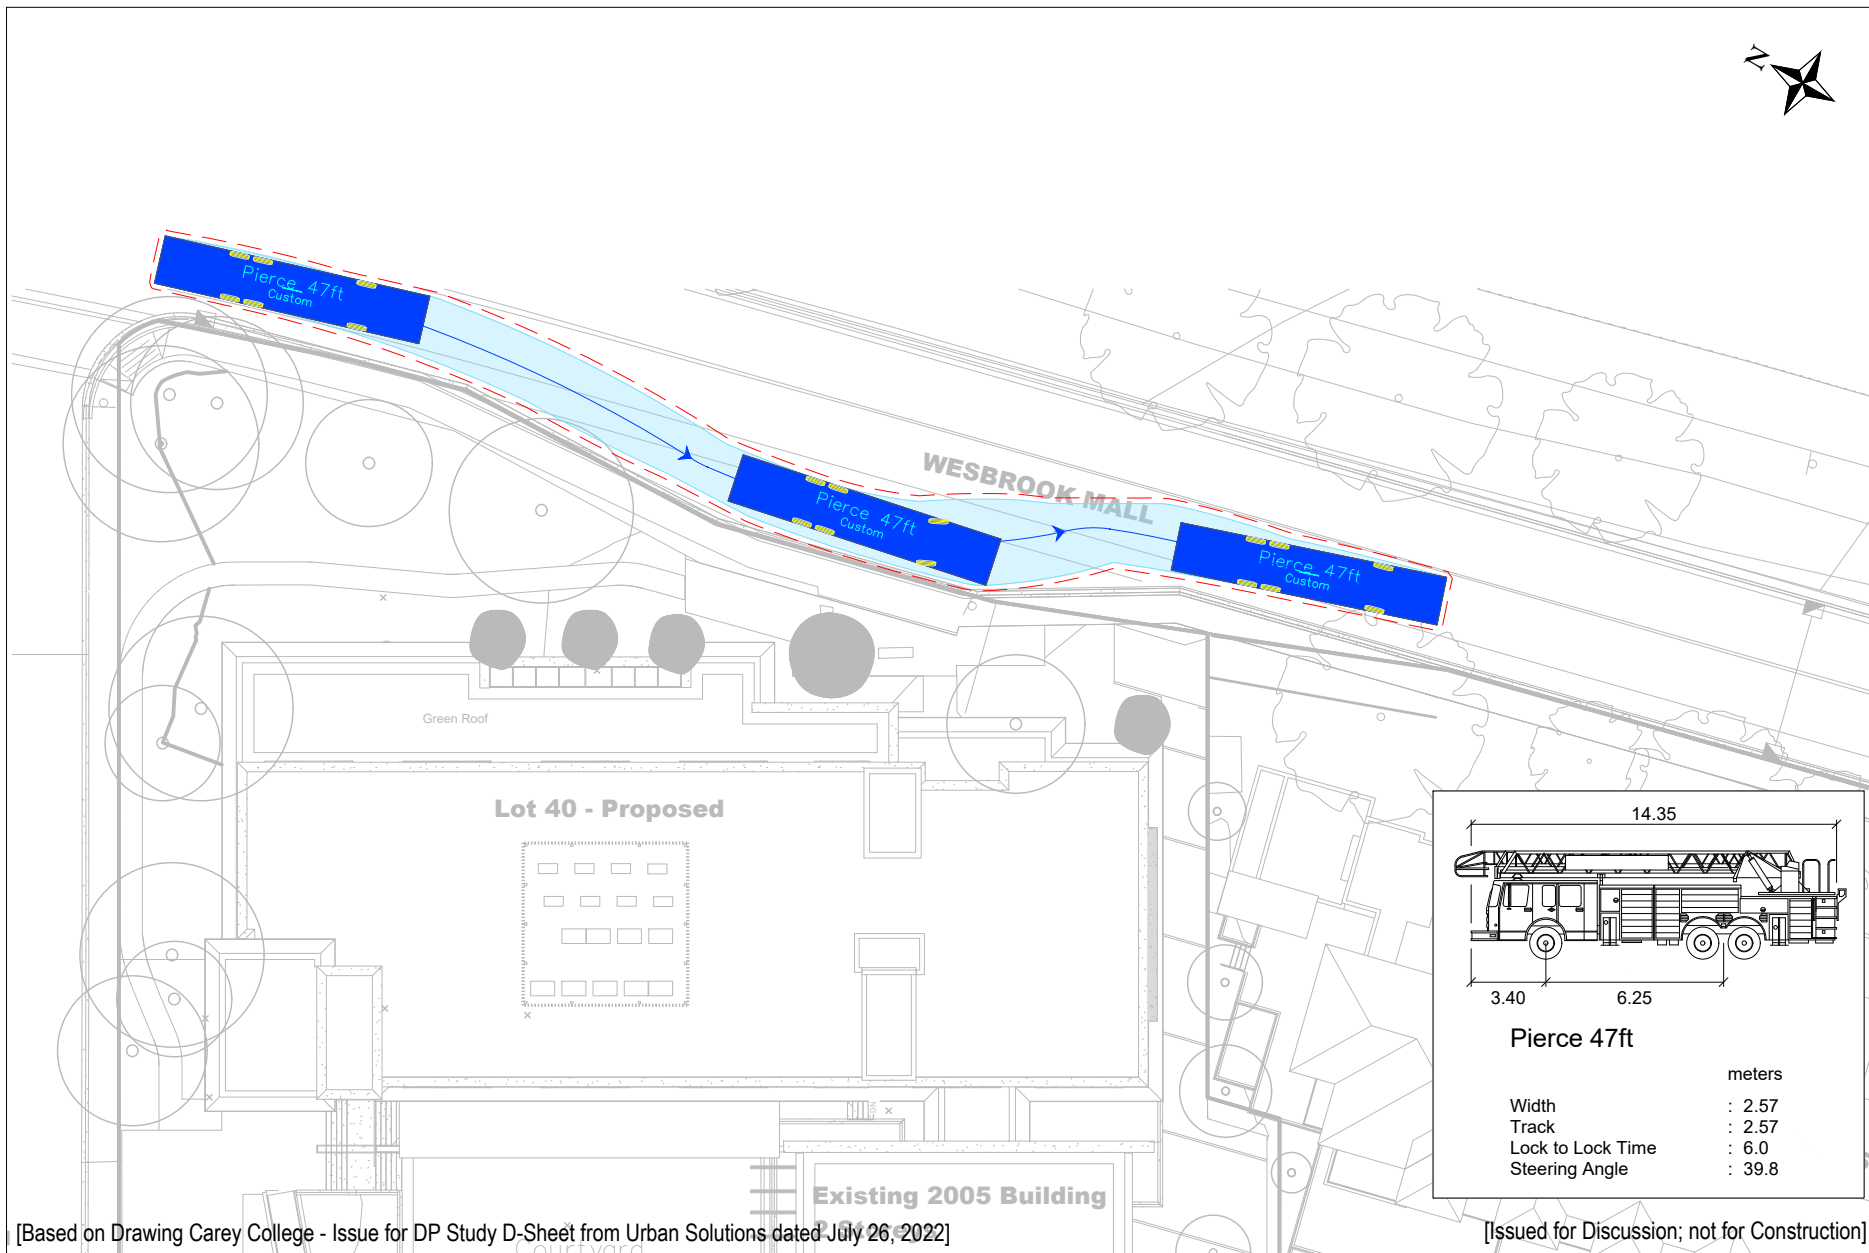


Exhibit B Fire Truck at Wesbrook Mall Layby