



**DIALOG**<sup>®</sup>

**CoreGroup**  
CONSULTANTS  
LAND DEVELOPMENT SERVICES  
320-8888 PRASERTON COURT  
BURNABY, BC V5J 5H8  
tel. (604)299 0605 fax. (604)299 0629

ISSUED FOR  
2015/11/16  
ISSUED FOR DEVELOPMENT PERMIT

**METRIC**

THIS DRAWING IS COPYRIGHTED AND MUST NOT BE USED, REPRODUCED, OR REVISED WITHOUT WRITTEN PERMISSION. ALL DIMENSIONS ARE METRIC UNLESS OTHERWISE NOTED. VERIFY DIMENSIONS DO NOT SCALE THIS DRAWING.

REPORT INCONSISTENCIES AND OMISSIONS TO THE CONSULTANT FOR CLARIFICATION BEFORE COMMENCING WITH THE WORK.

DEVIATIONS FROM THE CONTRACT DOCUMENTS WITHOUT WRITTEN APPROVAL FROM THE CONSULTANT ARE SUBJECT TO CORRECTION AT THE CONTRACTOR'S EXPENSE.

**GRAPHIC SCALE**

-10 0 10 20  
SCALE: 1:500

SEAL

UBC Gage South

Civil Utilities  
**SITE KEYPLAN**

DRAWN: BC


CHECKED: CN

**C 1**


CORE-1773





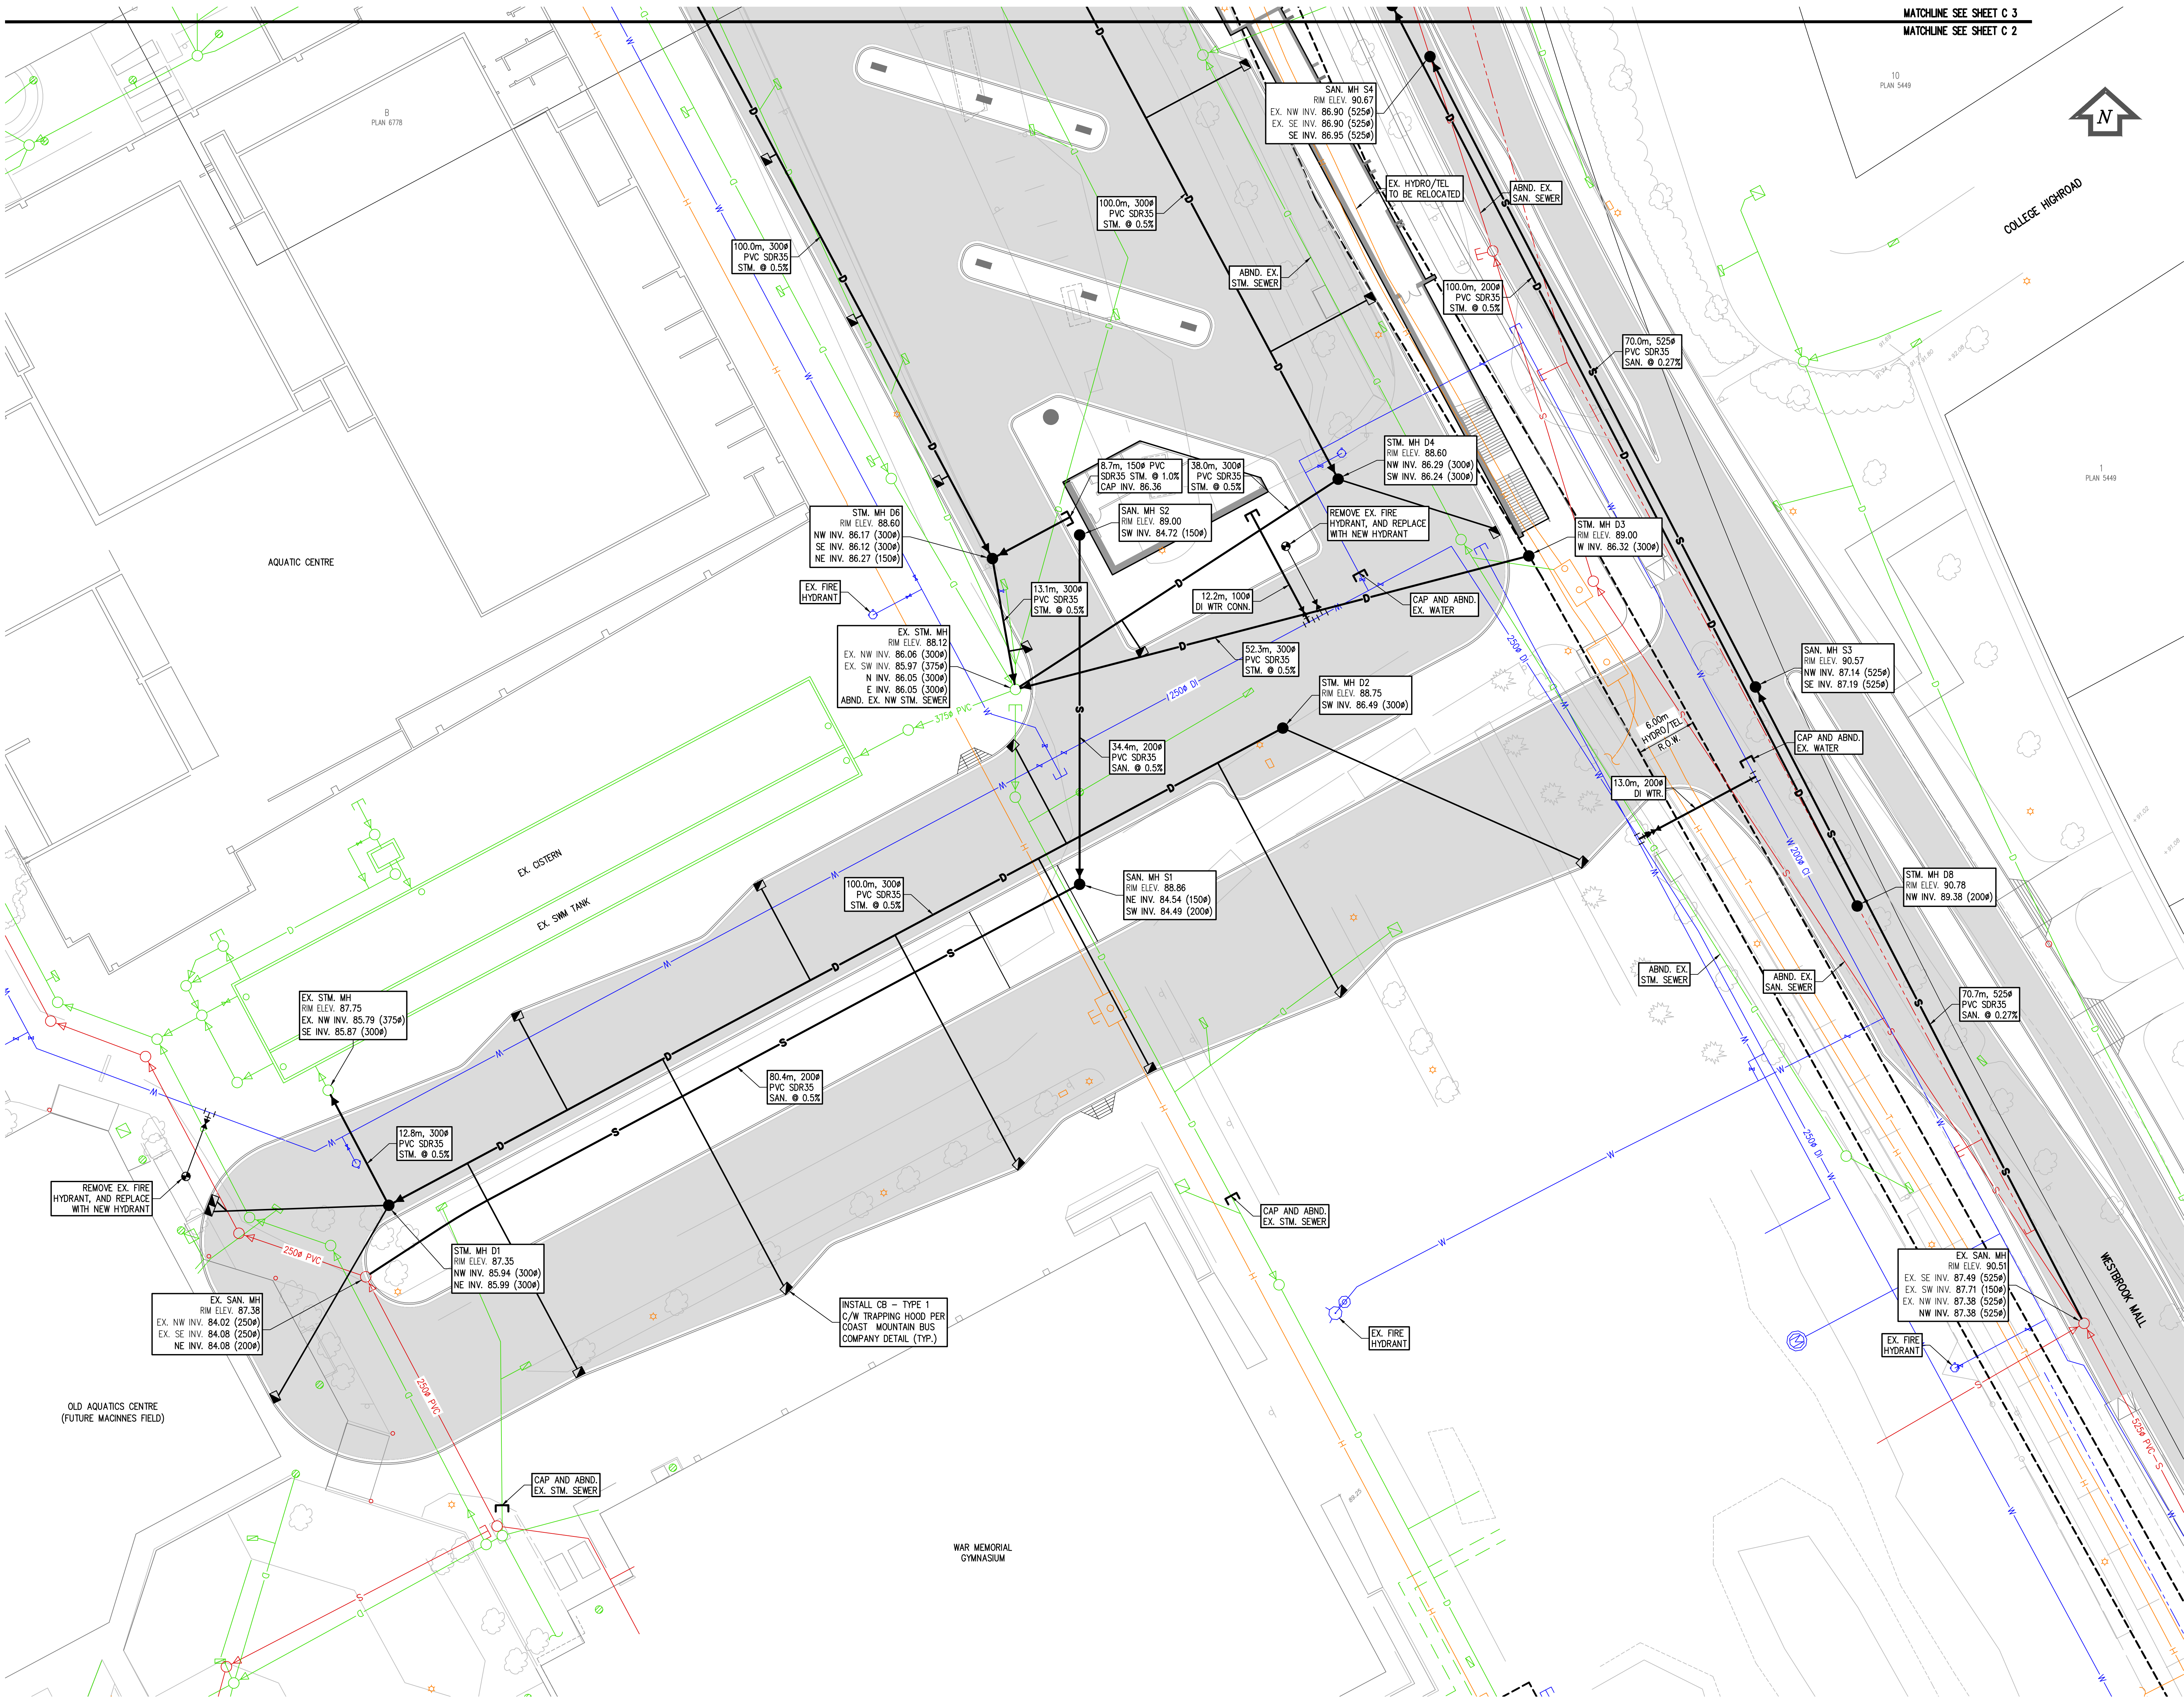

MATCHLINE SEE SHEET C 3  
MATCHLINE SEE SHEET C 2

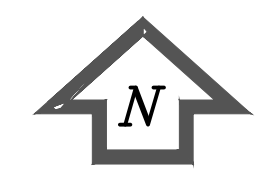


**DIALOG**

**CoreGroup**  
CONSULTANTS  
LAND DEVELOPMENT SERVICES  
320-8888 FRASERTON COURT  
BURNABY, BC V5J 5H8  
tel. (604)299 0605 fax. (604)299 0629

ISSUED FOR  
2015/11/16  
ISSUED FOR DEVELOPMENT PERMIT

**METRIC**  
THIS DRAWING IS COPYRIGHTED AND MUST NOT BE USED, REPRODUCED, OR REVISED WITHOUT WRITTEN PERMISSION.  
ALL DIMENSIONS ARE METRIC UNLESS OTHERWISE NOTED. VERIFY DIMENSIONS BEFORE COMMENCING WITH THE WORK.  
DO NOT SCALE THIS DRAWING.  
REPORT INCONSISTENCIES AND OMISSIONS TO THE CONSULTANT FOR CLARIFICATION BEFORE COMMENCING WITH THE WORK.  
DEVIATIONS FROM THE CONTRACT DOCUMENTS WITHOUT WRITTEN APPROVAL FROM THE CONSULTANT ARE SUBJECT TO CORRECTION AT THE CONTRACTOR'S EXPENSE.

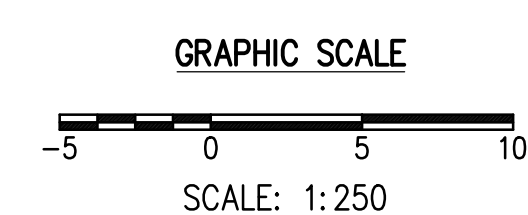

SEAL

UBC Gage South

Civil Utilities  
**SITE SERVICING**

DRAWN: BC  
CHECKED: CN

**C 2**

CORE-1773



**METRIC**

THIS DRAWING IS COPYRIGHTED AND MUST NOT BE USED, REPRODUCED, OR REVISED WITHOUT WRITTEN PERMISSION.

ALL DIMENSIONS ARE METRIC UNLESS OTHERWISE NOTED. VERIFY DIMENSIONS.


DO NOT SCALE THIS DRAWING.

REPORT INCONSISTENCIES AND OMISSIONS TO THE CONSULTANT FOR CLARIFICATION BEFORE COMMENCING WITH THE WORK.

DEVIATIONS FROM THE CONTRACT DOCUMENTS WITHOUT WRITTEN APPROVAL FROM THE CONSULTANT ARE SUBJECT TO CORRECTION AT THE CONTRACTOR'S EXPENSE.

SCALE: 1:250

CORE-1773

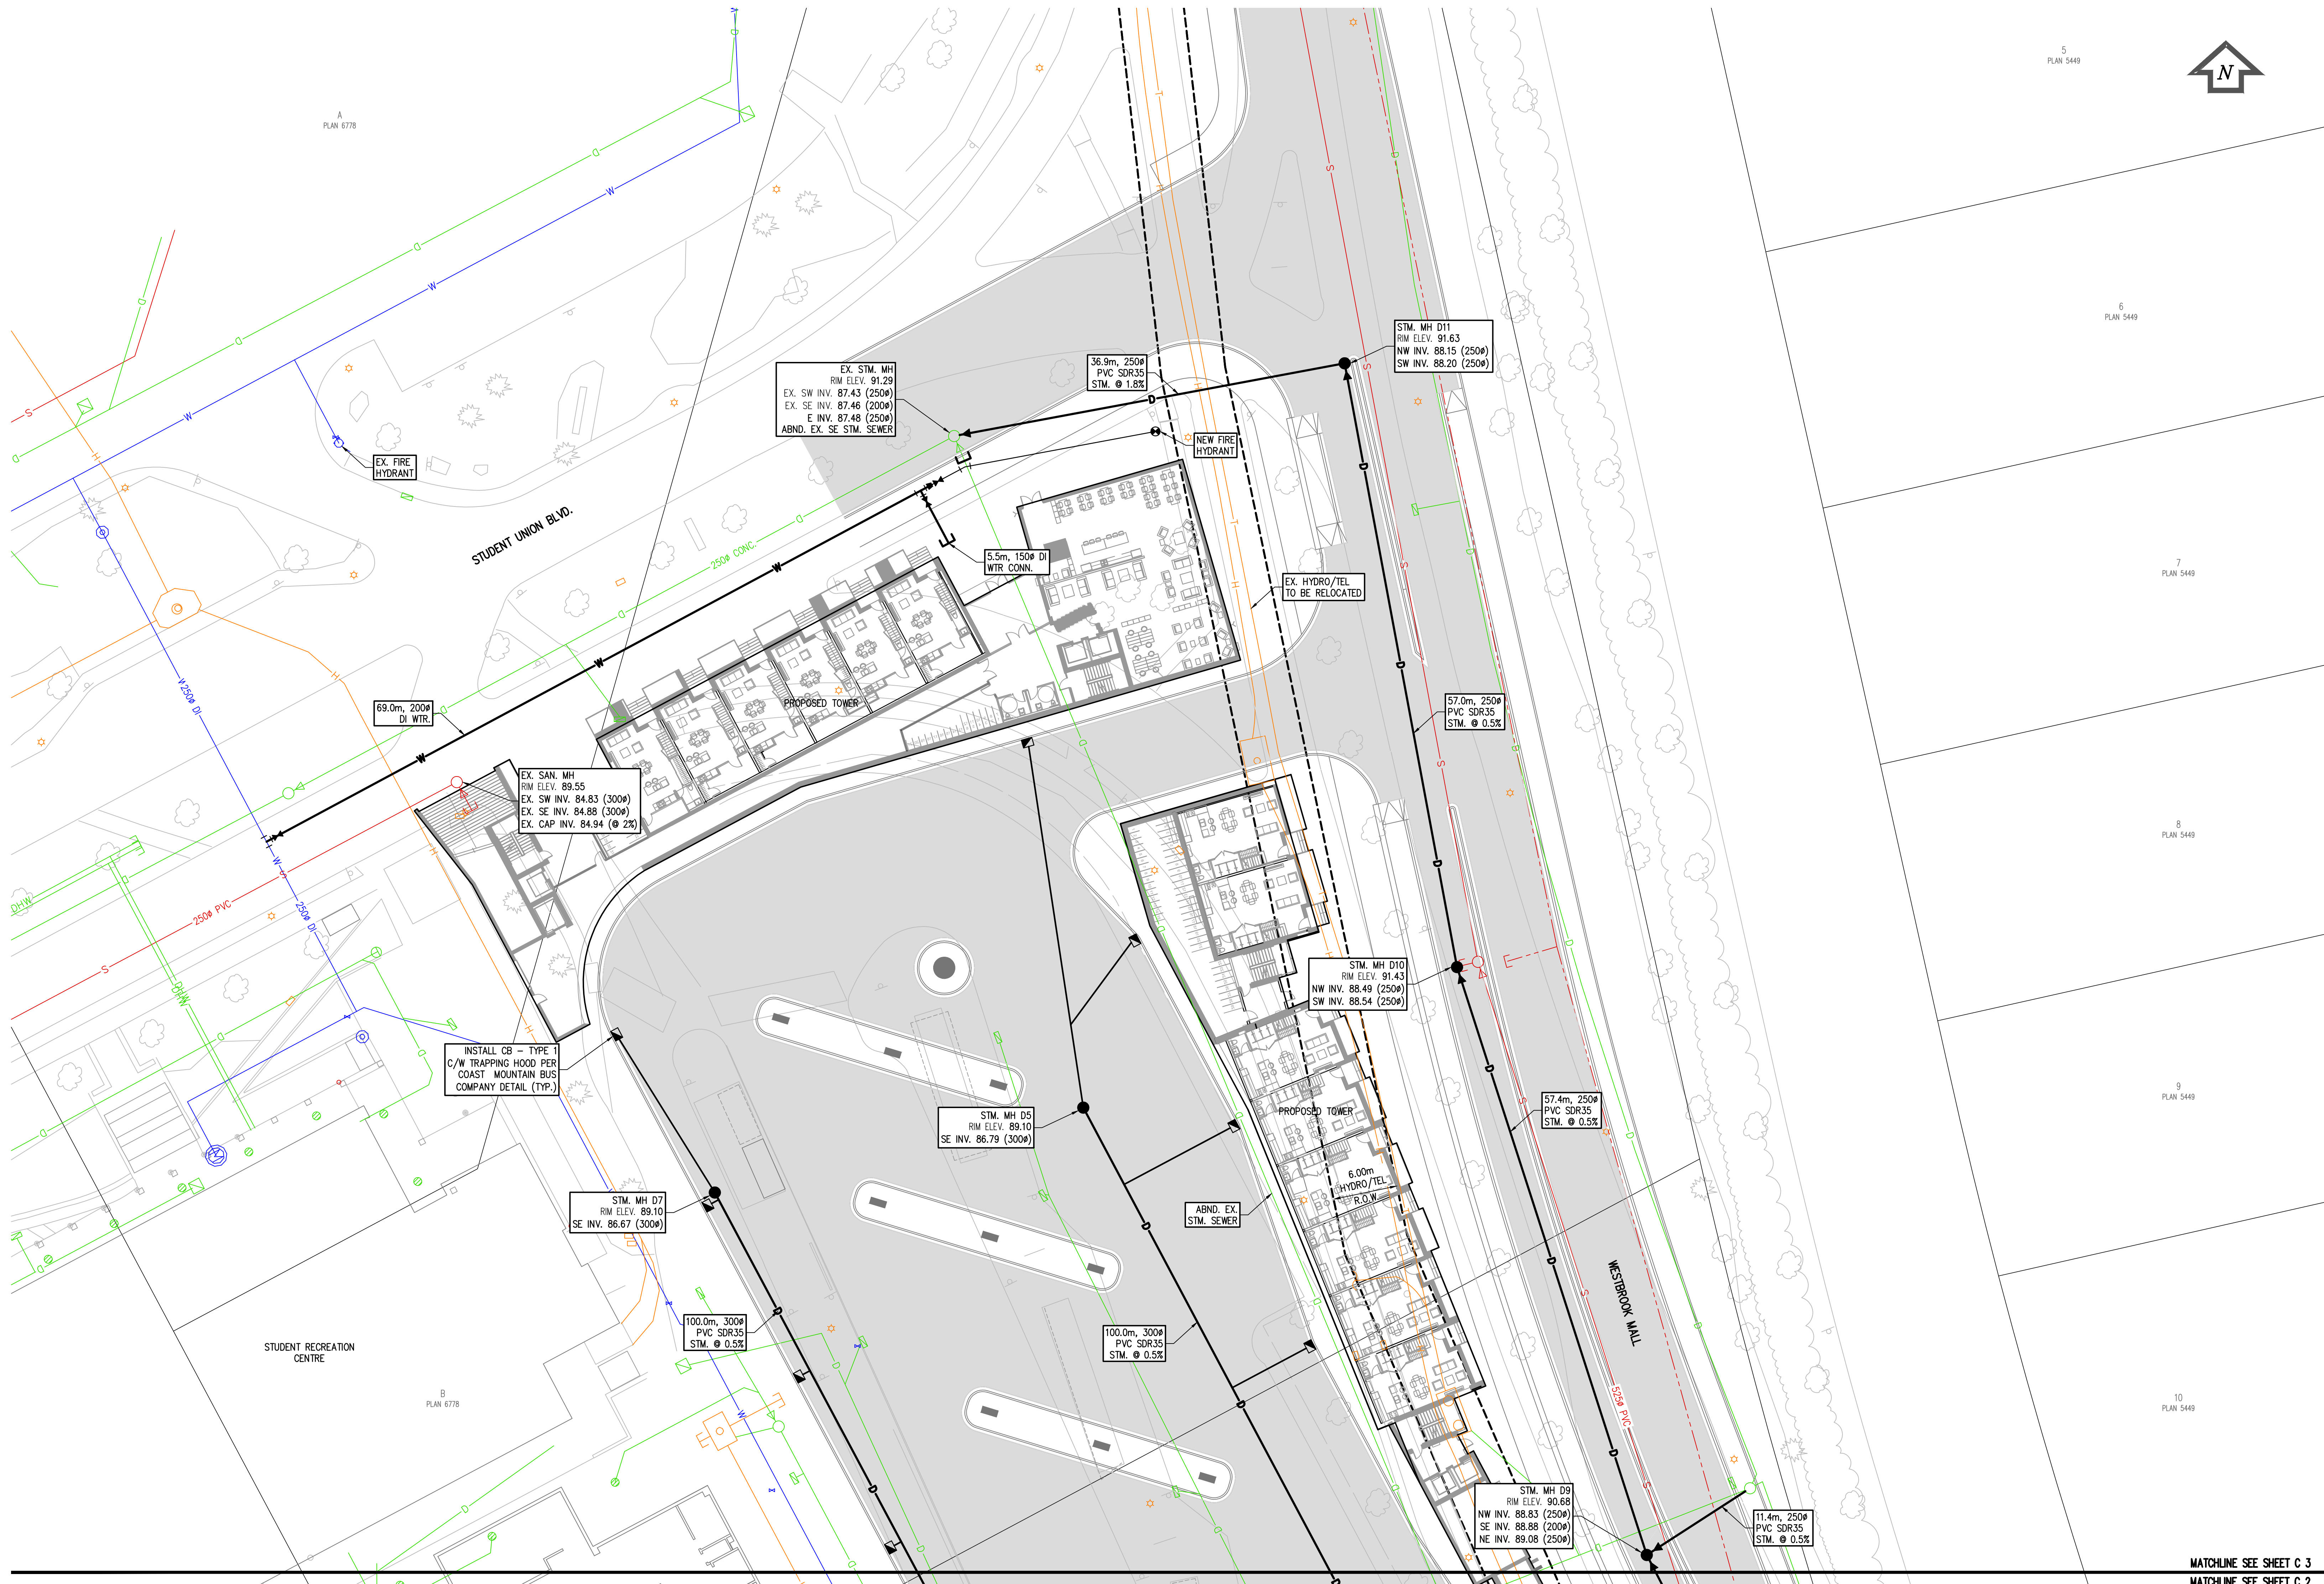

MATCHLINE SEE SHEET C 3

---

MATCHLINE SEE SHEET C 2